



VENTILATION SERVICES LEGEND	
DUCTWORK	
	VENTILATION DUCTWORK EXTRACT
PLANT	
	BRICK VENT
	AXIAL FAN
	EXTRACT GRILLE FIRE RATE
	CENTRAL MECHANICAL EXTRACT VENTILATION UNIT (CMEV)

SOILS & WASTES SERVICES LEGEND	
PIPEWORK	
	SVO SLUNG
	SVP LOW LEVEL
	SVP HIGH LEVEL
	SVP RISER/UPSTAND
	WASTES CONNECTION POINT
	40mmØ SINK TRAP FOR W/M & D/W
	WASTE SYSTEM & TRAP

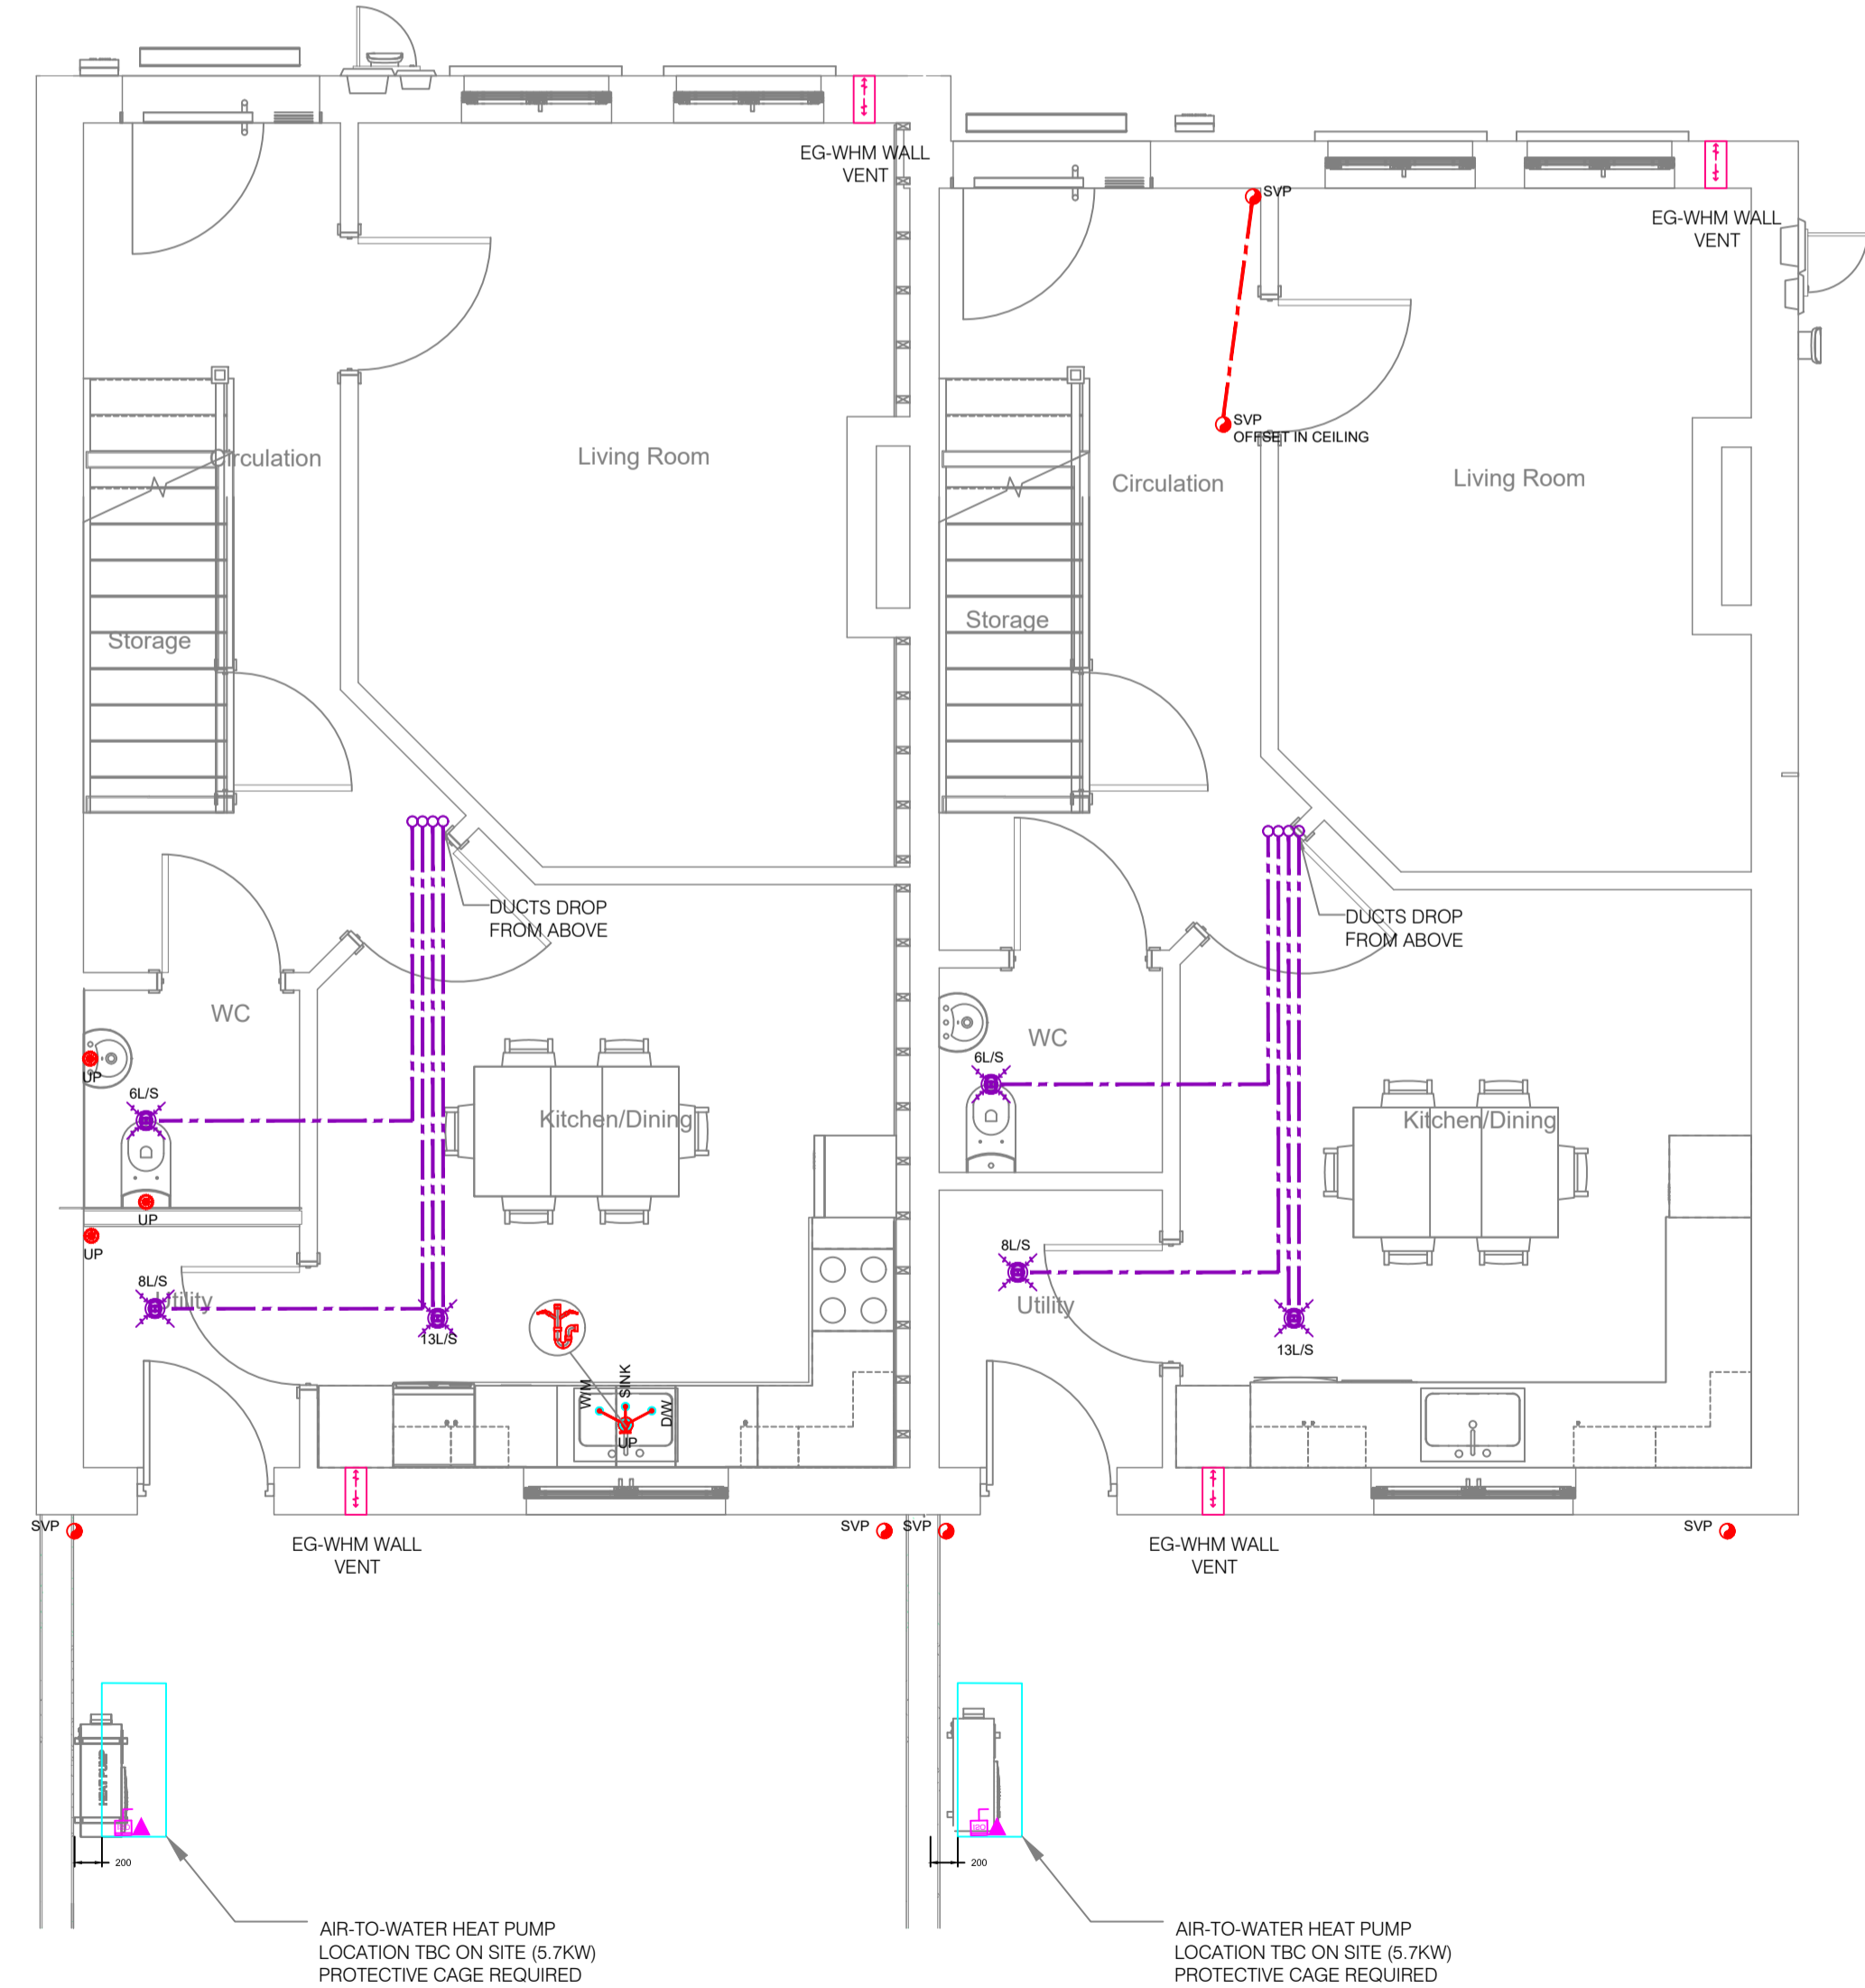

STAGE: PROGRESS

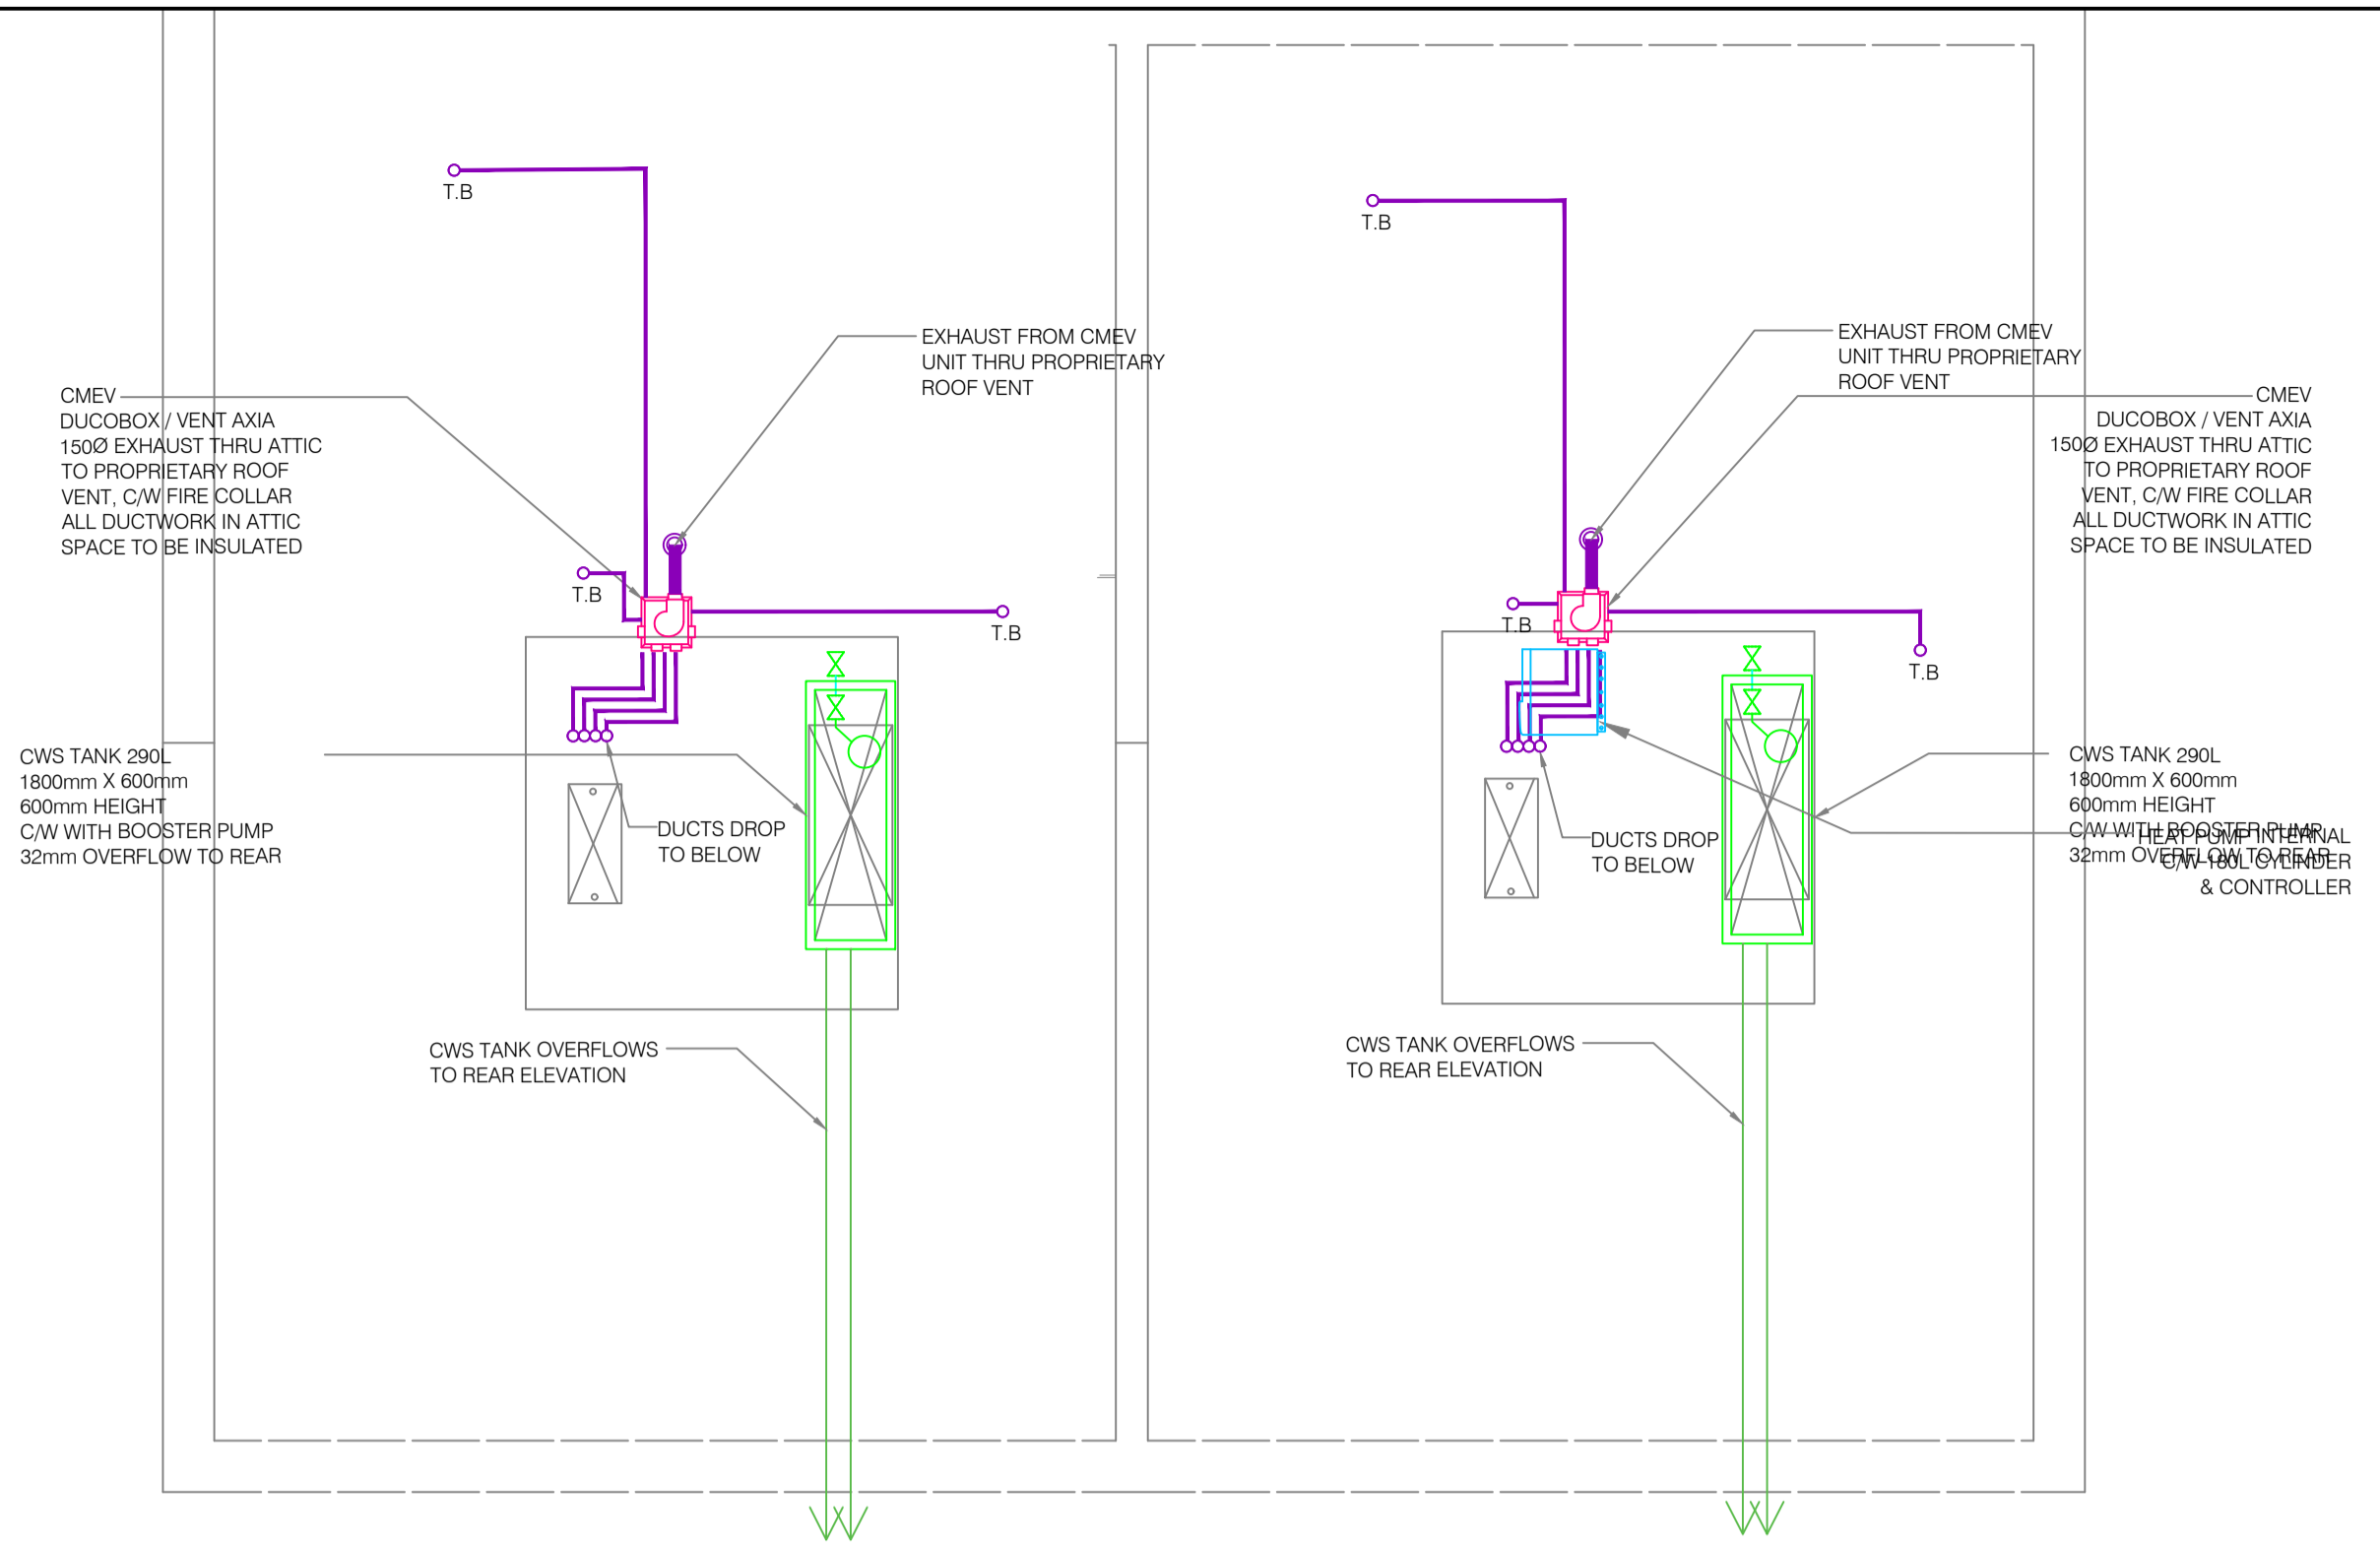

Ph: 087 9529187
 E: enquiries@cmdengineering.ie
 W: www.cmdengineering.ie

DRAWING: WASTE AND VENTILATION SERVICES	PROJECT NO: 25-128
FLOOR: GROUND & FIRST FLOOR & ATTIC TYPE 02 - UNITS 30-31	CLIENT: ROSCOMMON COUNTY COUNCIL
ARCHITECT: TA GROUP	SCALE: 1:50@A1
ISSUE DATE: 19-03-2026	DRG. NO.: MW102 Rev 2

THIS DRAWING IS COPYRIGHT. DO NOT SCALE.
 USE FIGURED DIMENSIONS ONLY