

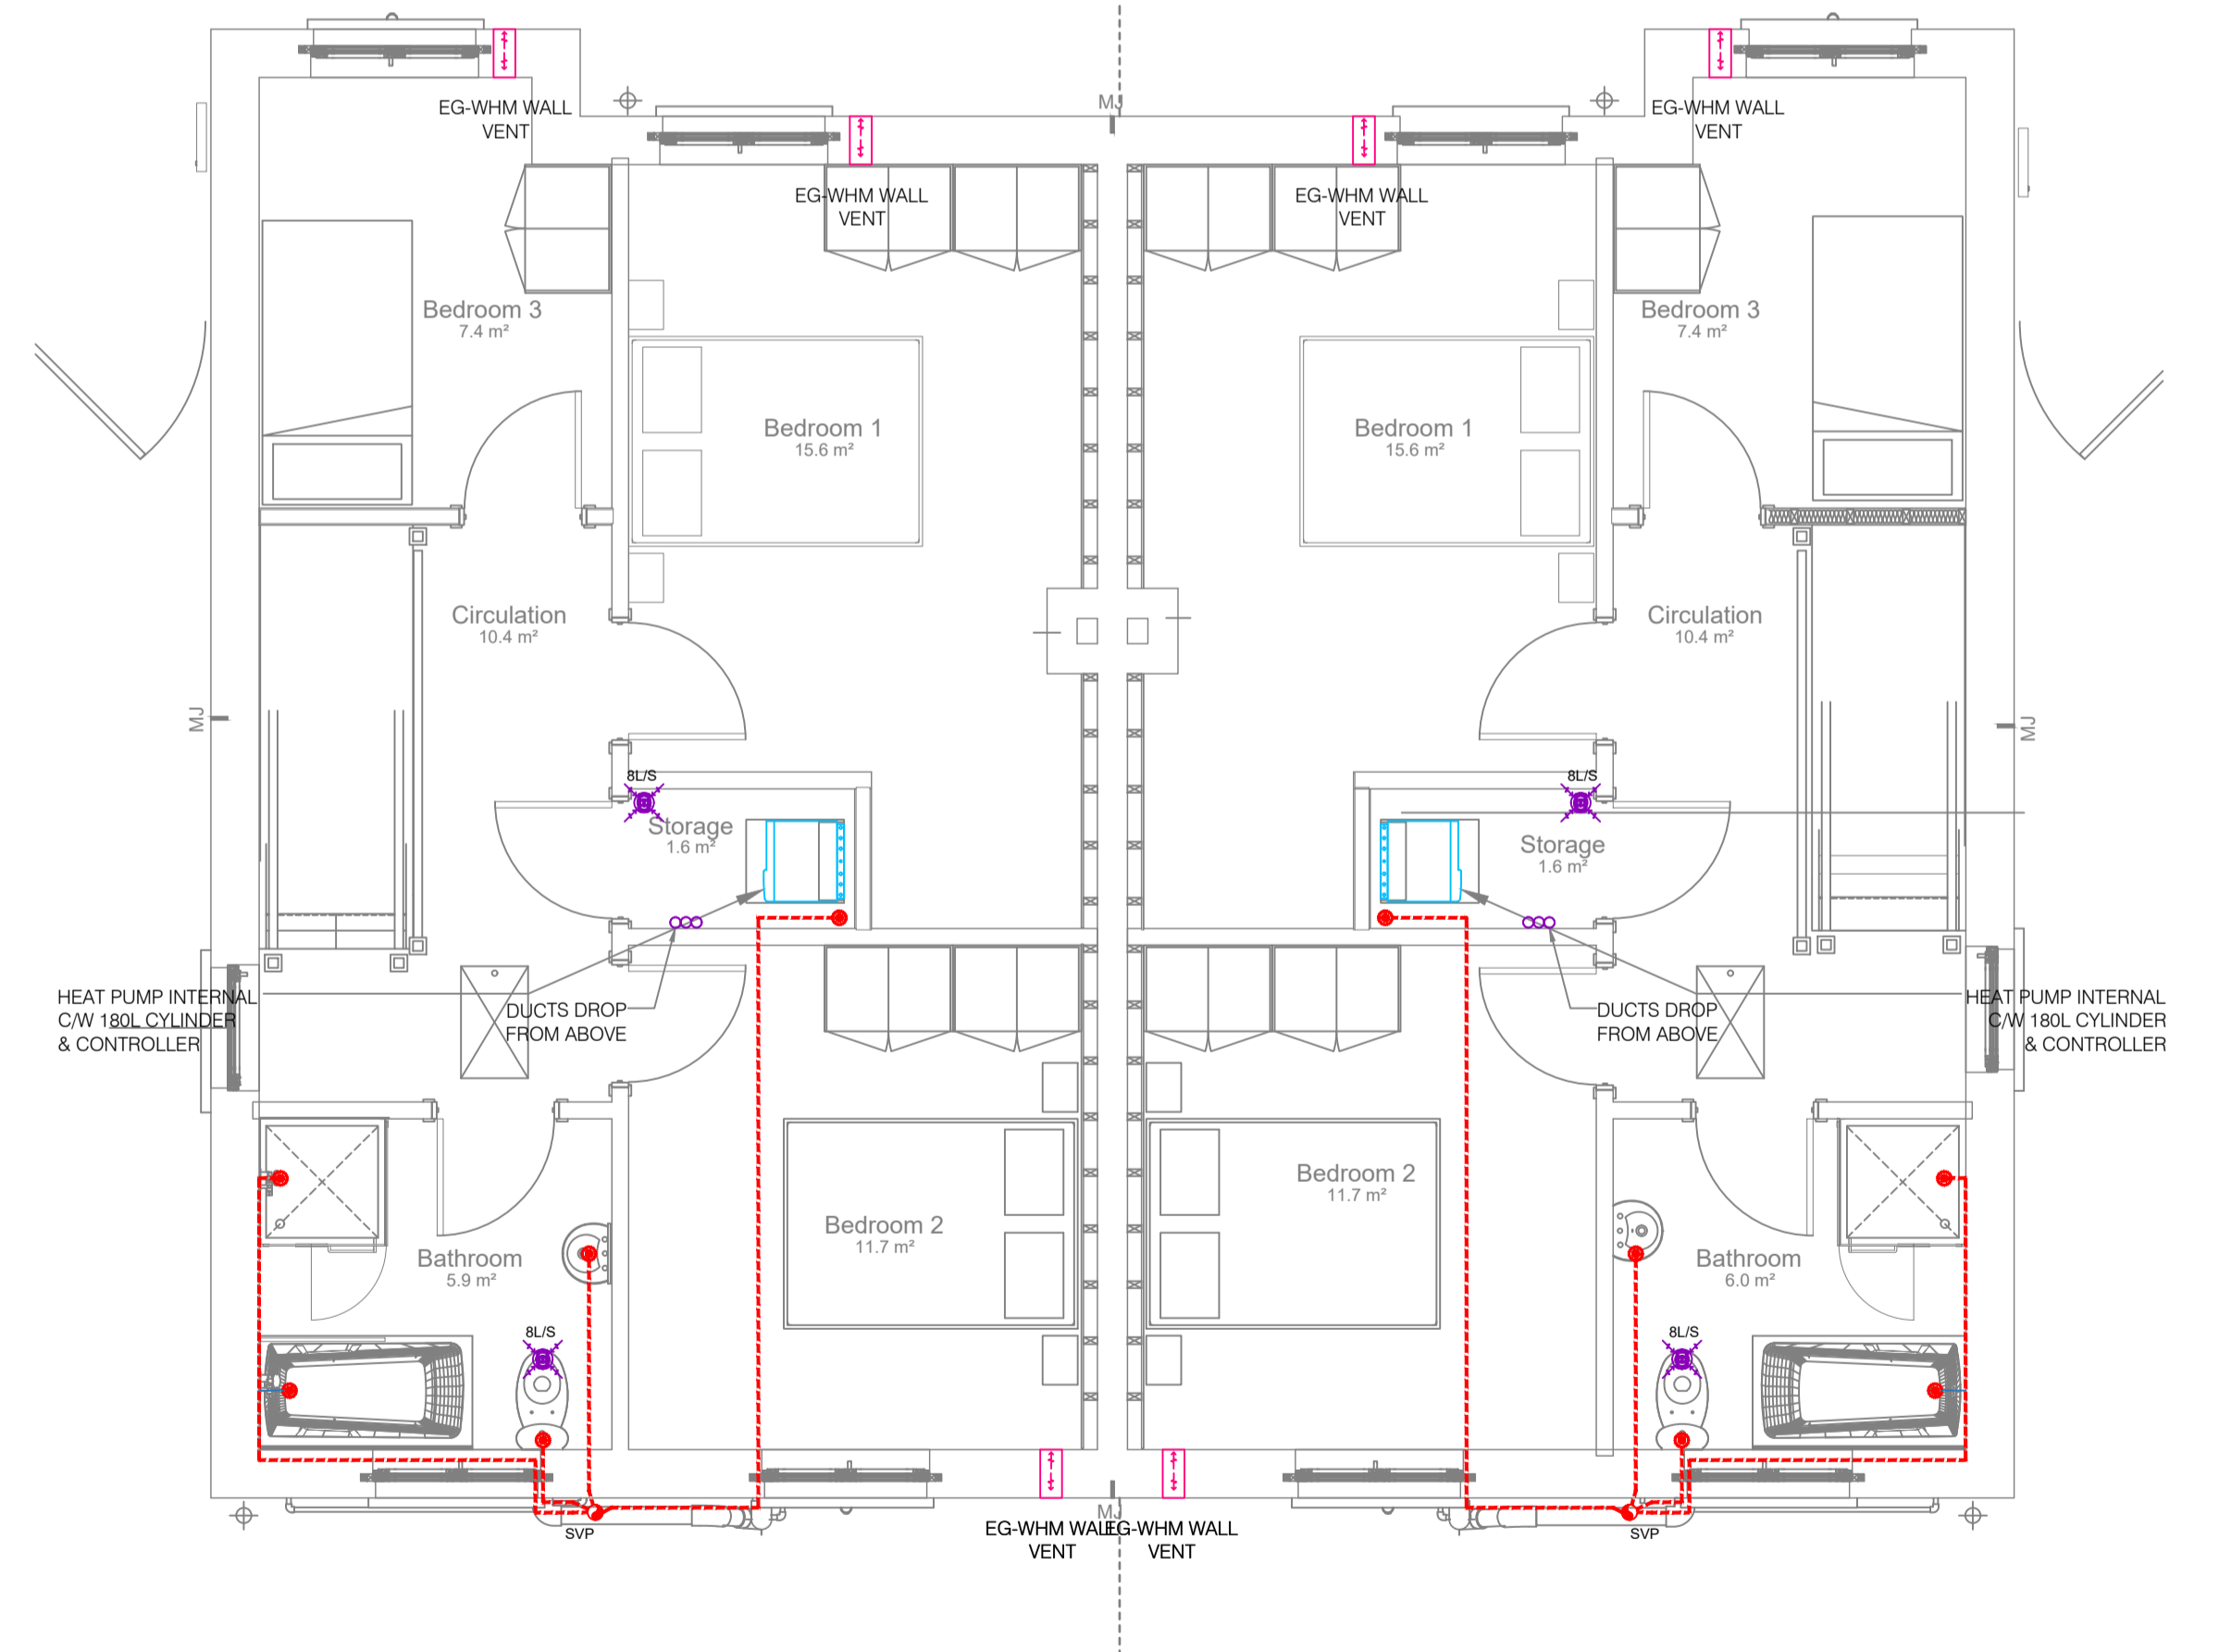


VENTILATION SERVICES LEGEND	
DUCTWORK	
	VENTILATION DUCTWORK EXTRACT
PLANT	
	BRICKVENT
	AXIAL FAN
	EXTRACT GRILLE FIRE RATE
	CENTRAL MECHANICAL EXTRACT VENTILATION UNIT (CMEV)

SOILS & WASTES SERVICES LEGEND	
PIPEWORK	
	SVO SLUNG
	SVP LOW LEVEL
	SVP HIGH LEVEL
	SVP RISER/UPSTAND
	WASTES CONNECTION POINT
	40mmØ SINK TRAP FOR W/M & D/W
	WASTE SYSTEM & TRAP

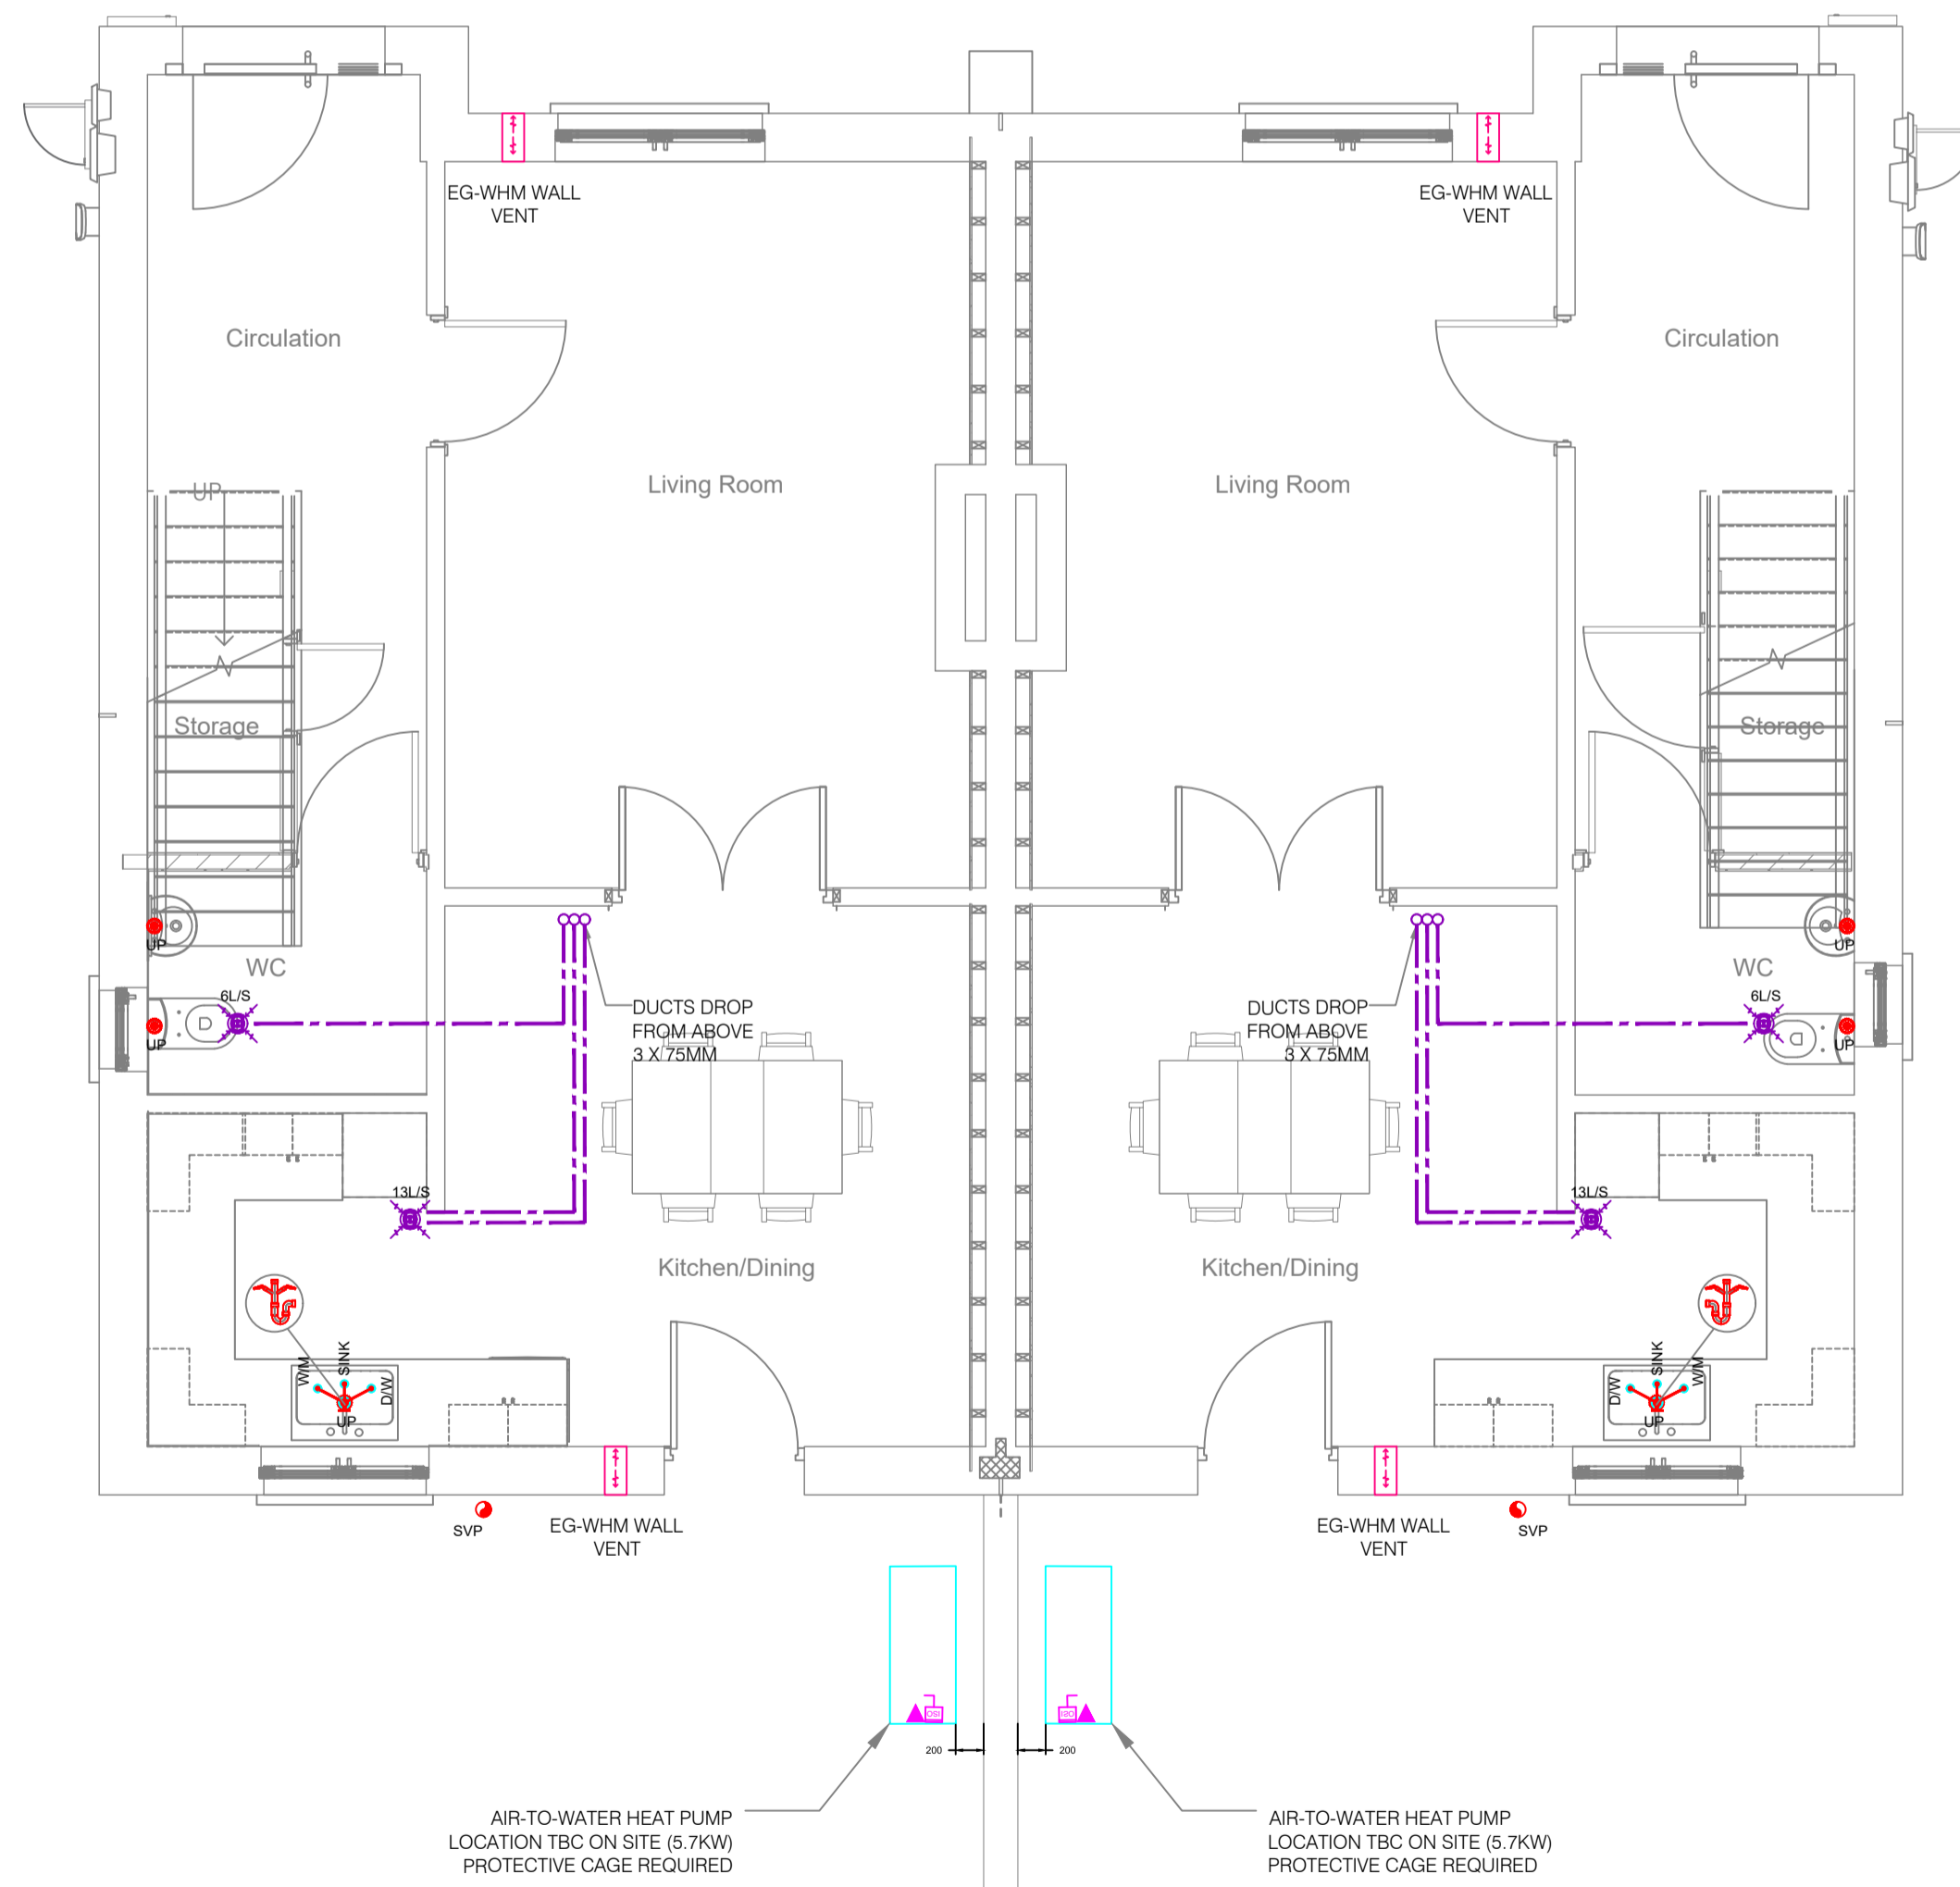

STAGE: PROGRESS

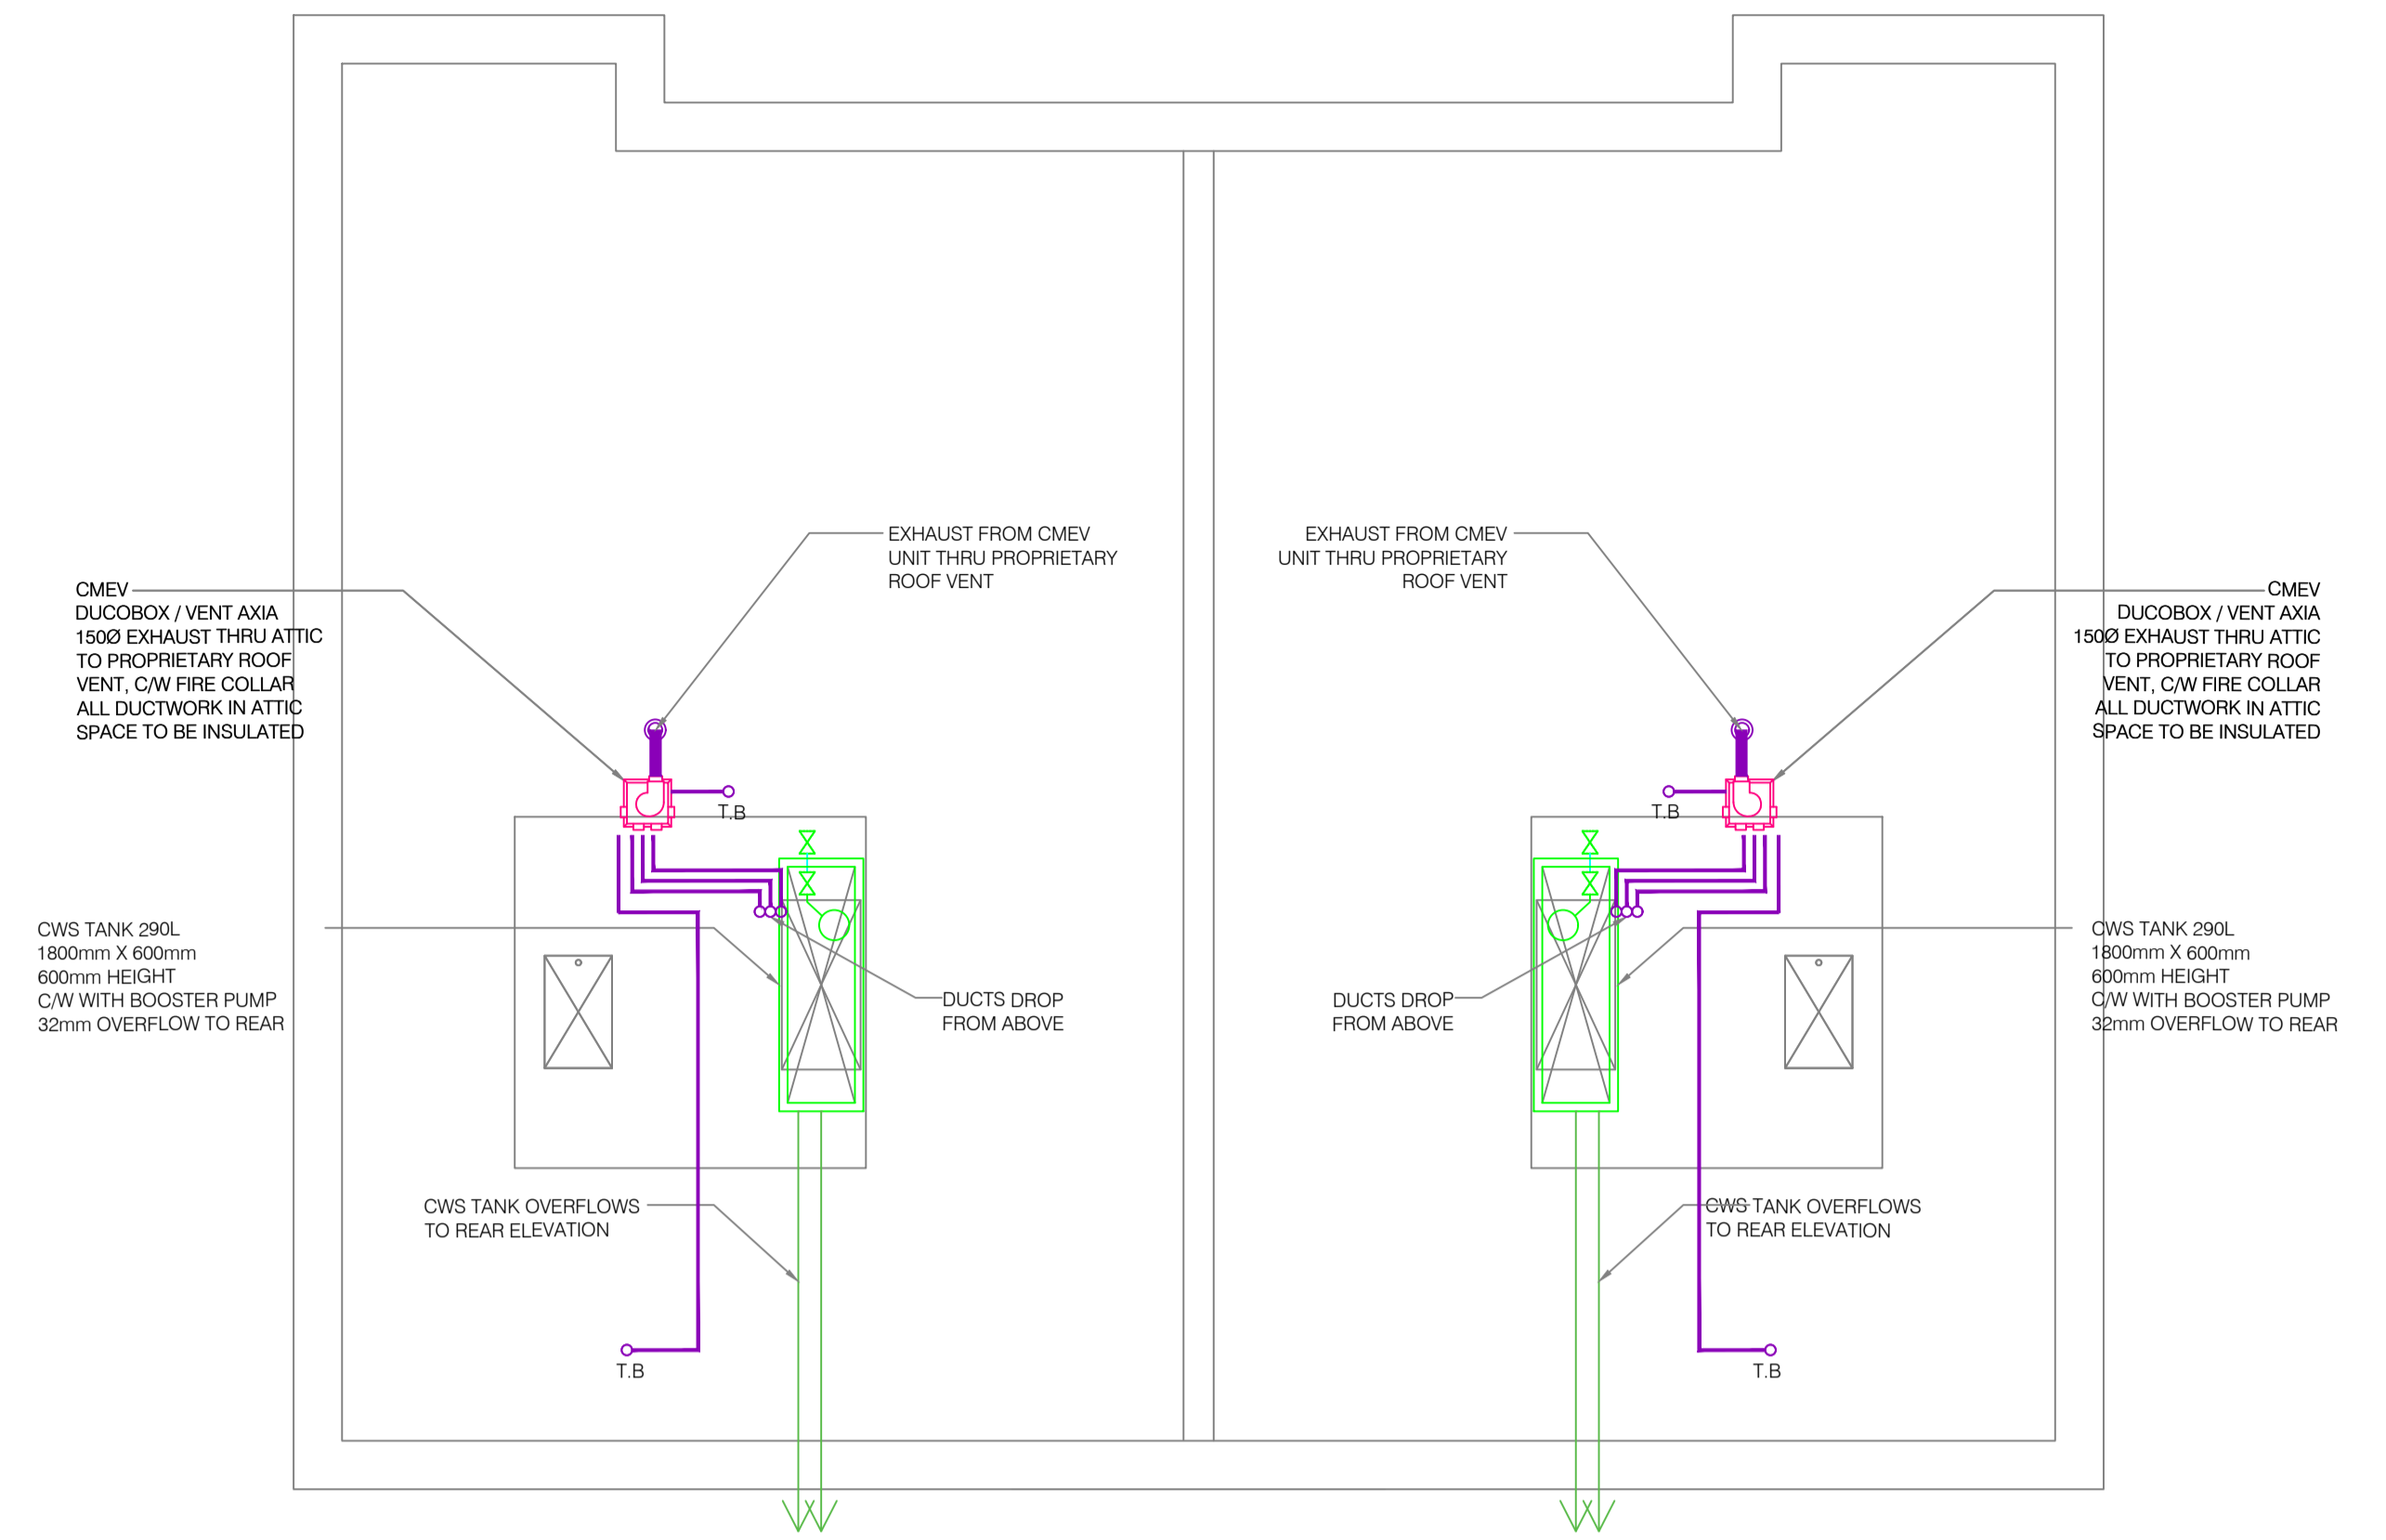

Ph: 087 9529187
 E: enquiries@cmdengineering.ie
 W: www.cmdengineering.ie
 THIS DRAWING IS COPYRIGHT. DO NOT SCALE. USE FIGURED DIMENSIONS ONLY.

DRAWING: WASTE AND VENTILATION SERVICES	
FLOOR: GROUND & FIRST FLOOR & ATTIC TYPE 03 - UNITS 36,37,40,41&49	PROJECT NO: 25-128
PROJECT: SHANNON VALLEY, ROSCOMMON	CLIENT: ROSCOMMON COUNTY COUNCIL
ARCHITECT: TA GROUP	ISSUE DATE: 19-03-2026
SCALE: 1:50@A1	DRG. NO.: MVWS103 Rev 2