

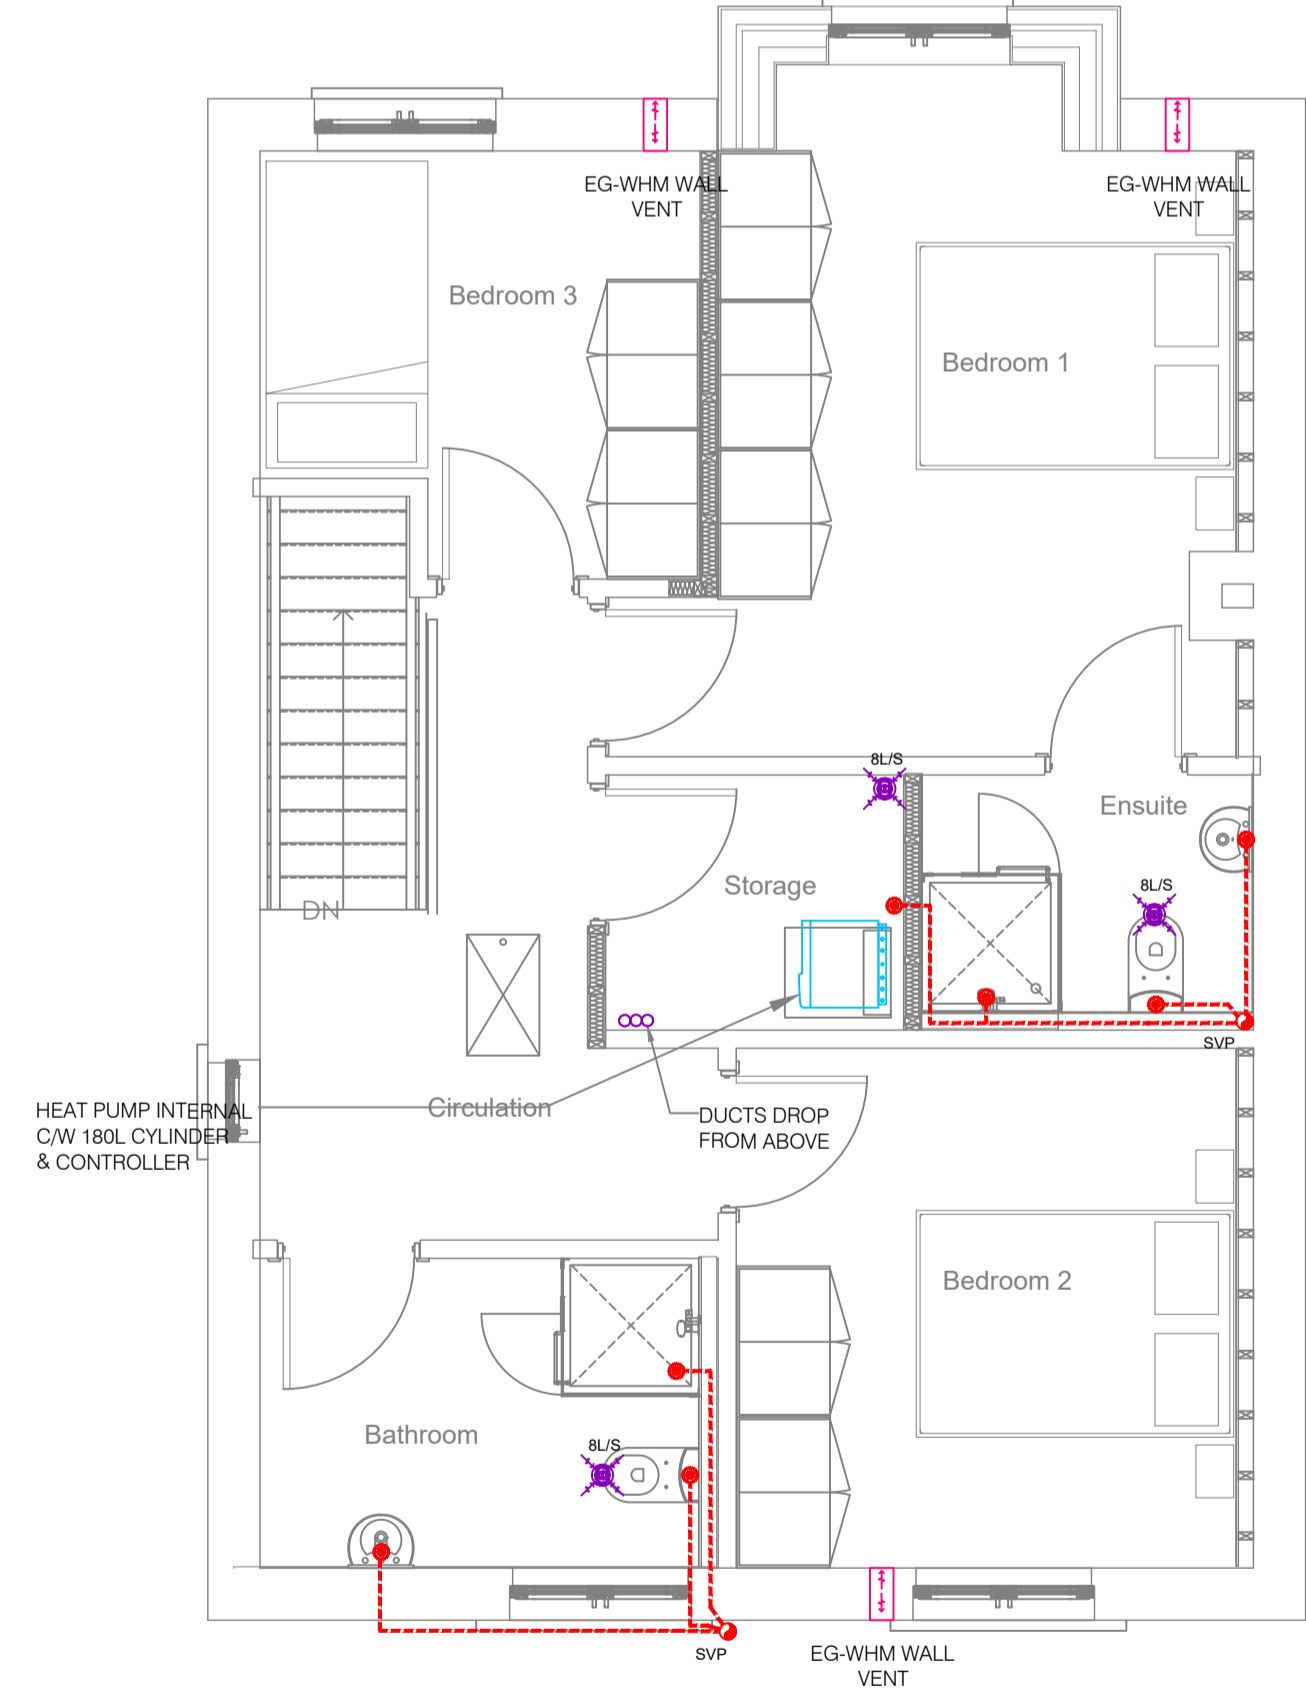
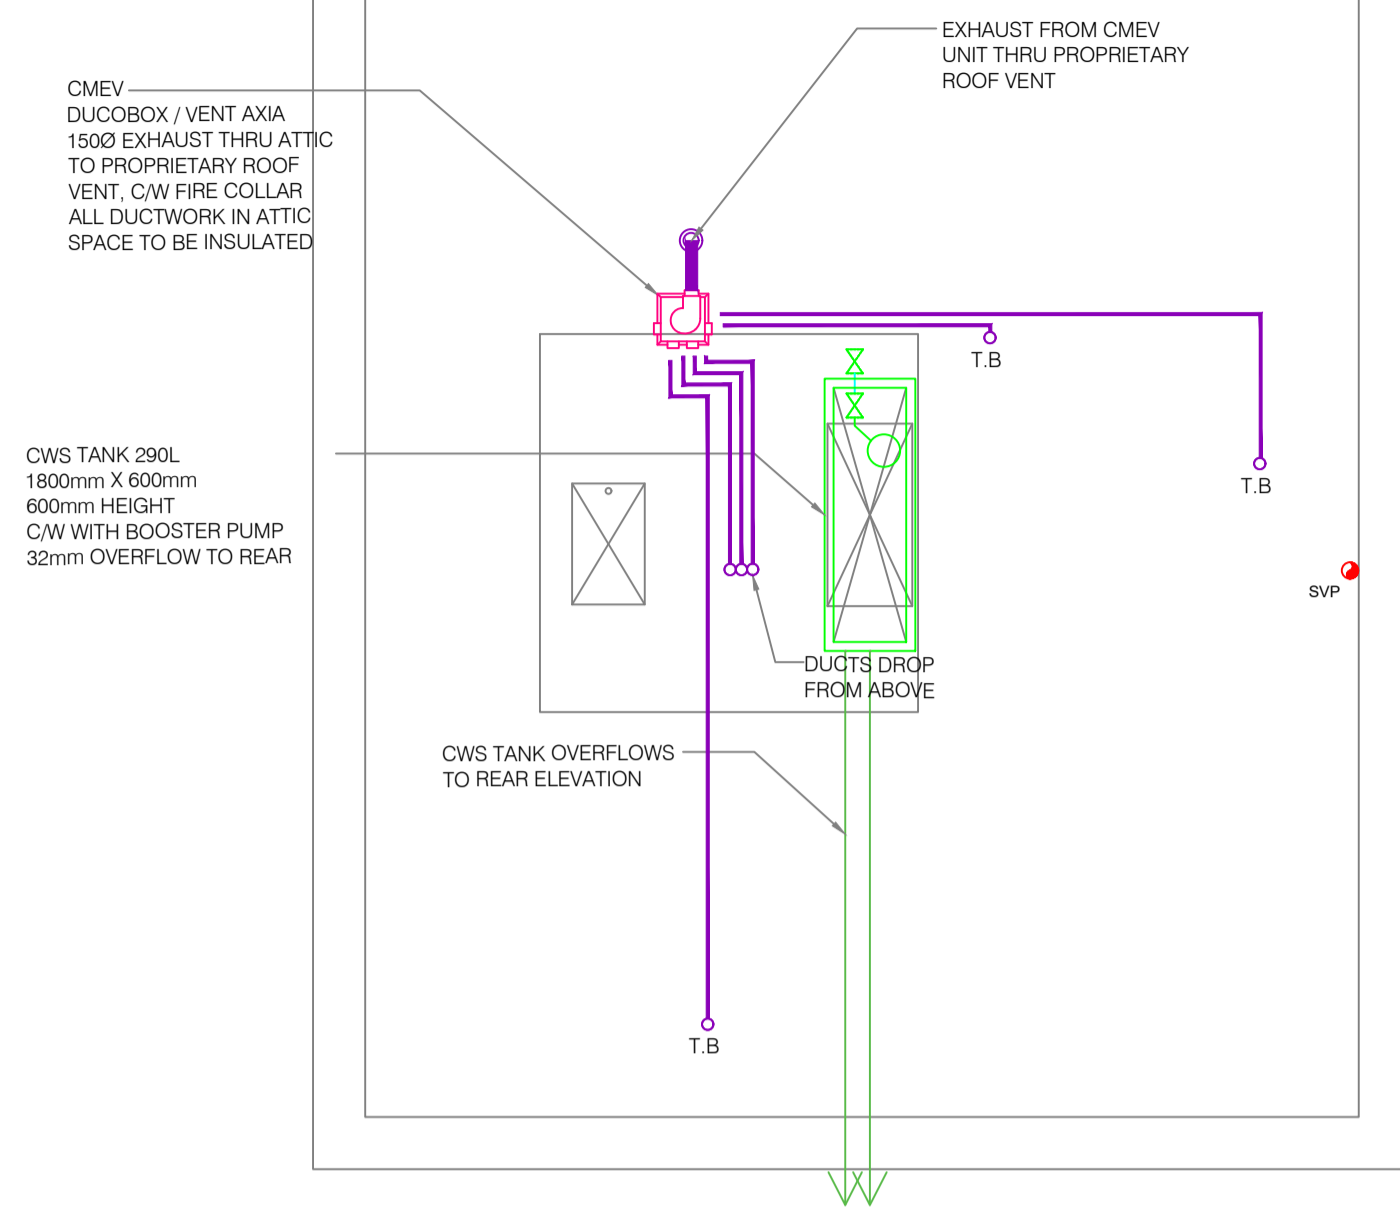


VENTILATION SERVICES LEGEND	
DUCTWORK	
	VENTILATION DUCTWORK EXTRACT
PLANT	
	BRICKVENT
	AXIAL FAN
	EXTRACT GRILLE FIRE RATE
	CENTRAL MECHANICAL EXTRACT VENTILATION UNIT (CMEV)

SOILS & WASTES SERVICES LEGEND	
PIPEWORK	
	SWO SLUNG
	SVP LOW LEVEL
	SVP HIGH LEVEL
	SVP RISER/UPSTAND
	WASTES CONNECTION POINT
	40mmØ SINK TRAP FOR W/M & D/W
	WASTE SYSTEM & TRAP

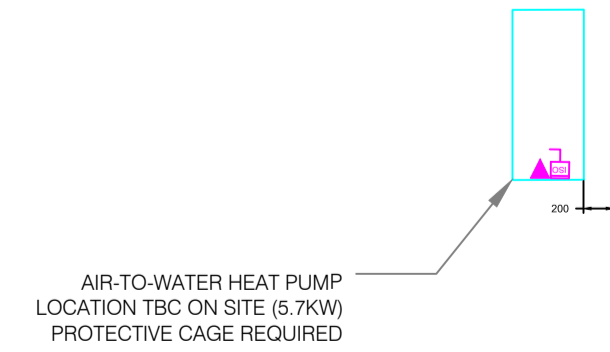

**STAGE: PROGRESS**

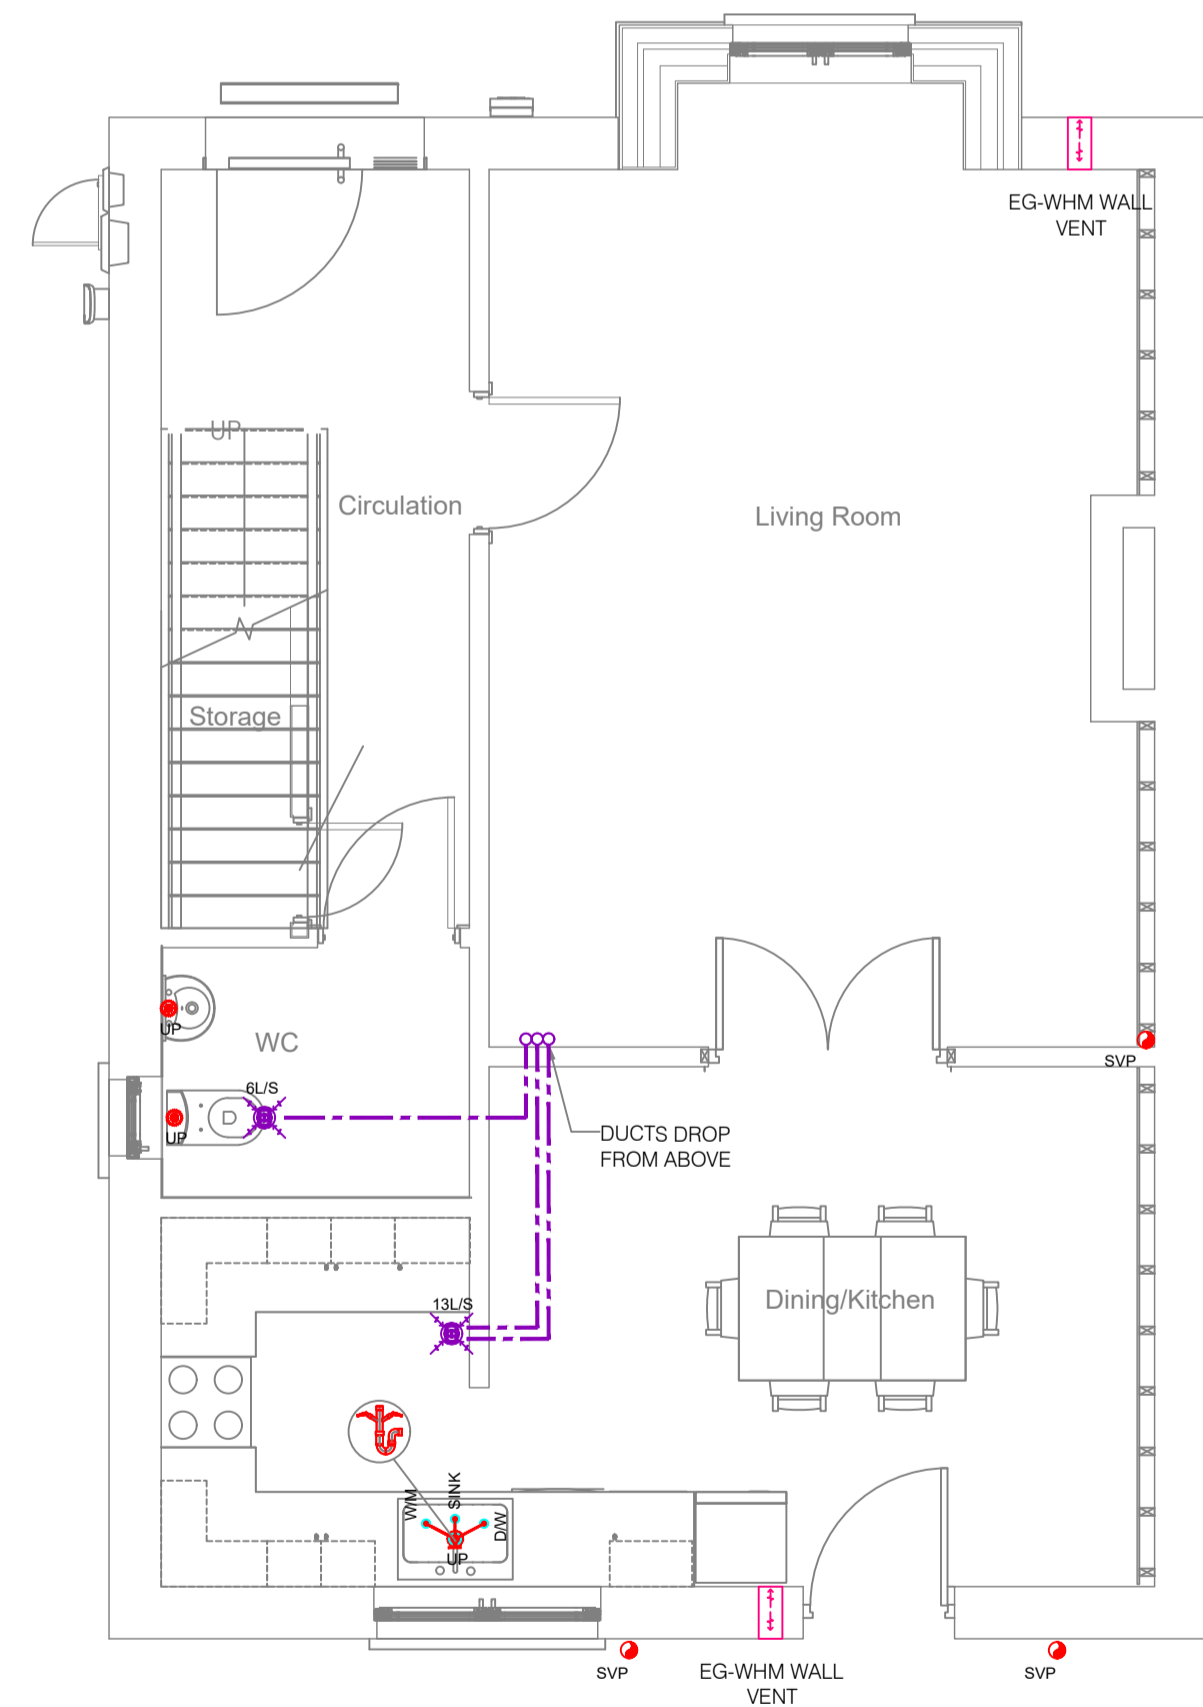

**CONSULTING ENGINEERS LTD**

Ph: 087 9529187  
 E: enquiries@cmdengineering.ie  
 W: www.cmdengineering.ie

DRAWING: WASTE AND VENTILATION SERVICES	PROJECT NO: 25-128
FLOOR: GROUND & FIRST FLOOR & ATTIC TYPE 04 - UNITS 44	CLIENT: ROSCOMMON COUNTY COUNCIL
PROJECT: SHANNON VALLEY, ROSCOMMON	ARCHITECT: TA GROUP
ISSUE DATE: 19-03-2026	SCALE: 1:50@A1
USE FIGURED DIMENSIONS ONLY	DRG. NO.: MVWS104 Rev 2