

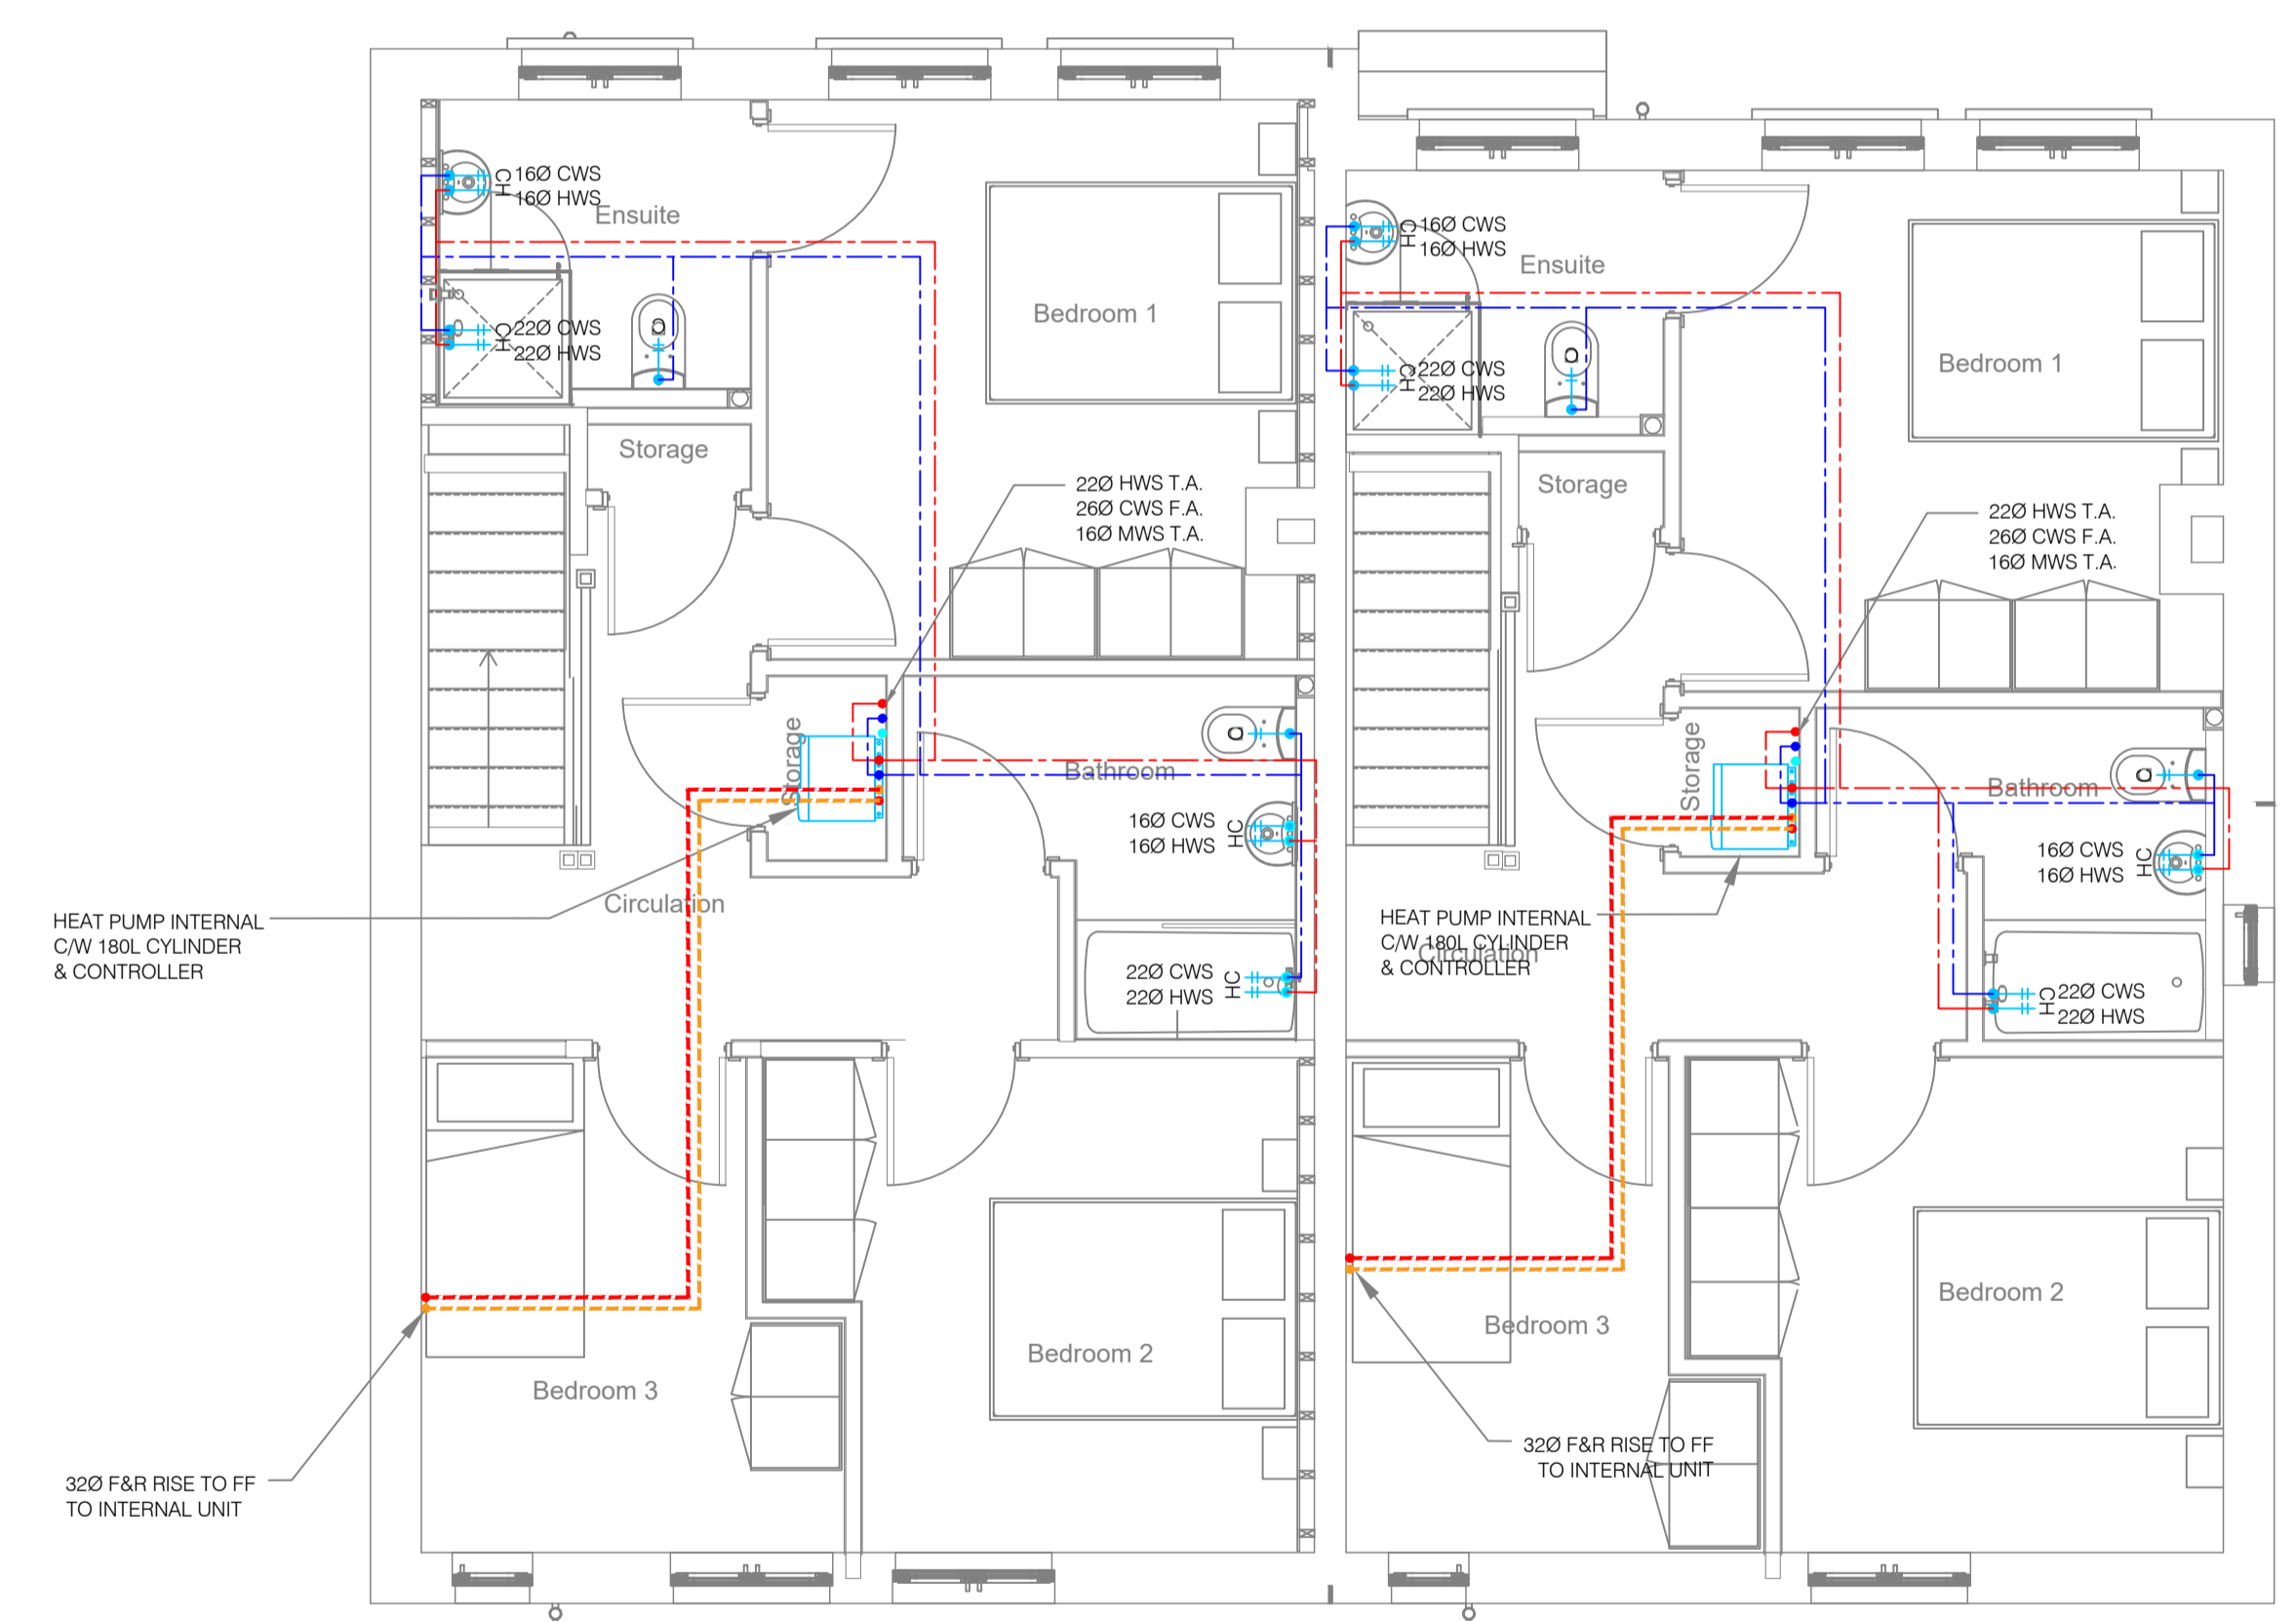


WATER SERVICES LEGEND	
	PIPE WORK AT SERVICE LEVEL
	PIPE WORK AT HIGH LEVEL
	PIPES CHANGE LEVEL
	COLD WATER SERVICES POINT WITH PENNY VALVE ON FITTING
	HOT WATER SERVICES POINT WITH PENNY VALVE ON FITTING
	MAINS WATER SERVICES POINT WITH PENNY VALVE ON FITTING
	STOP COCK VALVE

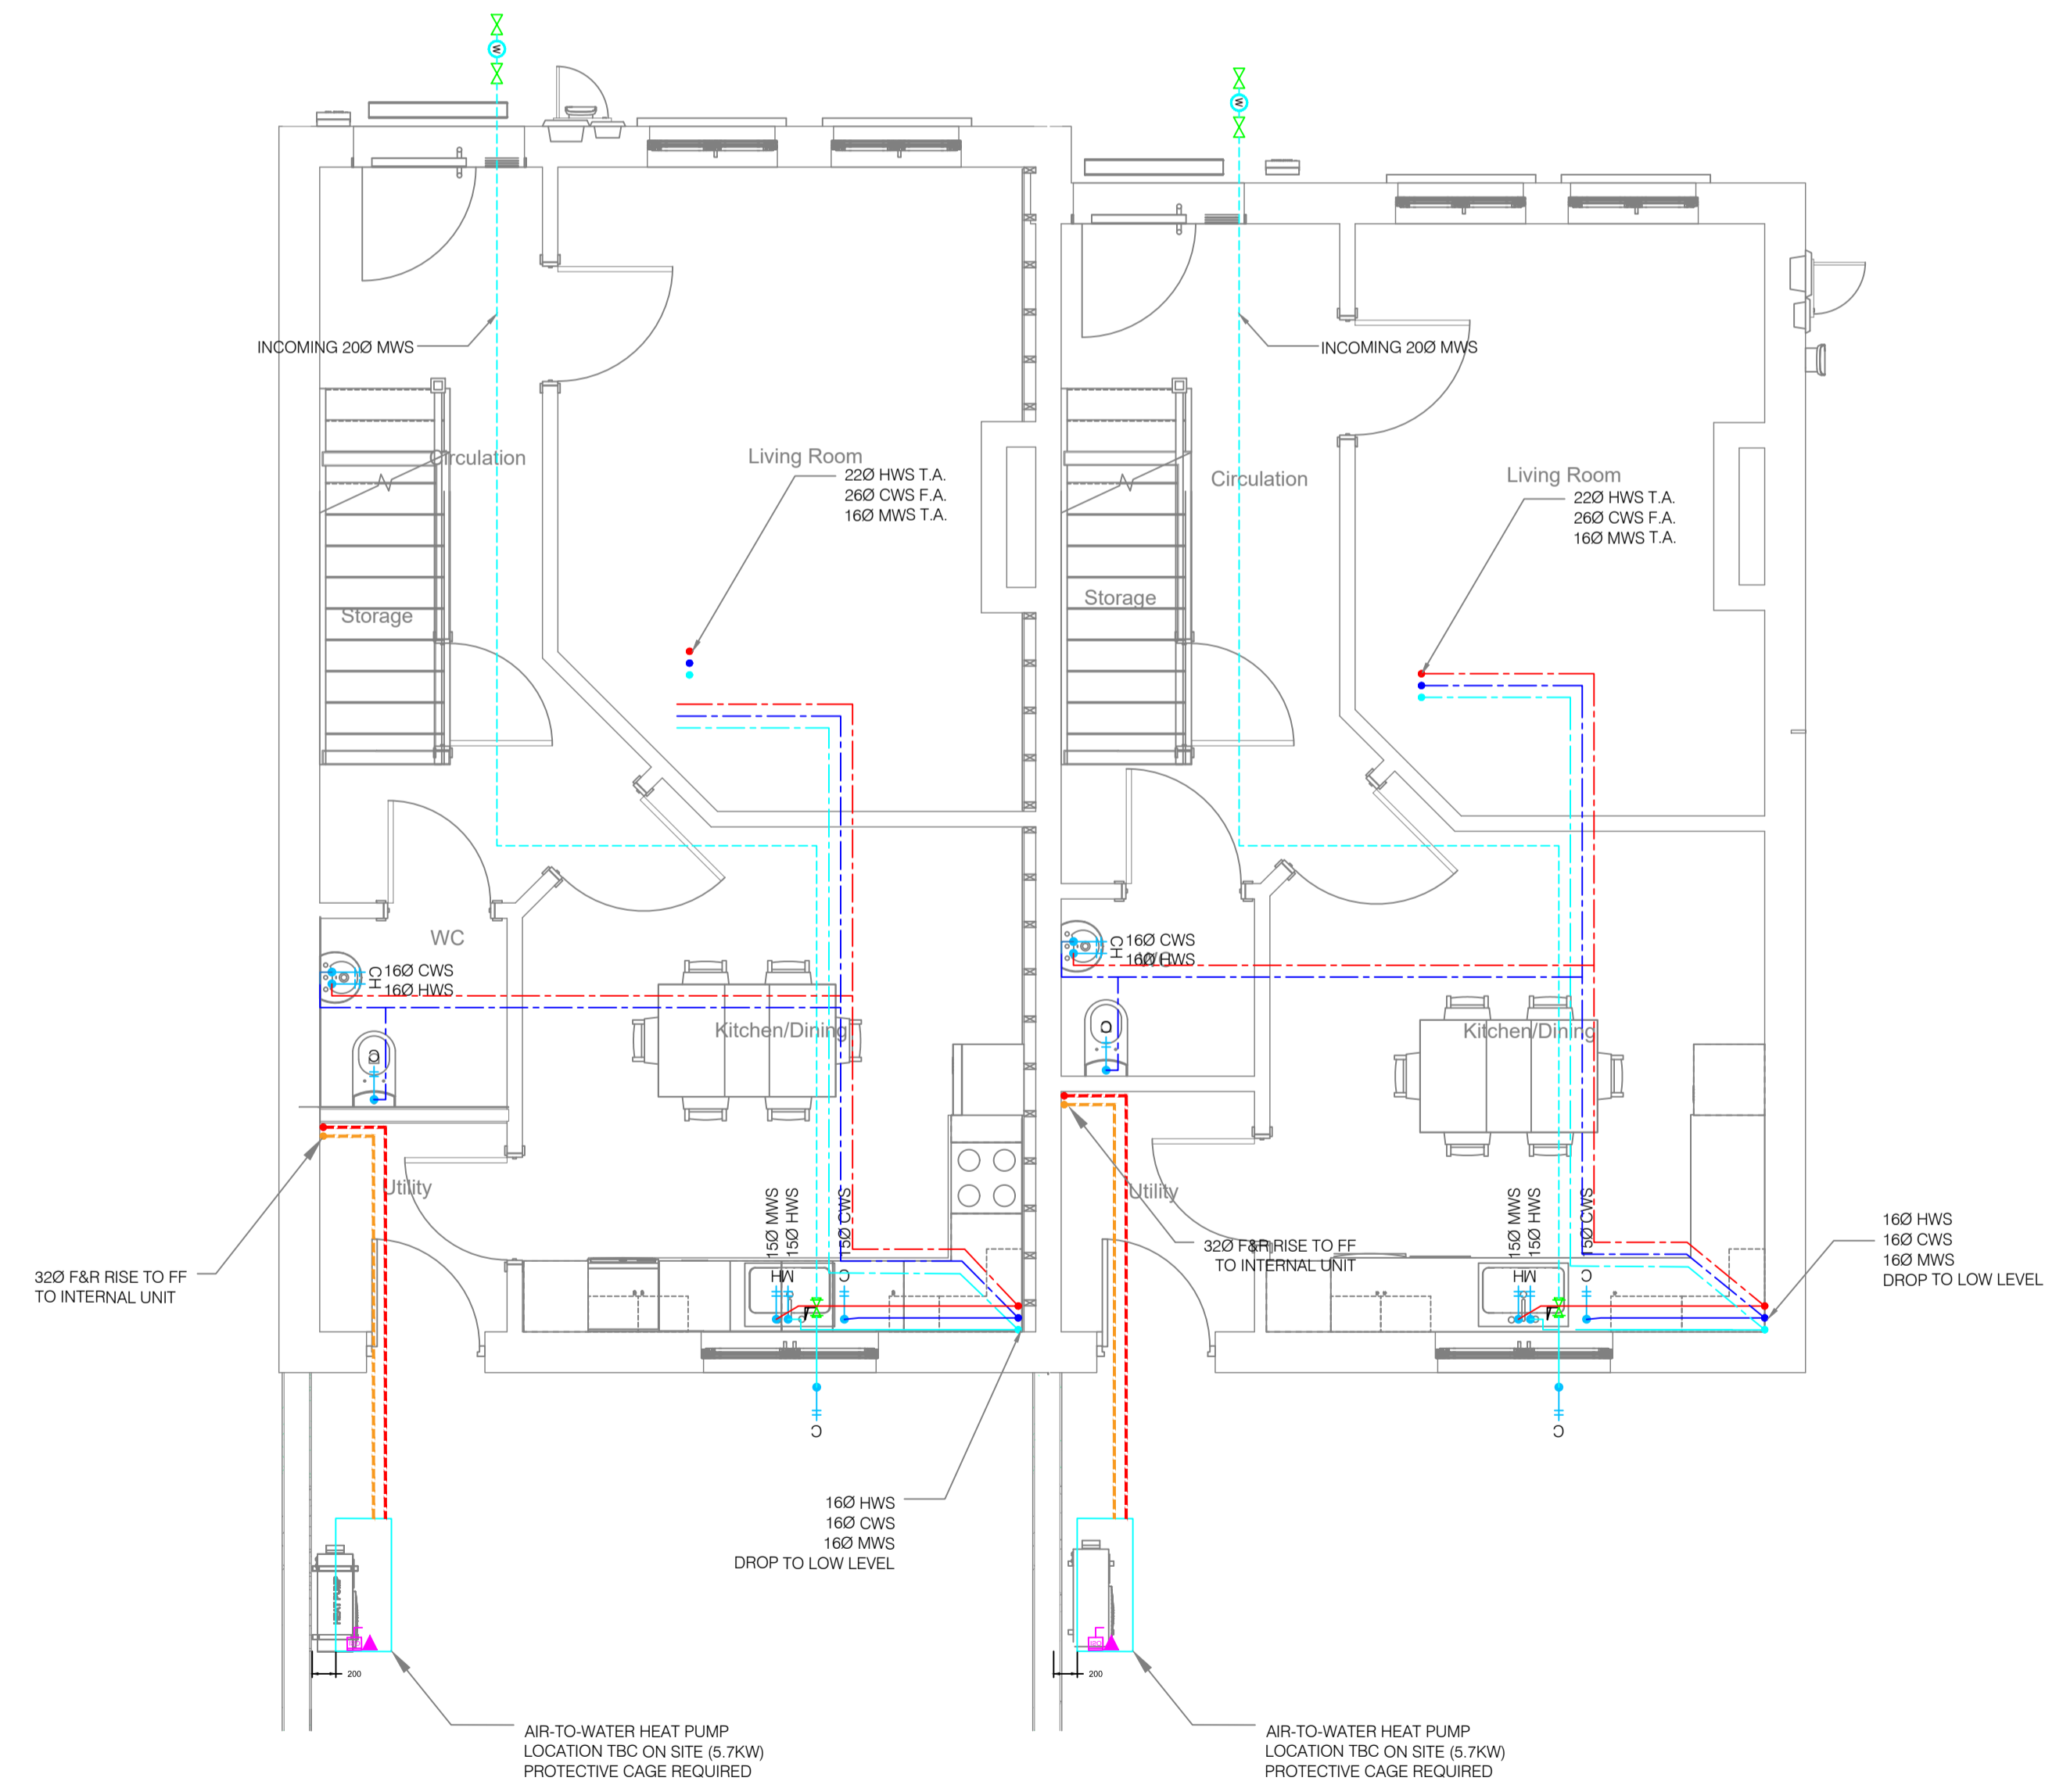

STAGE: PROGRESS

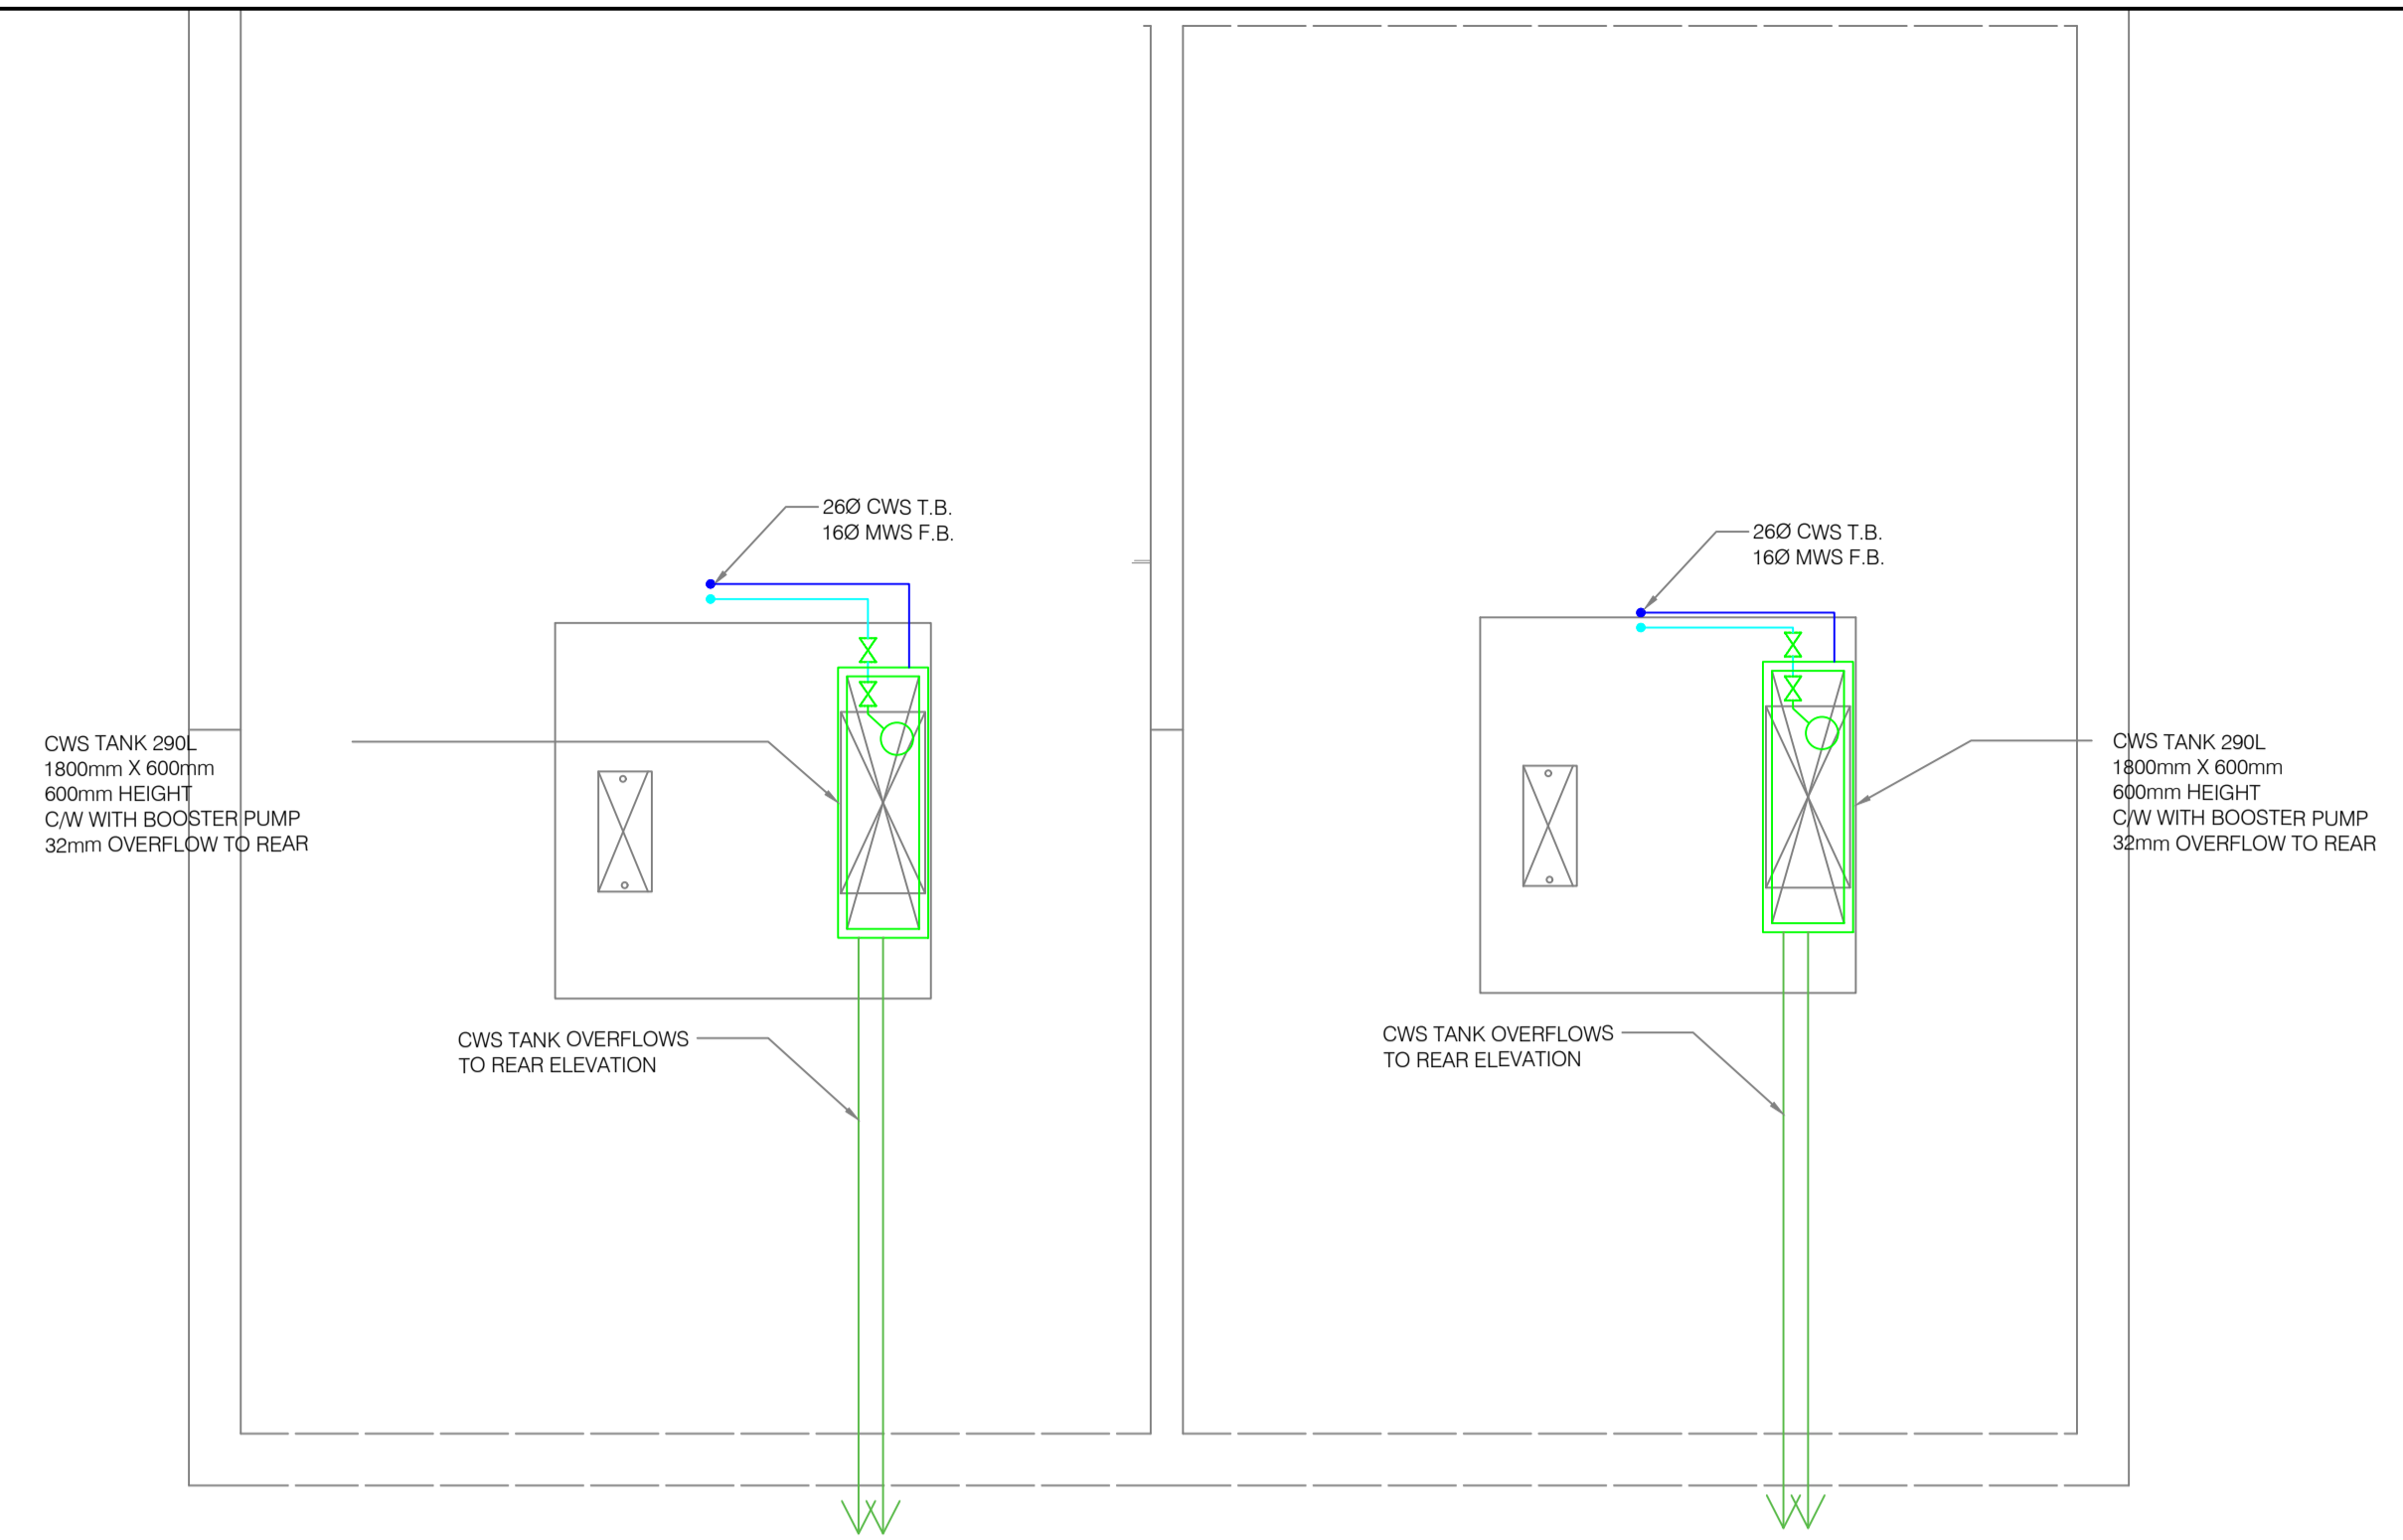

Ph: 087 9529187
E: enquiries@cmdengineering.ie
W: www.cmdengineering.ie

THIS DRAWING IS COPYRIGHT. DO NOT SCALE.
USE FIGURED DIMENSIONS ONLY

DRAWING:	WATER SERVICES	PROJECT NO.:	25-128
FLOOR:	GROUND FLOOR & FIRST FLOOR & ATTIC - TYPE 02 UNITS 30-31	CLIENT:	ROSCOMMON COUNTY COUNCIL
PROJECT:	SHANNON VALLEY, ROSCOMMON	ARCHITECT:	TA GROUP
ISSUE DATE:	19-03-2026	SCALE:	1:50@A1
DRG. NO.:	MWS102 Rev 2		