

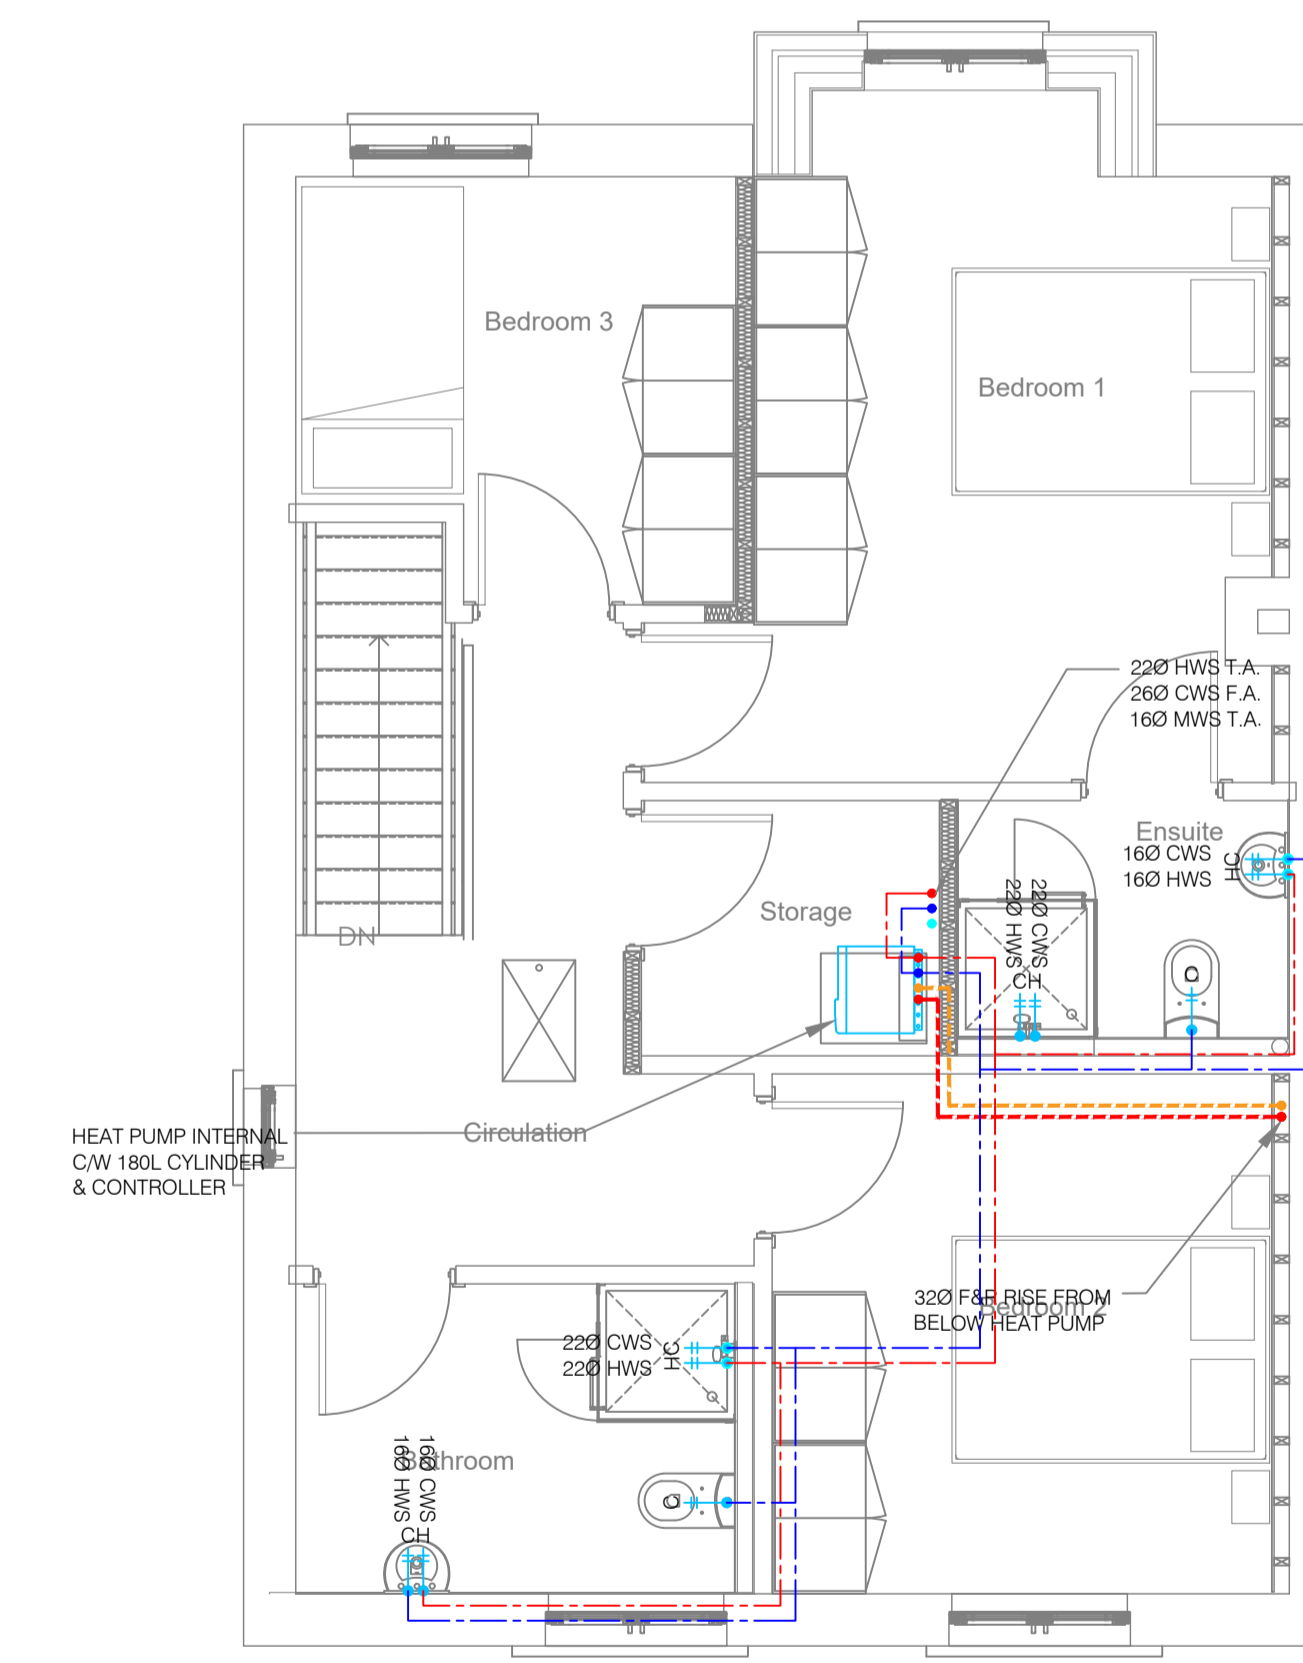


WATER SERVICES LEGEND	
	PIPE WORK AT SERVICE LEVEL
	PIPE WORK AT HIGH LEVEL
	PIPES CHANGE LEVEL
	COLD WATER SERVICES POINT WITH PENNY VALVE ON FITTING
	HOT WATER SERVICES POINT WITH PENNY VALVE ON FITTING
	MAINS WATER SERVICES POINT WITH PENNY VALVE ON FITTING
	STOP COCK VALVE

CWS TANK 290L  
1800mm X 600mm  
600mm HEIGHT  
C/W WITH BOOSTER PUMP  
32mm OVERFLOW TO REAR

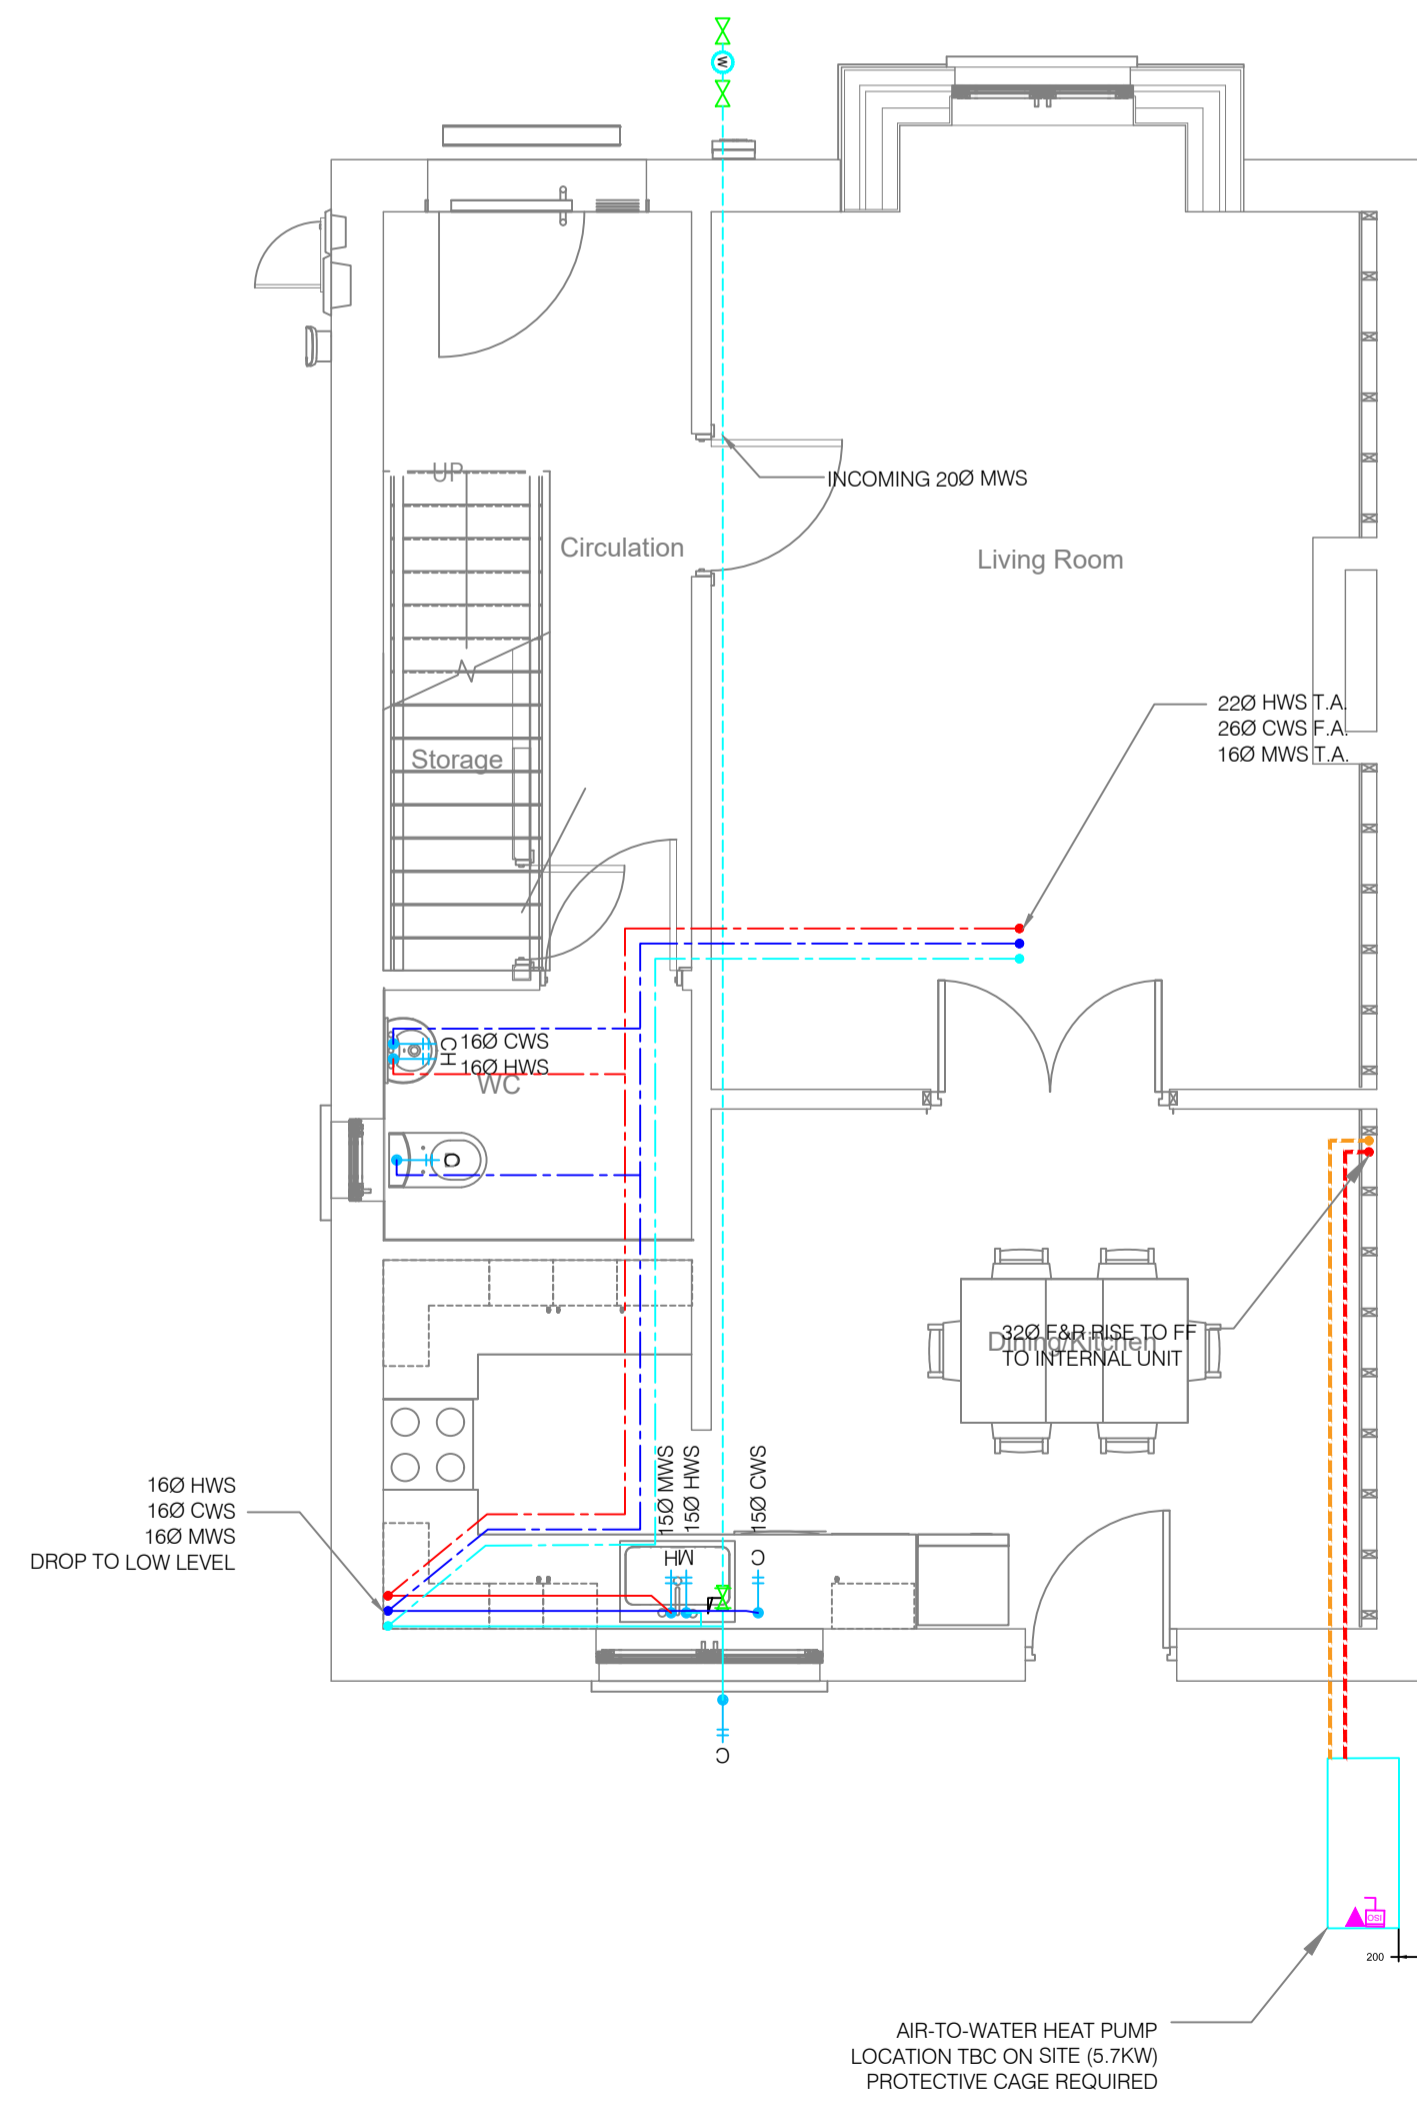

**STAGE: PROGRESS**

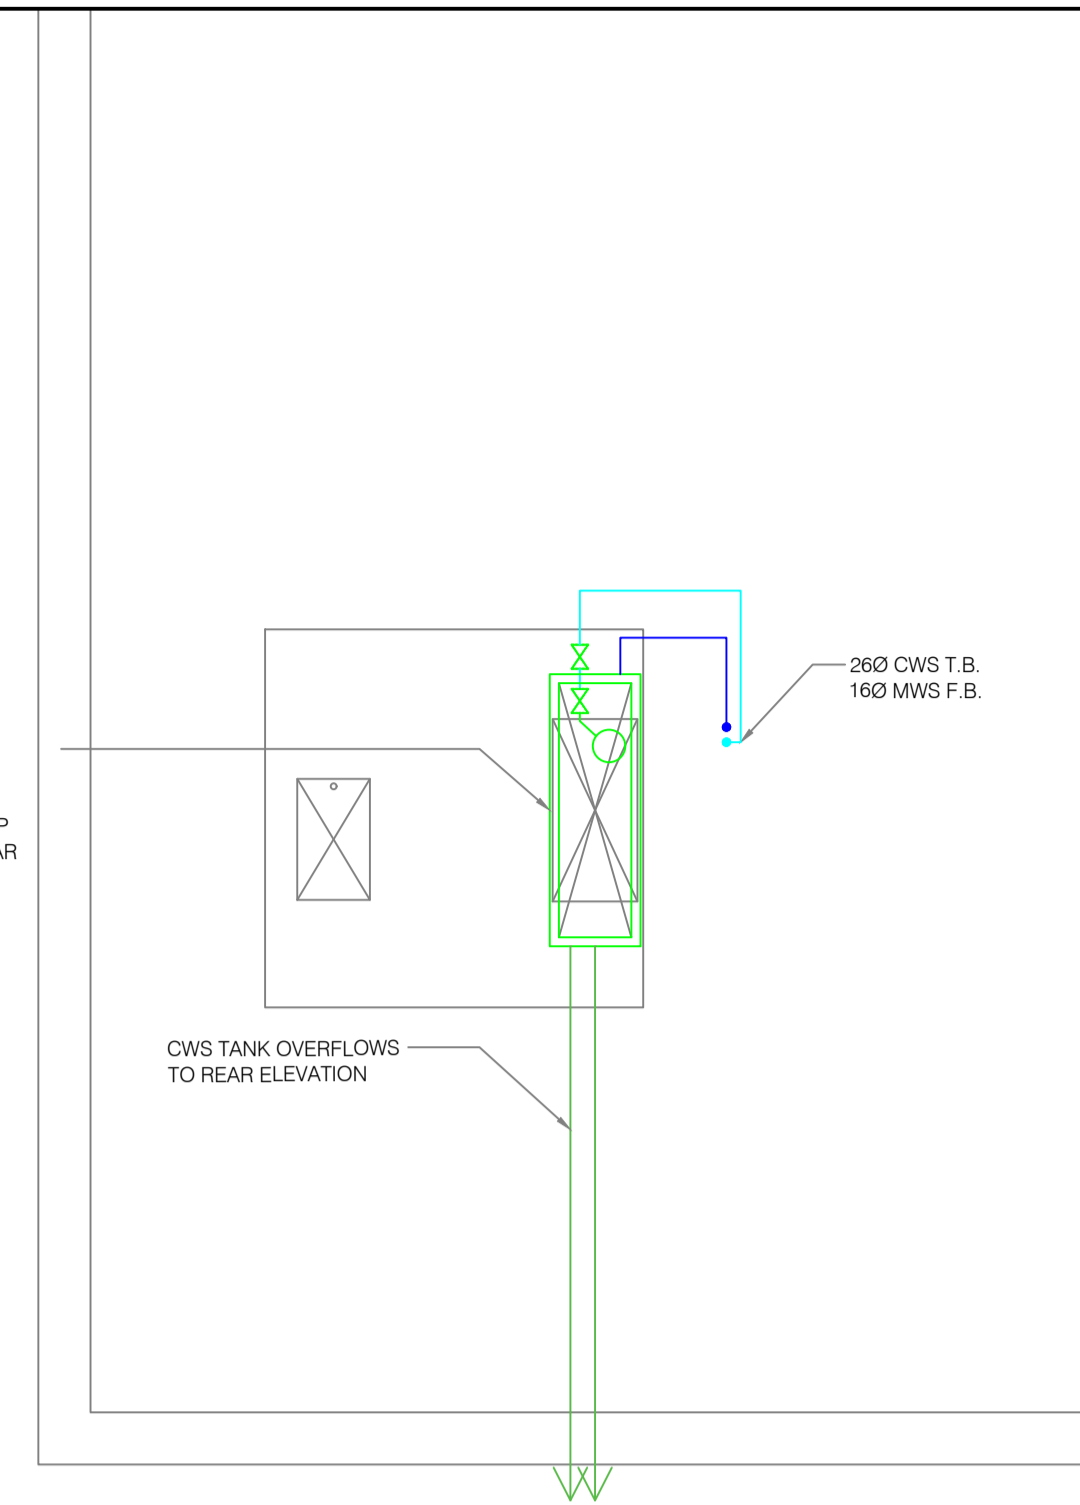

Ph: 087 9529187  
E: enquiries@cmdengineering.ie  
W: www.cmdengineering.ie

THIS DRAWING IS COPYRIGHT. DO NOT SCALE.  
USE FIGURED DIMENSIONS ONLY

DRAWING: WATER SERVICES	PROJECT NO: 25-128
FLOOR: GROUND FLOOR & FIRST FLOOR & ATTIC - TYPE 04 UNITS 44	CLIENT: ROSCOMMON COUNTY COUNCIL
PROJECT: SHANNON VALLEY, ROSCOMMON	ARCHITECT: TA GROUP
ISSUE DATE: 19-03-2026	SCALE: 1:50@A1
	DRG. NO.: MWS104 Rev 2