


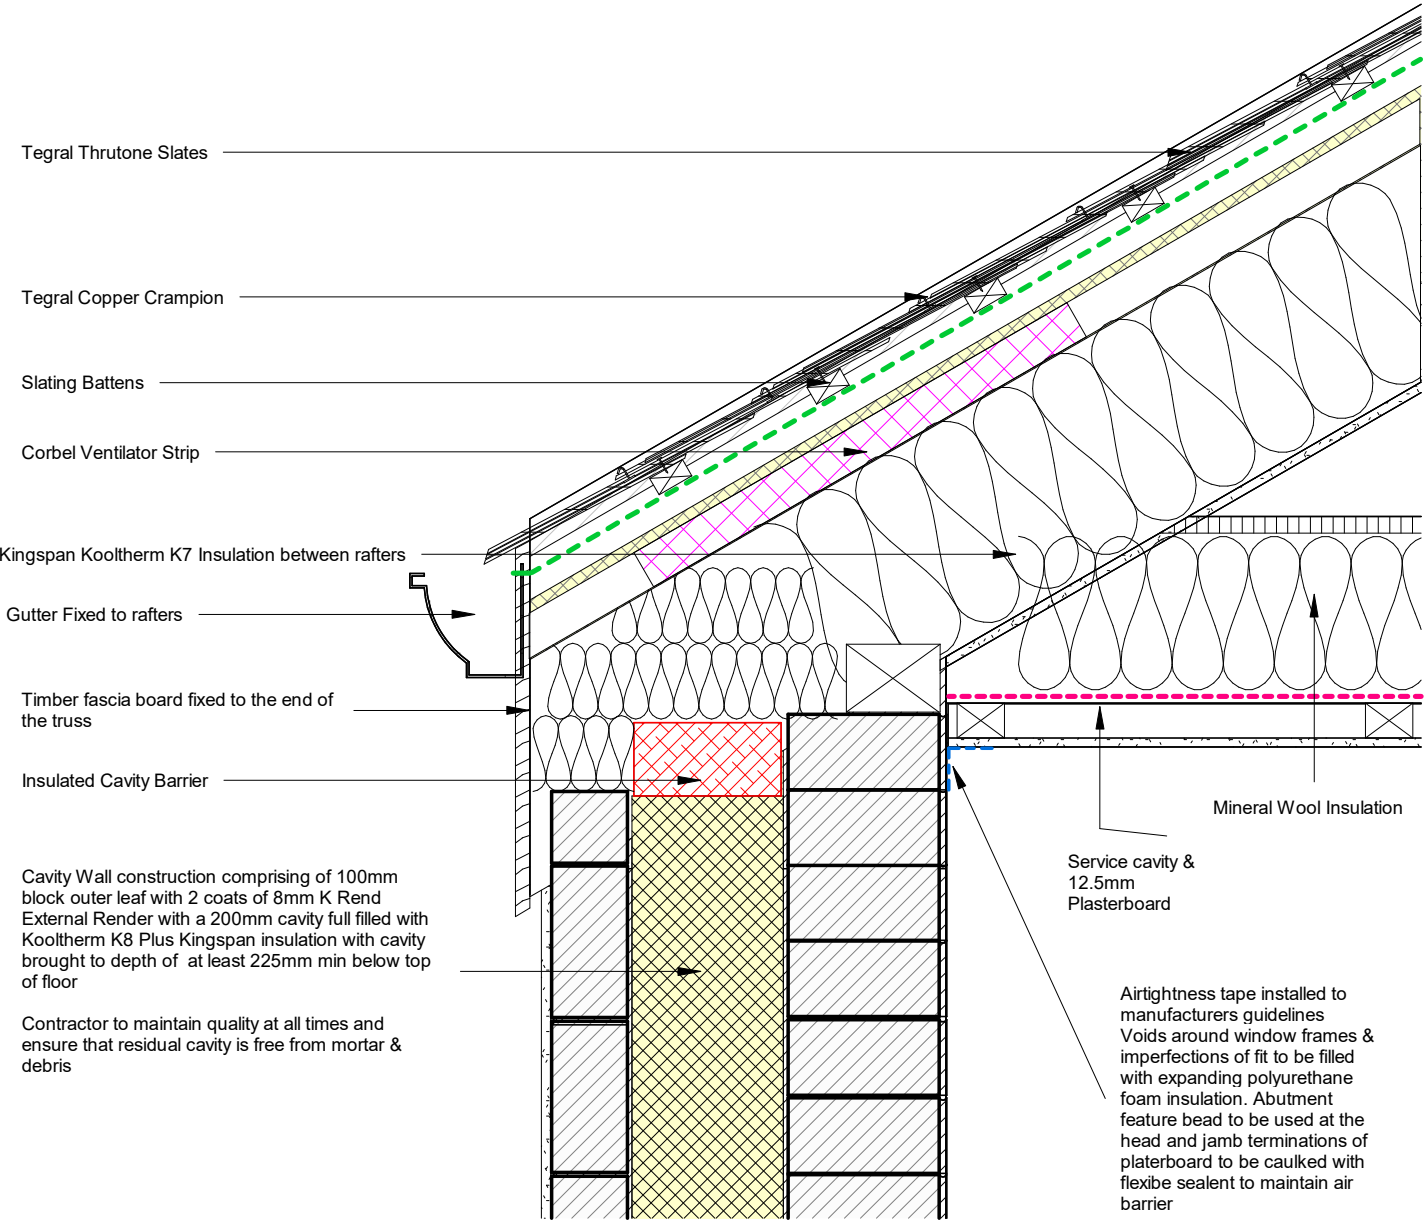

Notes:

- Do not scale from this drawing. Use figured dimensions in all cases.
- Verify dimensions on site and report any discrepancies to the Engineers immediately.
- This drawing to be read in conjunction with the Engineers Specification.
- © This drawing is copyright and may only be reproduced with the Engineers permission.

- Airtightness
- Breather Membrane
- DPC
- Radon Barrier
- Roof Membrane
- Rigid Insulation
- VCL / ACVL

P8-S-1	26.01.2026	AD	ISSUED FOR TENDER
Rev.	Date	Drwn	Details of Issue / Revision

Issues & Revisions



Client Details:

Board of Management of Ballinagree National School

Project Details:

**Extension to School
Ballinagree, Ballynagree West, Co. Cork**

Drawing Title:

EAVE DETAIL

Job No.	Sheet Size:	Scale @A3
24134	A3_L	As indicated
Issue Date:	Drawn By:	Reviewed By:
30/01/2026	A.Devi	P. Carey
Status	Purpose of Issue	
S8	TENDER	
Project - System - Spatial Zone - Level - Type - Originator - Role - Number		Revision
24134-03-XX-DR-PMCG-E- 7000		P8-S-1

1

Eave Detail

1 : 10