


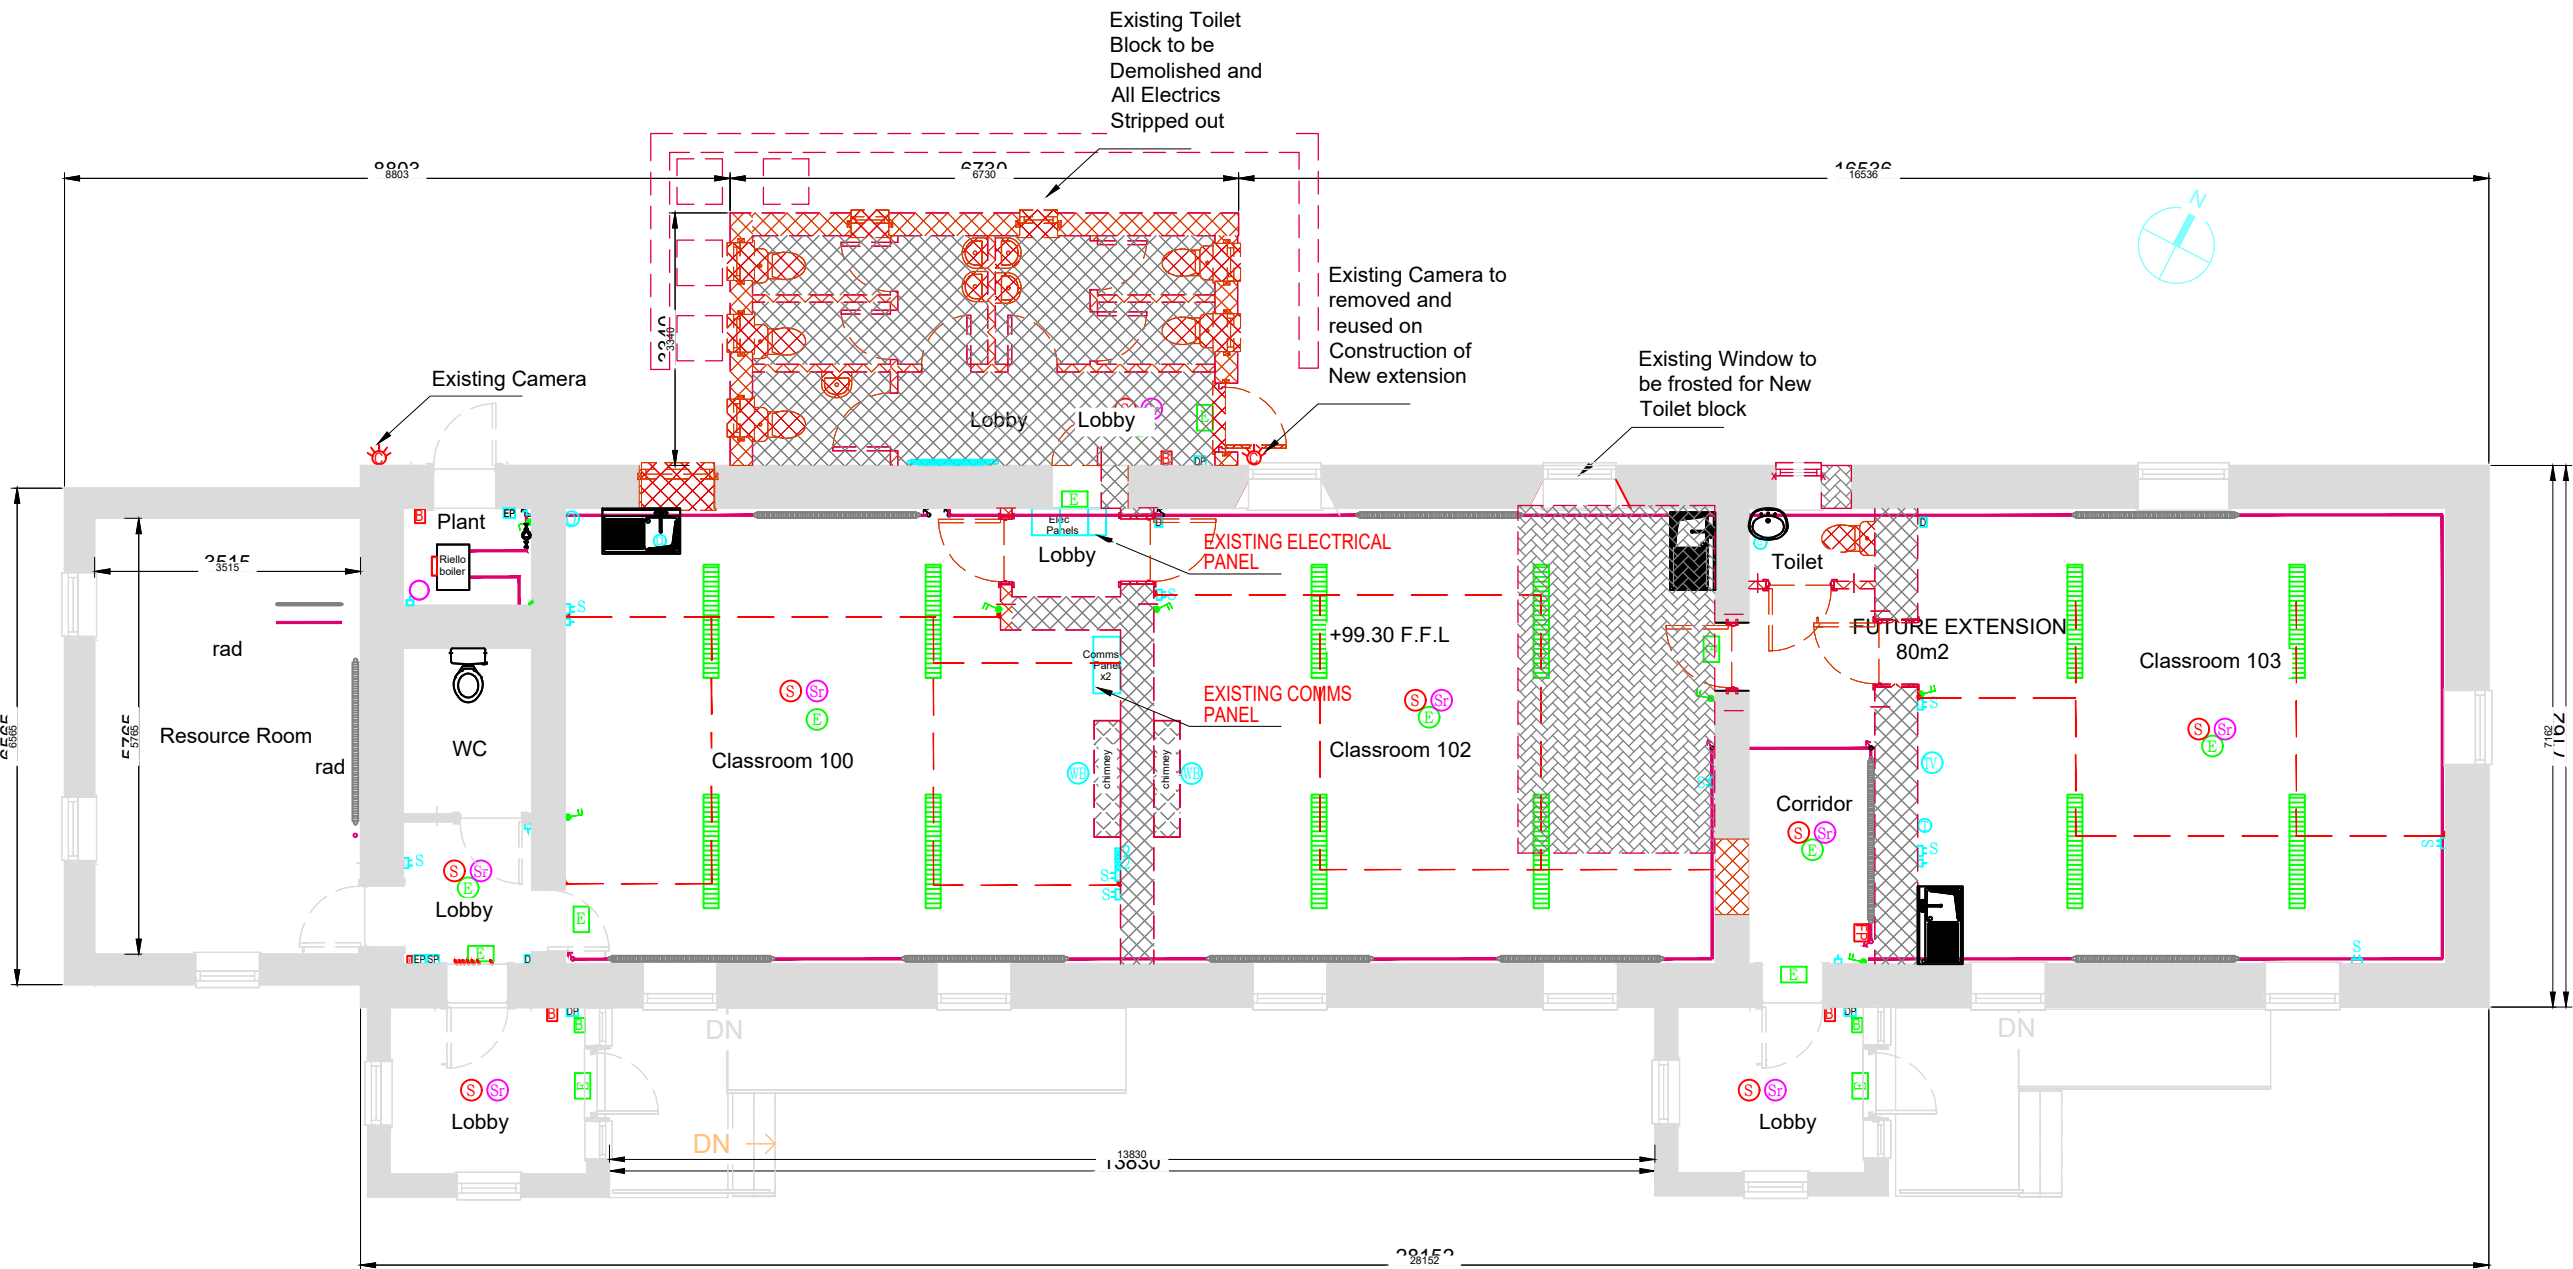

- NOTES
- EXISTING ELECTRICAL
- LIGHT
 - SOUNDER
 - SMOKE HEAD
 - EMERGENCY LIGHT
 - OIL ON/OFF PANEL
 - UNDERSINK HEATER
 - DOUBLE SOCKET
 - LIGHT SWITCH
 - DATA SOCKET (No of Outlets)
 - INTERACTIVE WHITE BOARD
 - ELECTRICAL SWITCH
 - ELECTRICAL PANEL
 - ISOLATER
 - PV PANEL
 - MOTION SENSOR (Security Alarm)
 - GREEN BREAK GLASS UNIT
 - RED BREAK GLASS UNIT
 - CAMERA
 - THERMOSTAT
 - FIRE PANEL
- NB.
ATTIC TO BE SURVEYED FOR LOCATION OF ALL POWER, CONTROL, COMMUNICATION CABLES

- N.B
- ALL ELECTRICS ON WALLS IN ROOMS 100,102,103 TO BE REMOVED TO BE STRIPPED OUT
 - ALL LIGHTING IN CLASSROOM 100,102,103 TO BE REMOVED AND REPLACED IN THE NEW
 - EXISTING FIRE PANEL TO BE RELOCATED TO WALL TO LOBBY 118 SEE DRG 24134-62-XX-DR-PMCG-E-1001 FOR LOCATION
 - NEW ELECTRICAL&COMMS PANELS TO BE LOCATED TO WALL TO LOBBY 118
 - ELECTRICAL CABLES TO BE TO BE EXTENDED FROM EXISTING ELECTRICAL & COMMS PANELS TO NEW ELECTRICAL PANEL IN NEW CORRIDOR 118

77 Main Street
Macroom Co. Cork.
Client
Board of Management of Ballinagree National School

026 24123
pat@pmcgcork.ie

Project
Extension to School

Drawing
Existing Layout Plan showing
Electrical Supplies and Lighting

Scale SHOWN @ A3	Job No. 24134	Drawn By SP	Checked By PC
---------------------	------------------	----------------	------------------

Drawing No.
24134-63-XX-DR-PMCG-E-1000

Issue
P8-S-01