




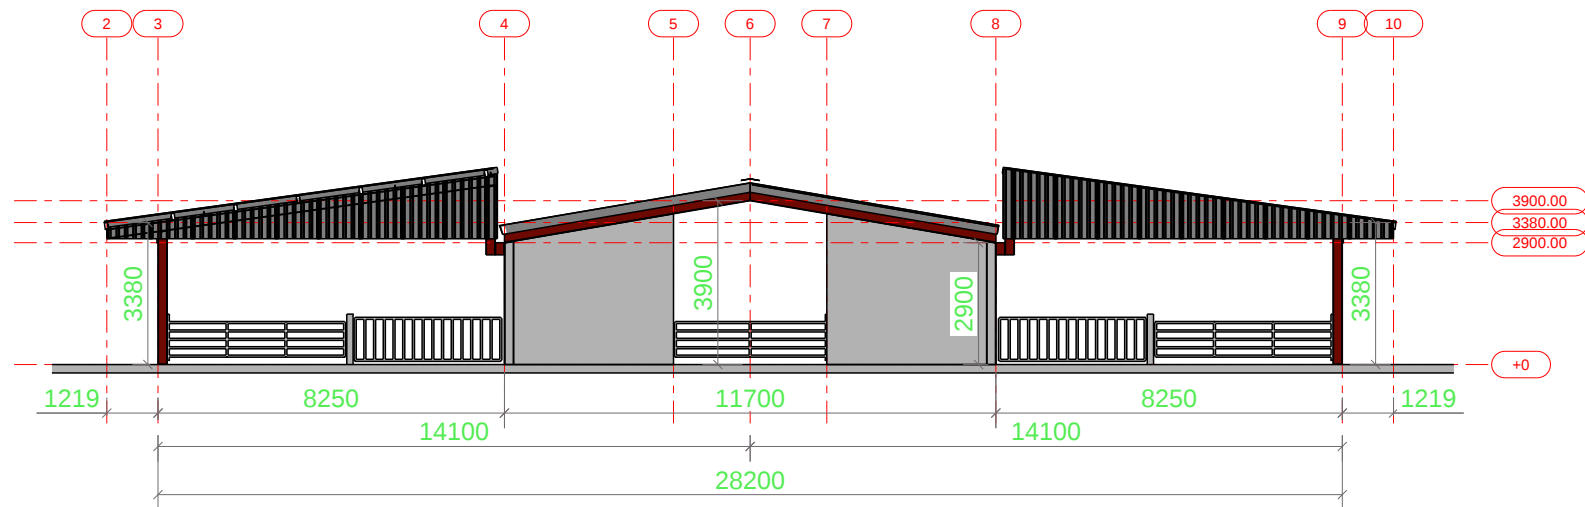


GRIDLINE A
1:180

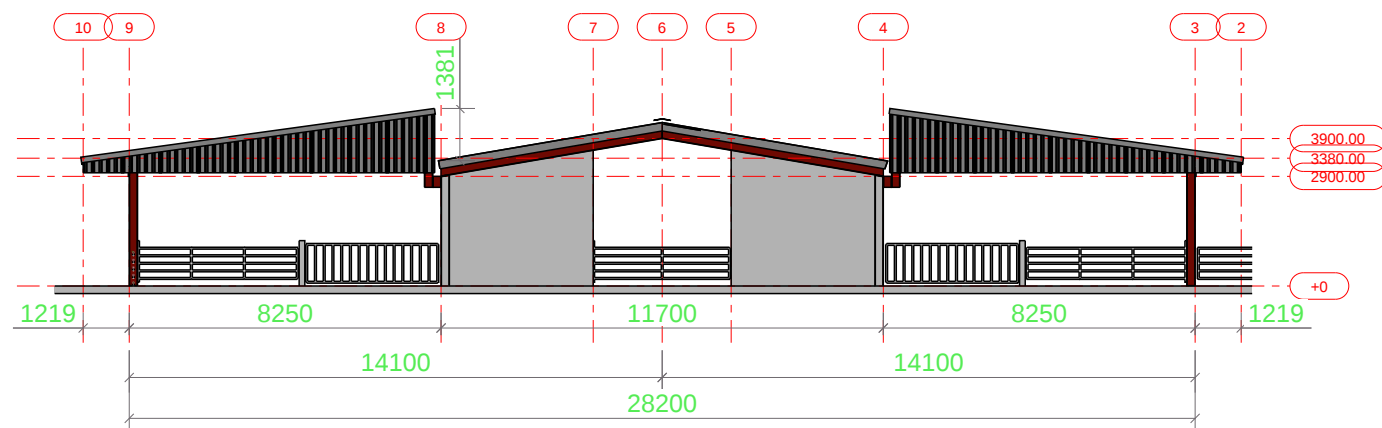

GRIDLINE K
1:200

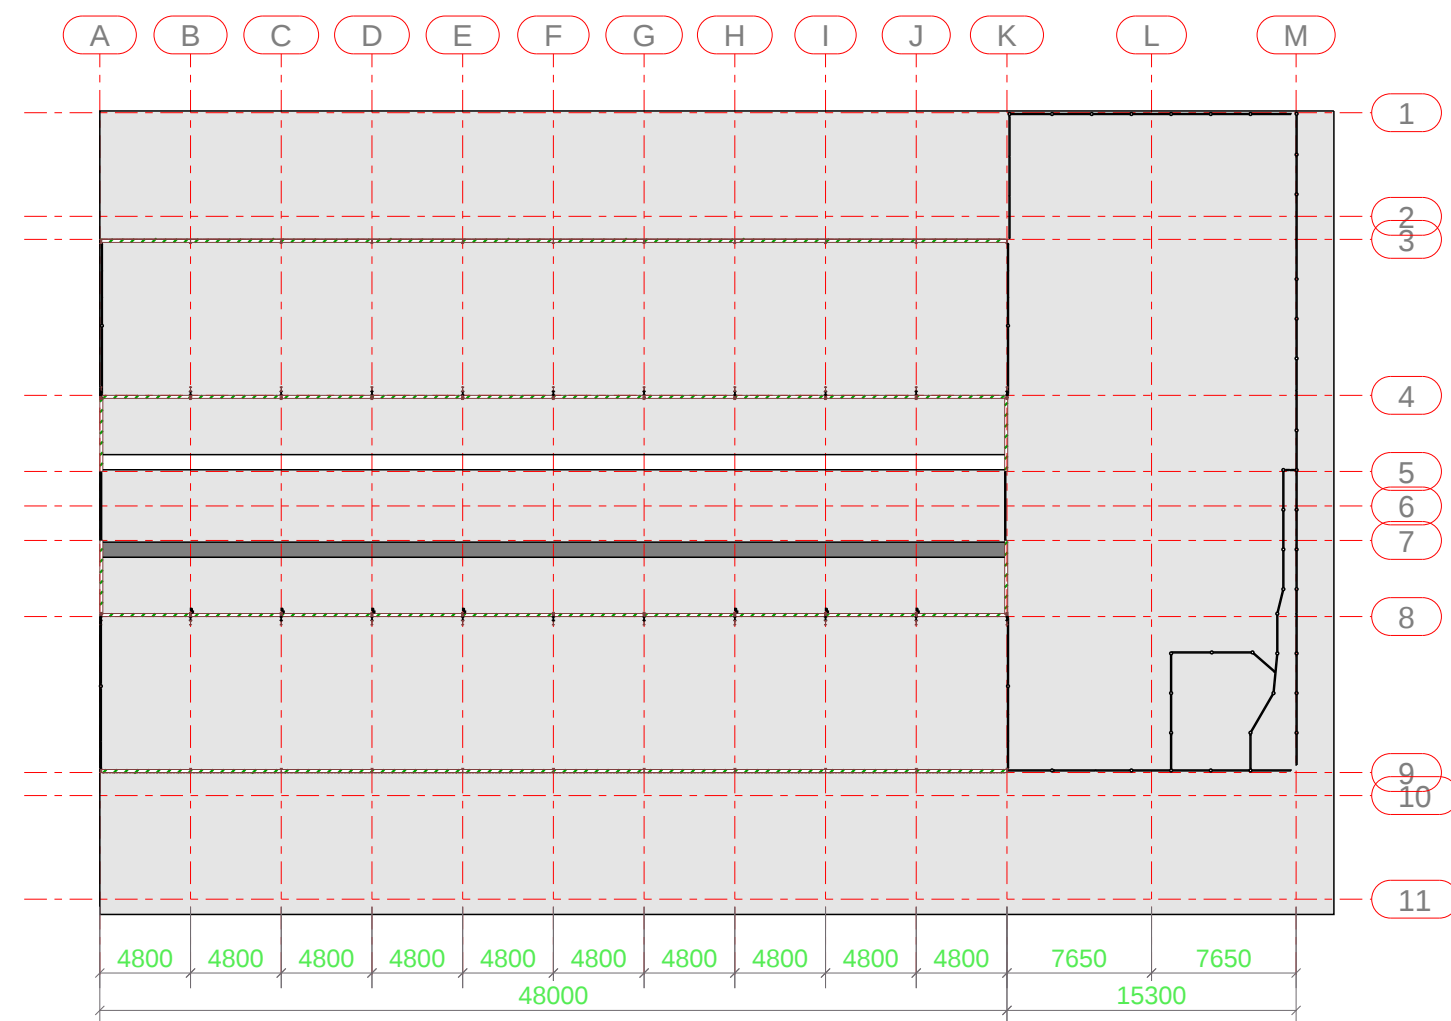

PLAN VIEW
1:400

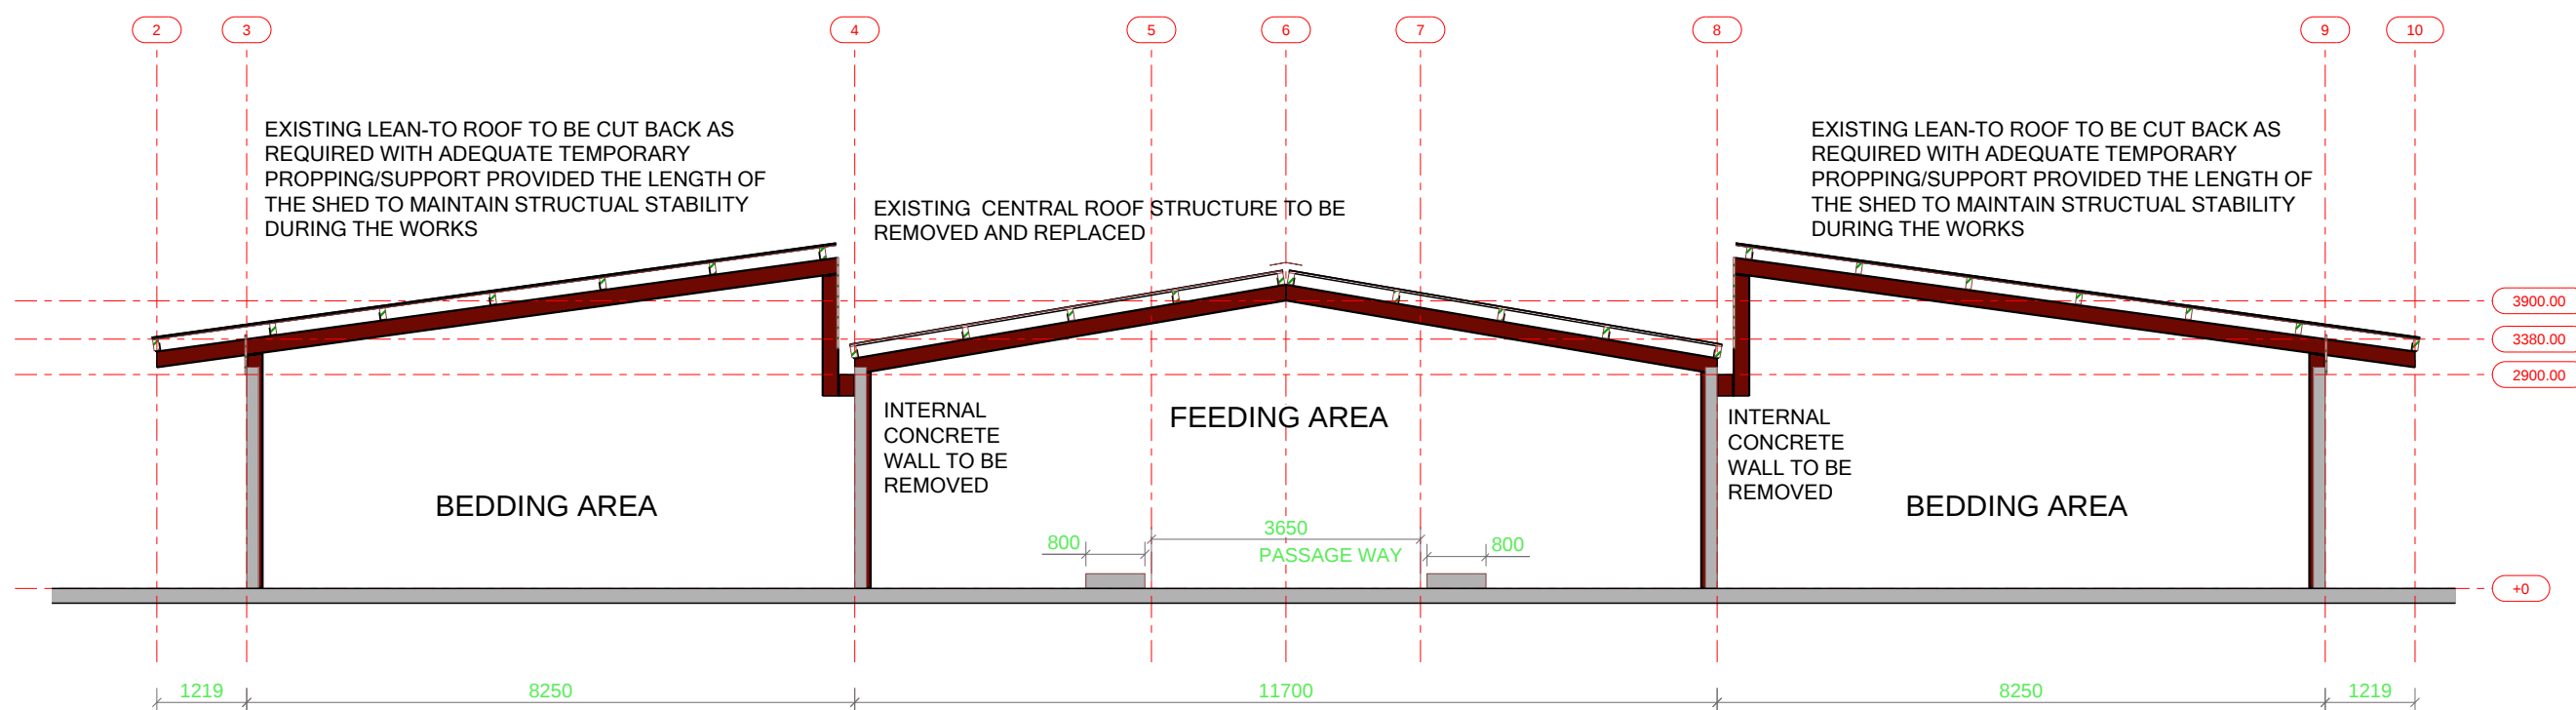

TYPICAL CROSS SECTION
1:100

SHED 3 - EXISTING LAYOUT