



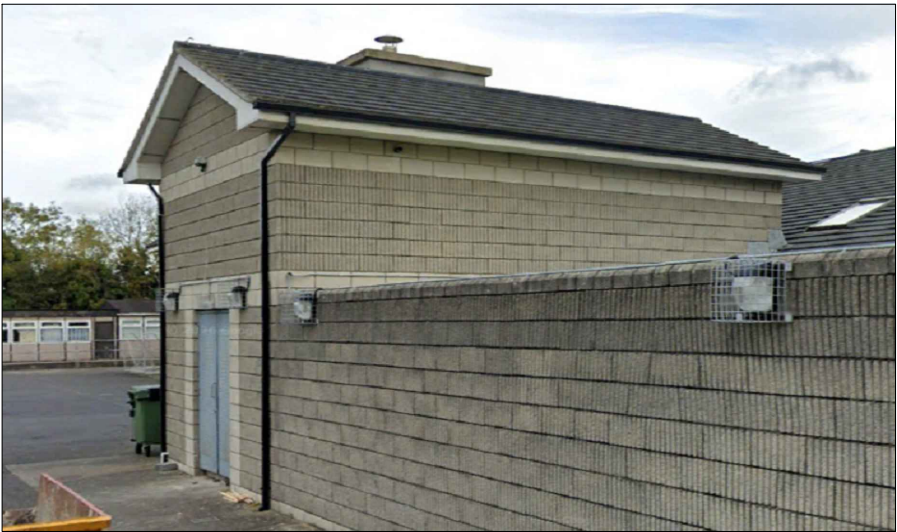

EXISTING BOILER ROOM

- GENERAL NOTES
- 1) Do not scale services equipment from this drawing.
 - 2) All dimensions should be checked on site.
 - 3) Any drawing errors or divergences should be brought to the attention of Geaney Engineering Consultants at the address shown below.
 - 4) Drawing to be read in conjunction with all other drawings and documentation.

- BUILDERS WORK NOTES:
- 1. THIS DRAWING SHALL BE READ IN CONJUNCTION WITH ALL MECHANICAL, ELECTRICAL, ARCHITECTURAL, CIVIL AND STRUCTURAL DRAWINGS & SPECIFICATIONS.
 - 2. ALL DIMENSIONS IN MILLIMETRES, UNLESS STATED OTHERWISE.
 - 3. ALLOW FOR ALL NECESSARY REPAIRS, MAKING GOOD AND PAINTING EXISTING CEILINGS, WALLS AND FLOORS WHICH ARE IMPACTED BY DEINSTALLATION & MODIFICATIONS OF EXISTING MECHANICAL & ELECTRICAL SERVICES.

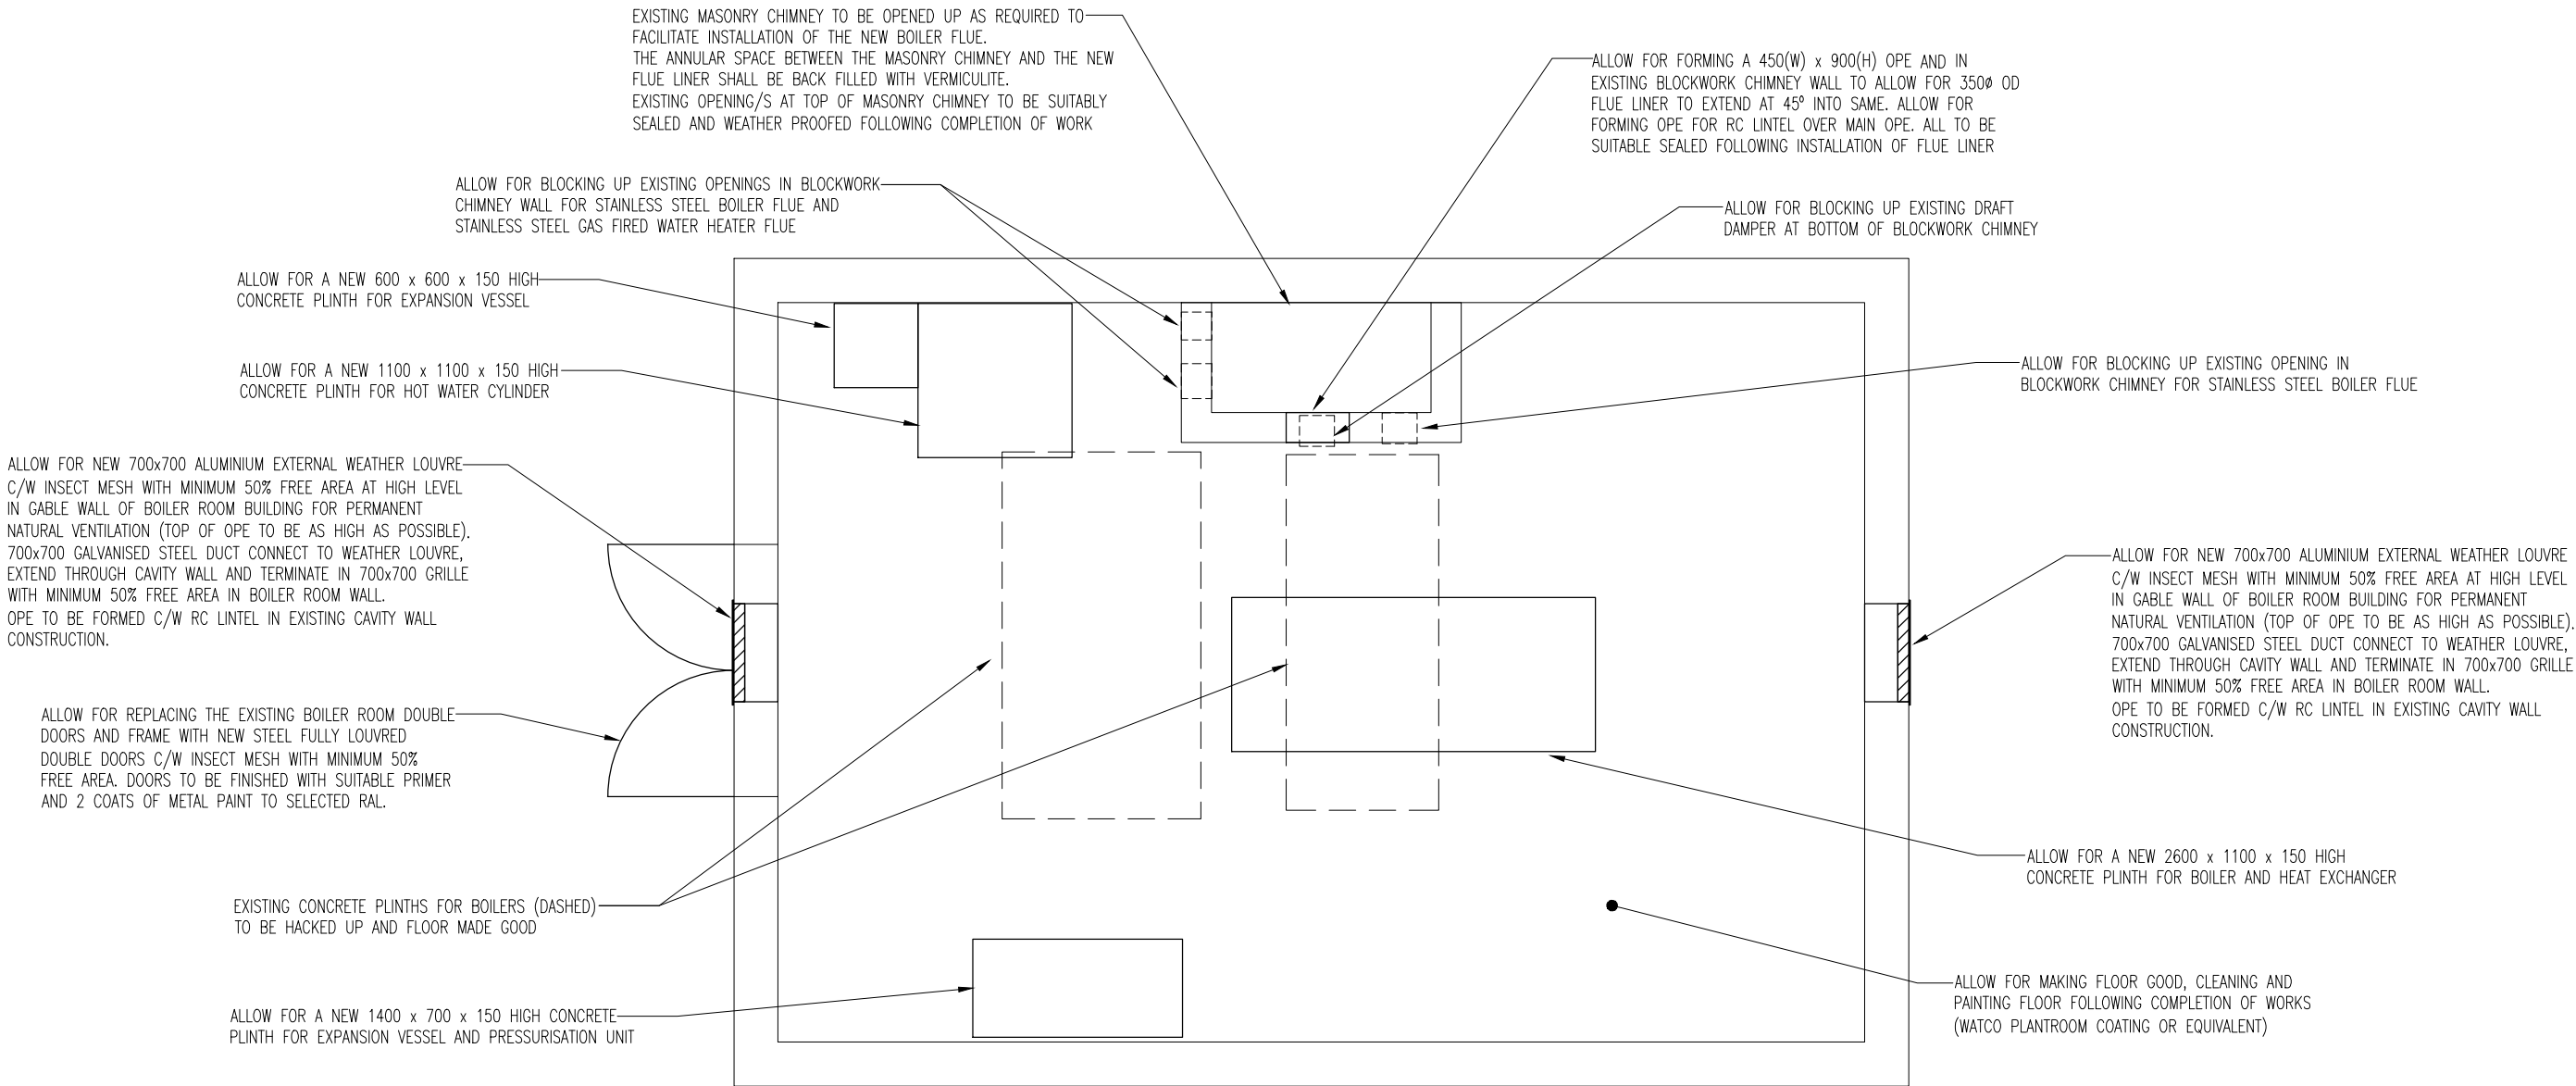

A	Tender Issue	23-Jun-2026	FD	JG
Rev	Description	Date	Drawn	Checked



STUDIO 22,
WATERFORD BUSINESS PARK,
CORK ROAD,
WATERFORD,
IRELAND.

TEL: 051-879371
FAX: 051-853188
EMAIL: info@geaneyengineering.ie

project title:		drawing title:	
Emergency Works Scheme Boiler Upgrade at St. Kevin's Community College Fonhill Rd, Clondalkin, Dublin 22		Builders Work Layout	
		scale: 1:50 @A1	project number: 0841
		drawing number:	Volume A. 3.3 - BW1