




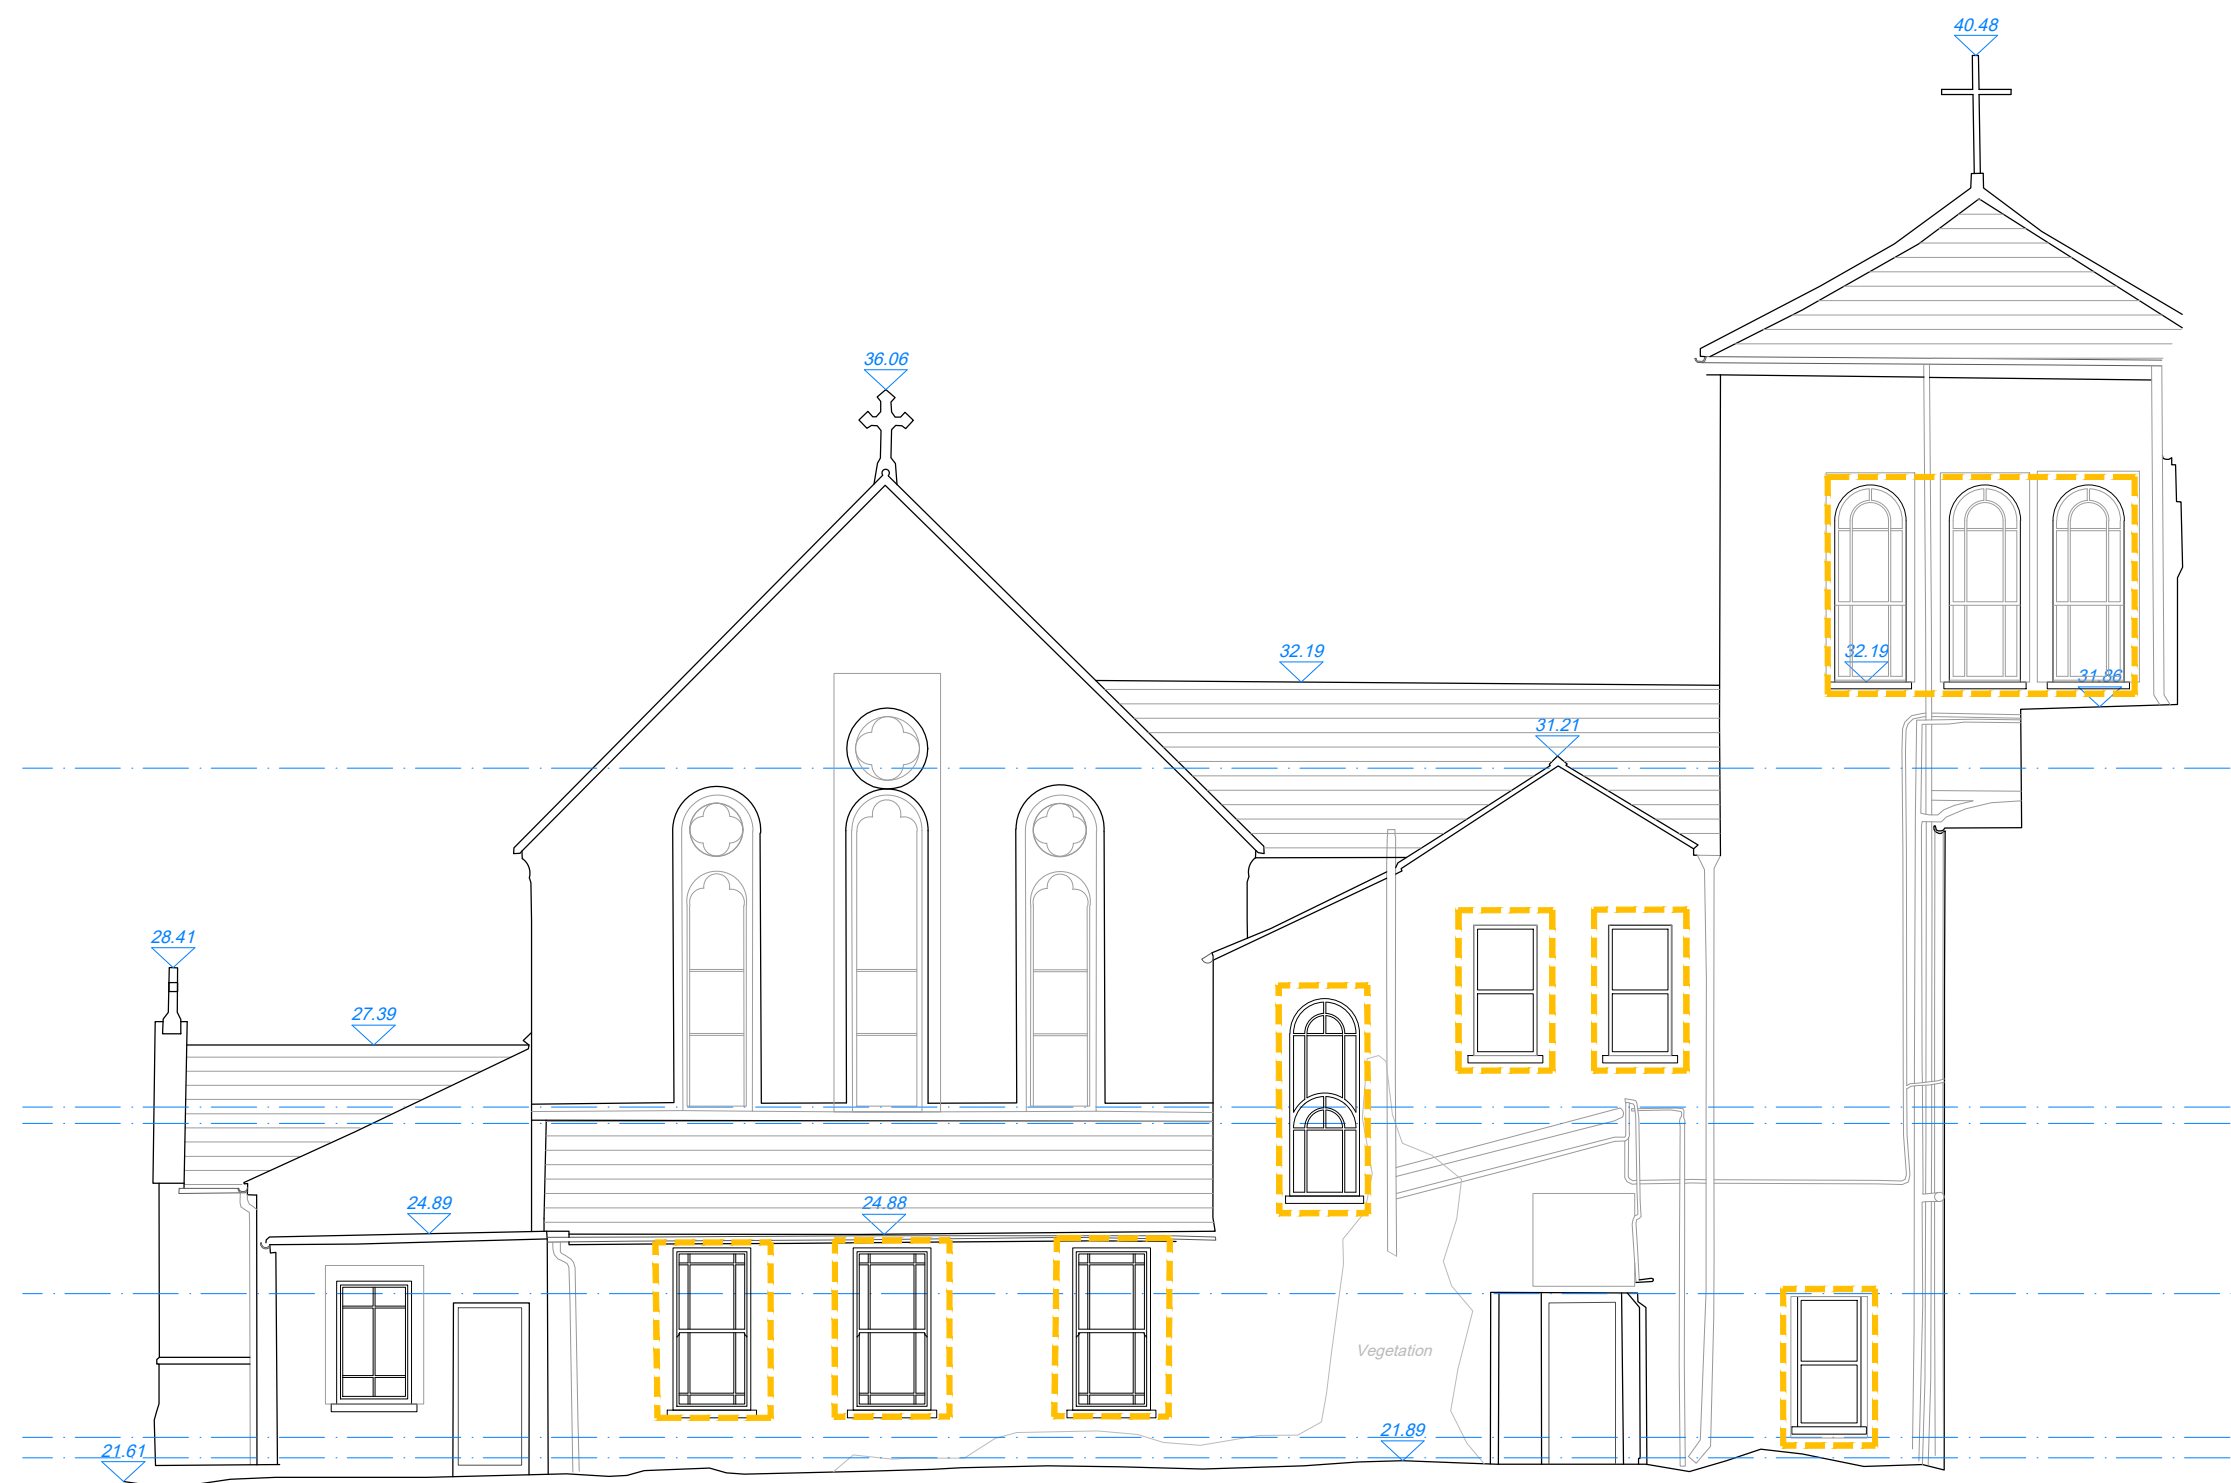

WEST ELEVATION | BUILDING 1 - *Elevation 1*

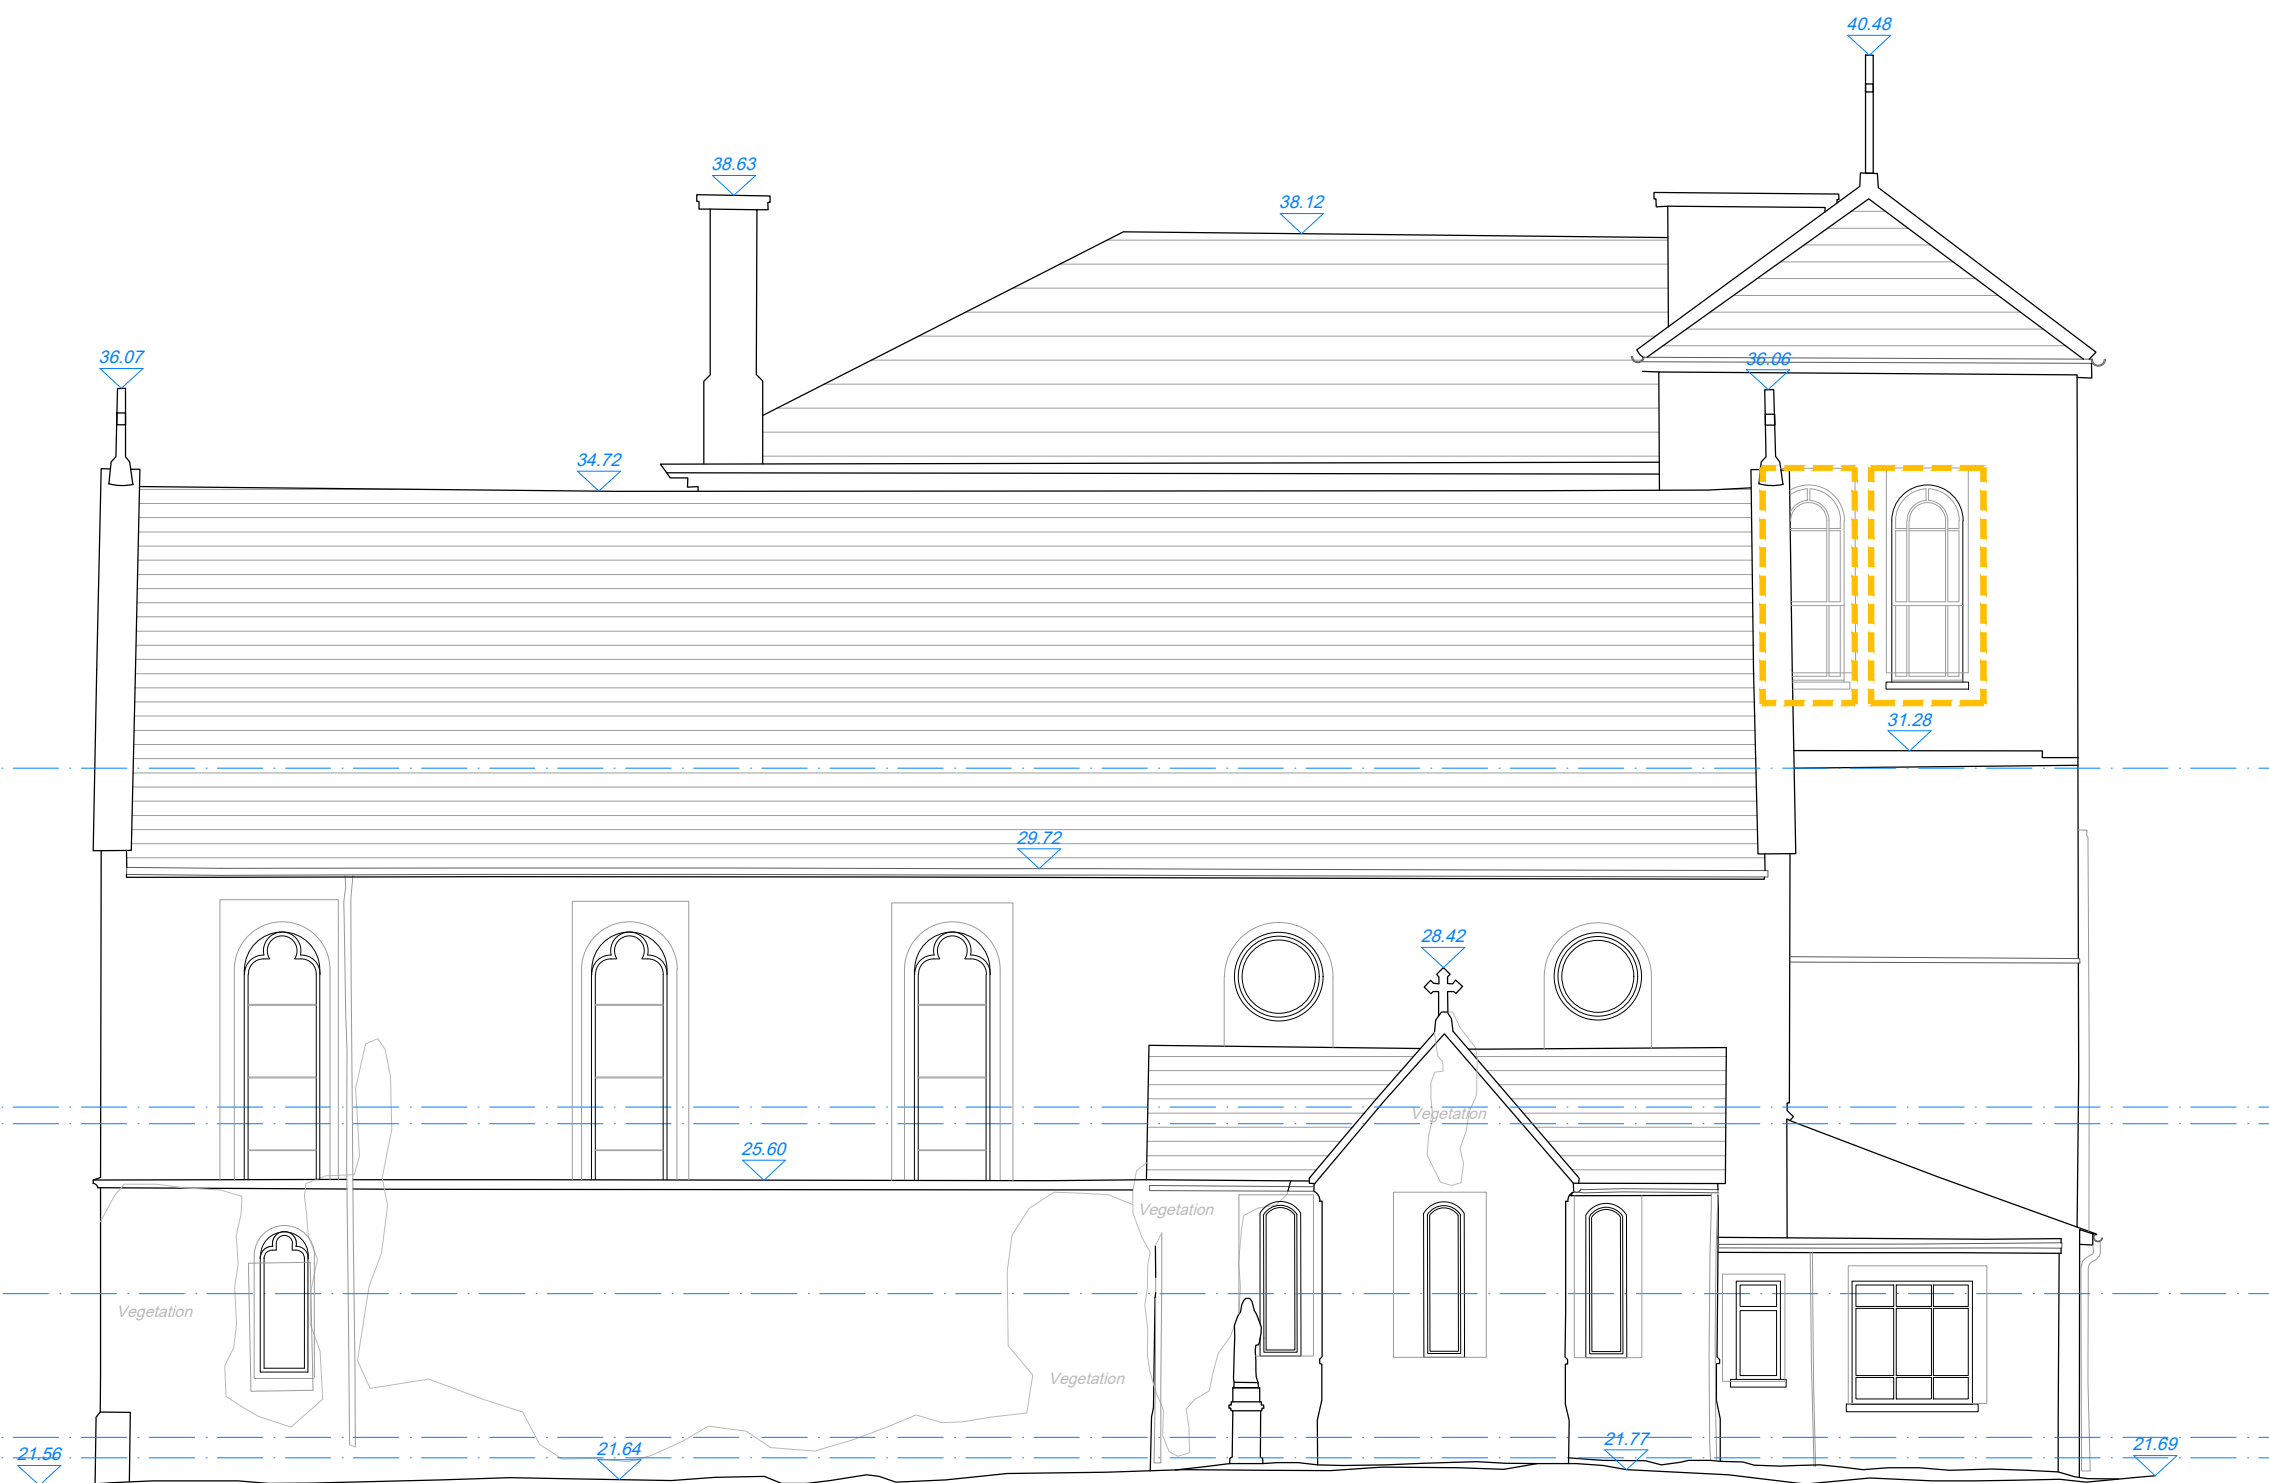

NORTH ELEVATION | BUILDING 1 - *Elevation 2*

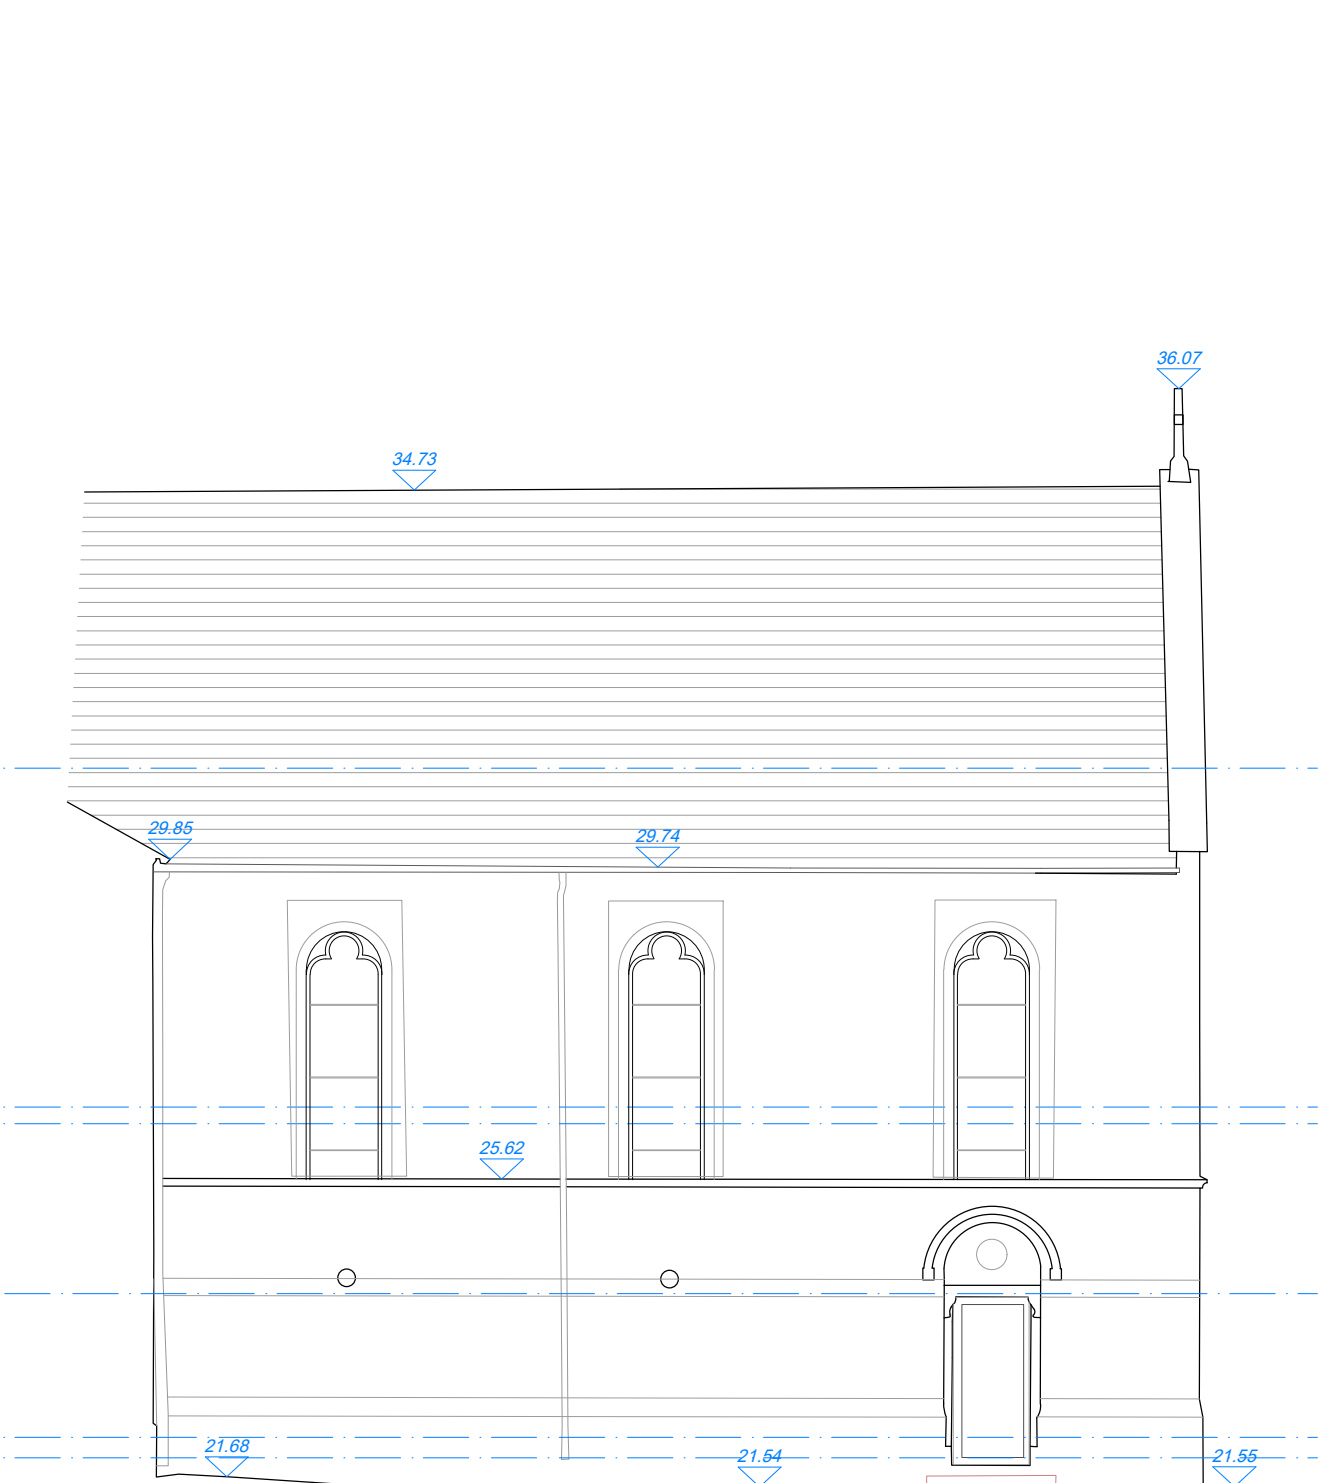

SOUTH ELEVATION | BUILDING 1 - *Elevation 4*



MAIN EAST ELEVATION - *Elevation 3*


LEGEND

Check the asbestos report before starting any works.

Ref: PJ Barrett & Co Report for further treatment recommendations.

Temporarily strap and support existing windows as required. Remove existing timber lintels; clean, vacuum and treat all exposed masonry and bearing pockets for dry rot, ensuring complete sterilisation prior to installation of replacement lintels. Install new precast/steel lintels and make good to S/E details and specifications.

Existing slates, battens and felt to be very carefully removed. All existing roofs to be re-slatted, with existing slates (only use new natural slates when damaged), new battens and new Tyvec breathable roofing felt. Complete woodworm, wet rot and damp rot eradication treatment to be applied.

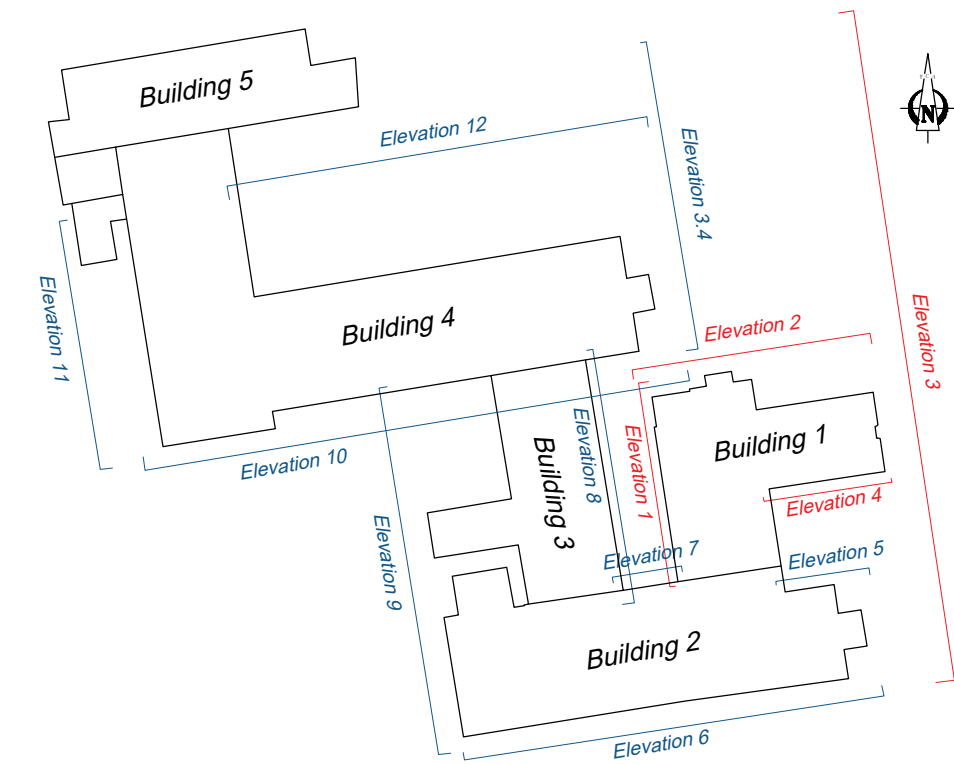

T2	10.06.26	MS	Issued for Tender
01	05.05.26	MS	Issued for pricing
Rev	Date	Int	Revision

DRAWING:
Existing Elevations - B1 Church and Chapel
Enabling Works II

PROJECT:
Sacred Heart Secondary School,
Convent Road, Scartagh, Clonakilly, Co.Cork

KOBW ARCHITECTS

KELLY BARRY O'BRIEN WHELAN

+353 (0) 21 4502319 arch@kobw.ie www.kobw.ie 2 Empress Place, Summer Hill, Cork, T23 KH68, Ireland

JOB REF:	OWO NO:	DATE:
2780	VOL A.3.1 EX-EW2-200	23.02.2026
DRN:	CHRD:	ISSUE FOR:
MS	SK	TENDER
SHEET:	SCALE:	
A1	1:100	