


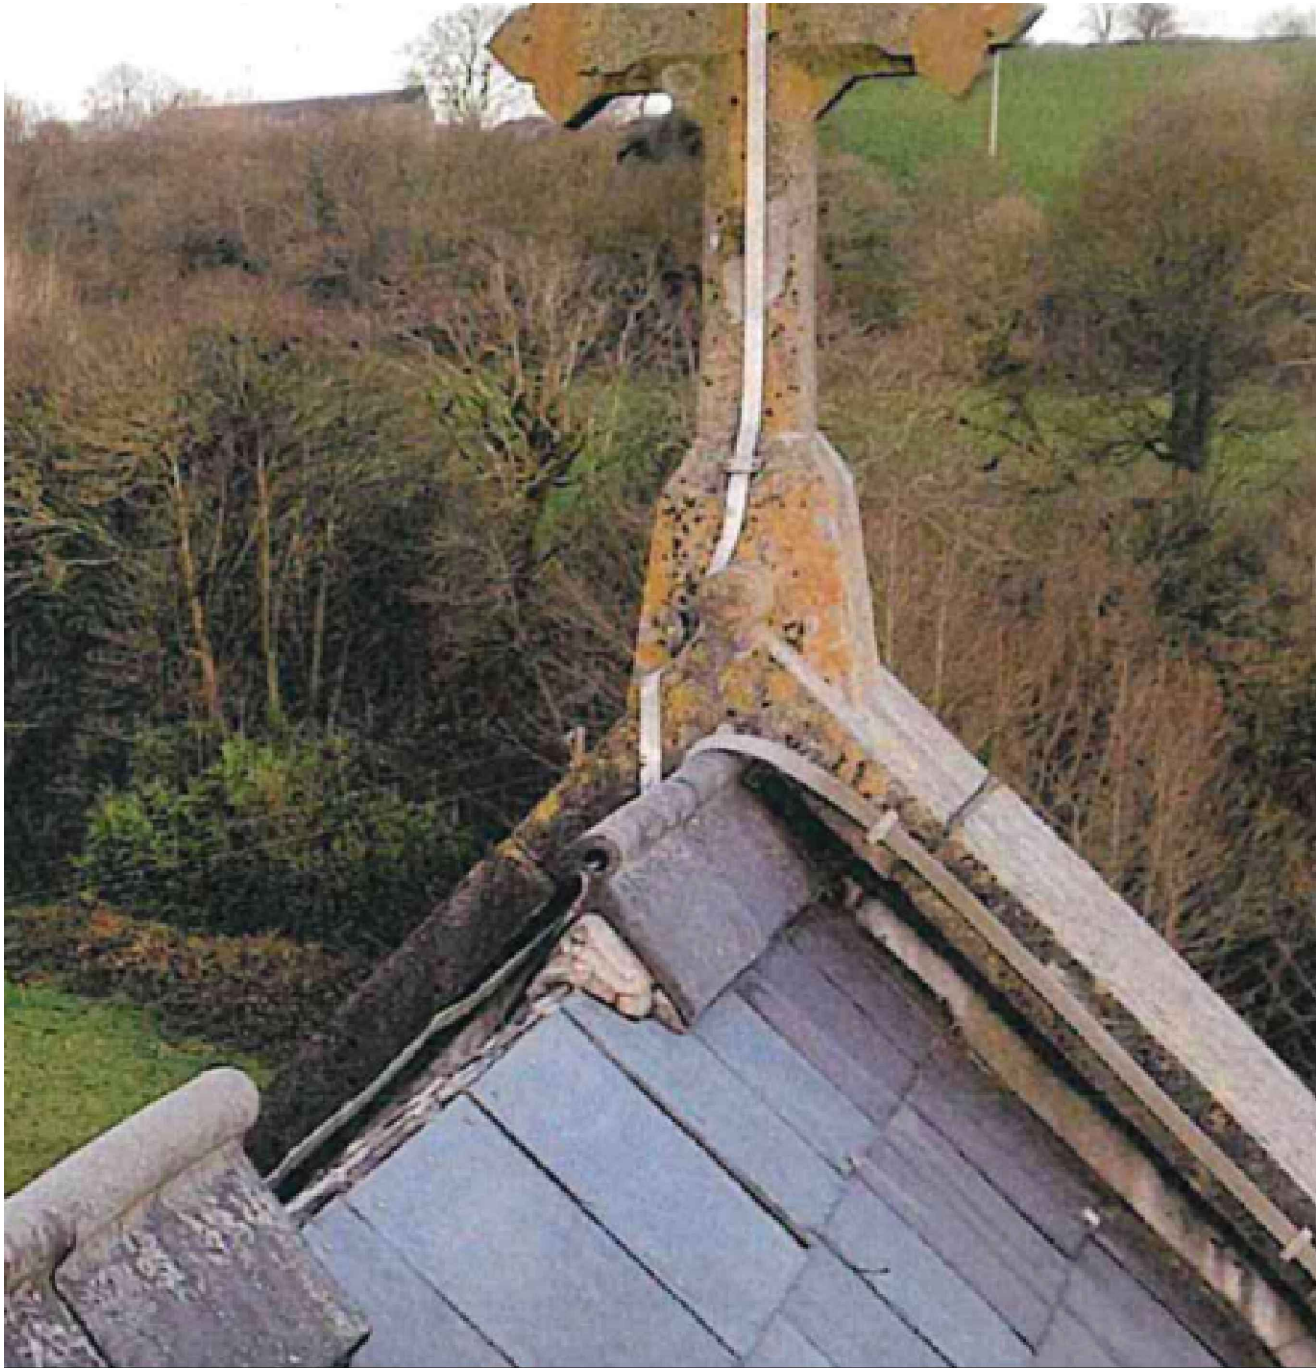

Roll top angled ridge tiles to match existing.  
Protect and reuse existing ridge detail where possible. Ridge tile bedded on mortar on slates below

High level roof space ventilation by means of Glidevale In-line Slate Ventilators or equivalent with integral 4mm large insect screen. Colour grey (matched to the roof covering), and to be installed complete with Underlay Opening Protectors.

34.72

Detail 5  
Chapel Roof Ridge

Strip off only defective plasterboard and mouldings.  
All works to decorative ceilings are excluded from this scope and will be carried out under a future contract.

Natural Bangor Blue roof slates to replace damaged roof slating

25x50mm treated battens

Tyvek breathable roofing felt or equivalent


150mm Thick Unilin THIN-R PIR insulation between rafters.

New 125mm standard cast aluminium half round gutter


New 25mm Molded Hardwood Fascia Board 25mm Continuous ventilation air gap with insect mesh.

Detail 6  
Chapel Roof Eaves

**ROOF REPAIRS:**  
Strip off all existing slates, battens, and roof timbers. Reuse all sound slates, and replace any damaged slates with new 600 × 300 mm Bangor Blue natural slates fixed to 25 × 50 mm treated battens over Tyvek breathable roofing felt, on the refurbished roof structure to engineer's details.

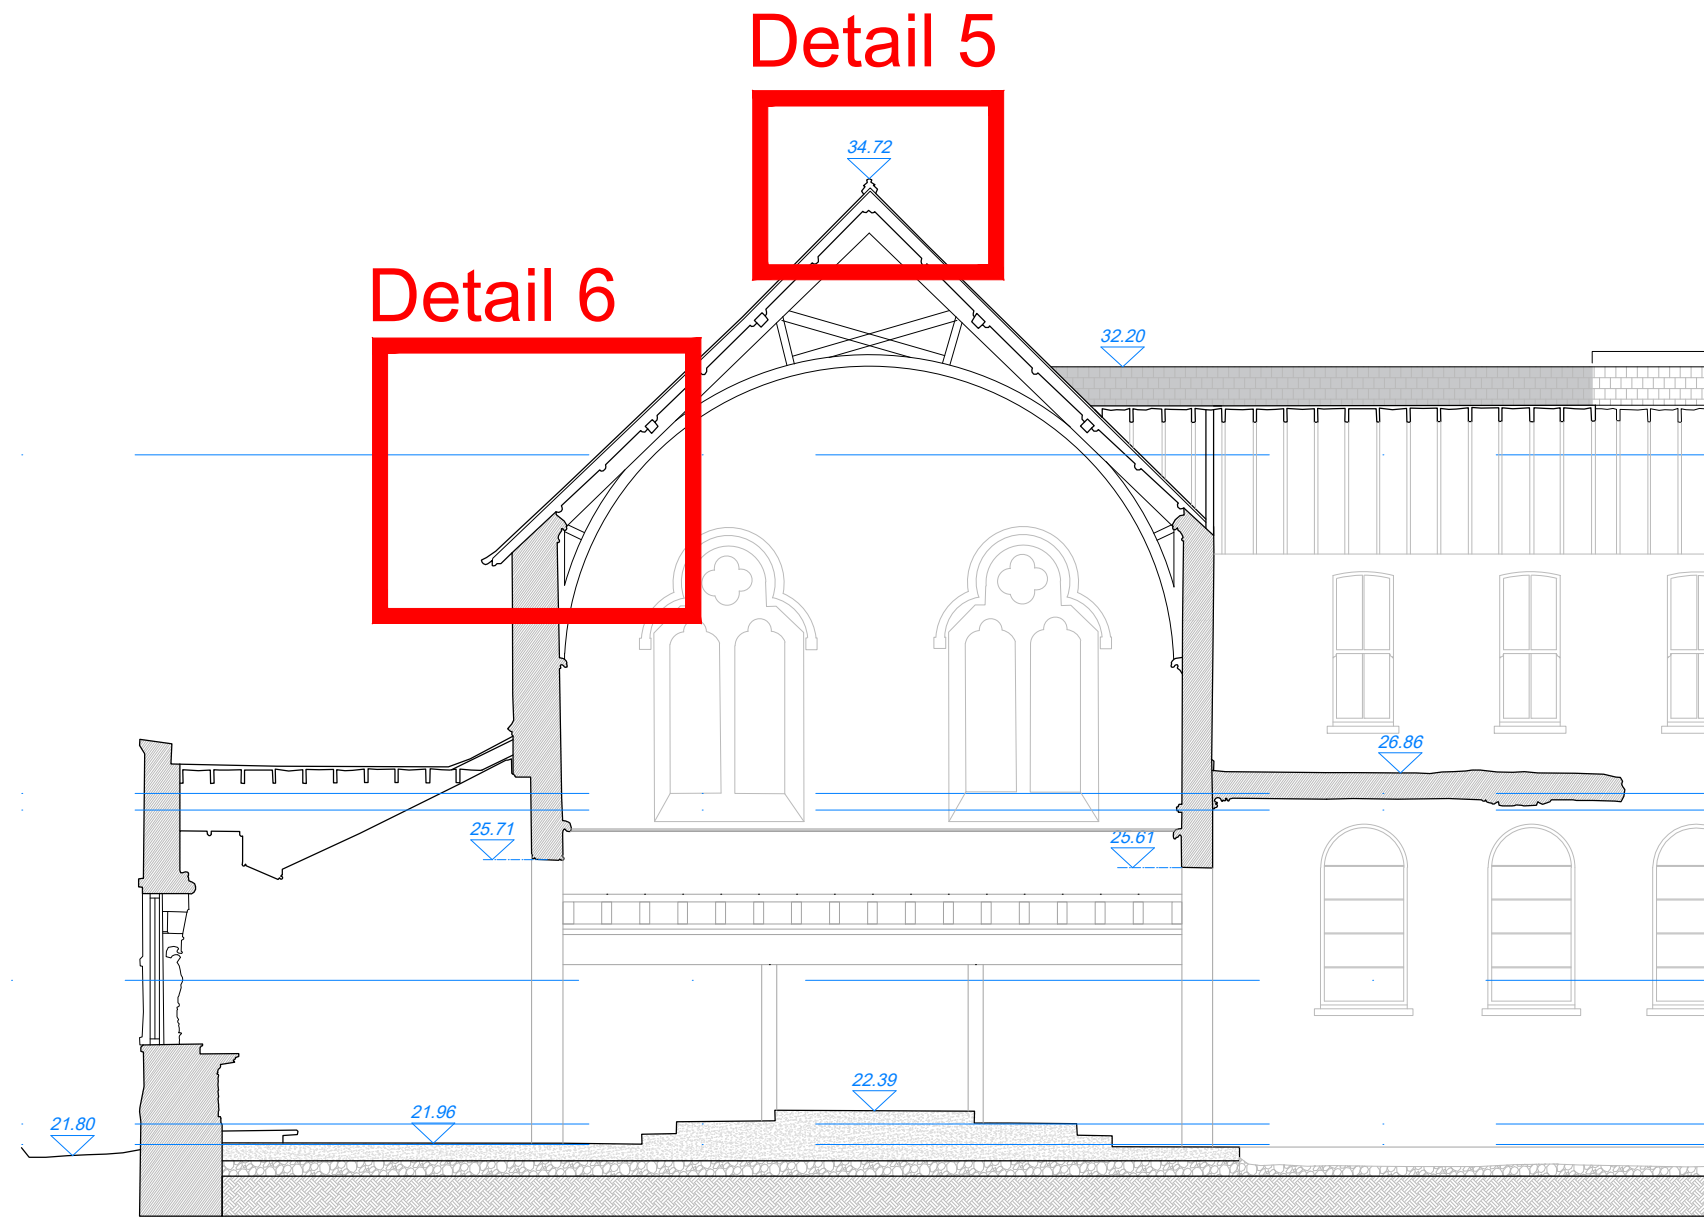

KEY SECTION C-C'

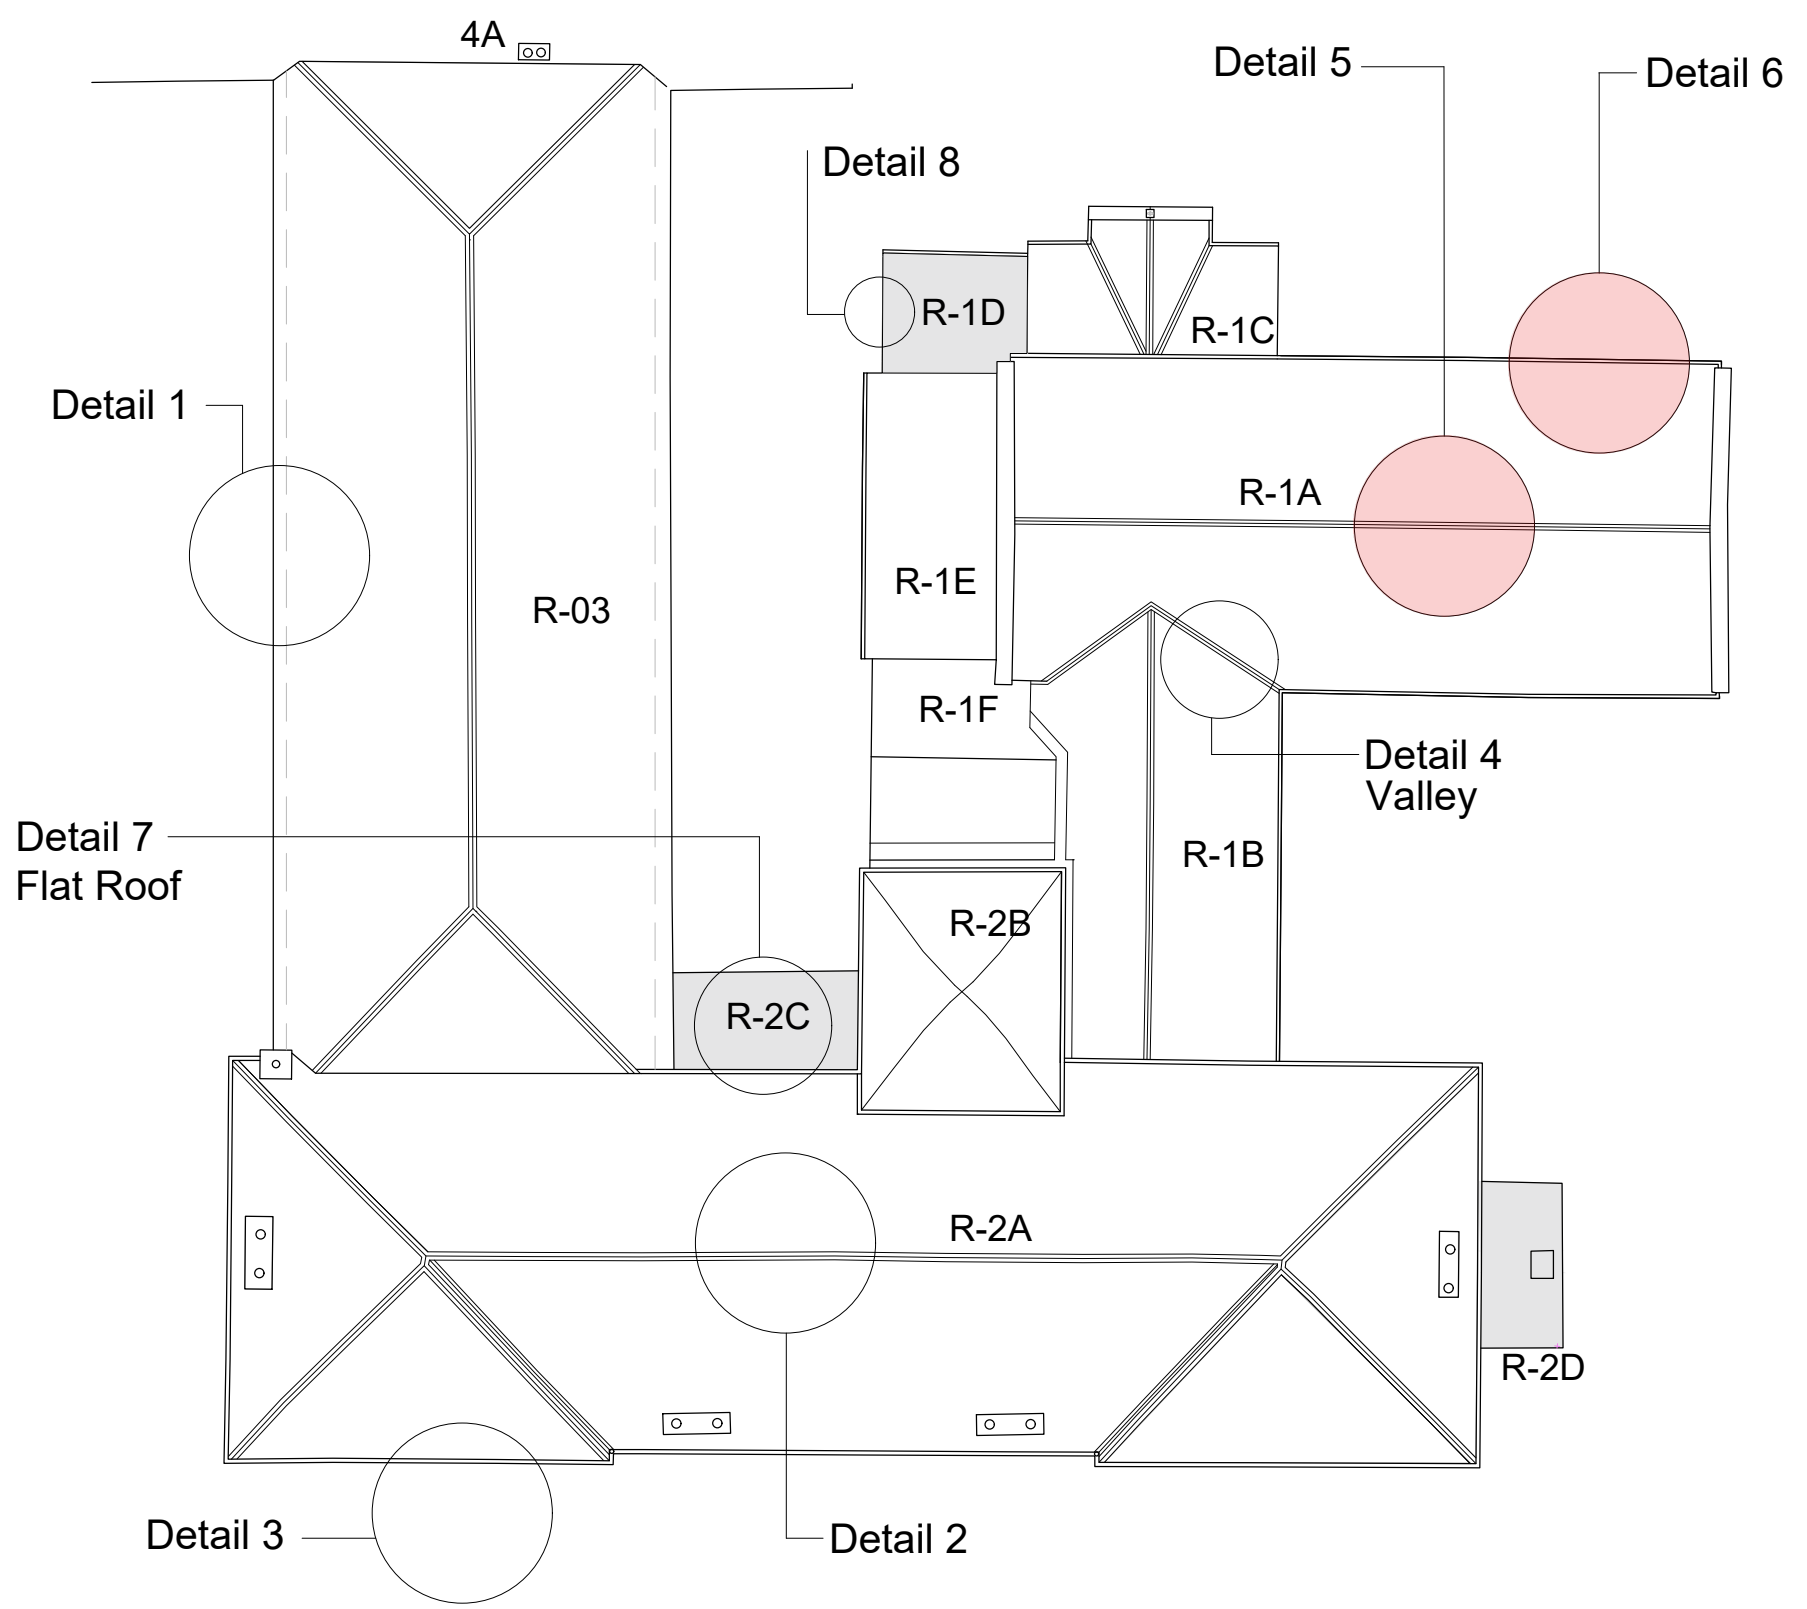

KEY PLAN

**NOTE**  
All timber sizes, locations, and wall/roof build-ups are indicative and subject to verification on site.

Refer to SE drawings for structure details and repairs .

|   |                      |            |                    |
|---|----------------------|------------|--------------------|
| 01                                                                                                 | 05.05.26             | MS         | Issued for pricing |
| Rev                                                                                                | Date                 | Int        | Revision           |
| DRAWING:                                                                                           |                      |            |                    |
| Typical Roof Details - Sheet 2 of 2                                                                |                      |            |                    |
| Chapel Roof Details - Enabling Works II                                                            |                      |            |                    |
| PROJECT:                                                                                           |                      |            |                    |
| Sacred Heart Secondary School,<br>Convent Road, Scartagh, Clonakilty, Co.Cork                      |                      |            |                    |
| KOBW ARCHITECTS                                                                                    |                      |            |                    |
| KELLY BARRY O'BRIEN WHELAN                                                                         |                      |            |                    |
| +353 (0) 21 4502319 arch@kobw.ie www.kobw.ie 2 Empress Place, Summer Hill, Cork, T23 KH68, Ireland |                      |            |                    |
| JOB REF:                                                                                           | DWG NO:              | DATE:      |                    |
| 2780B                                                                                              | VOL A.3.1 WD-EW2-401 | 27.04.2026 |                    |
| DRN:                                                                                               | CHKD:                | ISSUE FOR: | SHEET:             |
| MS                                                                                                 | PA                   | TENDER     | A1                 |
|   |                      |            | SCALE:             |
|   |                      |            | 1:10               |