




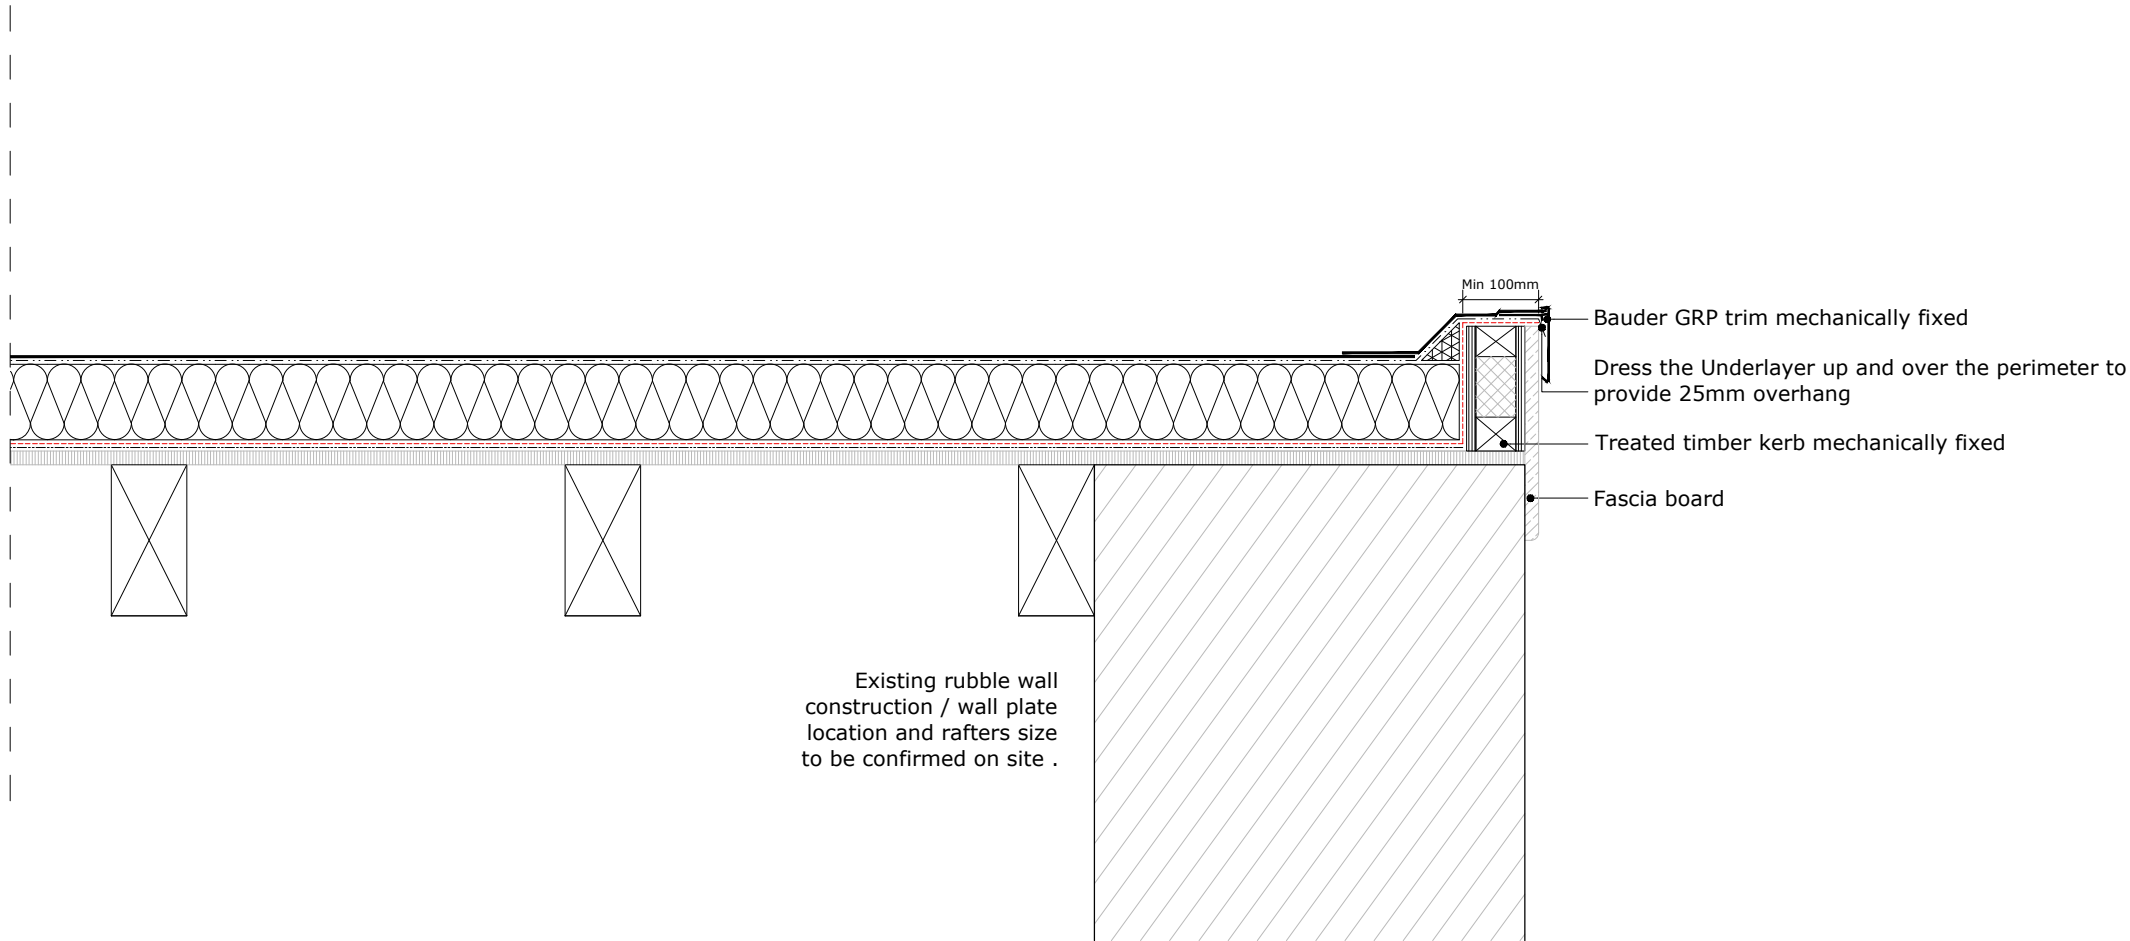

Detail 8 :Typical Flat roof Perimeter Kerb

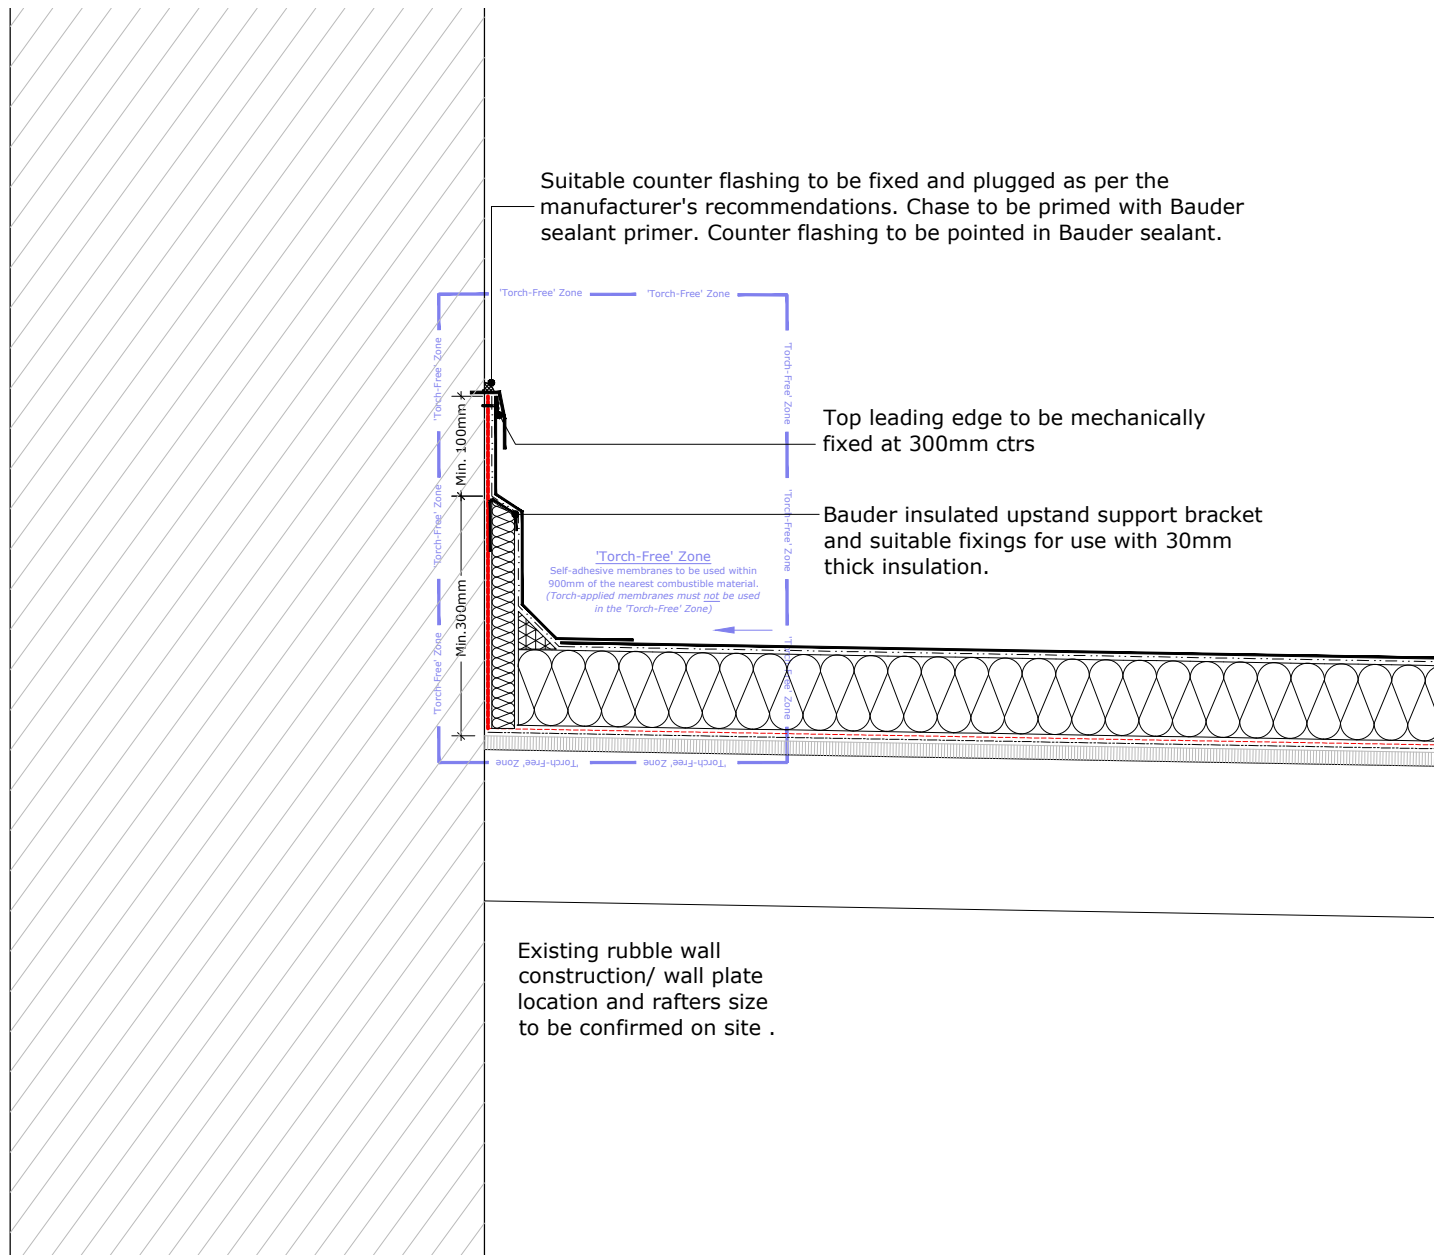


Detail 7 : Typical Flat roof Upstand / Gutter

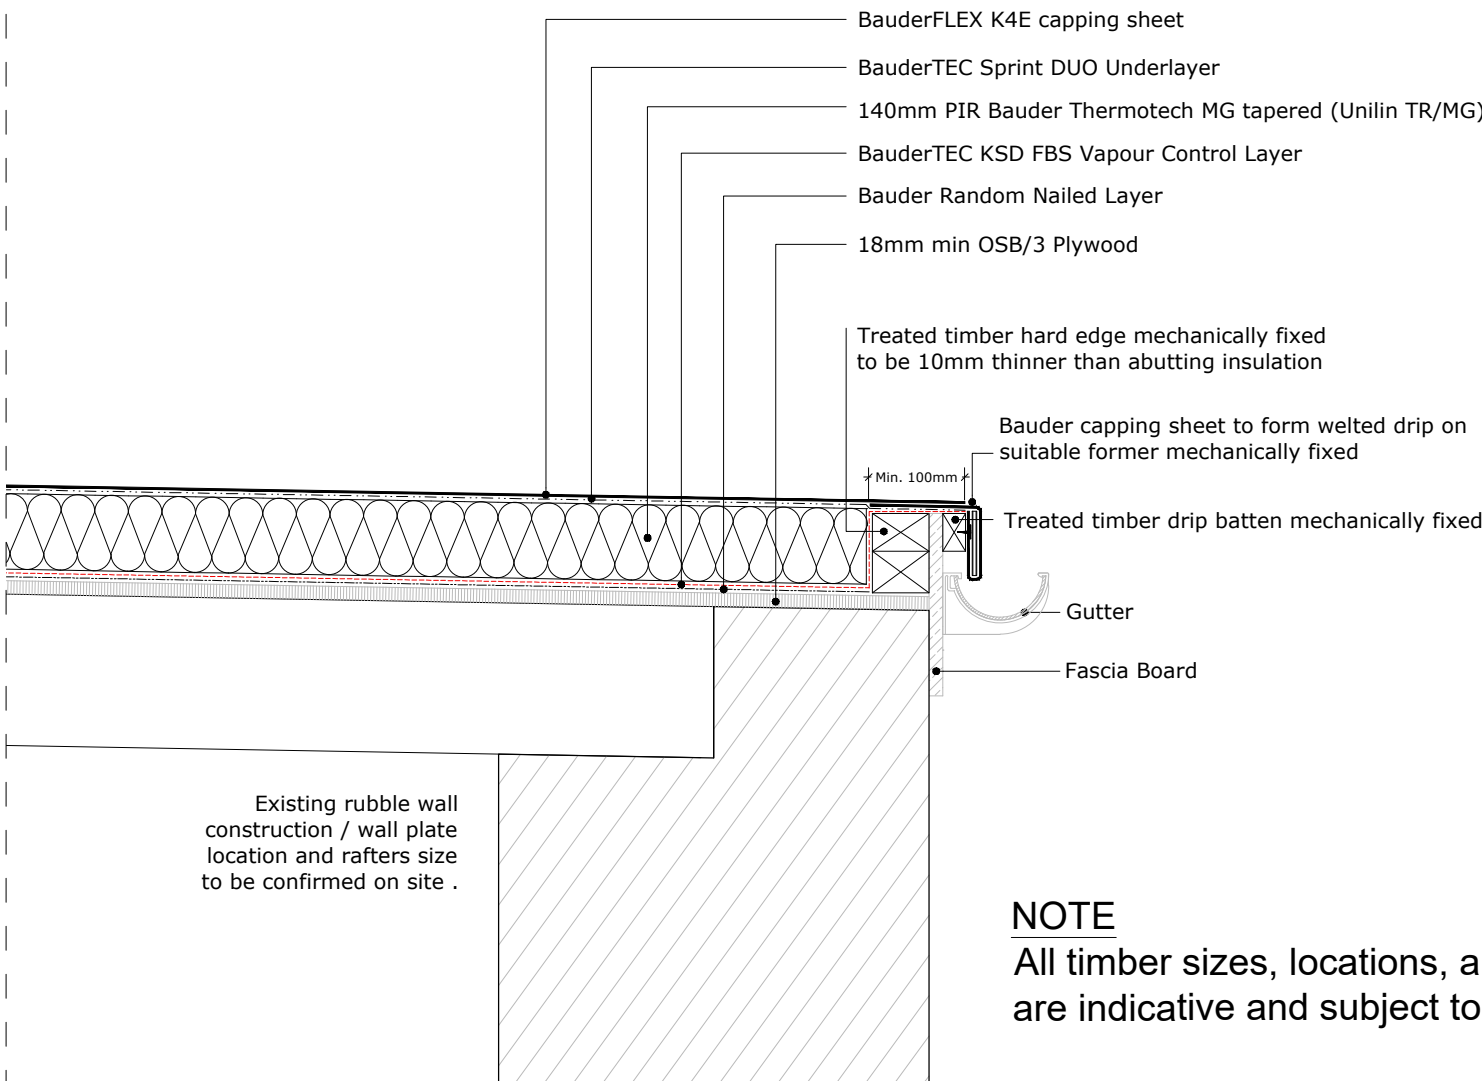


NOTE
All timber sizes, locations, and wall/roof build-ups are indicative and subject to verification on site.

Refer to SE drawings for structure details and repairs .

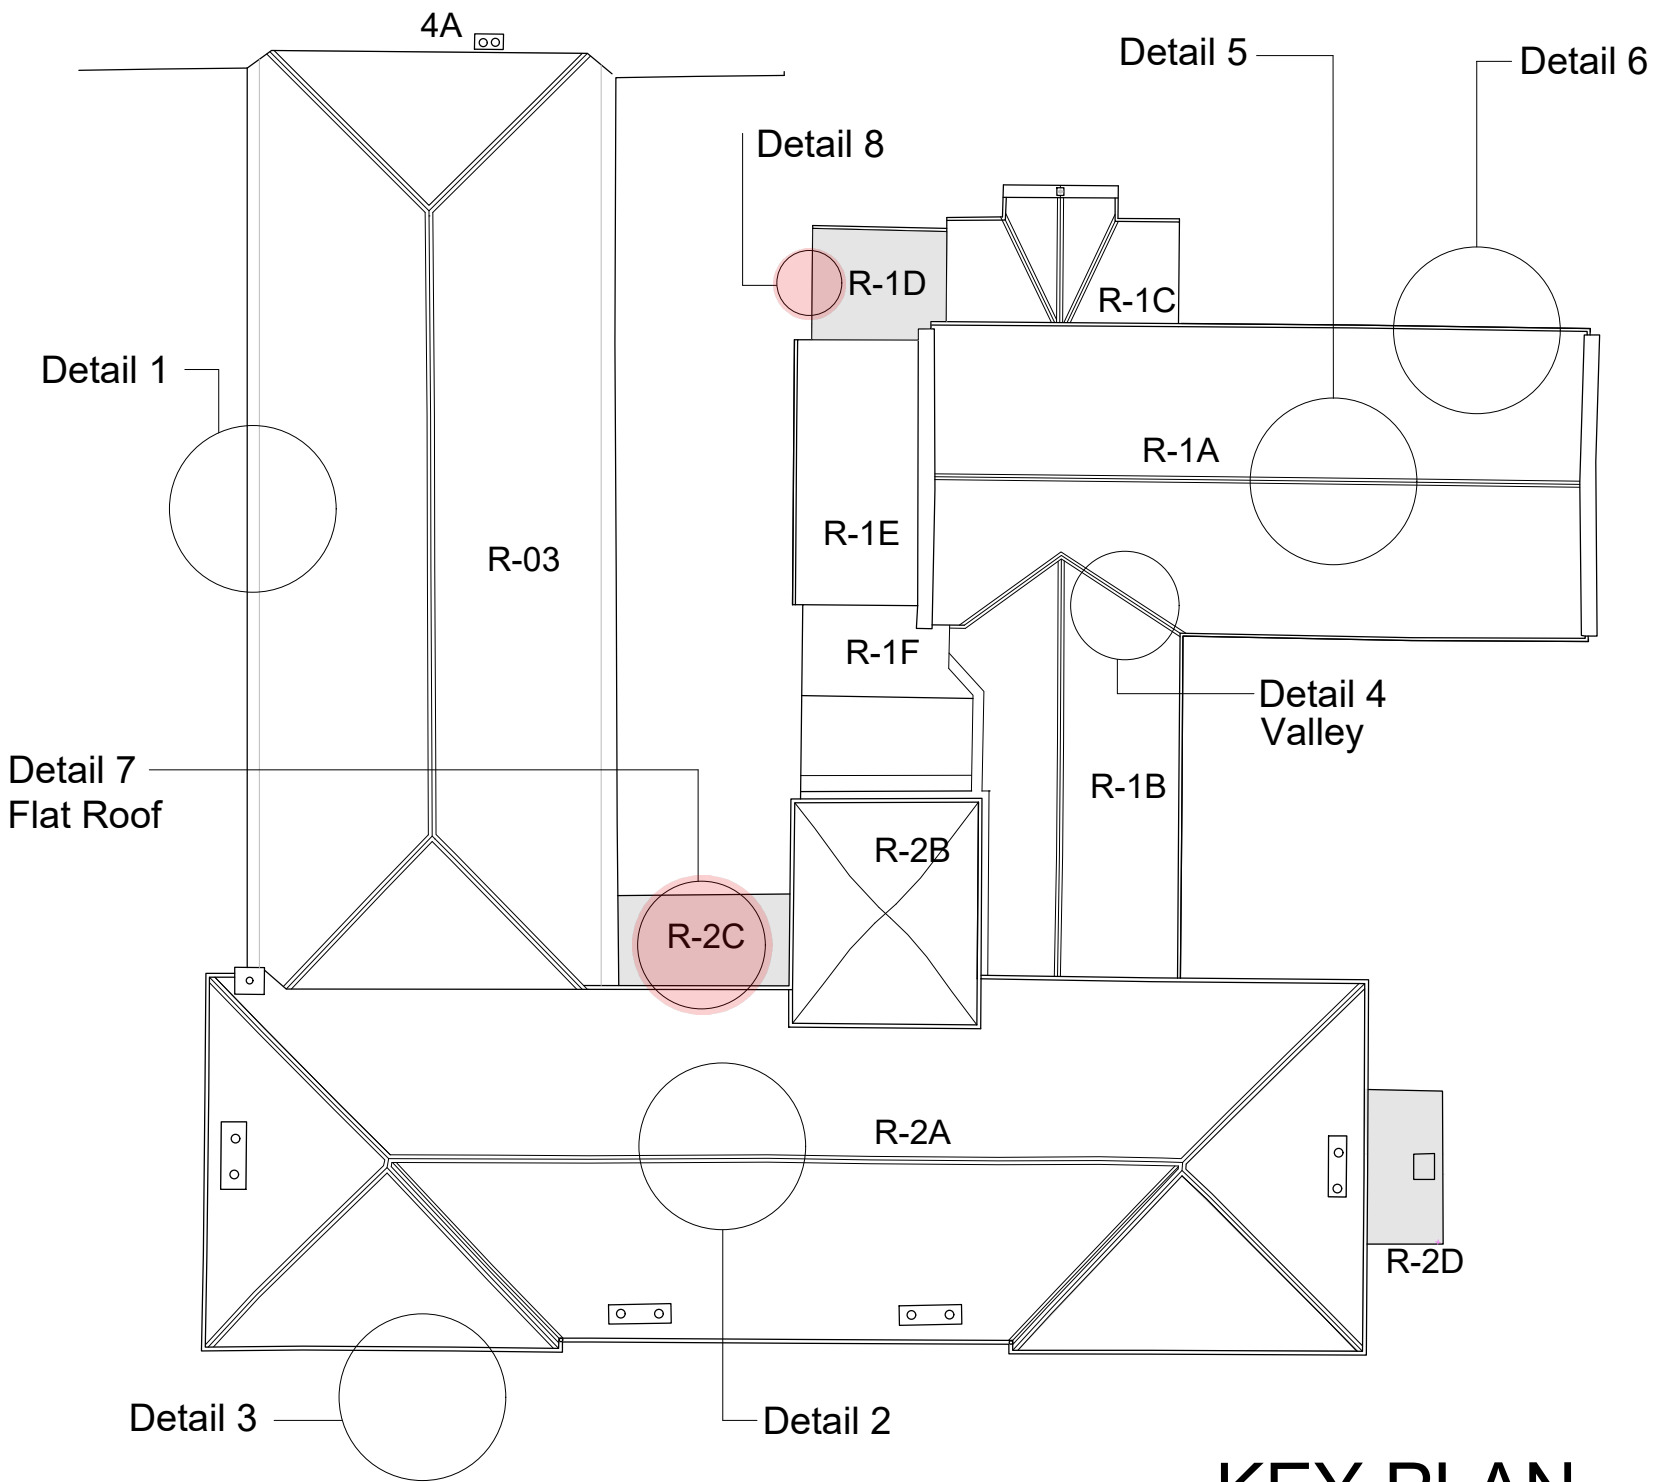

KEY PLAN

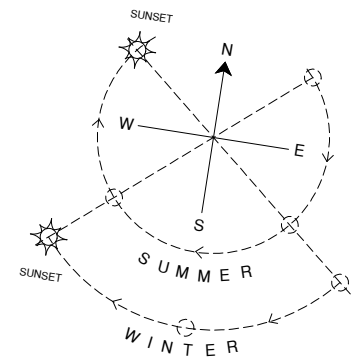

01	05.05.26	MS	Issued for pricing
Rev	Date	Int	Revision
DRAWING:			
Flat Roofs Details			
Enabling Works II			
PROJECT:			
Sacred Heart Secondary School			
Convent Road, Scartagh, Clonakilty, Co.Cork			
KOBW ARCHITECTS			
KELLY BARRY O'BRIEN WHELAN			
+353 (0) 21 4502319 arch@kobw.ie www.kobw.ie 2 Empress Place, Summer Hill, Cork, T23 KH68, Ireland			
JOB REF.: 2780B	DWG NO.: VOL A.3.1 WD-EW2-402	DATE: 01.04.2025	
DRN: MS	CHKD: PA	ISSUE FOR: TENDER	SHEET: A2
		SCALE: 1:10	