




NO CHANGES OF WHATSOEVER NATURE ARE TO BE MADE TO ANY DETAILS SET OUT OR CONTAINED IN ANY DBFL SPECIFICATIONS OR DRAWINGS UNLESS THE EXPRESS CONSENT HAS BEEN OBTAINED IN ADVANCE, IN WRITING, FROM DBFL.

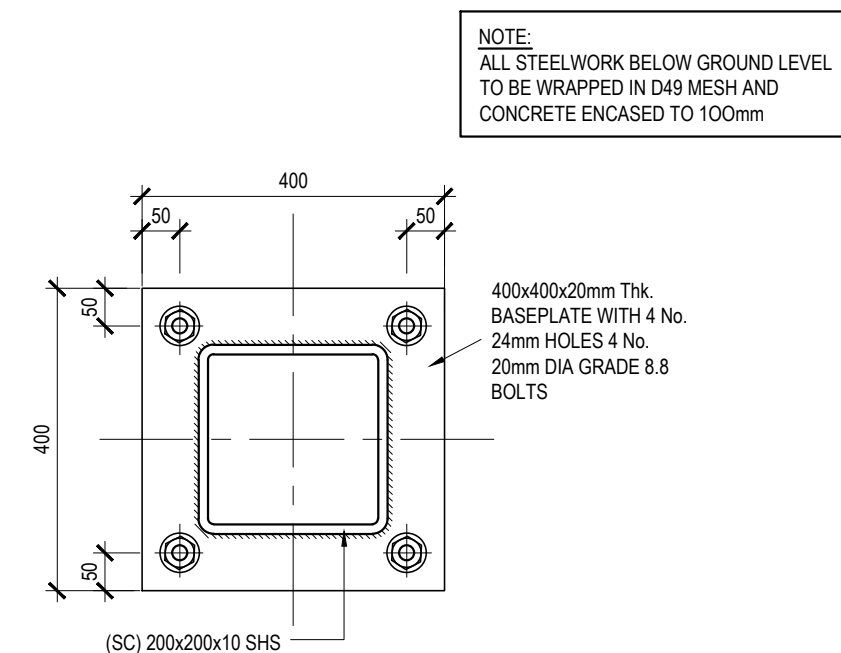

TYPICAL BASEPLATE DETAIL TO SHS (1:10)

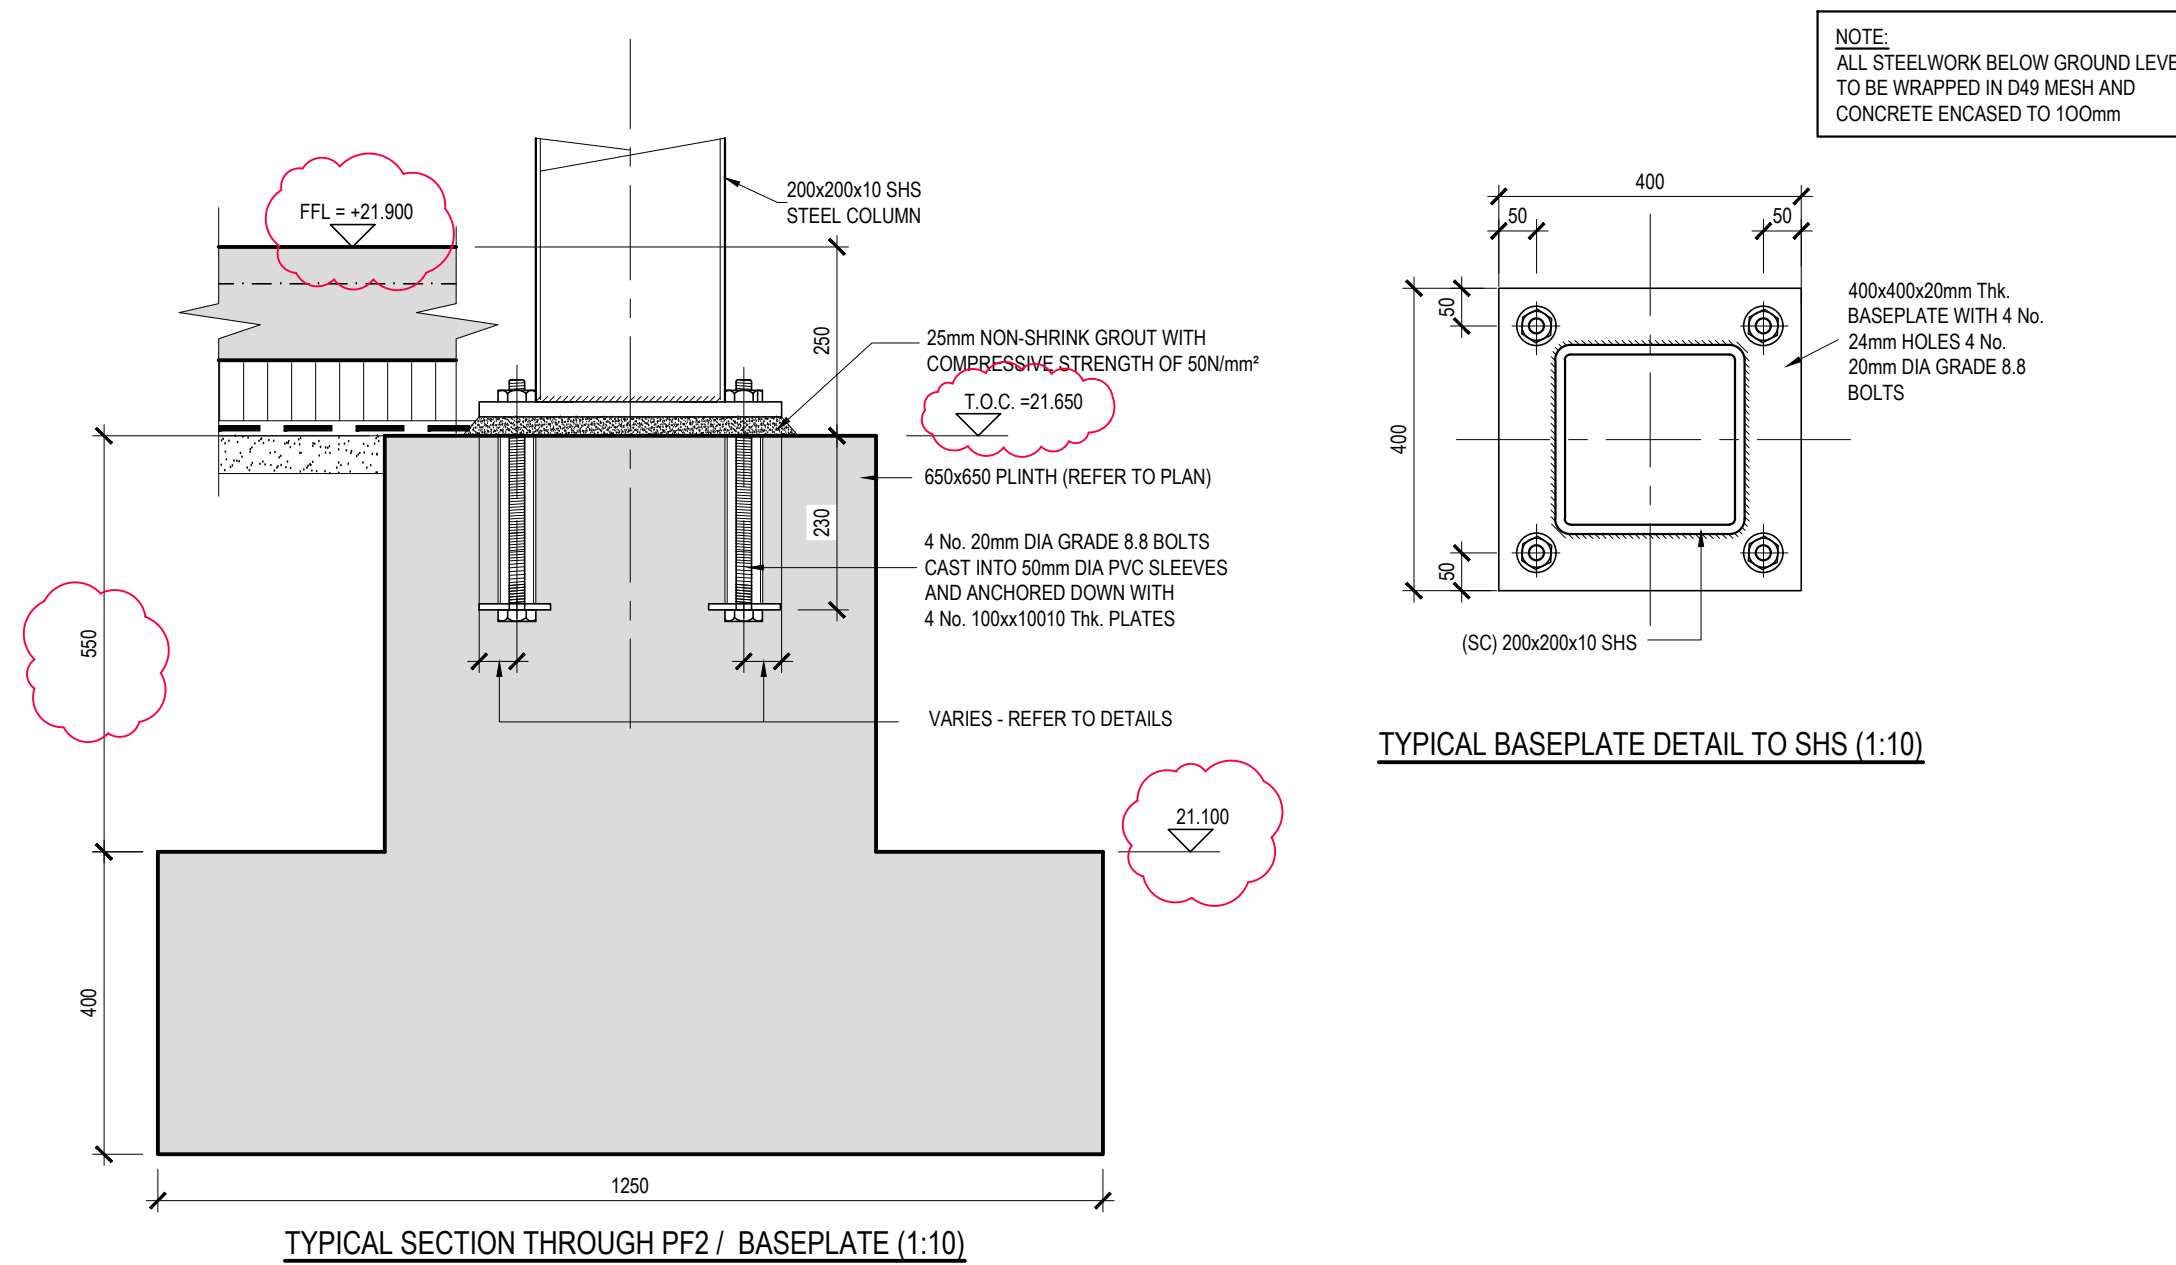


TYPICAL BASEPLATE DETAIL TO SHS (1:10)

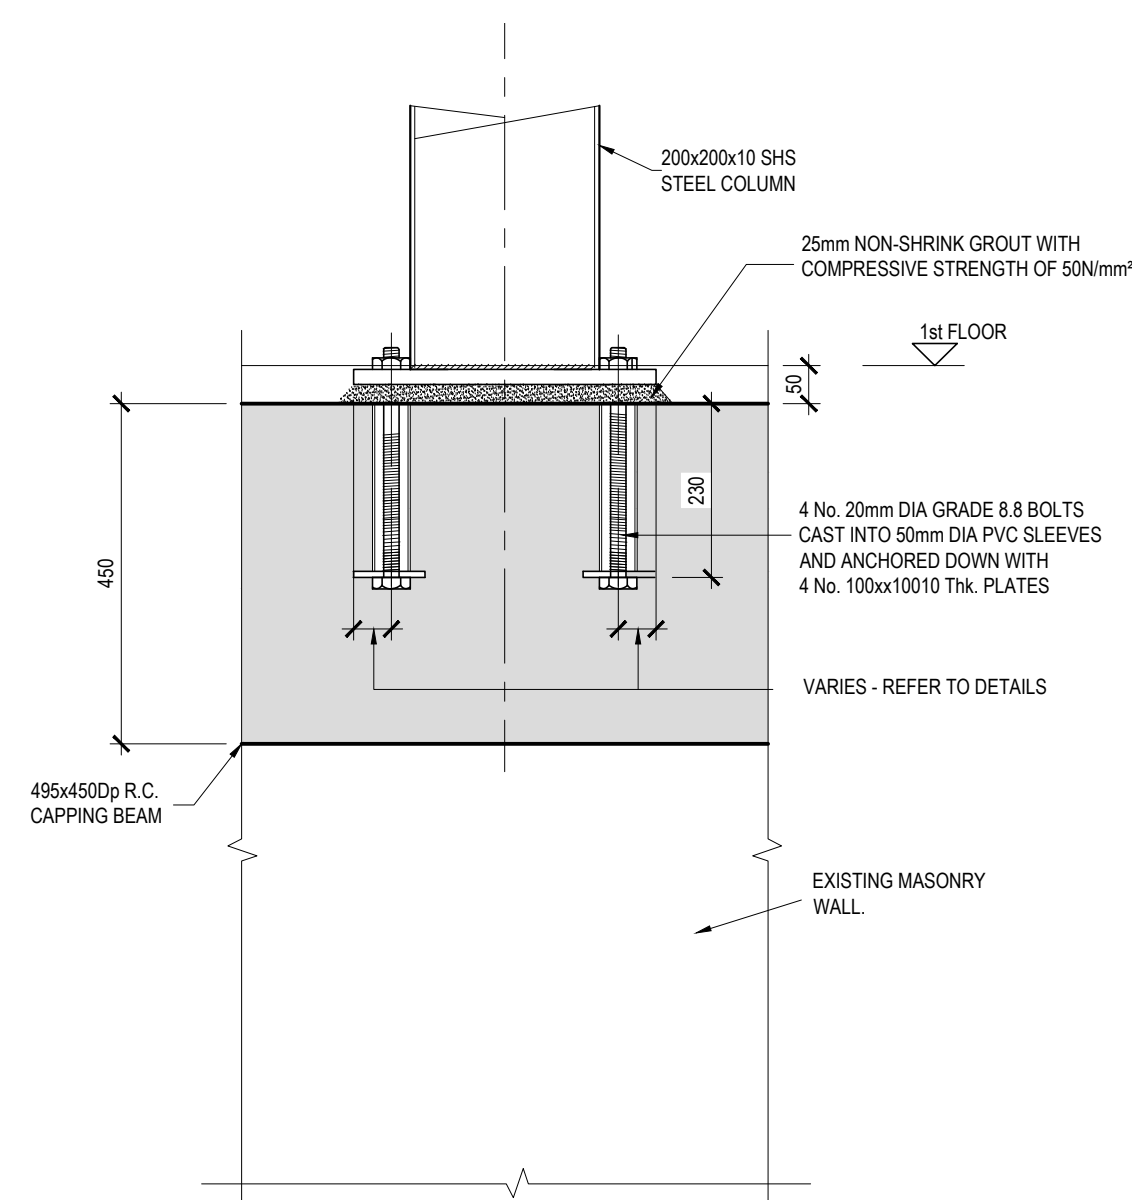

TYPICAL STEEL BEAM END BEARING DETAIL (1:10)

TYPICAL STEEL COLUMN AND
CAPPING BEAM CONNECTION DETAIL (1:10)

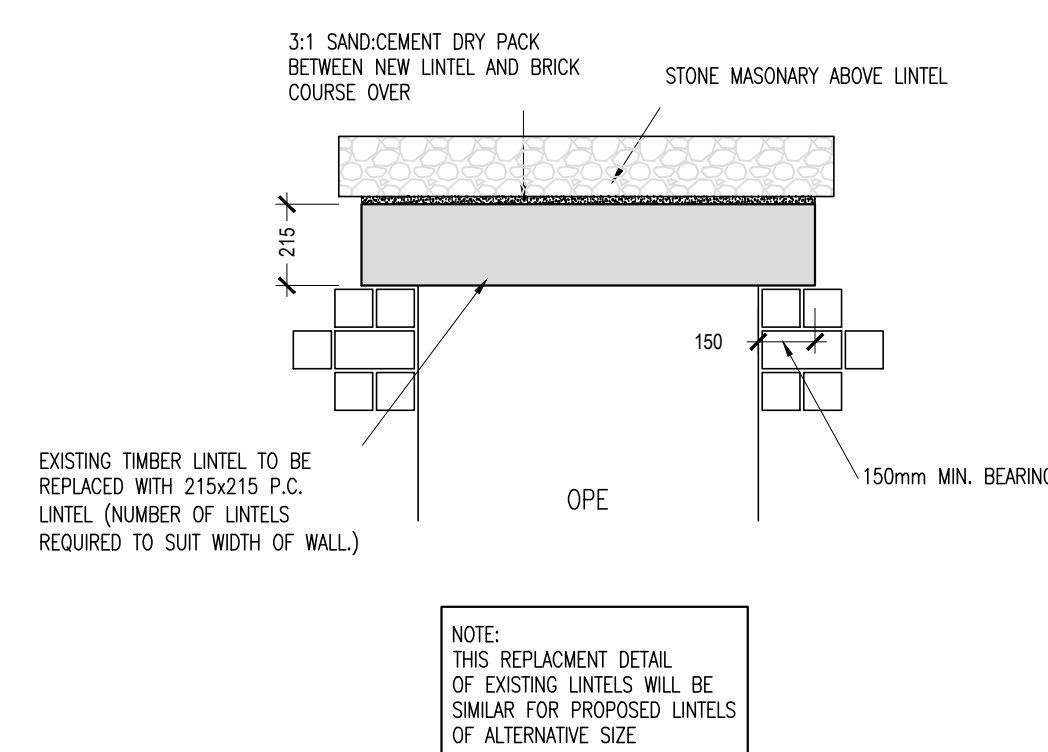

REPLACEMENT OF EXISTING LINTELS
WITH 215x215 P.C. LINTELS (1:20)

1. INSTALL NEEDLING AND PROPPING ABOVE EXISTING LINTEL
2. STRIP BACK PLASTER AND FINISHES TO EXPOSE LINTEL FACE AND SOFFIT.
3. REMOVE EXISTING TIMBER LINTELS
4. INSTALL NEW 215x215 P.C. LINTELS OVER FULL WIDTH OF WALL.
5. DRY PACK BETWEEN NEW LINTEL AND BRICK COURSE OVER WITH 3:1 SAND:CEMENT DRY PACK.
6. PROP LINTEL UNTIL DRY PACK IS CURED
7. REINSTATE FINISHES TO ARCHITECTS DETAIL



client approval		A - Approved
		B - Approved with comments
		C - Do not use

suitability S2 - INFORMATION	issue purpose INFORMATION
--	-------------------------------------

DEBI



T: + 353 1 400 4000 | E: info@dbfl.ie | W: www.dbfl.ie

DUBLIN | CORK | GALWAY | WATERFORD

project ref.

SACRED HEART SECONDARY SCHOOL
CONVENT ROAD, SCARTAGH, CLONAKILITY
CO. CORK.

drawing title

ENABLING WORKS II
FOUNDATION AND UPPER FLOOR
SECTIONS - SHEET 1.

KOBW - ARCHITECTS

designed by KA	author TTR	scale 1:10	sheet size A1
drawing no. 220056-DBFL-ZZ-F1-DR-S-5000			revision 2