




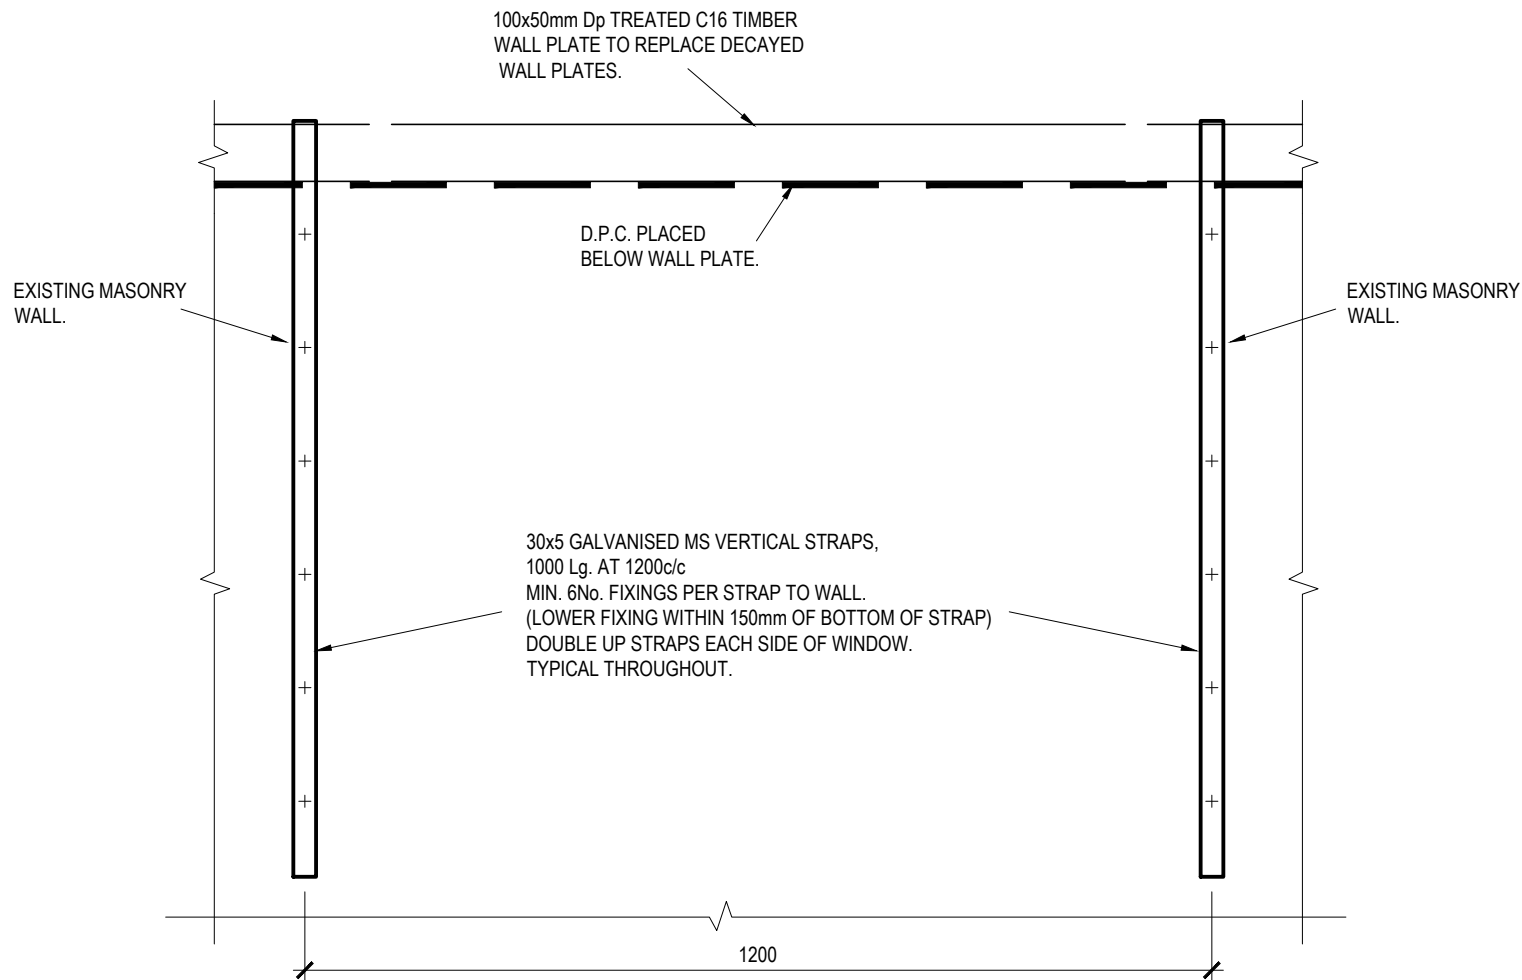


TYPICAL WALLPLATE REPLACEMENT DETAIL (1:10)

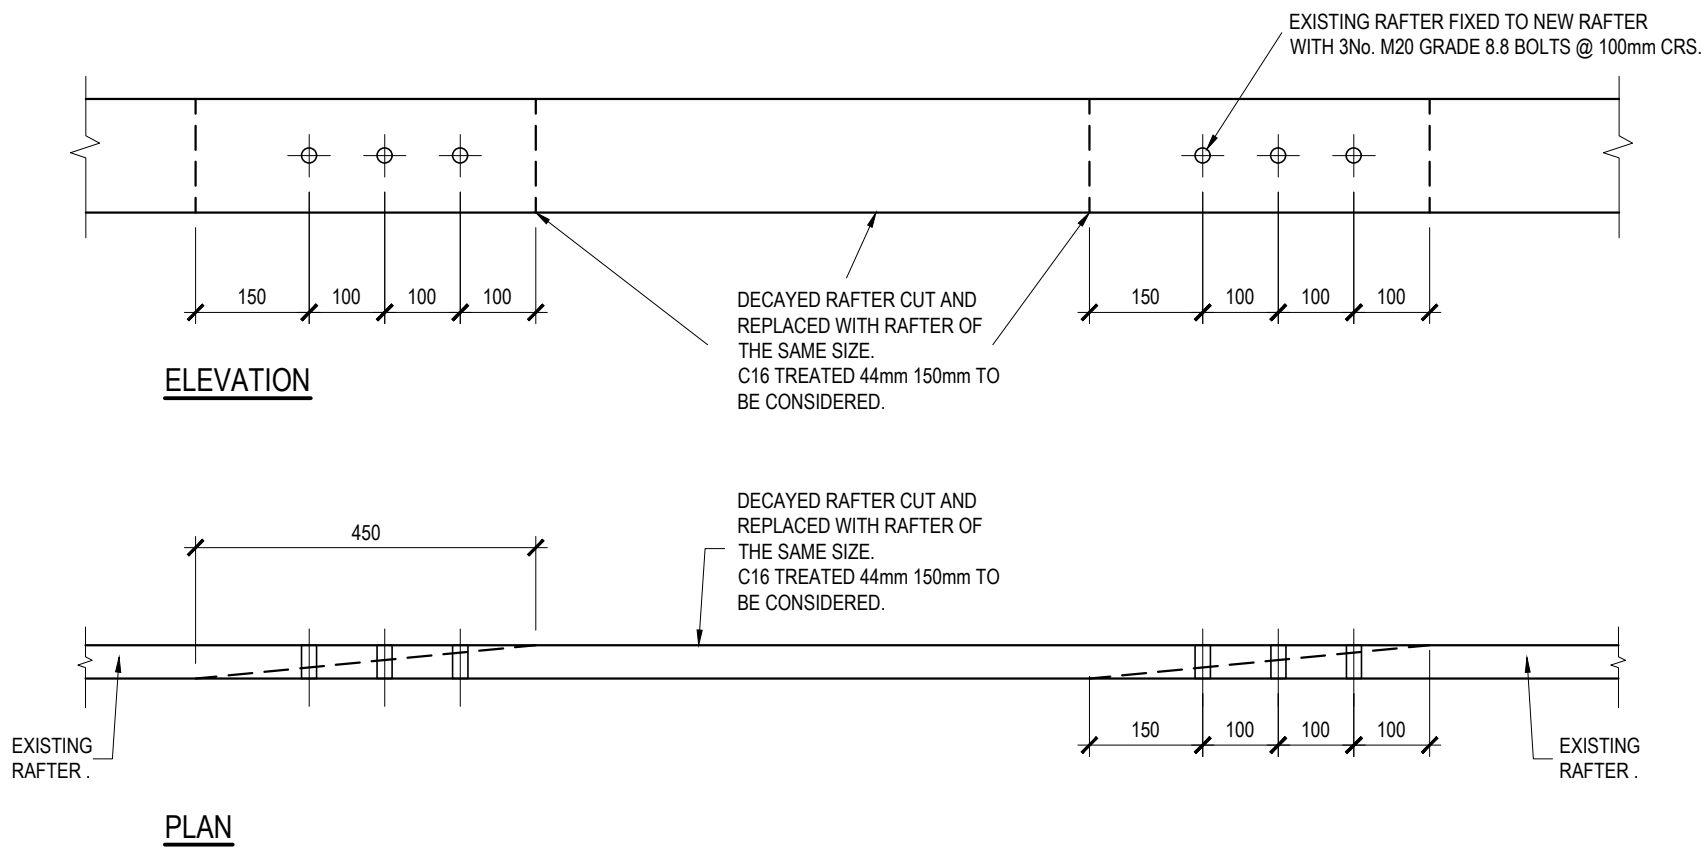

TYPICAL RAFTER CUT & SPLICING DETAIL (1:10)

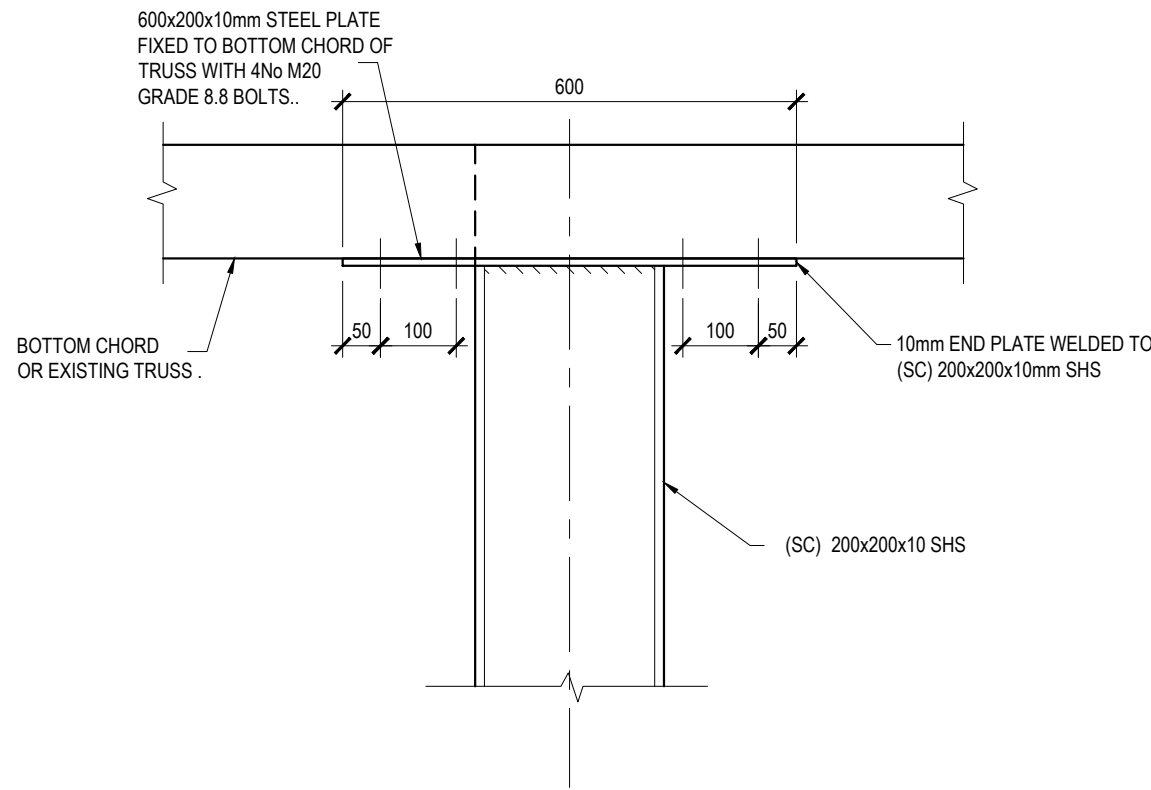


SECTION X - X
STEEL COLUMN TO EXISTING TRUSS CONNECTION (1:10)

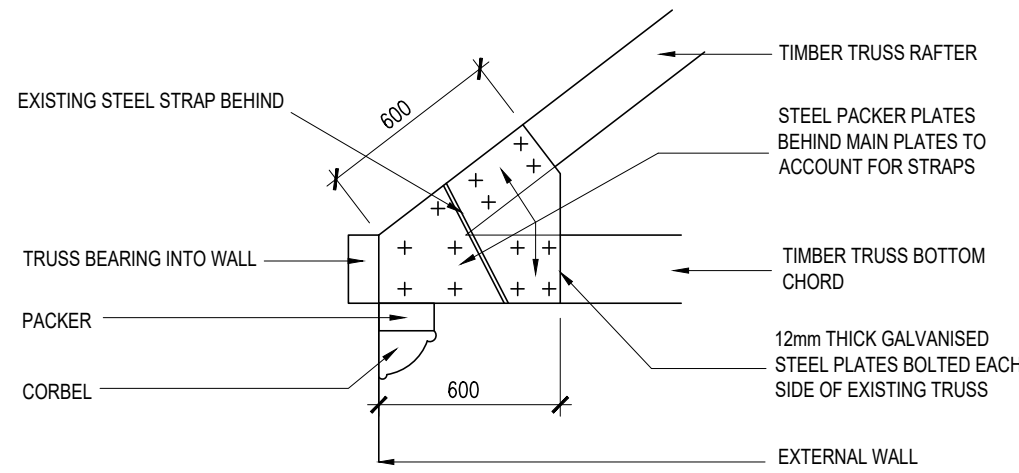

TRUSS END REPAIR DETAIL (1:25)

+ INDICATES 20mm DIAMETER THROUGH BOLTS THROUGH TRUSS AND 10mm THICK WASHER PLATES EACH SIDE

ON ORIGINAL

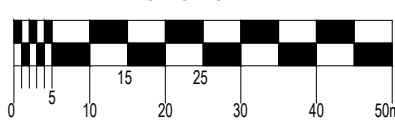

© COPYRIGHT OF THIS DRAWING IS RESERVED BY DBFL CONSULTING ENGINEERS. NO PART SHALL BE REPRODUCED OR TRANSMITTED WITHOUT THEIR WRITTEN PERMISSION.

NO CHANGES OF WHATSOEVER NATURE ARE TO BE MADE TO ANY DETAILS SET OUT OR CONTAINED IN ANY DBFL SPECIFICATIONS OR DRAWINGS UNLESS THE EXPRESS CONSENT HAS BEEN OBTAINED IN ADVANCE, IN WRITING, FROM DBFL.

NOTES:

rev	date	description	by	chkd.
0	19-06-26	ISSUED FOR INFORMATION	TTR	KA

client approval	issue purpose
A - Approved	ISSUED FOR INFORMATION
B - Approved with comments	
C - Do not use	

S2 - INFORMATION

DBFL
CONSULTING ENGINEERS

T: + 353 1 400 4000 | E: info@dbfl.ie | W: www.dbfl.ie

DUBLIN | CORK | GALWAY | WATERFORD

project ref.
SACRED HEART SECONDARY SCHOOL
CONVENT ROAD, SCARTAGH, CLONAKILITY
CO. CORK.

drawing title
ENABLING WORKS II
ROOF SECTIONS & DETAILS - SHEET 1.

KOBW - ARCHITECTS

designed by	author	scale	sheet size
KA	TTR	1:10,25	A1
drawing no.			revision
220056-DBFL-ZZ-ZZZ-DR-S-5001			0