

**DESCRIPTION**

Flower themed talking tubes  
spread approx. 10mm apart

**MATERIALS**

Metal piping  
Underground ducting  
Flower theming  
Concrete


**CLIENT**  
Connemara National Park

**PROJECT**  
Wayfinding and signage

DRAWN BY  
MV


ISSUE  
15.06.2026

**V1**

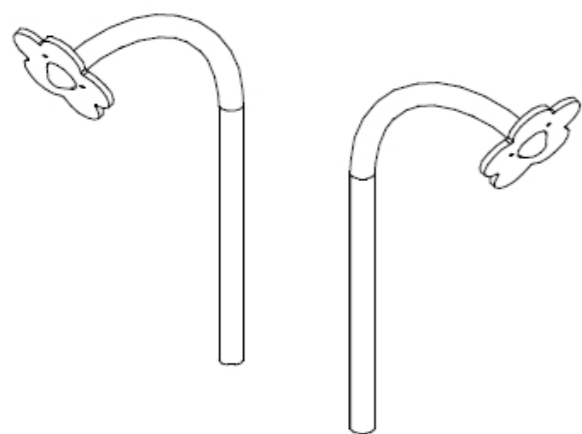

Style of flower to be suggested by contractor  
for approval.

Playground flower themed talking tubes

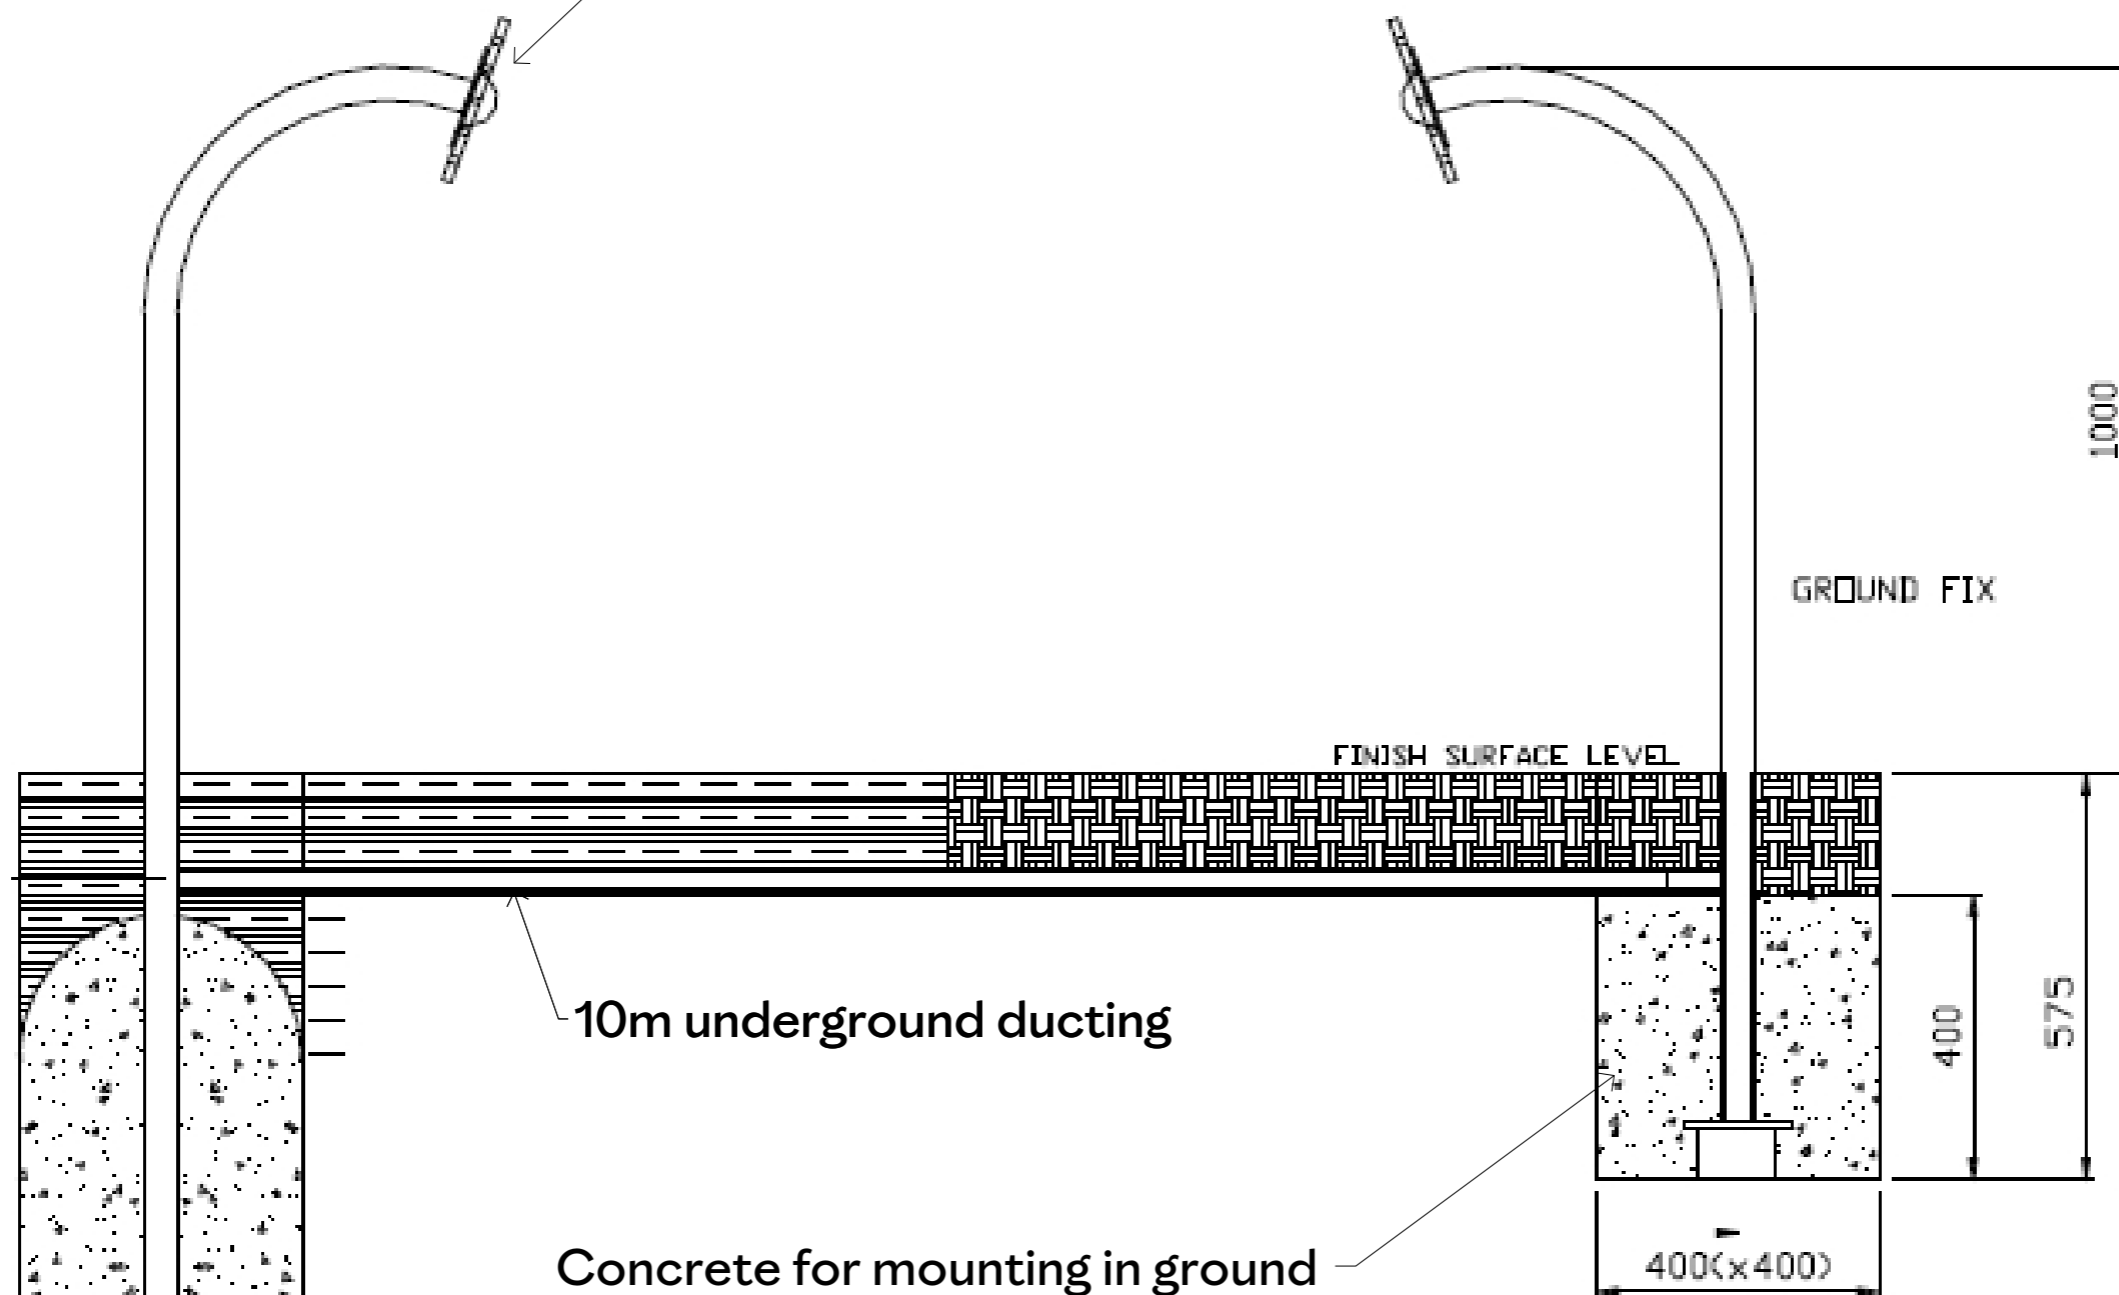

10m underground ducting

Concrete for mounting in ground

400(x400)

GROUND FIX

FINISH SURFACE LEVEL

1000

400

575