
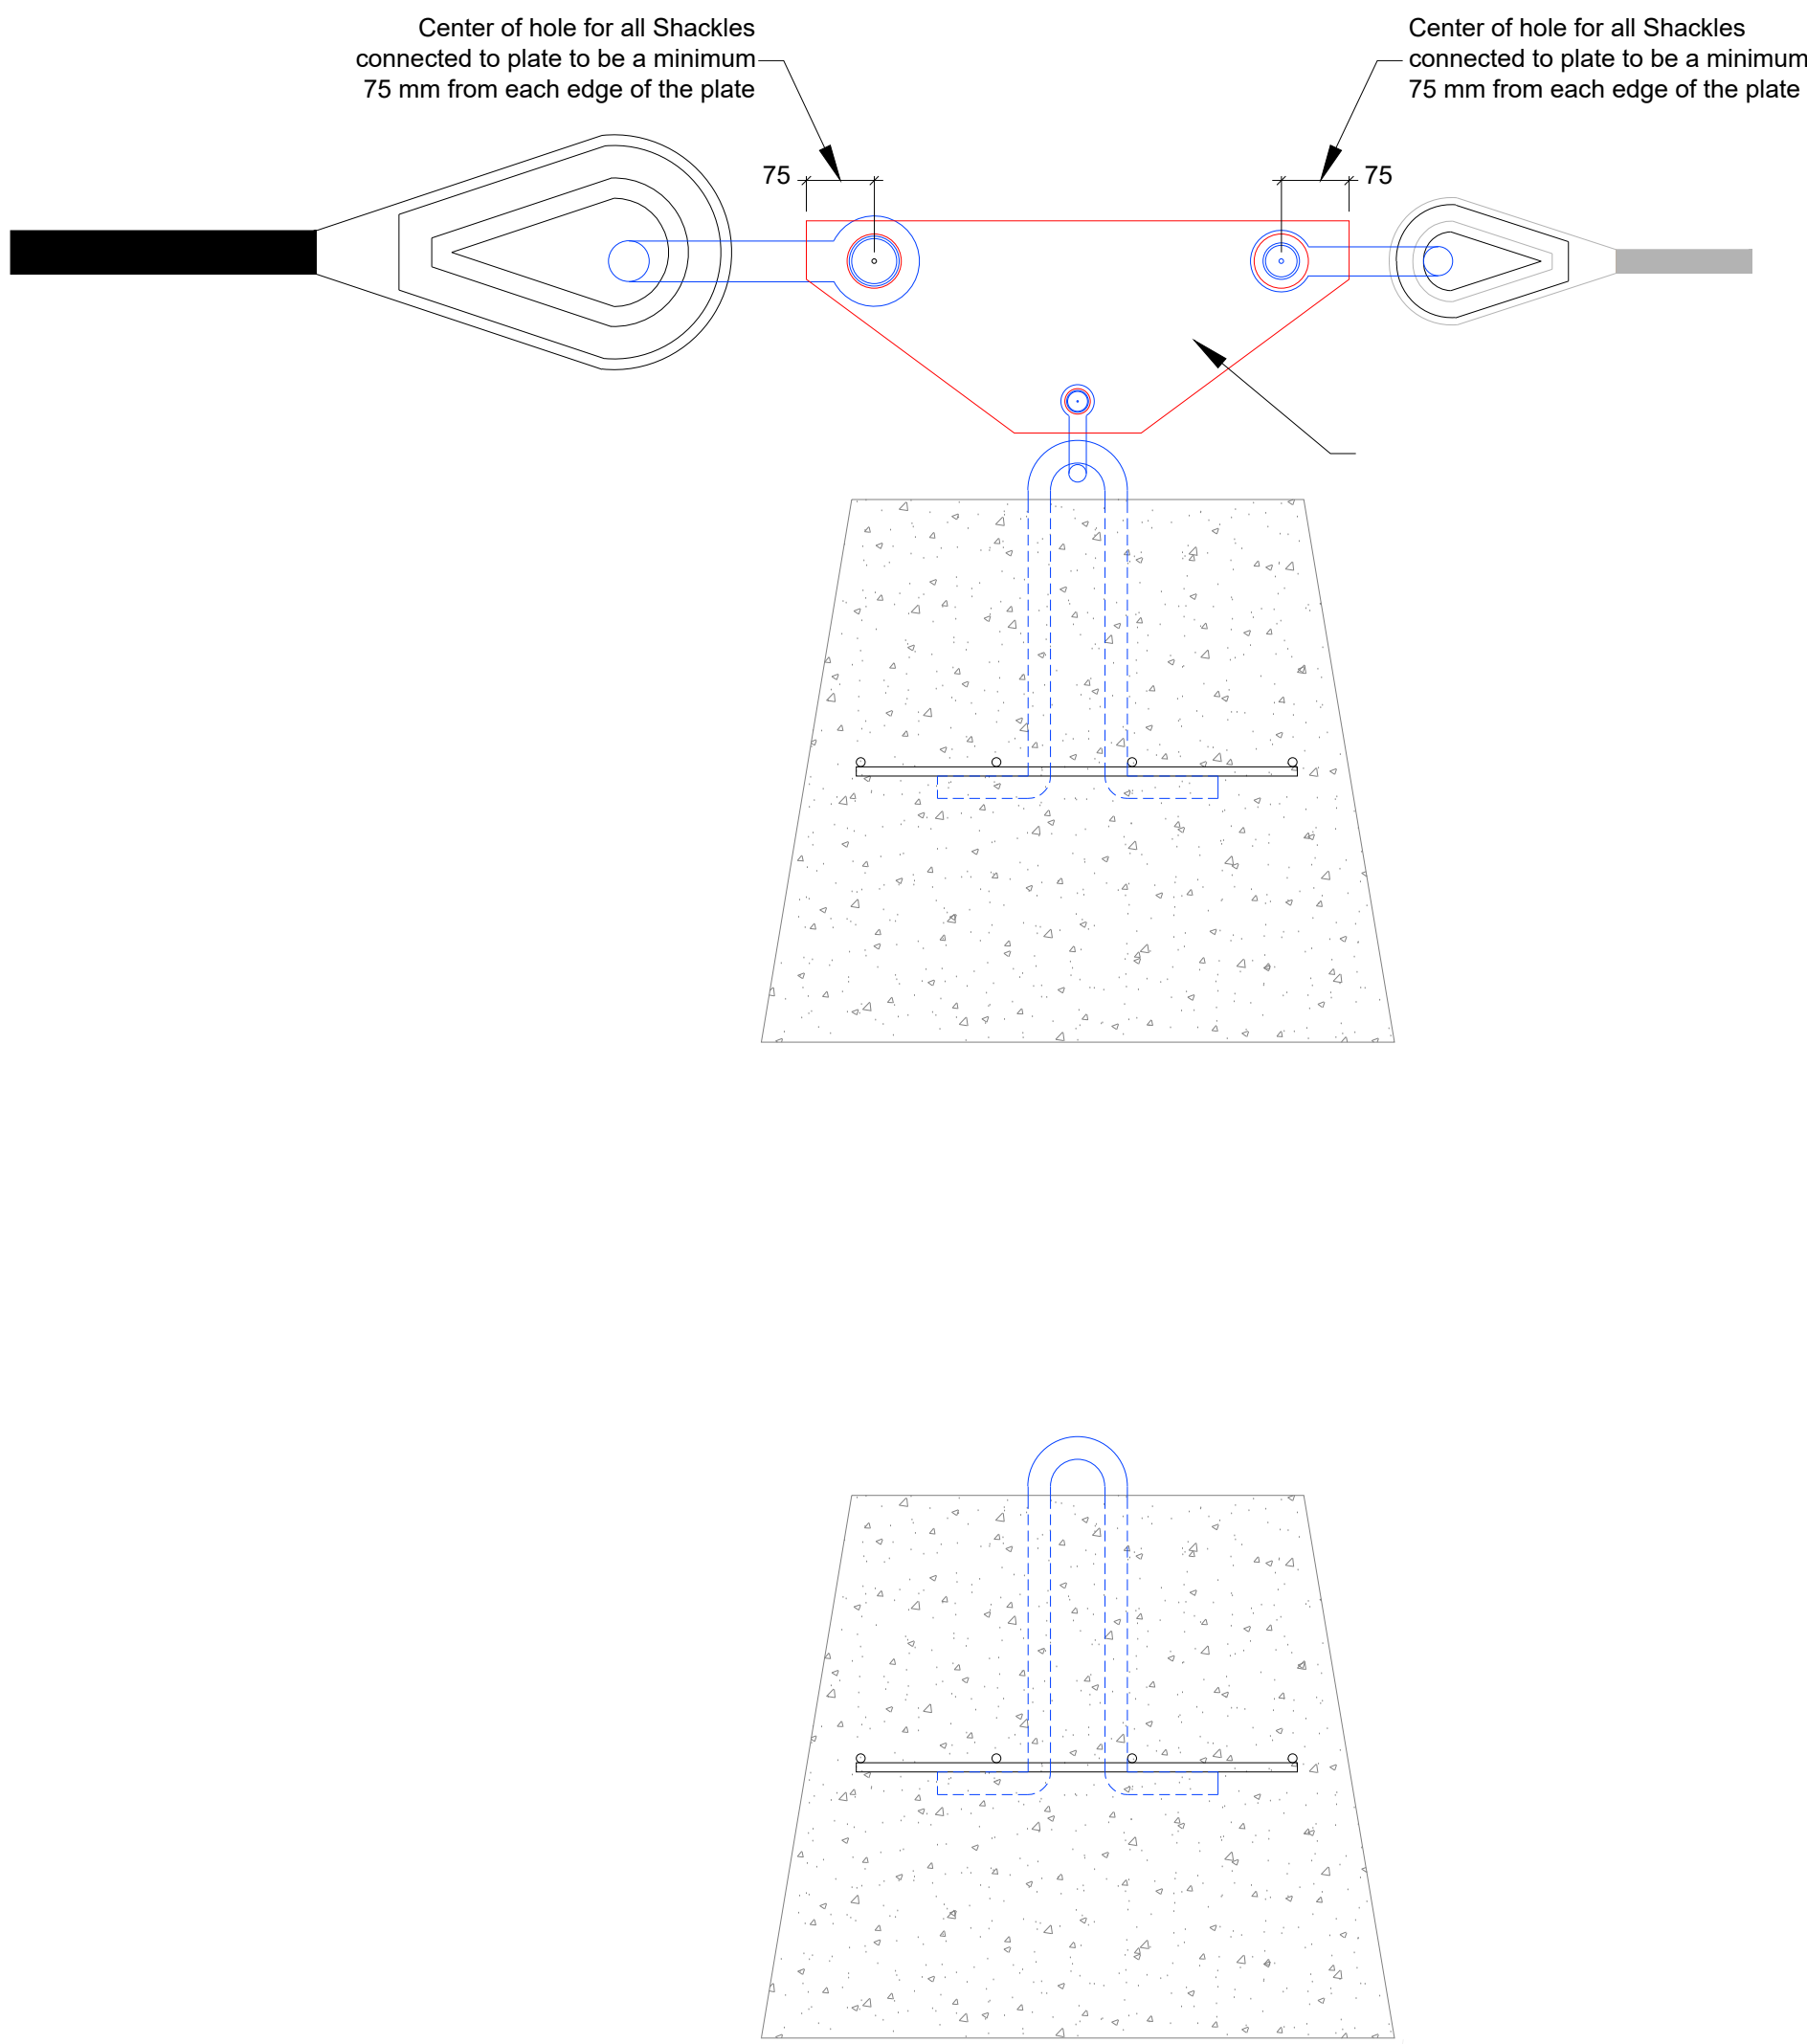
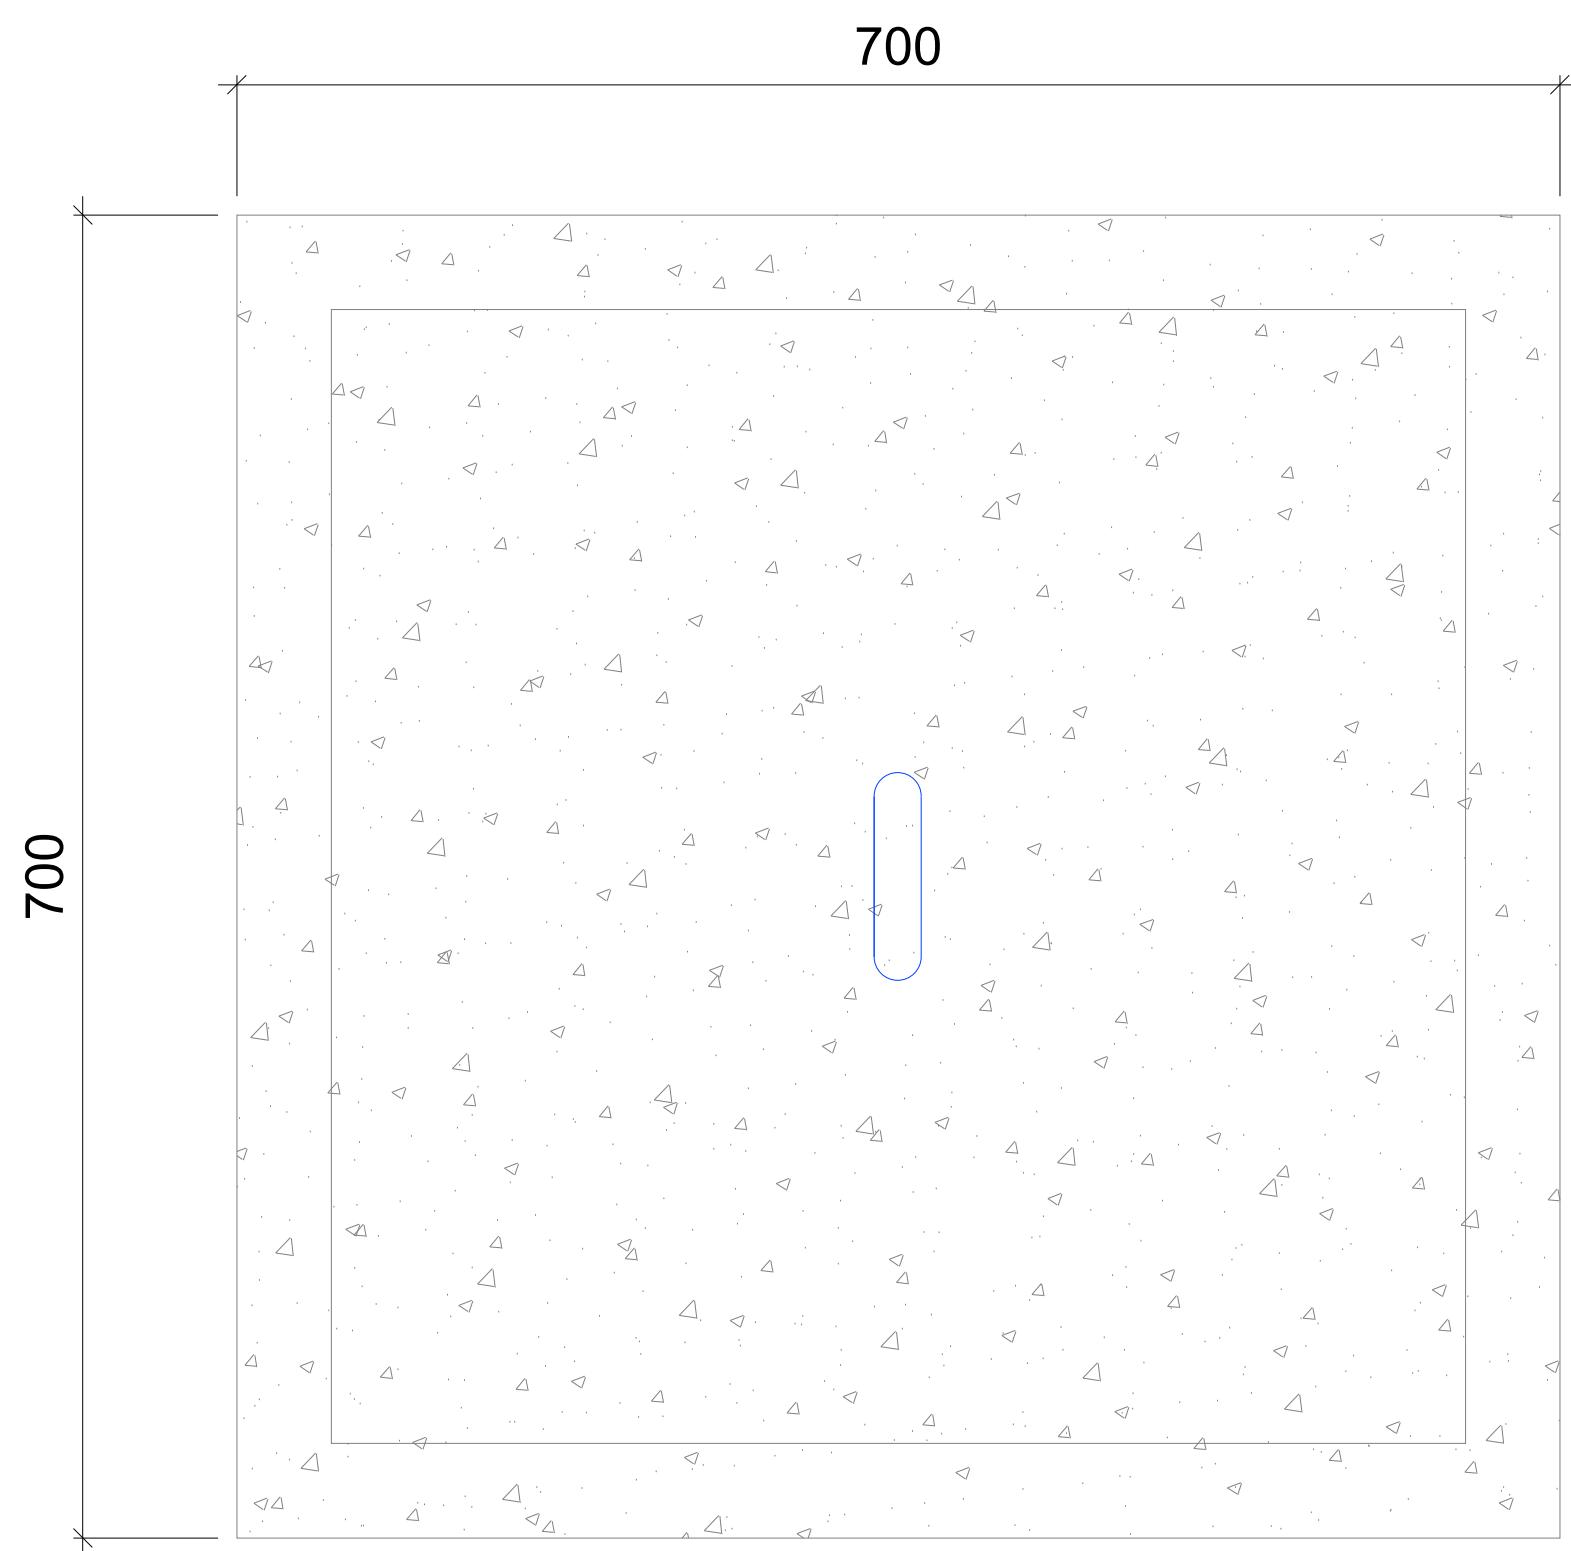


25mm Ø Rebar cast into angel weight for connection to mooring line.

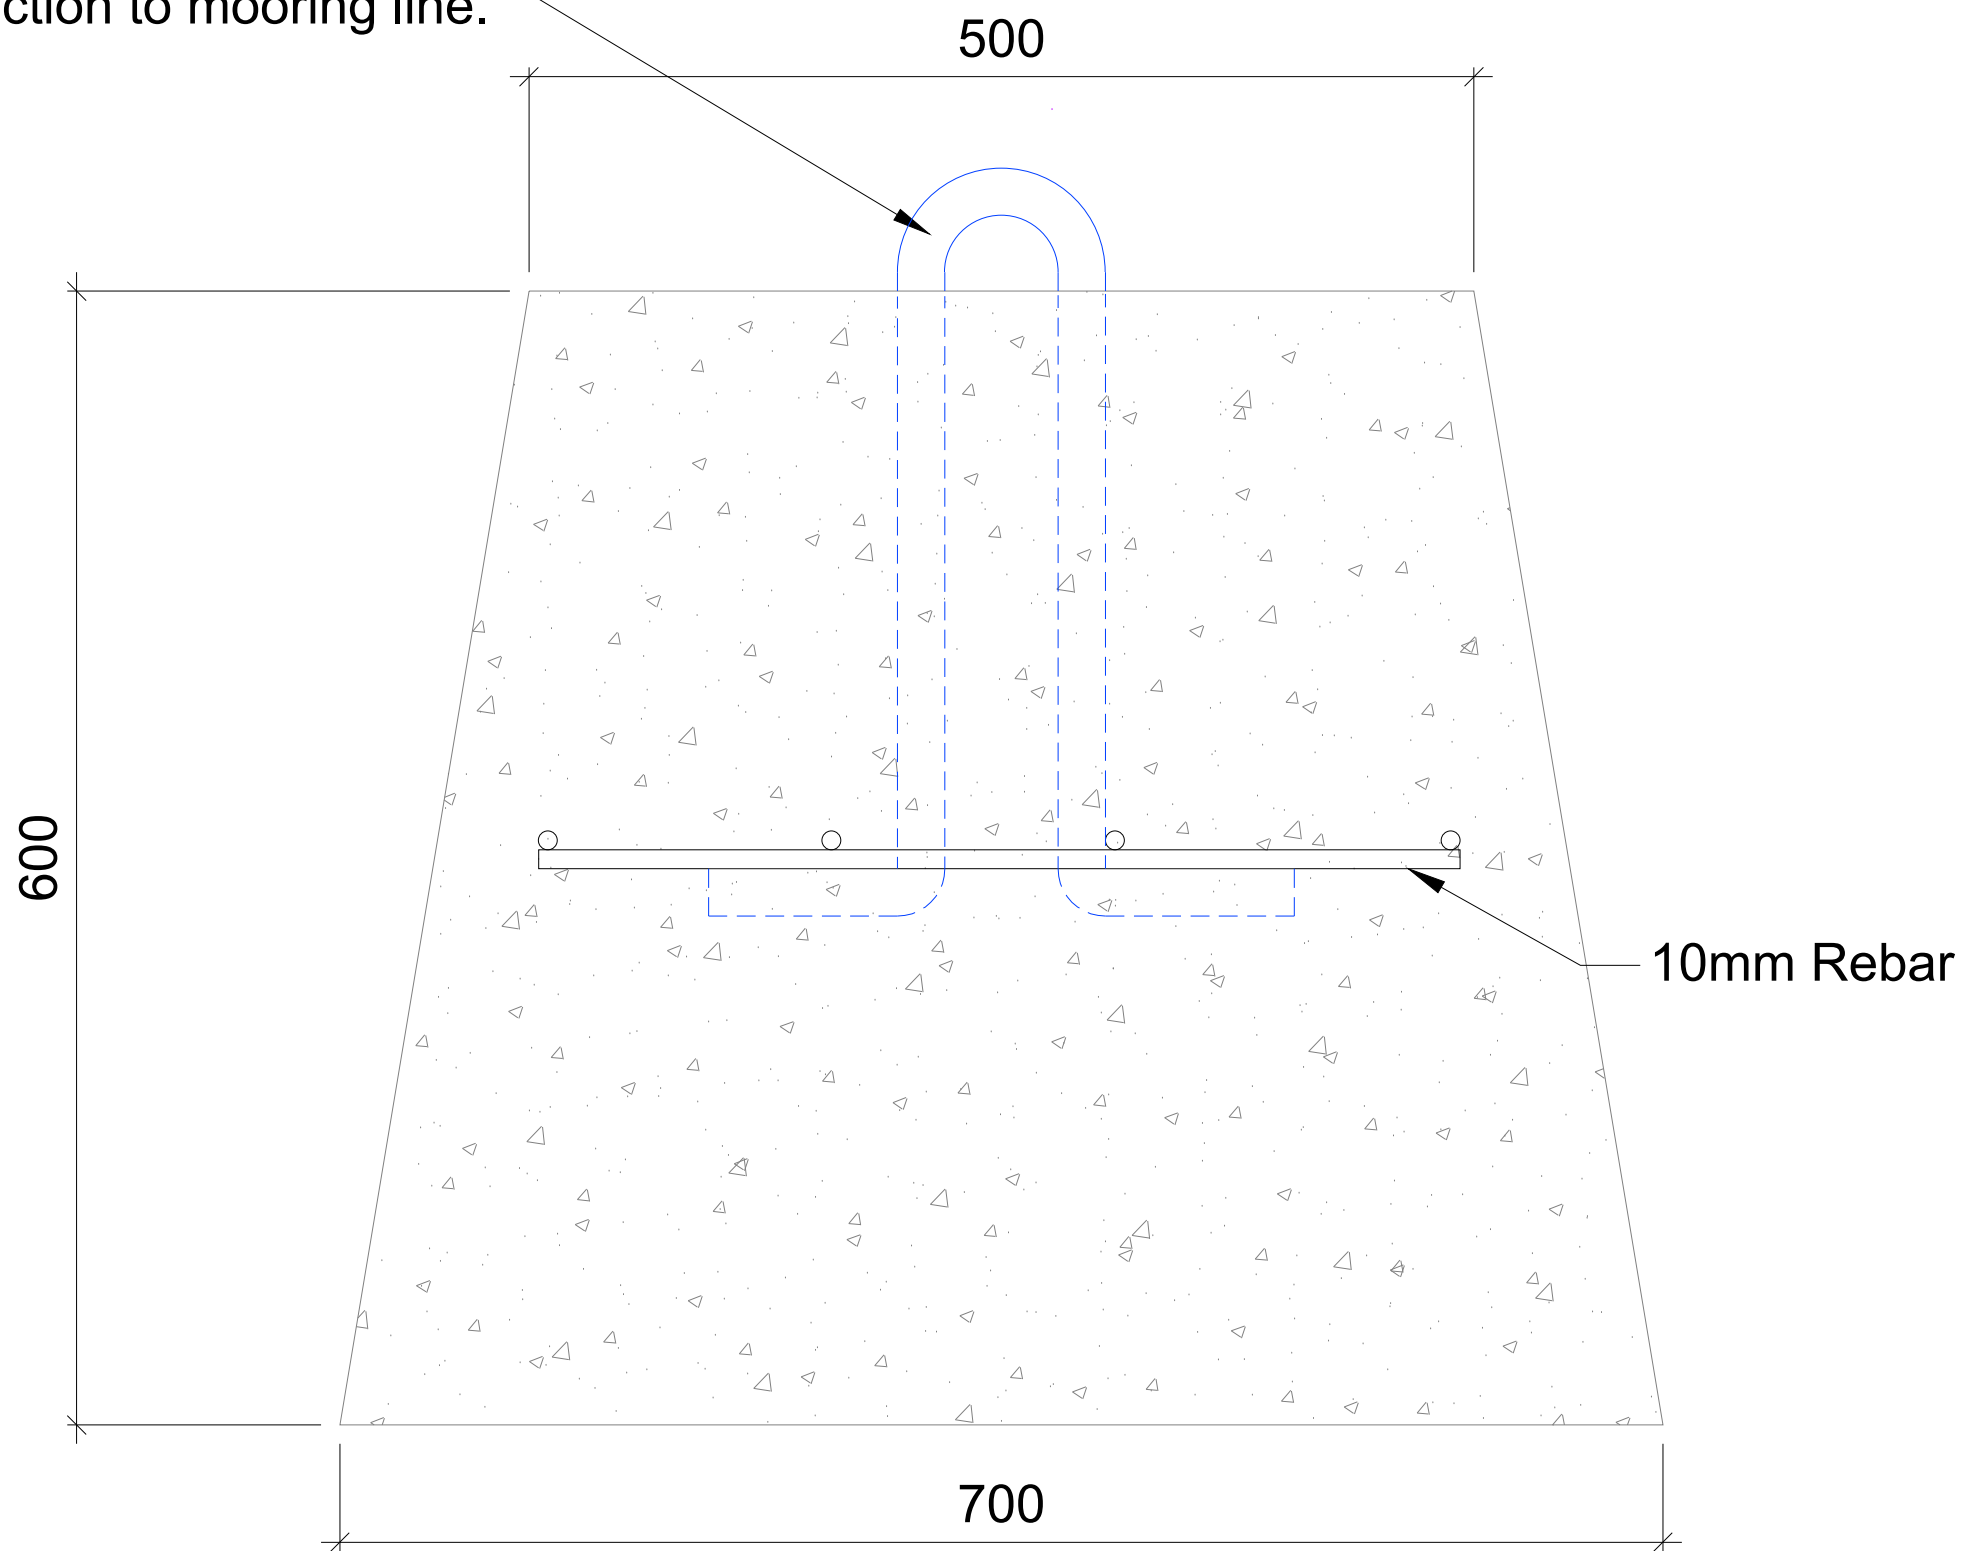

DO NOT SCALE FROM THIS DRAWING. USE FIGURED DIMENSIONS IN ALL CASES.
VERIFY DIMENSIONS ON SITE AND REPORT ANY DISCREPANCIES TO THE DESIGNERS IMMEDIATELY.
THIS DRAWING TO BE READ IN CONJUNCTION WITH THE DESIGNERS SPECIFICATION.
© THIS DRAWING IS COPYRIGHT AND MAY ONLY BE REPRODUCED WITH THE DESIGNERS PERMISSION.

P01	28.05.26	ISSUED FOR TENDER		SE	MOS
REV	DATE	DESCRIPTION		BY	APP
PROJECT:					
KNIGHTSTOWN HARBOUR					
TITLE:					
ANGEL WEIGHT DETAILS					
CLIENT:					
KERRY COUNTY COUNCIL					
MWP ENGINEERING AND ENVIRONMENTAL CONSULTANTS CORK TRALEE LONDON LIMERICK mwp.ie					
DRAWN:		CHECKED:		APPROVED:	
SR		MO		IB	
PROJECT NUMBER:		DATE:		SCALE @ A1:	
27335		28/05/26		As shown	
STATUS DESCRIPTION				STATUS:	
FOR TENDER				D2	
DRAWING NUMBER:				REV:	
27335 - MWP -XX-XX-DR-C- 002				P01	