


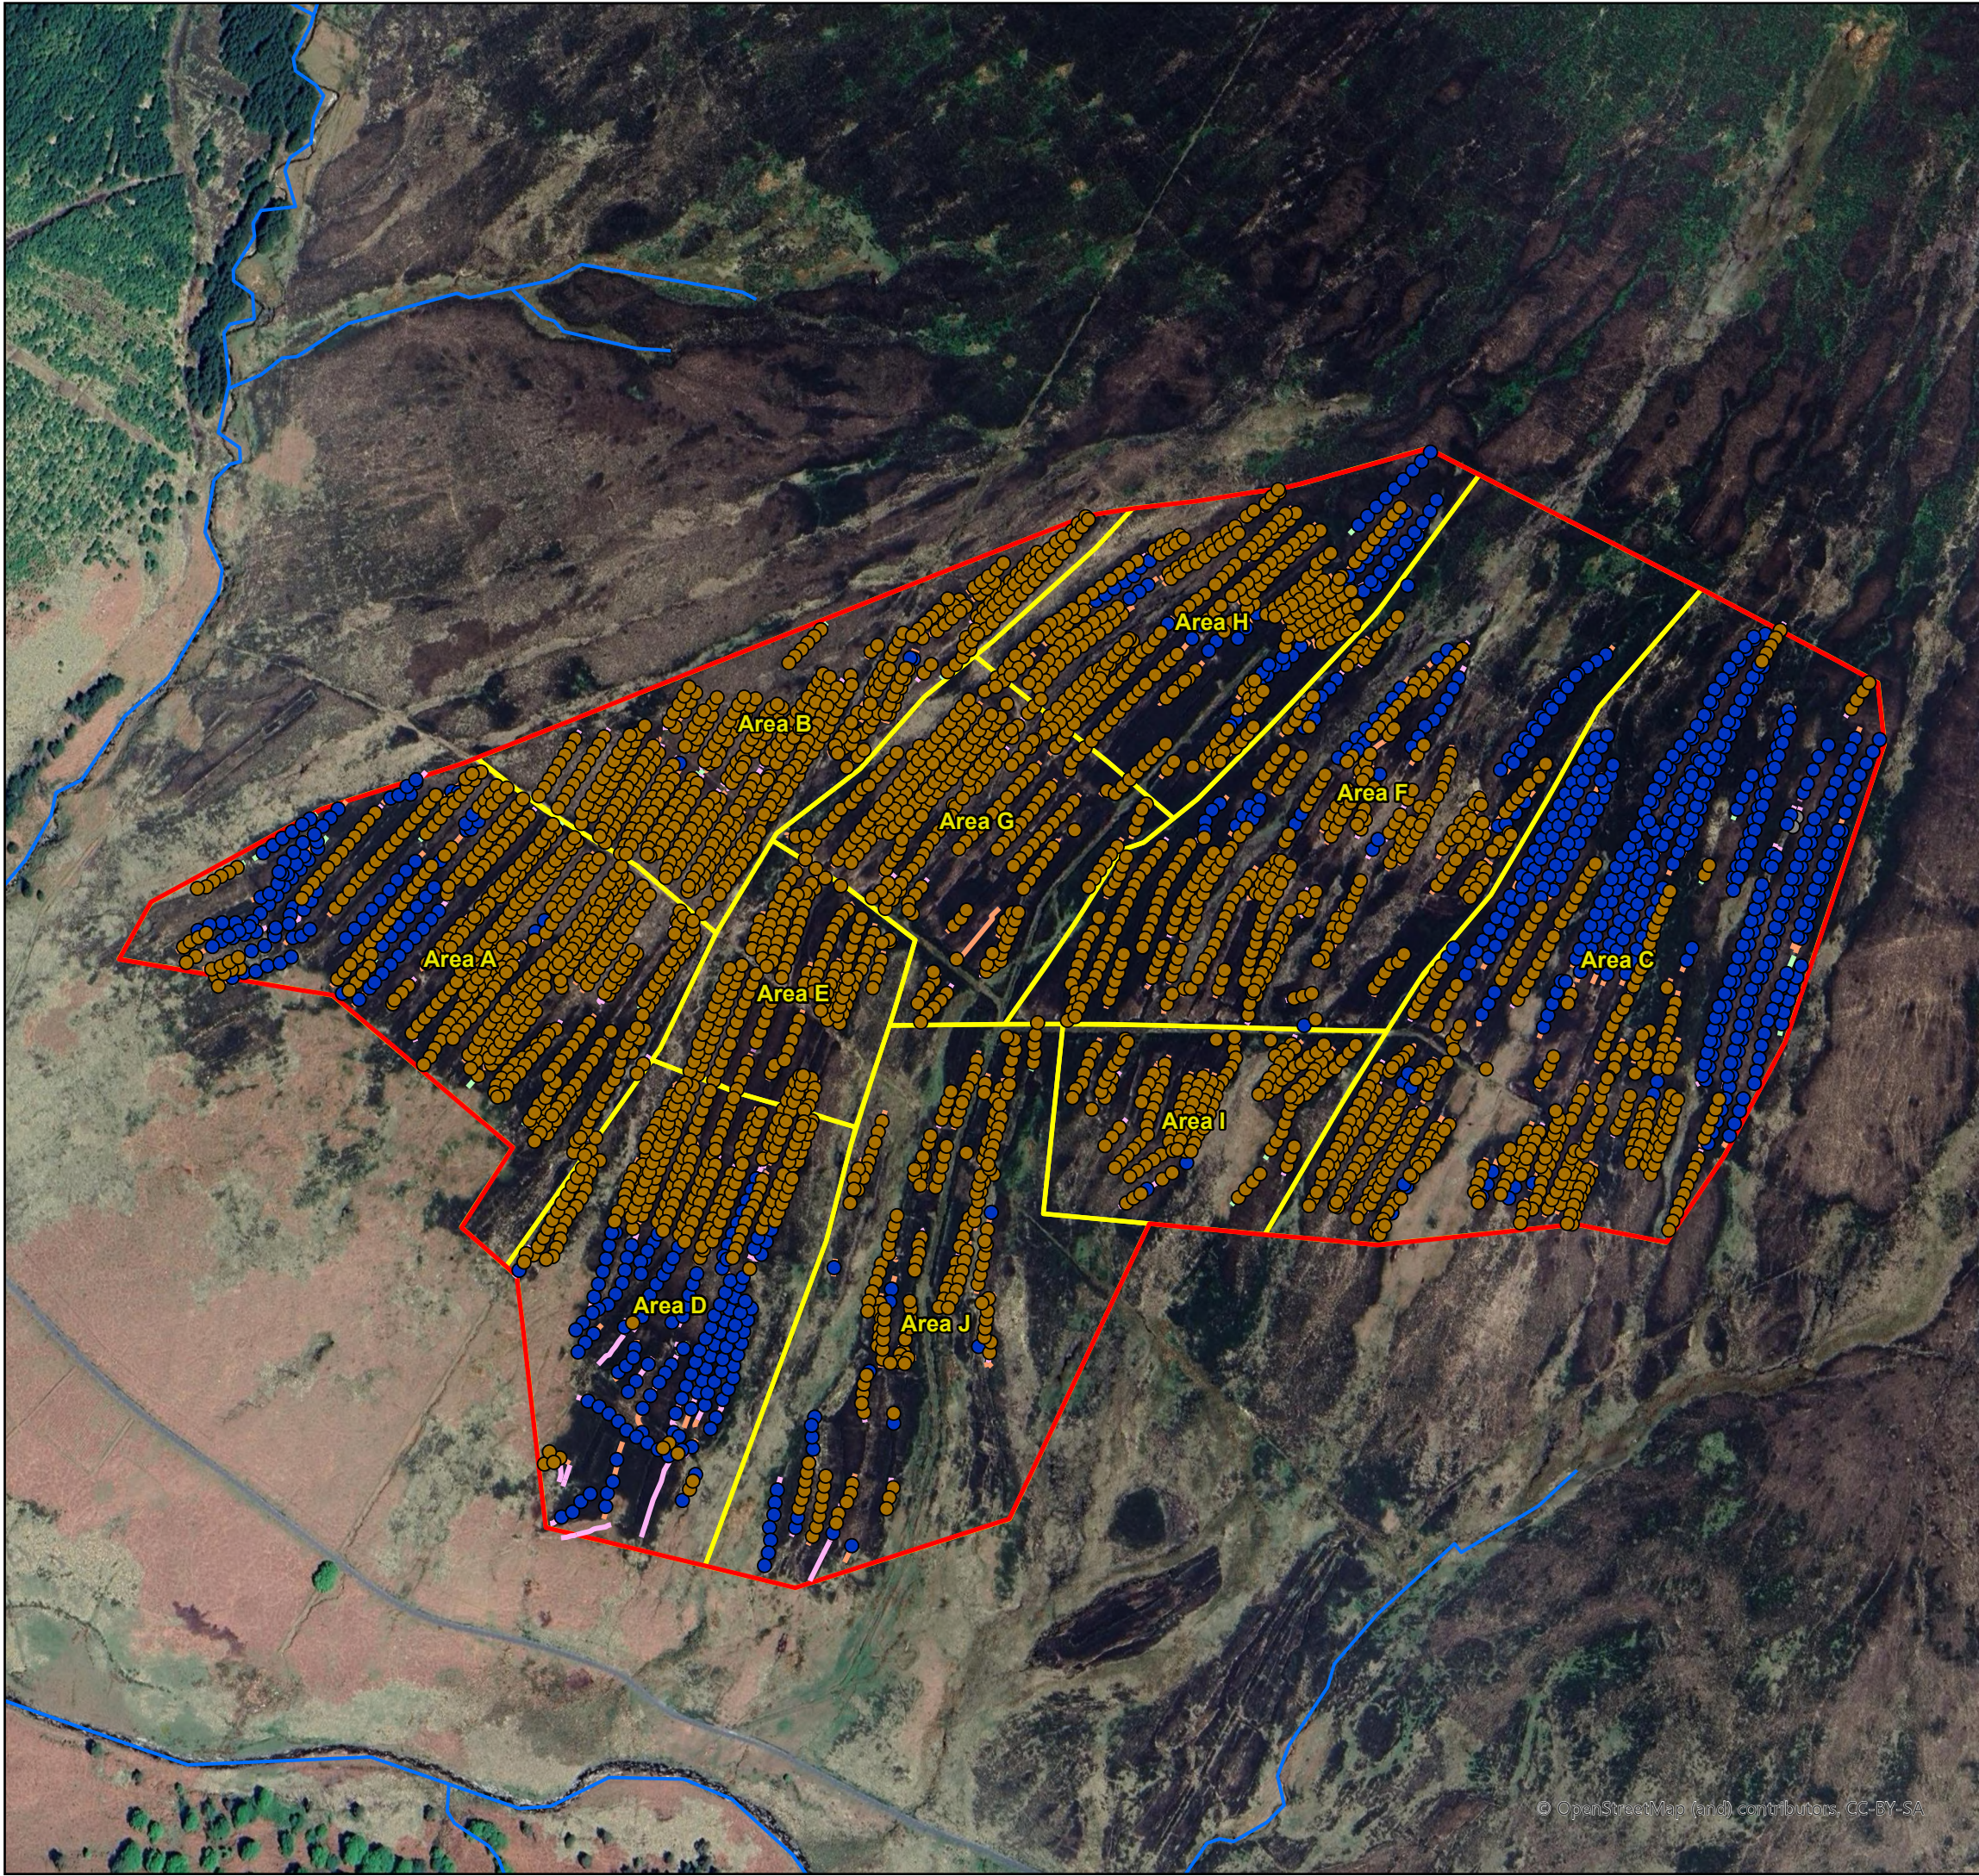

N

Legend

Planned Dams

Peat

Stone

Timber

Drains

<1m

1-1.5m

1.5-2m

2-3m

EPA Water Features

Rivers

Project Area

Project Area

Subsite Restoration Zones

Subsite Restoration Zones

An Roinn Tithíochta,
Rialtais Áitiúil agus Oldhreachta
Department of Housing,
Local Government and Heritage

Wicklow Subsite WK26
Wicklow Mountains SAC
Restoration Plan

DRWG No:
NPWS-BBRP-02-04

Scale:
1:5,000

Drawn by:
JL

Date:
21/04/2026

Size:
A3

Tailte
Éireann

Cleachtóirí, Lianacháil,
Suirbhíochas
Registration, Valuation,
Surveying

CYAL50510154
© Tailte Éireann - Surveying.