


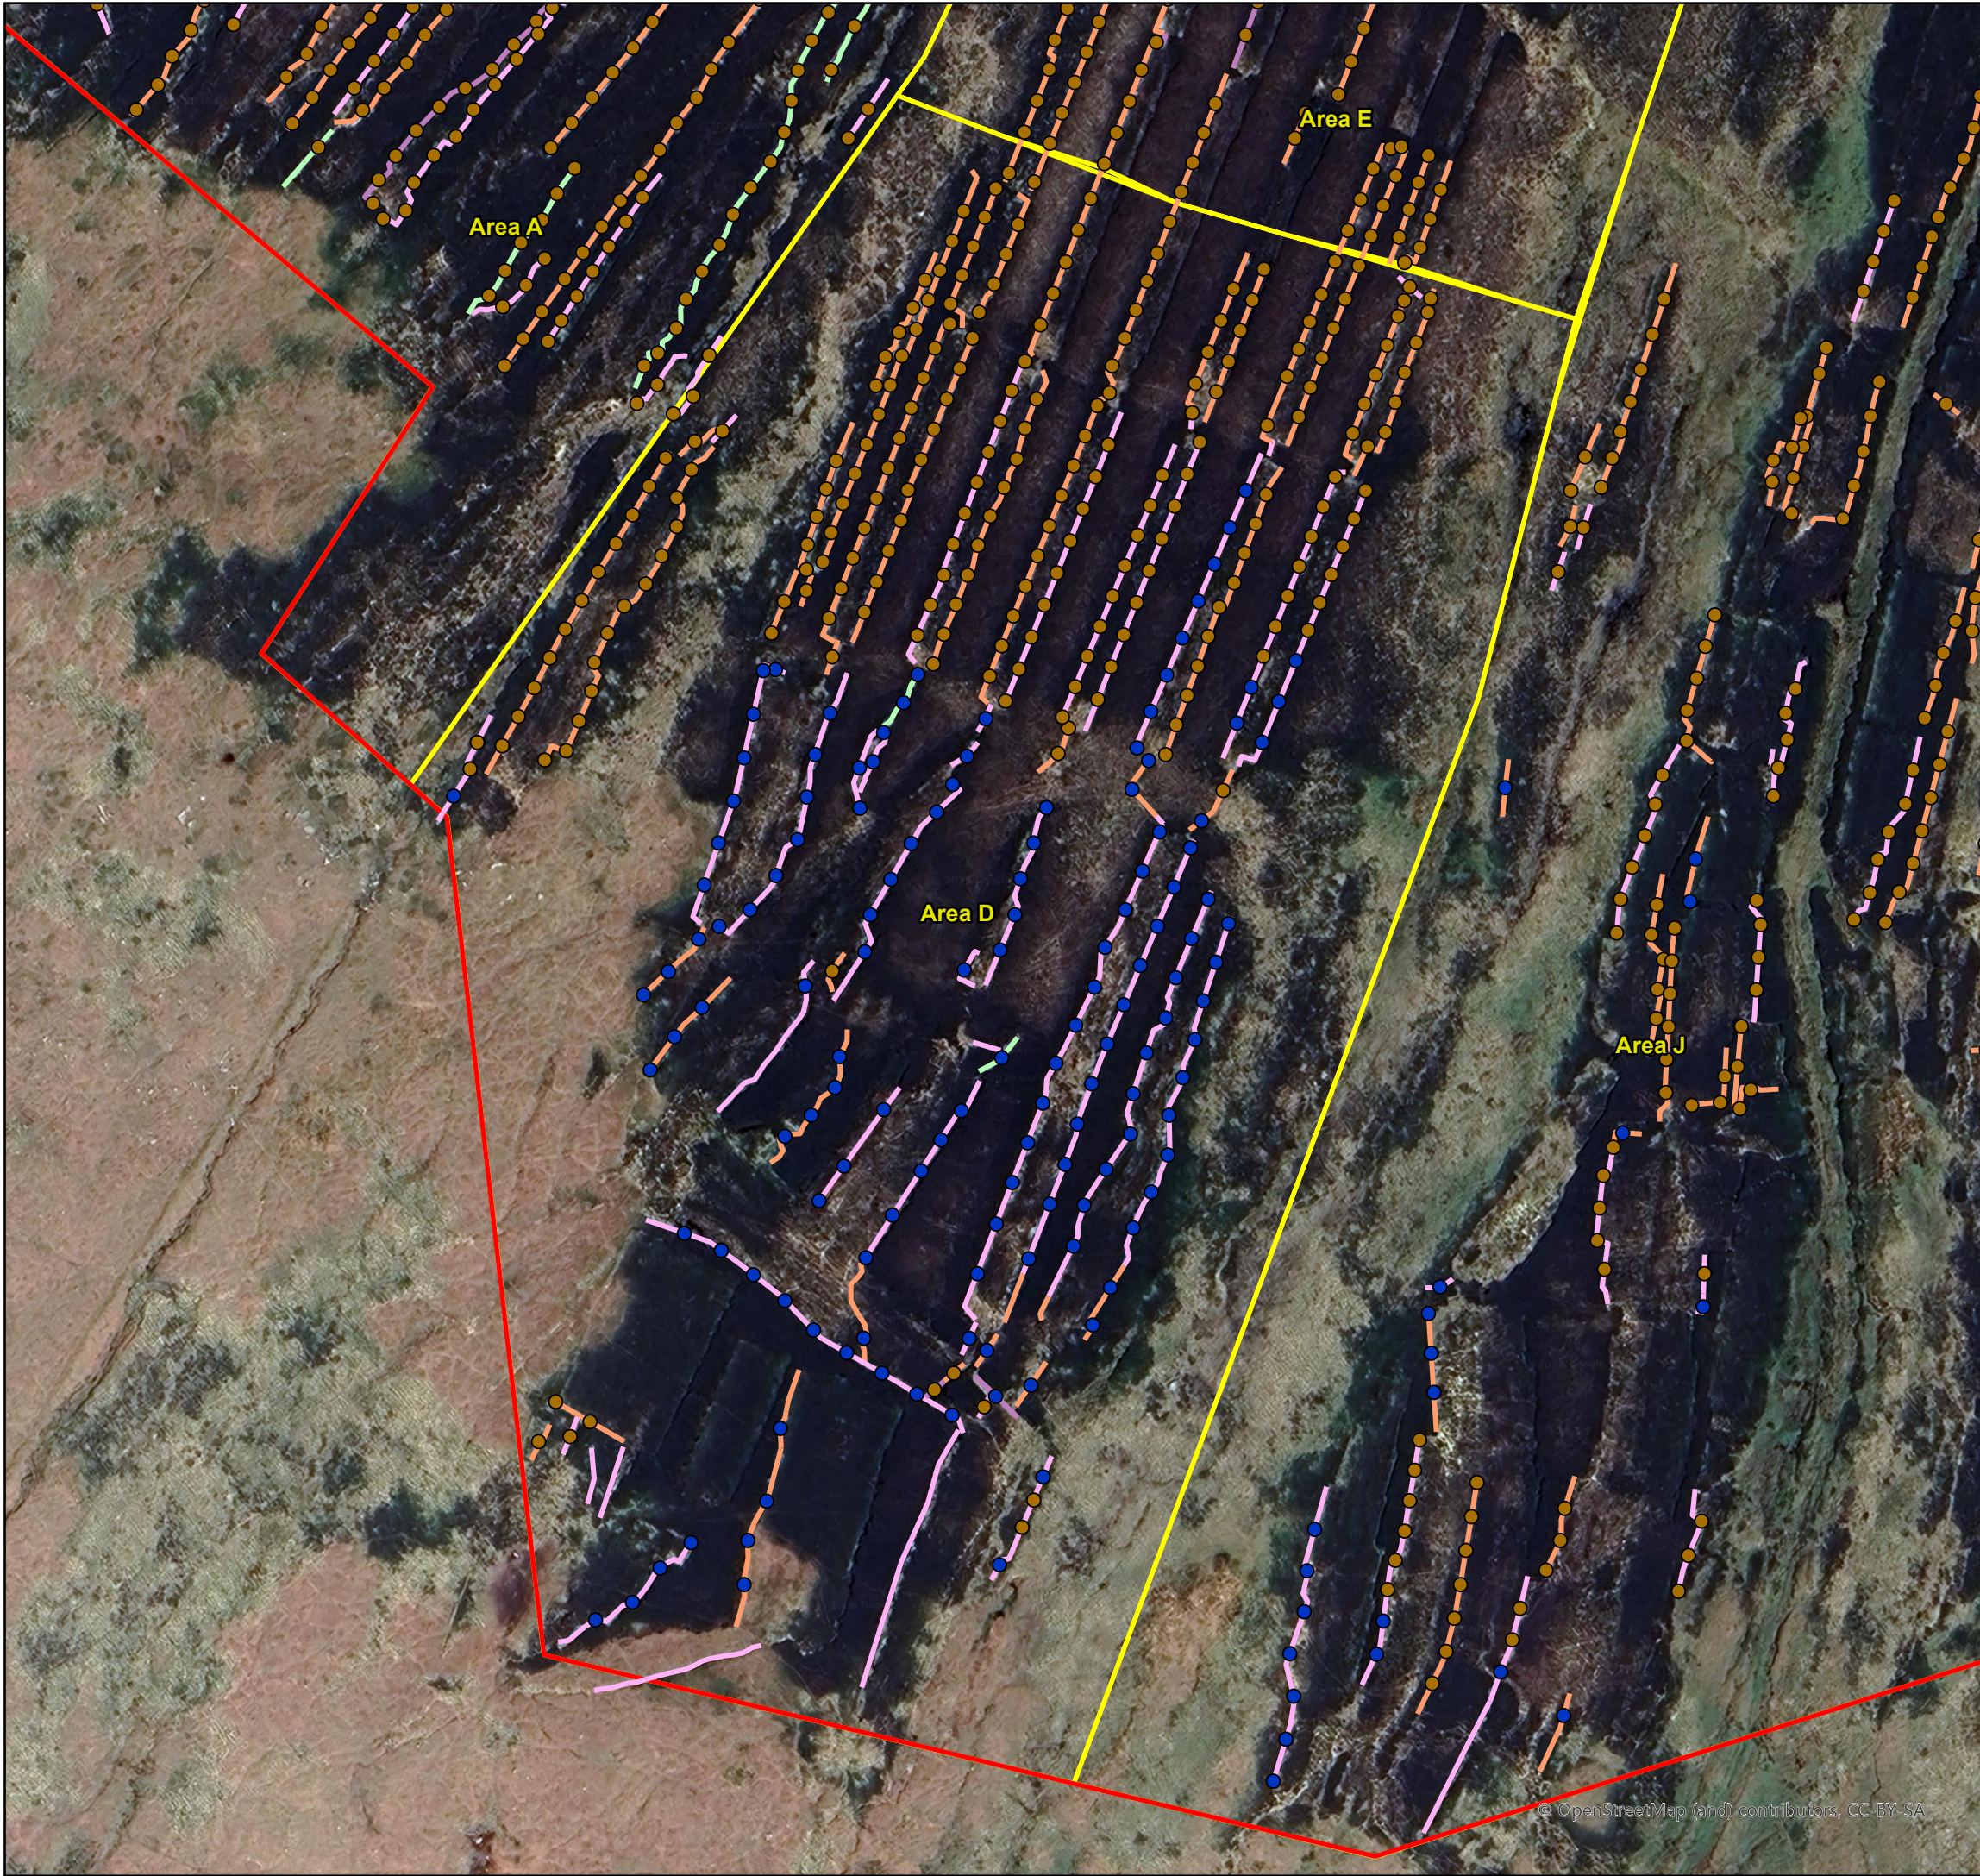

Legend

Planned Dams

- Peat
- Timber

Drains

- <1m
- 1-1.5m
- 1.5-2m
- 2-3m

Project Area

- Project Area

Subsite Restoration Zones

- Subsite Restoration Zones

An Roinn Tithíochta,
Rialtais Áitiúil agus Oldhreachta
Department of Housing,
Local Government and Heritage

**Wicklow Subsite WK26
Wicklow Mountains SAC
Restoration Plan - Area D**

DRWG No: NPWS-BBRP-02-08	Scale: 1:1,500	Drawn by: JL	Date: 21/04/2026	Size: A3
-----------------------------	-------------------	-----------------	---------------------	-------------



CYAL50510154
© Tailte Éireann - Surveying.