




Site Area: 3.332 Ha

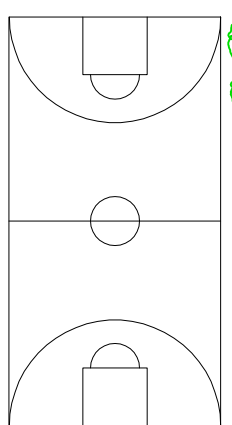

TO DRUMCONRATH VILLAGE

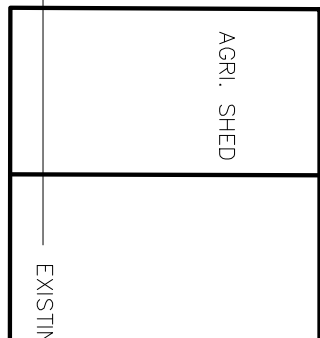

EXISTING CLUBHOUSE

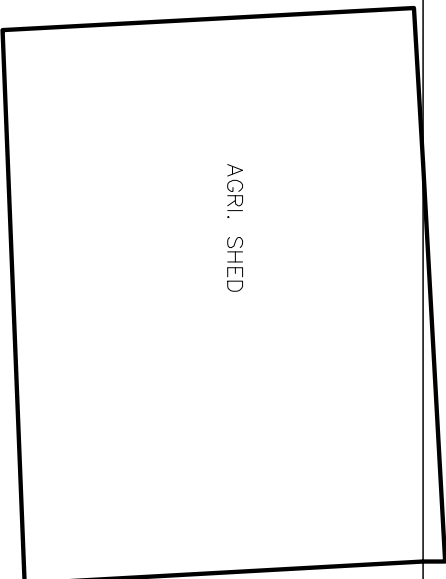

AGRI. SHED

EXISTING MATURE HEDGEROW CONTAINING WHITEHORN, ASH AND ALDER.


EXISTING VEHICULAR ENTRANCE

EXISTING ACO-DRAIN


EXISTING PEDESTRIAN ACCESS

EXISTING CAR PARKING
EXISTING PUBLIC FOOTPATH


LOCATION OF SITE NOTICE 1

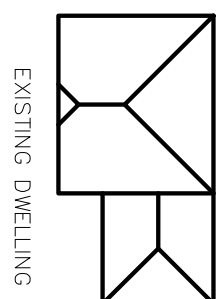

EXISTING DWELLING

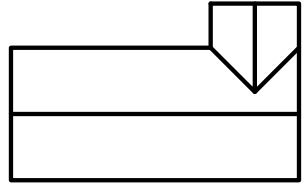


EXISTING DWELLING

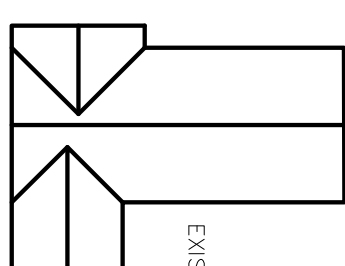

EXISTING DWELLING

EXISTING 2.5M WIDE GRAVEL PATH TO BE RETAINED
GRAVEL PATH TO ASTRO TURF PITCH FOR EMERGENCY ACCESS

EXISTING BALL STOP NETS

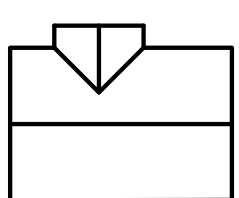


EXISTING DWELLING

PROPOSED 10M HIGH LIGHTING COLUMNS (SEE LIGHTING REPORT)
PROPOSED MAINTENANCE ENTRANCE

GRAVELLED YARD

LOCATION OF SITE NOTICE 2

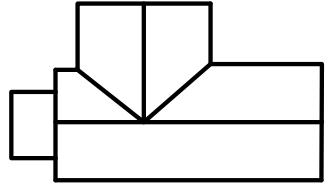


EXISTING DWELLING

EXISTING SURFACE WATER RUN-OFF TO DRAIN
TO AGLARE

Existing softwood plantation

Sports Ground

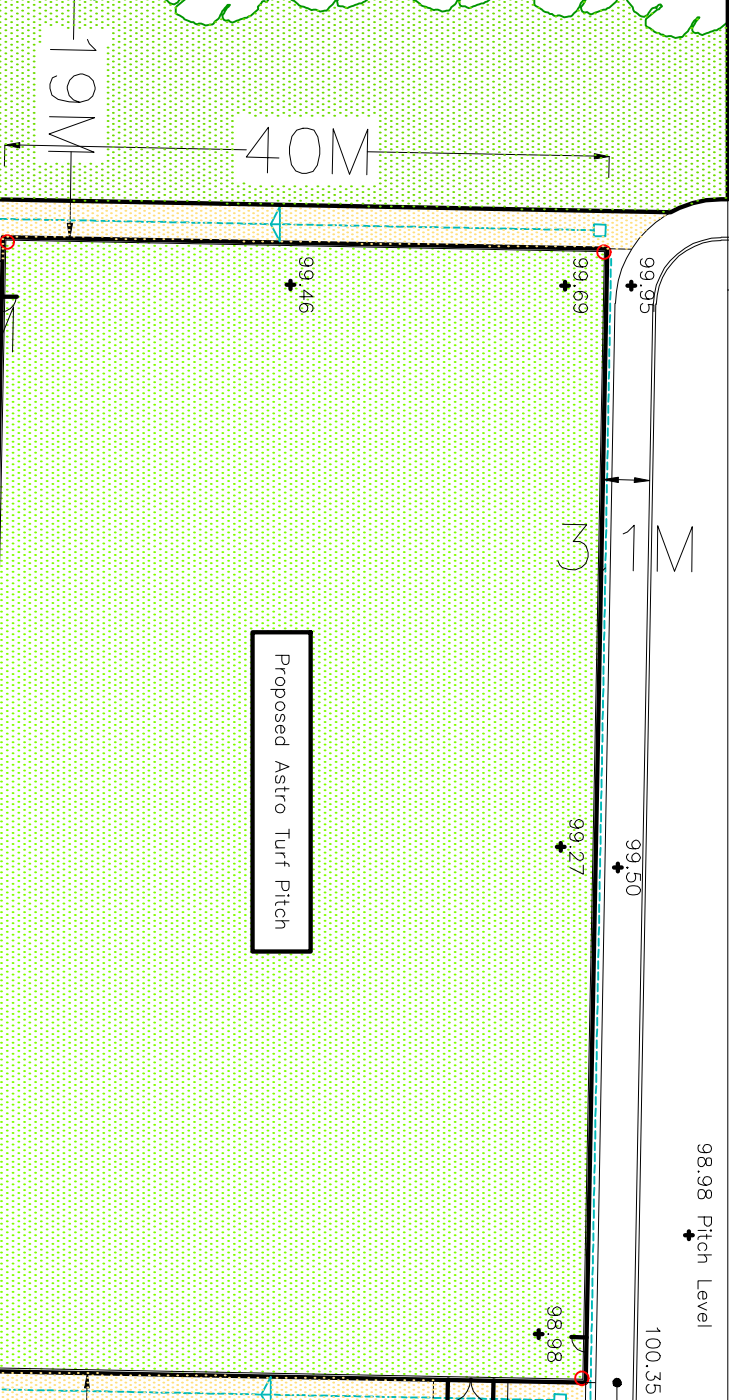

Proposed Astro Turf Pitch

SITE LAYOUT MAP Scale 1:500

JOB No.	DRIVING No.
A126-1720/26	S-1080-26-1(A)
SCALE 1:500	
DATE 22-05-26	QUERIED
DRAWN SIO	
REVISIONS	

PROPOSED NEW
1. ALL-WEATHER ASTRO TURF PITCH WITH
FUTURES, FENCING, FENCE, NETTING AND LIGHTING
COLUMNS
2. VEHICULAR ENTRANCE FOR MAINTENANCE
AT
3. HOLES AND ALL ANGLIART SITE WORKS
BY
BROOKHILL,
DRUMCONRATH,
CO. DUBLIN
FOR DRUMCONRATH GFC.

DRAWING TITLE
PLANNING STAGE DRAWING
ONLY