


Existing Downstream Face

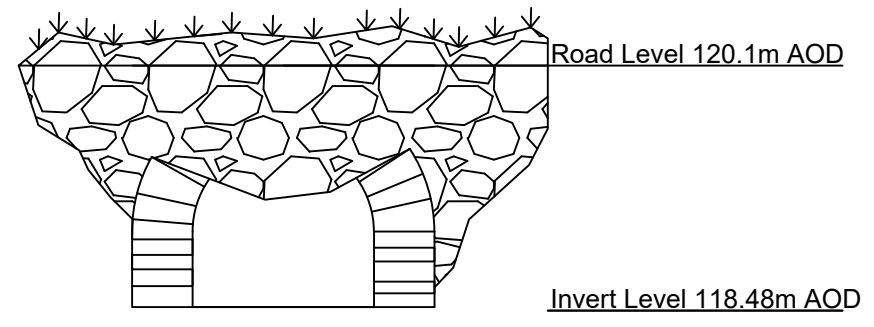

Existing Upstream Face

Comhairle Chontae Dhún na nGall  
Donegal County Council  
Roads & Transportation Services  
Tel: (074) 9172222 Fax: (074) 9141793 www.donegal.ie  
B. Carron Director of Roads & Transportation


| Rev | By | Date | Description |
|-----|----|------|-------------|
| 0   |    |      |             |
|     |    |      |             |
|     |    |      |             |
|     |    |      |             |

| Purpose of Drawings                   |  |
|---------------------------------------|--|
| <input type="checkbox"/> Information  | <input type="checkbox"/> CPO                     |
| <input type="checkbox"/> Part 8       | <input type="checkbox"/> Safety Design           |
| <input type="checkbox"/> Tender Issue | <input type="checkbox"/> Acc Works               |
| <input type="checkbox"/> Land Reg     | <input checked="" type="checkbox"/> Construction |
| <input type="checkbox"/> Other        |  |
| Prepared: MQ                          | Date: June 2026                                  |
| Checked: MMcG                         | Date: June 2026                                  |
| Approved: MMcG                        | Date: June 2026                                  |

|                    |            |
|--------------------|------------|
| Horizontal Scales: | 1:100      |
| Vertical Scale:    | 1:50       |
| File no:           | P1146-2026 |

|            |  |
|------------|--|
| Project:   | Proposed Knockbrack Bridge Replacement |
| Location:  | L1064 Knockbrack                       |
| Dwg Title: | Existing Layout and End Sections       |

|              |      |
|--------------|------|
| Rev:         |      |
| Drawing no.: | 6.01 |

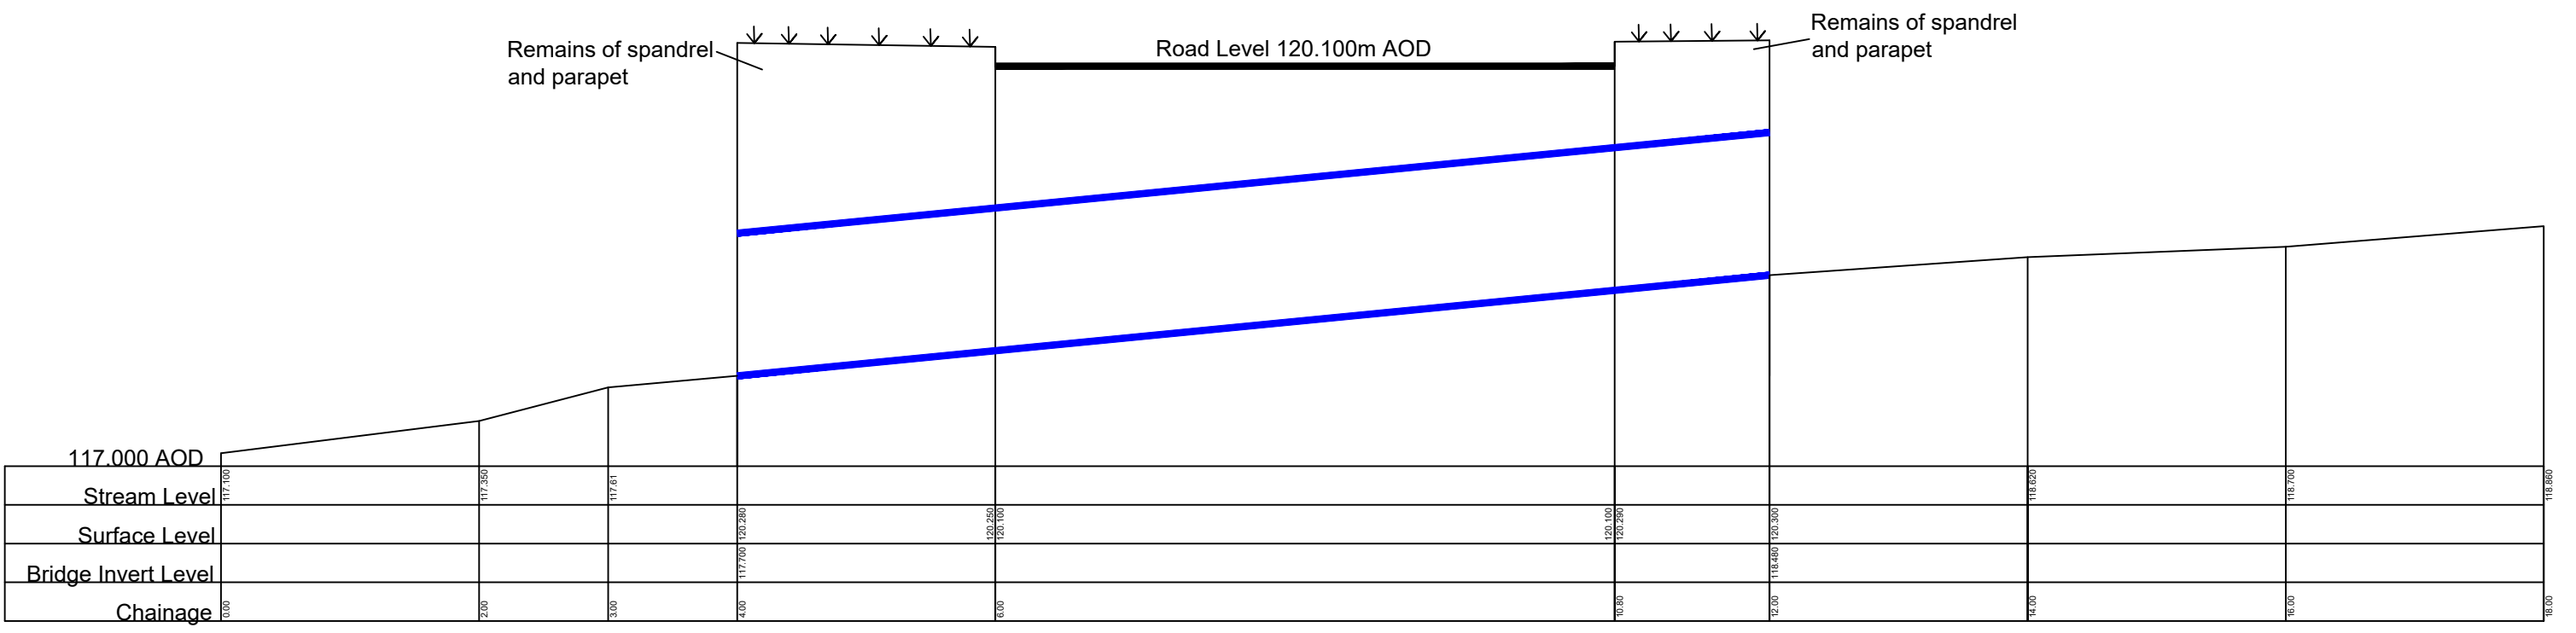

Existing Bridge Longitudinal Section

Comhairle Chontae Dhún na nGall  
Donegal County Council  
Roads & Transportation Services  
Tel: (074) 9172222 Fax: (074) 9141793 www.donegal.ie  
B. Cannon Director of Roads & Transportation


| Rev | By | Date | Description |
|-----|----|------|-------------|
| 0   |    |      |             |

| Purpose of Drawings                   |  |
|---------------------------------------|--|
| <input type="checkbox"/> Information  | <input type="checkbox"/> CPO                     |
| <input type="checkbox"/> Part 8       | <input type="checkbox"/> Safety Design           |
| <input type="checkbox"/> Tender Issue | <input type="checkbox"/> Acc Works               |
| <input type="checkbox"/> Land Reg     | <input checked="" type="checkbox"/> Construction |
| <input type="checkbox"/> Other        |  |
| Prepared: MQ                          | Date: June 2026                                  |
| Checked: MMcG                         | Date: June 2026                                  |
| Approved: MMcG                        | Date: June 2026                                  |

|                          |
|--------------------------|
| Horizontal Scales: 1:100 |
| Vertical Scale: 1:50     |
| File no: P1146-2026      |

|   |
|---|
| Project: Proposed Knockbrack Bridge Replacement |
| Location: L1064 Knockbrack                      |
| Dwg Title: Existing Longitudinal Section        |

|                   |
|-------------------|
| Rev:              |
| Drawing no.: 6.02 |

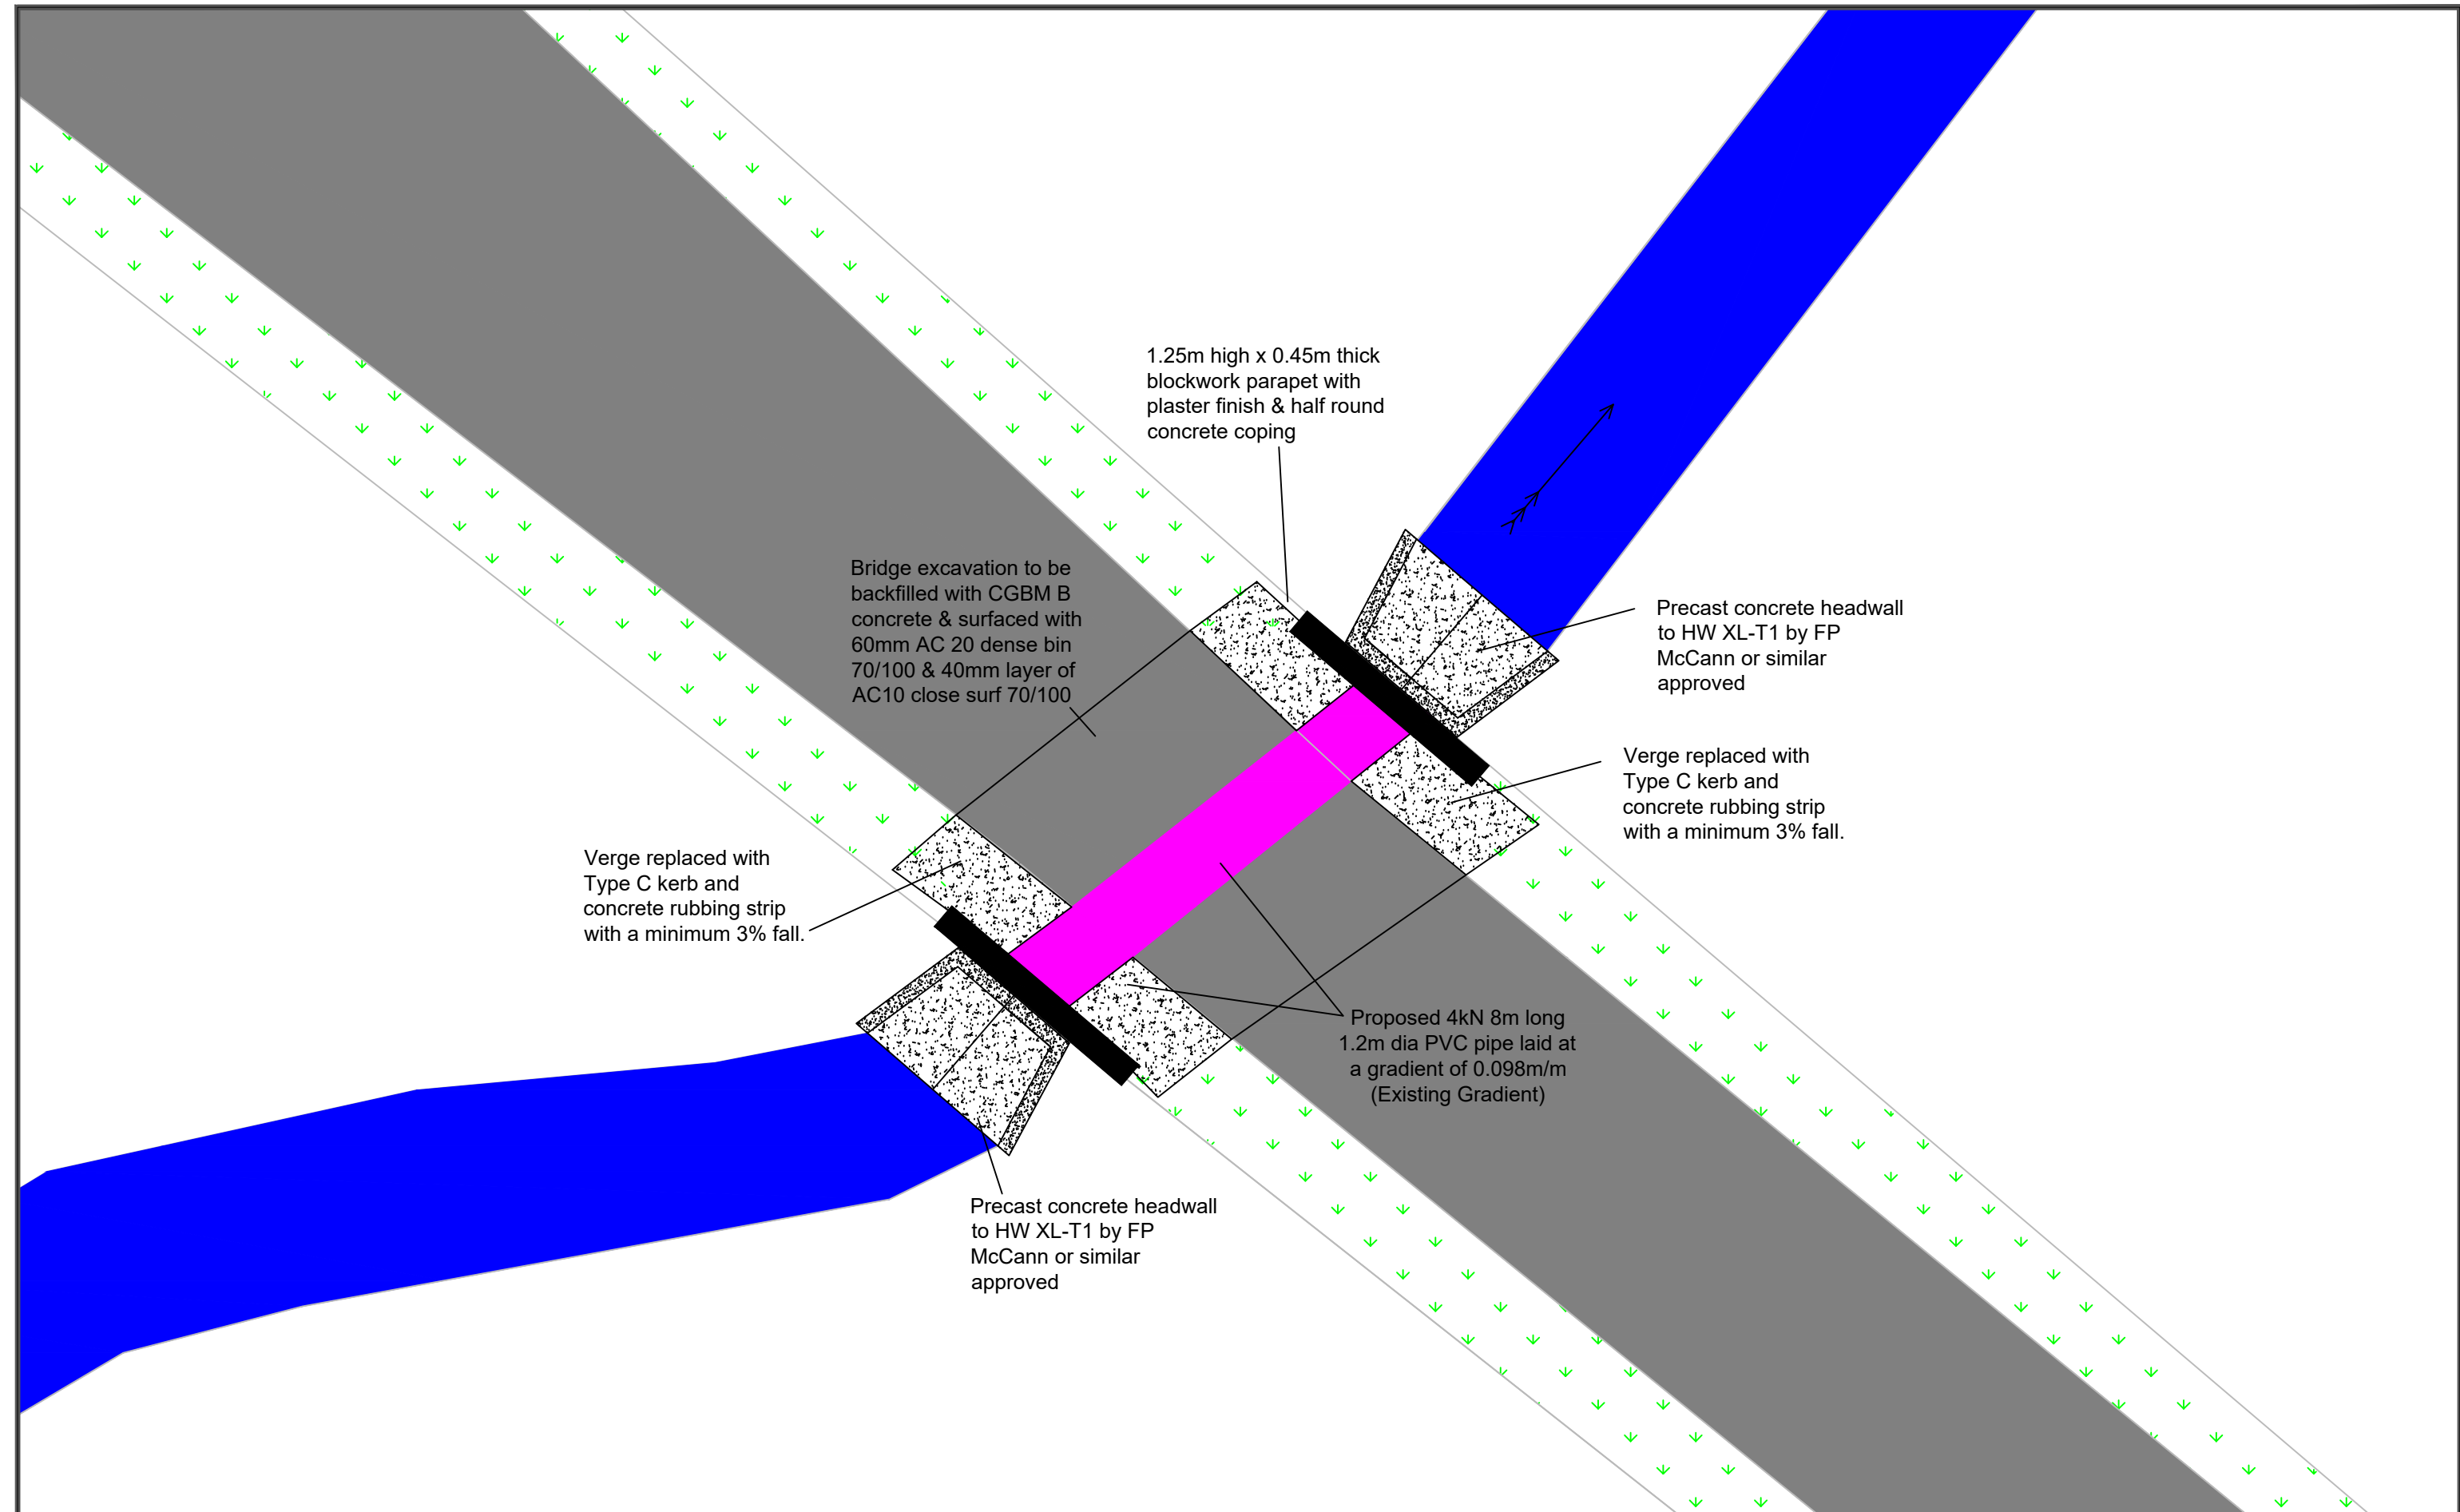

Comhairle Chontae Dhún na nGall  
 Donegal County Council  
 Roads & Transportation Services  
 Tel: (074)9172222 Fax: (074)9141793 www.donegal.ie  
 B. Carron Director of Roads & Transportation




| Rev | By | Date | Description |
|-----|----|------|-------------|
| 0   |    |      |             |
|     |    |      |             |
|     |    |      |             |
|     |    |      |             |

| Purpose of Drawings                   |  |
|---------------------------------------|--|
| <input type="checkbox"/> Information  | <input type="checkbox"/> CPO                     |
| <input type="checkbox"/> Part 8       | <input type="checkbox"/> Safety Design           |
| <input type="checkbox"/> Tender Issue | <input type="checkbox"/> Acc Works               |
| <input type="checkbox"/> Land Reg     | <input checked="" type="checkbox"/> Construction |
| <input type="checkbox"/> Other        |  |
| Prepared: MQ                          | Date: June 2026                                  |
| Checked: MMcG                         | Date: June 2026                                  |
| Approved: MMcG                        | Date: June 2026                                  |

|                    |            |
|--------------------|------------|
| Horizontal Scales: | 1:100      |
| Vertical Scale:    | 1:50       |
| File no:           | P1146-2026 |

|            |  |
|------------|--|
| Project:   | Proposed Knockbrack Bridge Replacement |
| Location:  | L1064 Knockbrack                       |
| Dwg Title: | Proposed Layout                        |

|              |      |
|--------------|------|
| Rev:         |      |
| Drawing no.: | 6.03 |

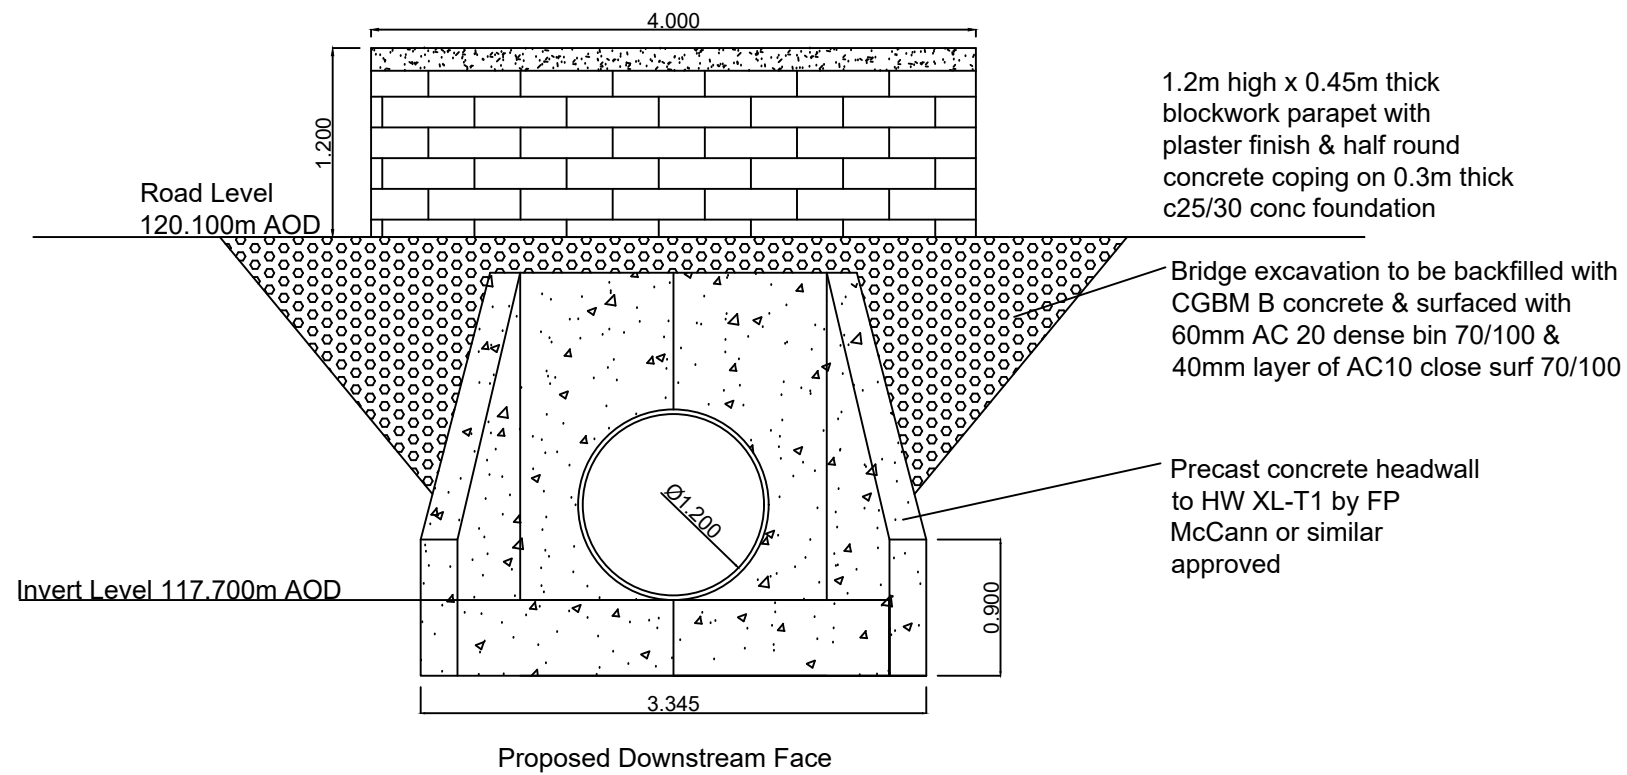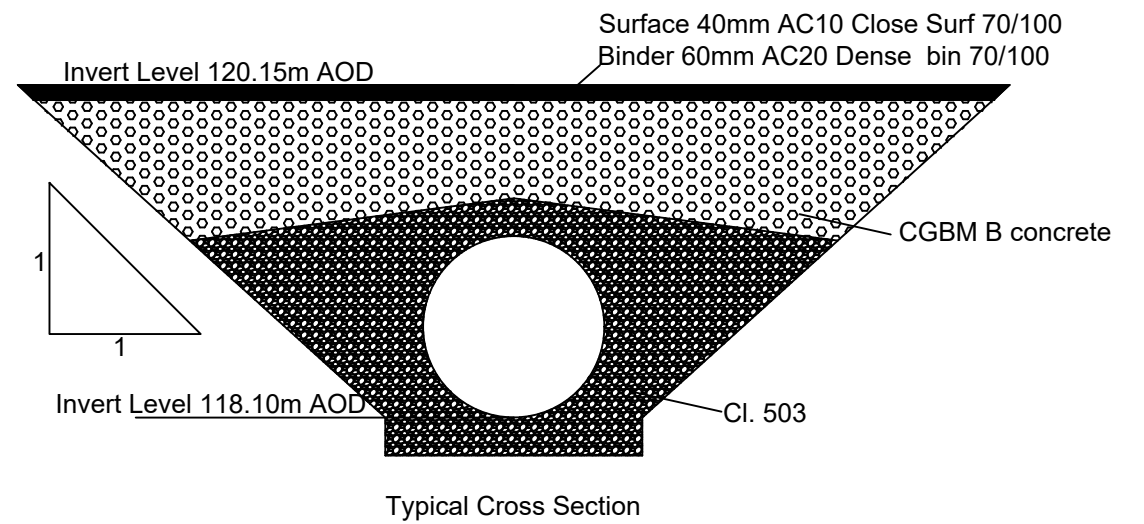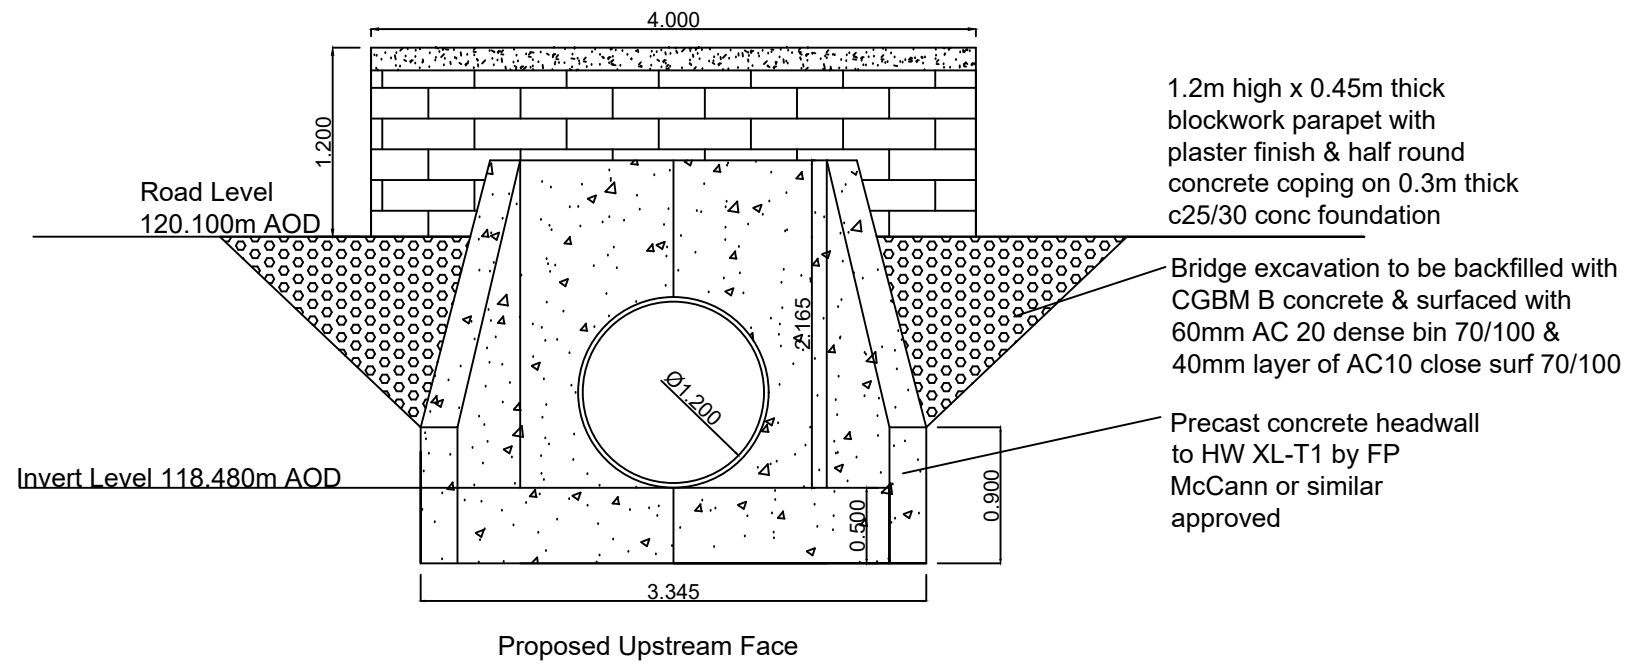

Comhairle Chontae Dhún na nGall  
Donegal County Council  
Roads & Transportation Services  
Tel: (074)9172222 Fax: (074)9141793 www.donegal.ie  
B. Carron Director of Roads & Transportation


| Rev | By | Date | Description |
|-----|----|------|-------------|
| 0   |    |      |             |

| Purpose of Drawings                   |  |
|---------------------------------------|--|
| <input type="checkbox"/> Information  | <input type="checkbox"/> CPO                     |
| <input type="checkbox"/> Part 8       | <input type="checkbox"/> Safety Design           |
| <input type="checkbox"/> Tender Issue | <input type="checkbox"/> Acc Works               |
| <input type="checkbox"/> Land Reg     | <input checked="" type="checkbox"/> Construction |
| <input type="checkbox"/> Other        |  |
| Prepared: MQ                          | Date: June 2026                                  |
| Checked: MMcG                         | Date: June 2026                                  |
| Approved: MMcG                        | Date: June 2026                                  |

|                    |            |
|--------------------|------------|
| Horizontal Scales: | 1:100      |
| Vertical Scale:    | 1:50       |
| File no:           | P1146-2026 |

|            |  |
|------------|--|
| Project:   | Proposed Knockbrack Bridge Replacement |
| Location:  | L1064 Knockbrack                       |
| Dwg Title: | Proposed End Sections                  |

|              |      |
|--------------|------|
| Rev:         |      |
| Drawing no.: | 6.04 |

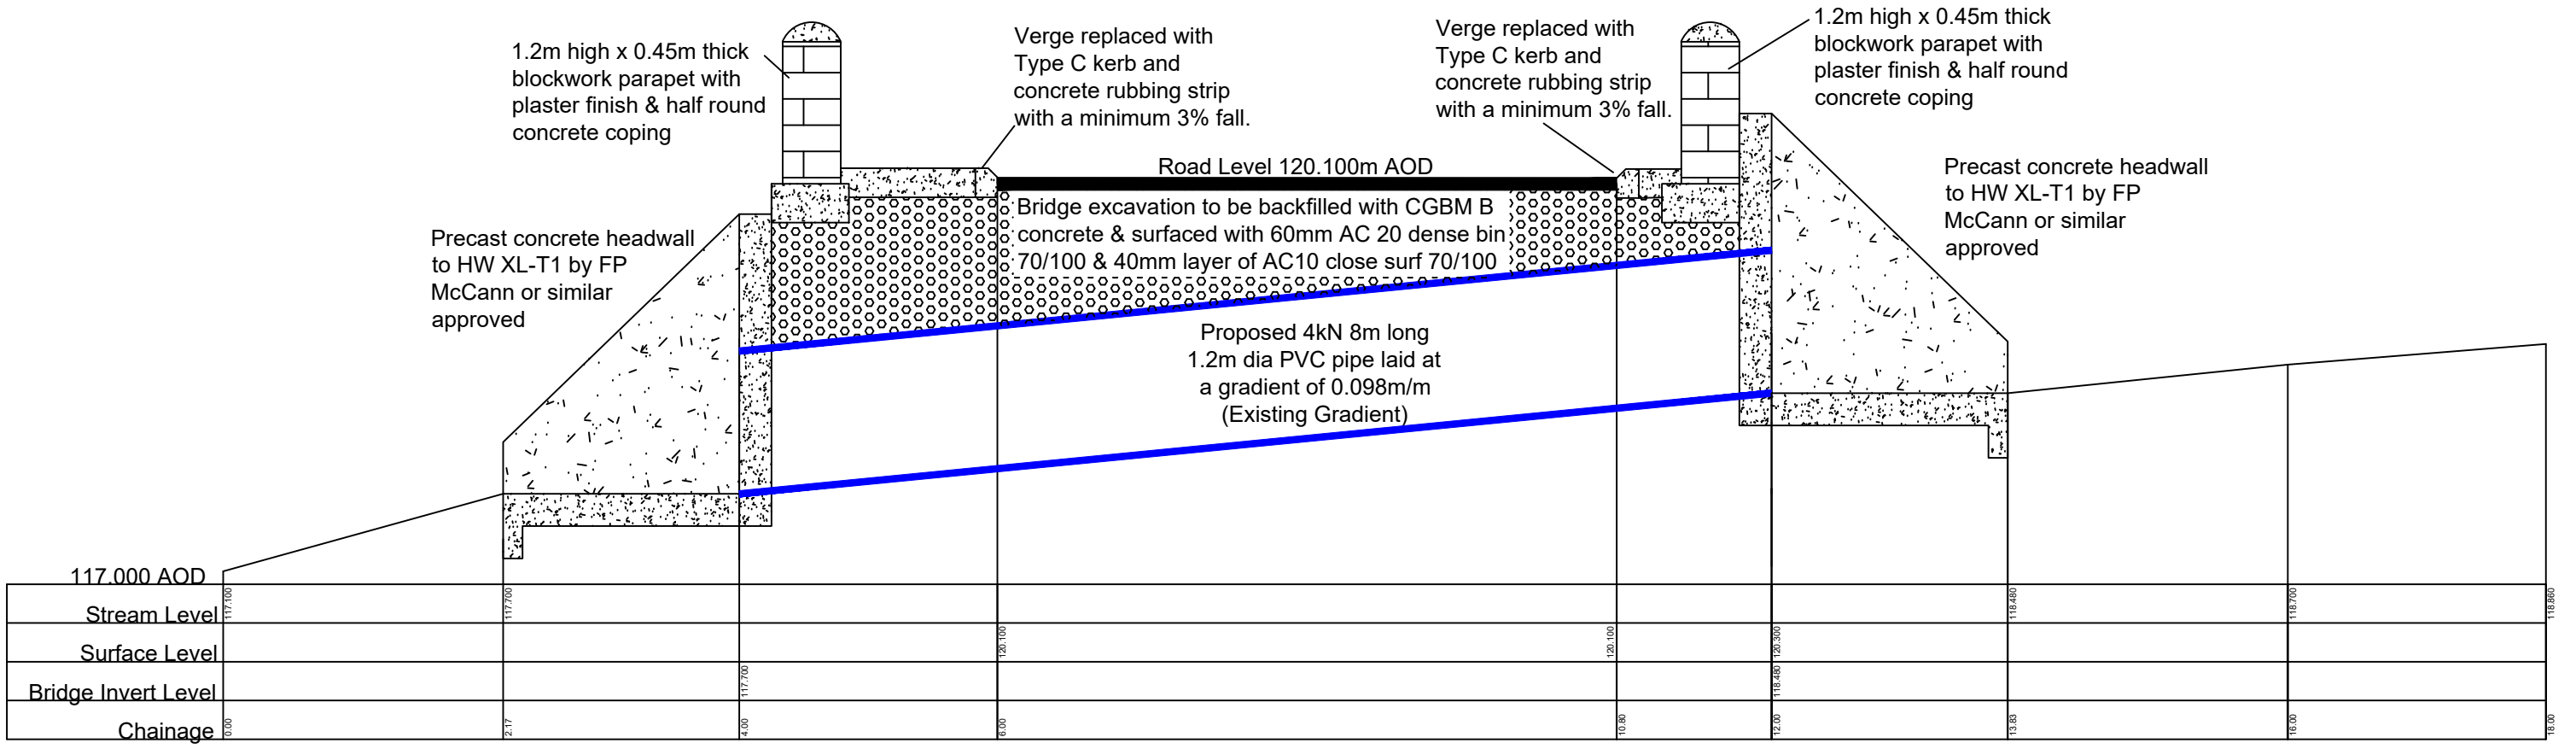

Proposed Bridge Longitudinal Section

Comhairle Chontae Dhún na nGall  
Donegal County Council  
Roads & Transportation Services  
Tel: (074) 9172222 Fax: (074) 9141793 www.donegal.ie  
B. Cannon Director of Roads & Transportation

| Rev | By | Date | Description |
|-----|----|------|-------------|
| 0   |    |      |             |

| Purpose of Drawings                   |  |
|---------------------------------------|--|
| <input type="checkbox"/> Information  | <input type="checkbox"/> CPO                     |
| <input type="checkbox"/> Part 8       | <input type="checkbox"/> Safety Design           |
| <input type="checkbox"/> Tender Issue | <input type="checkbox"/> Acc Works               |
| <input type="checkbox"/> Land Reg     | <input checked="" type="checkbox"/> Construction |
| <input type="checkbox"/> Other        |  |
| Prepared: MQ                          | Date: June 2026                                  |
| Checked: MMcG                         | Date: June 2026                                  |
| Approved: MMcG                        | Date: June 2026                                  |

|                    |            |
|--------------------|------------|
| Horizontal Scales: | 1:100      |
| Vertical Scale:    | 1:50       |
| File no:           | P1146-2026 |

|            |  |
|------------|--|
| Project:   | Proposed Knockbrack Bridge Replacement |
| Location:  | L1064 Knockbrack                       |
| Dwg Title: | Proposed Longitudinal Section          |

|              |      |
|--------------|------|
| Rev:         |      |
| Drawing no.: | 6.05 |