
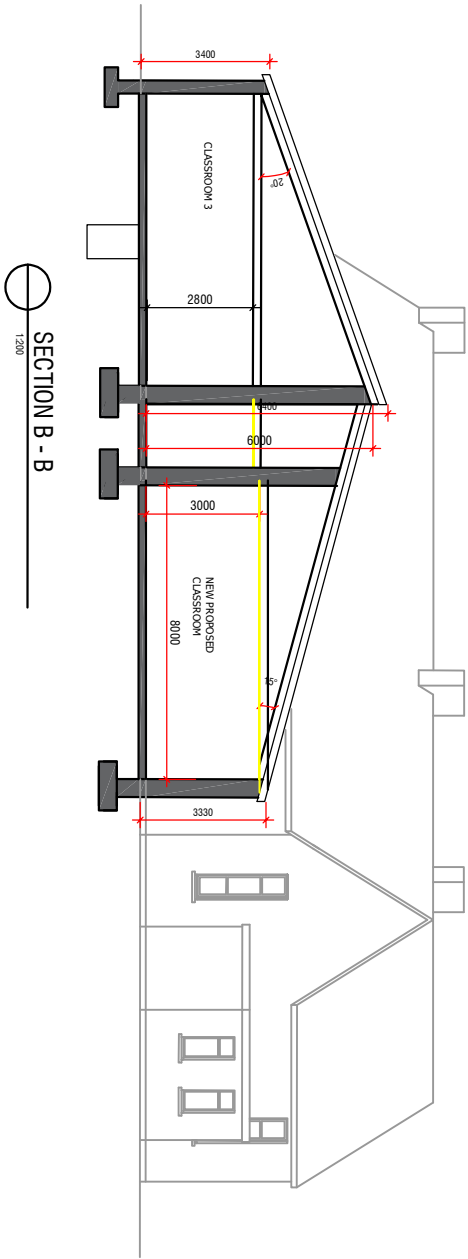


CLIENT:
Board of Management
of Ardfield N.S

DRAWING TITLE:
Existing School Floor
Plan as of Dec. 2024

SHEET : A	SHEET SIZE: A3
DRAWN BY : DOS	CHECKED BY:DOS
SCALE : 1 :@ 200	DATE : 22/05/25

This drawing has been prepared for the purposes
of a planning permission application only.
All works to comply fully with the current
building regulations and all such detail may
not be shown on this drawing.
It is the responsibility of the client to seek
professional advice before any construction
commences.

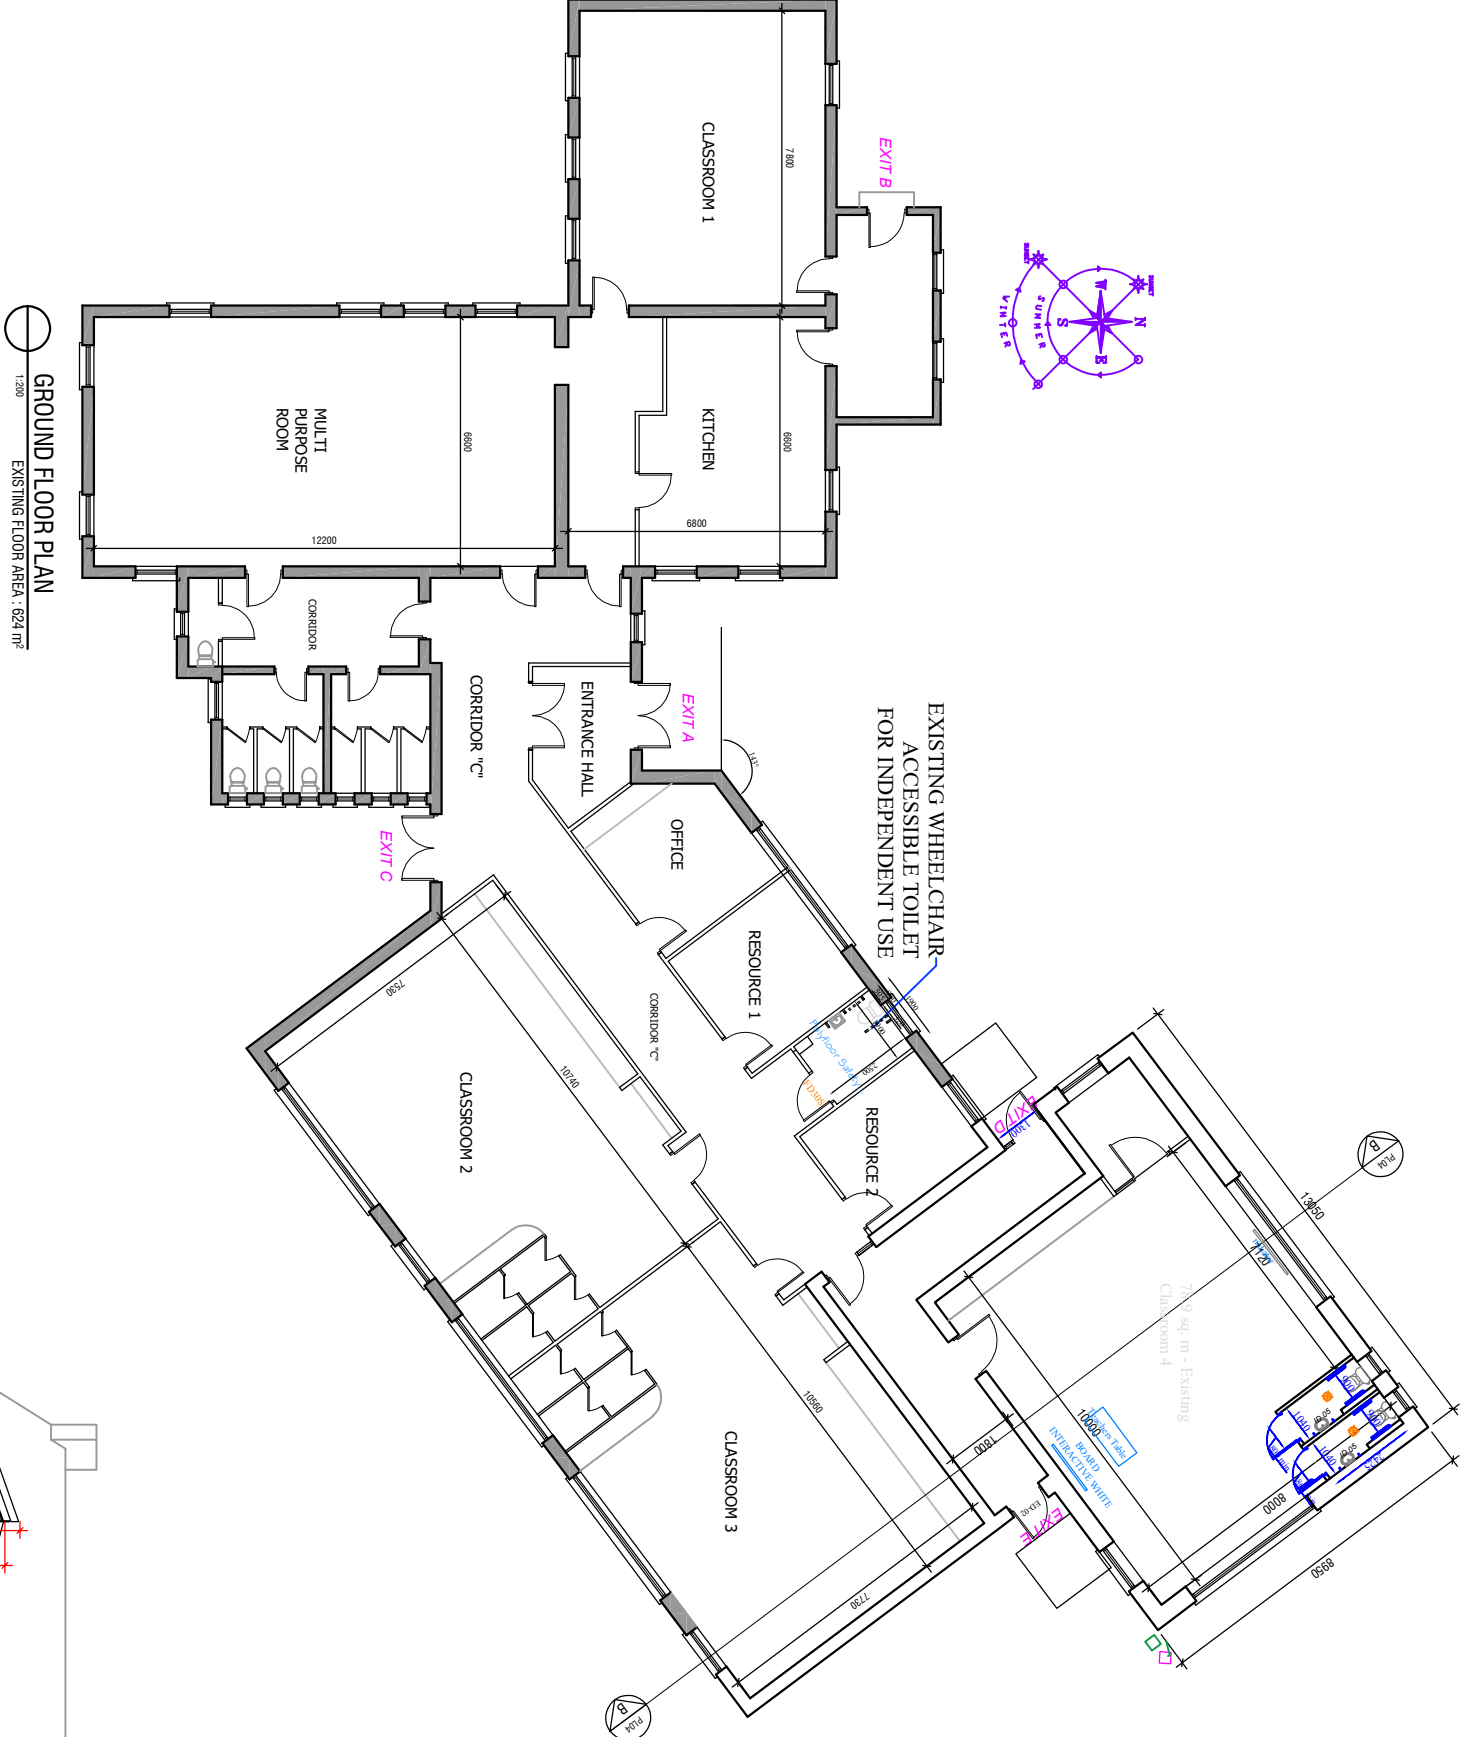

Declan O' Shea

B.E., M.I.E.I.

Consulting Engineer Ltd.

"Market Square",
Dunmanway,
Co. Cork

Tel/Fax:- (023) 55588 -Mobile:- (087) 2248706

Email:- deekoshed@eircom.net

This drawing is copyright and must not be used
or reproduced by any unauthorised persons.
Do not scale, use figured dimensions only.