



Planning Pack Map

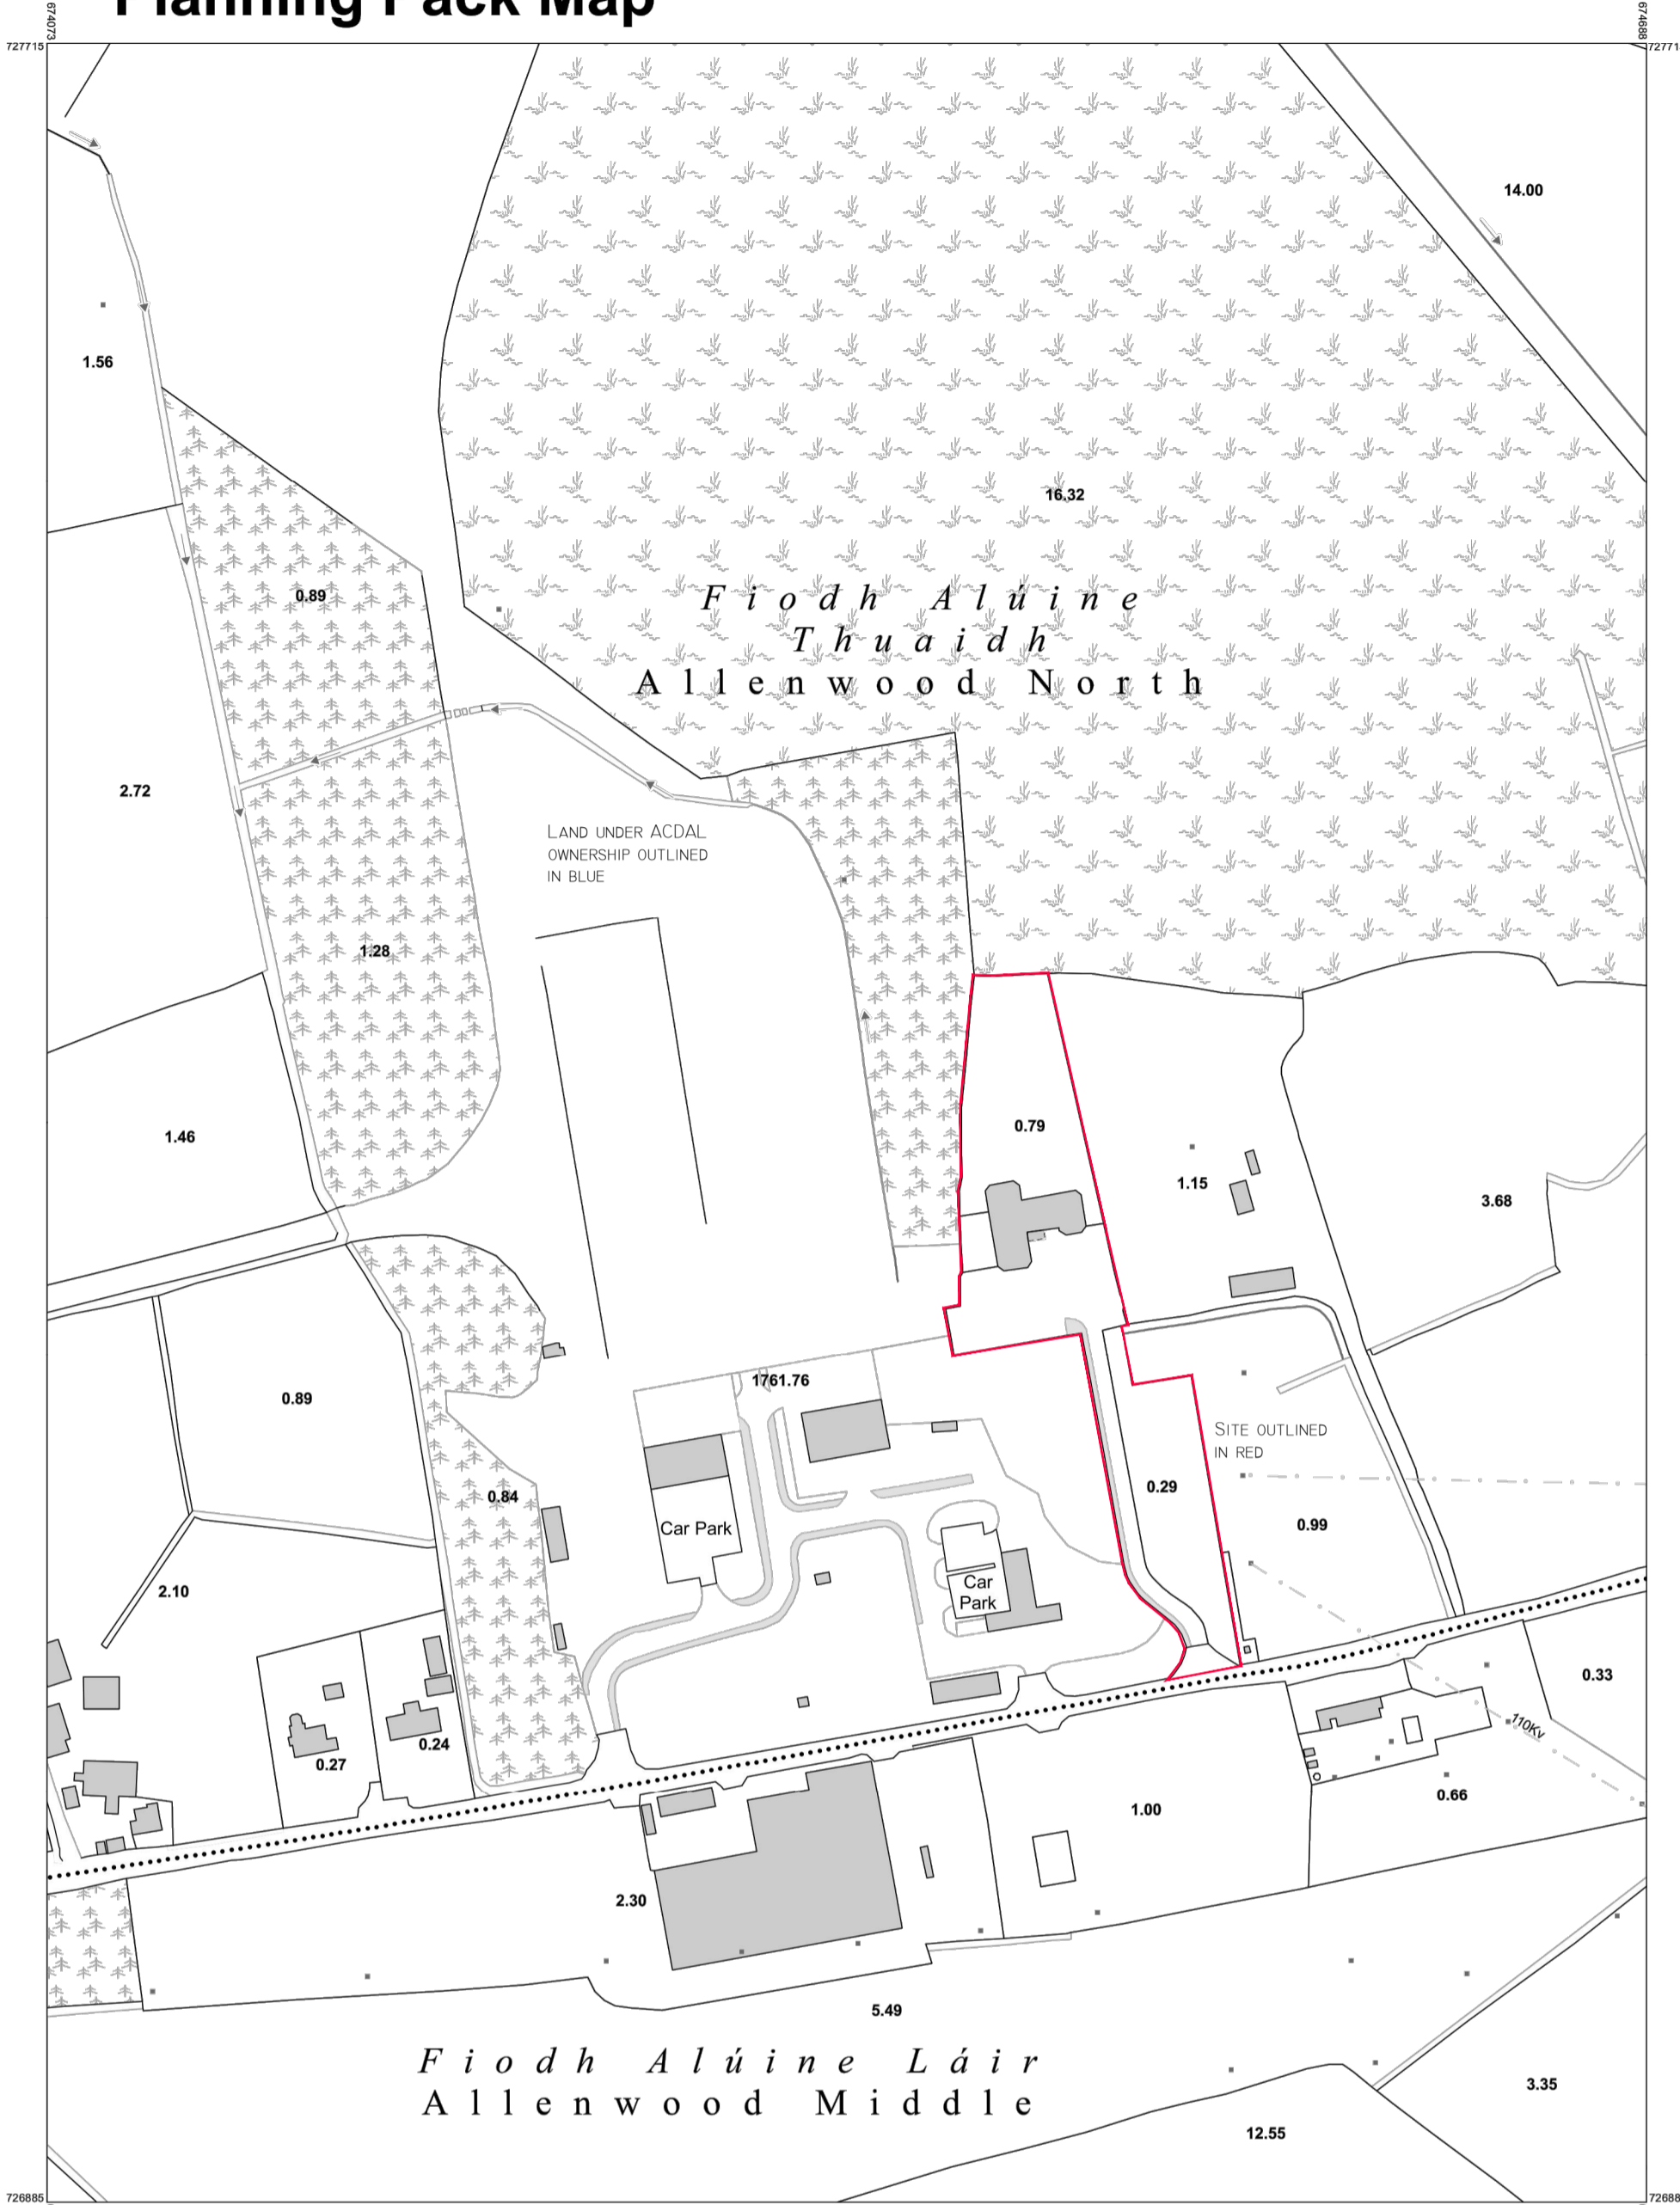

ORDNANCE SURVEY SHEET
NUMBER 3381 B&D

SITE AREA 1.0982 HA

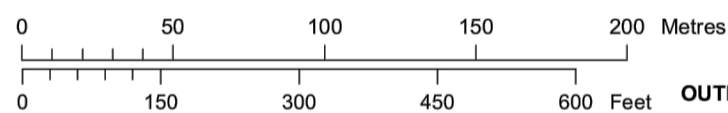

CENTRE COORDINATES:
ITM 674381,727300

ORDER NO.:
50444353_1

PUBLISHED:
21/01/2025

MAP SERIES:
1:2,500
1:2,500

MAP SHEETS:
3381-B
3381-D

CAPTURE RESOLUTION:
The map objects are only accurate to the resolution at which they were captured. Output scale is not indicative of data capture scale. Further information is available at: www.tailte.ie; search 'Capture Resolution'

LEGEND:
To view the legend visit www.tailte.ie and search for 'Large Scale Legend'

COMPILED AND PUBLISHED BY:
Tailte Éireann,
Phoenix Park,
Dublin 8,
Ireland.
D08F6E4

No part of this publication may be copied, reproduced or transmitted in any form or by any means without the prior written permission of the copyright owner.

This topographic map does not show legal property boundaries, nor does it show ownership of physical features.

The representation on this map of a road, track or footpath is not evidence of the existence of a right of way.

© Tailte Éireann, 2025.
All rights reserved.

Any unauthorised reproduction infringes Tailte Éireann copyright.



O'LOUGHLIN
ARCHITECTS LTD.



REVISION

No.	REVISION/ISSUE	DATE

TENDER ISSUE

ARCHITECT
O'LOUGHLIN ARCHITECTS LTD.
REDHILLS HSE,
KILDARE,
CO. KILDARE
MOB. 087 9858836.
OLOUGHLINARCHITECTS@GMAIL.COM
CLIENT

ACDAL INTENDS TO CONSTRUCT A DEVELOPMENT AT BRIGHT SPARKS COMMUNITY CHILDCARE CENTRE COMPRISING OF A SINGLE STOREY REAR EXTENSION OF 2 NO. CLASSROOMS, ANCILLARY ACCOMMODATION, ASSOCIATED ALTERATIONS TO ALL ELEVATIONS AND ALL ASSOCIATED SITE WORKS.

TITLE
SITE LOCATION PLAN
DATE
JULY 2026
SCALE
1:2500
DRAWING NO.
TN. 2783-01
DRAWN BY
T. O'LOUGHLIN

NOTE :

1: ALL WORKS TO BE CARRIED OUT IN STRICT ACCORDANCE WITH CURRENT BUILDING REGULATIONS, LATEST EDITION AND IN ACCORDANCE WITH SPECIFICATION.

2: CONTRACTOR SHALL NOTIFY THE ARCHITECT OF ANY DISCREPANCIES ON THIS DRAWING BEFORE CARRING OUT ANY WORKS.

3: ALL DIMENSIONS ARE TO FACE OF BLOCKWORK UNLESS NOTED OTHERWISE.

4. AIRTIGHTNESS SEALING BY SPECIALIST CONTRACTOR. BUILDING CONTRACTOR TO LIAISE WITH SAME PRIOR TO CONSTRUCTION.