


NOTE :
 1: ALL WORKS TO BE CARRIED OUT IN STRICT ACCORDANCE WITH CURRENT BUILDING REGULATIONS, LATEST EDITION AND IN ACCORDANCE WITH SPECIFICATION.


2: CONTRACTOR SHALL NOTIFY THE ARCHITECT OF ANY DISCREPANCIES ON THIS DRAWING BEFORE CARRYING OUT ANY WORKS.

3: ALL DIMENSIONS ARE TO FACE OF BLOCKWORK UNLESS NOTED OTHERWISE.


4. AIRTIGHTNESS SEALING BY SPECIALIST CONTRACTOR. BUILDING CONTRACTOR TO LIAISE WITH SAME PRIOR TO CONSTRUCTION.

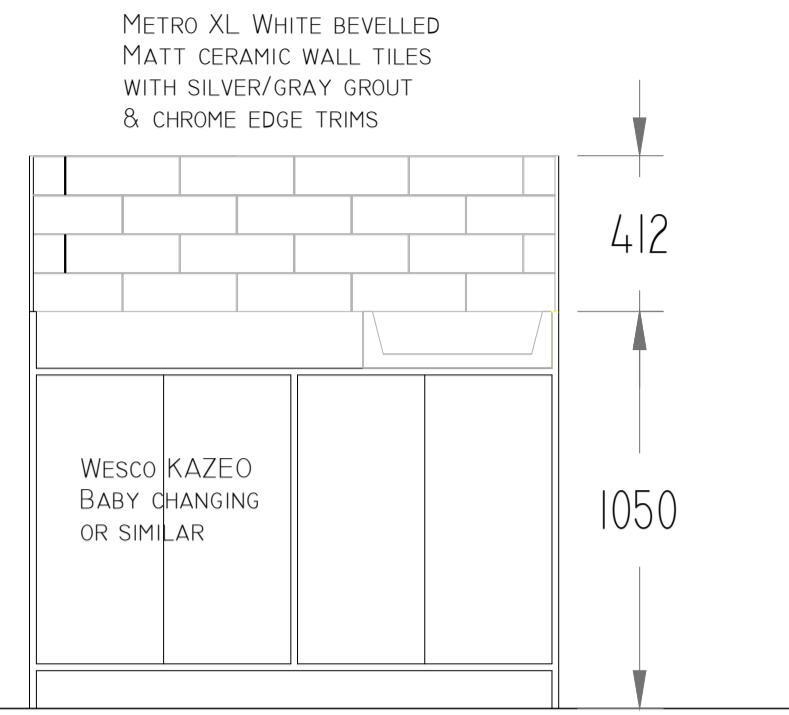

WC LOBBY INTERNAL ELEVATION SHOWING
 BABY CHANGING AREA
 SCALE 1:25

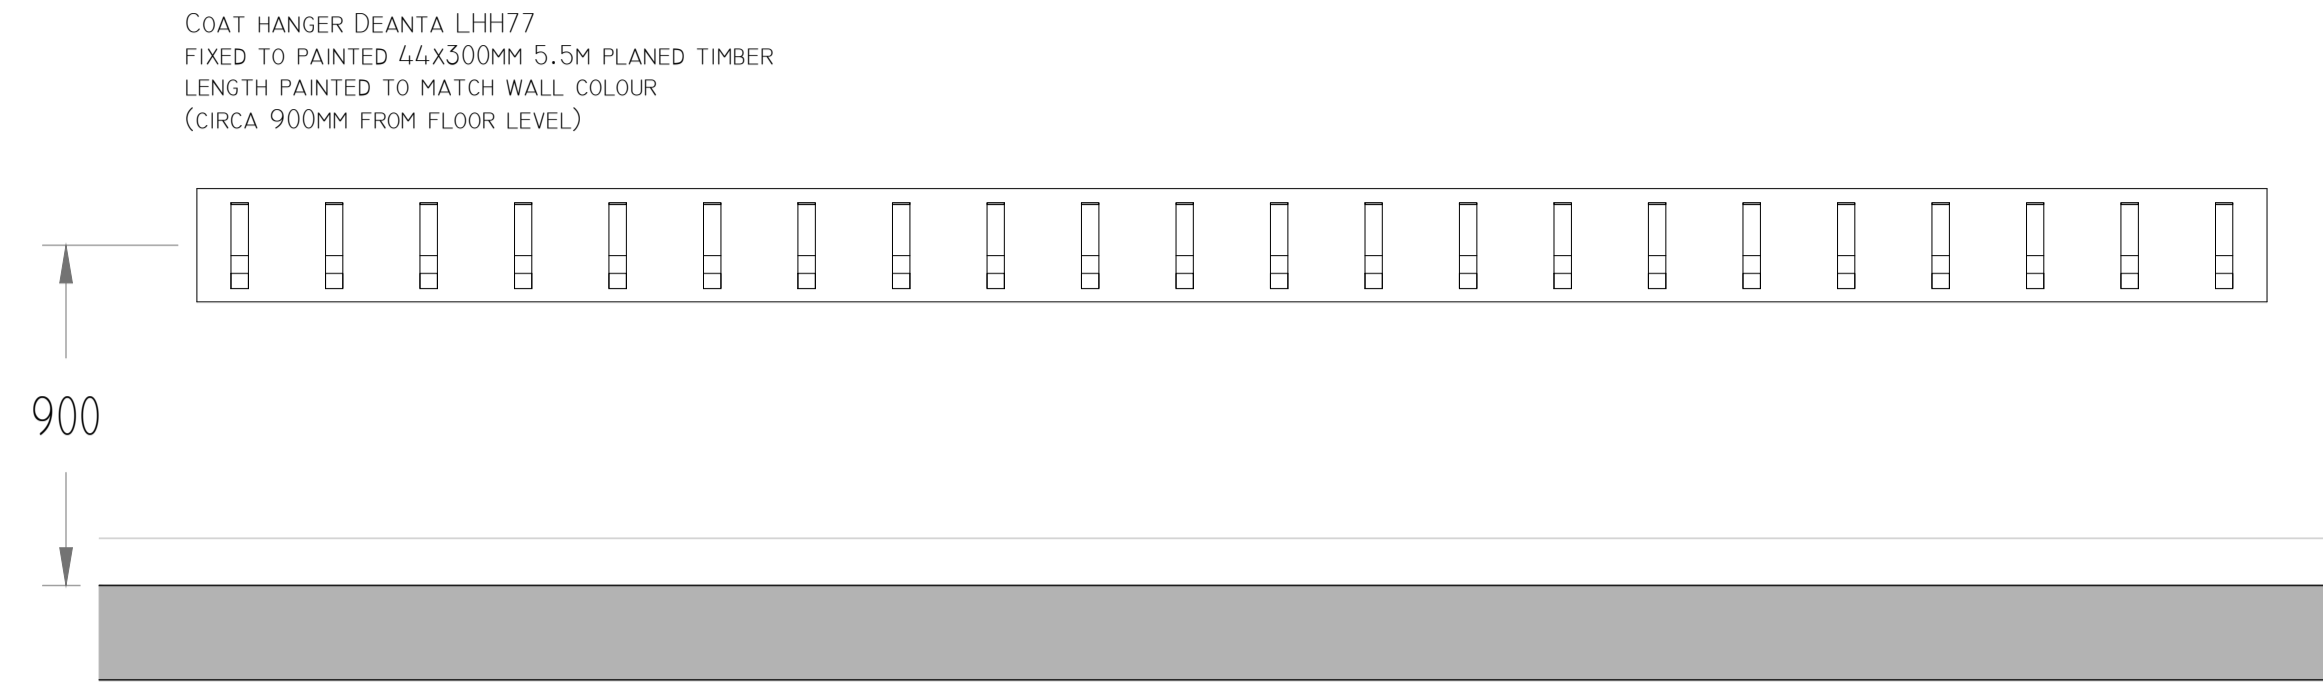

COAT HANGER ELEVATION
 SCALE 1:20

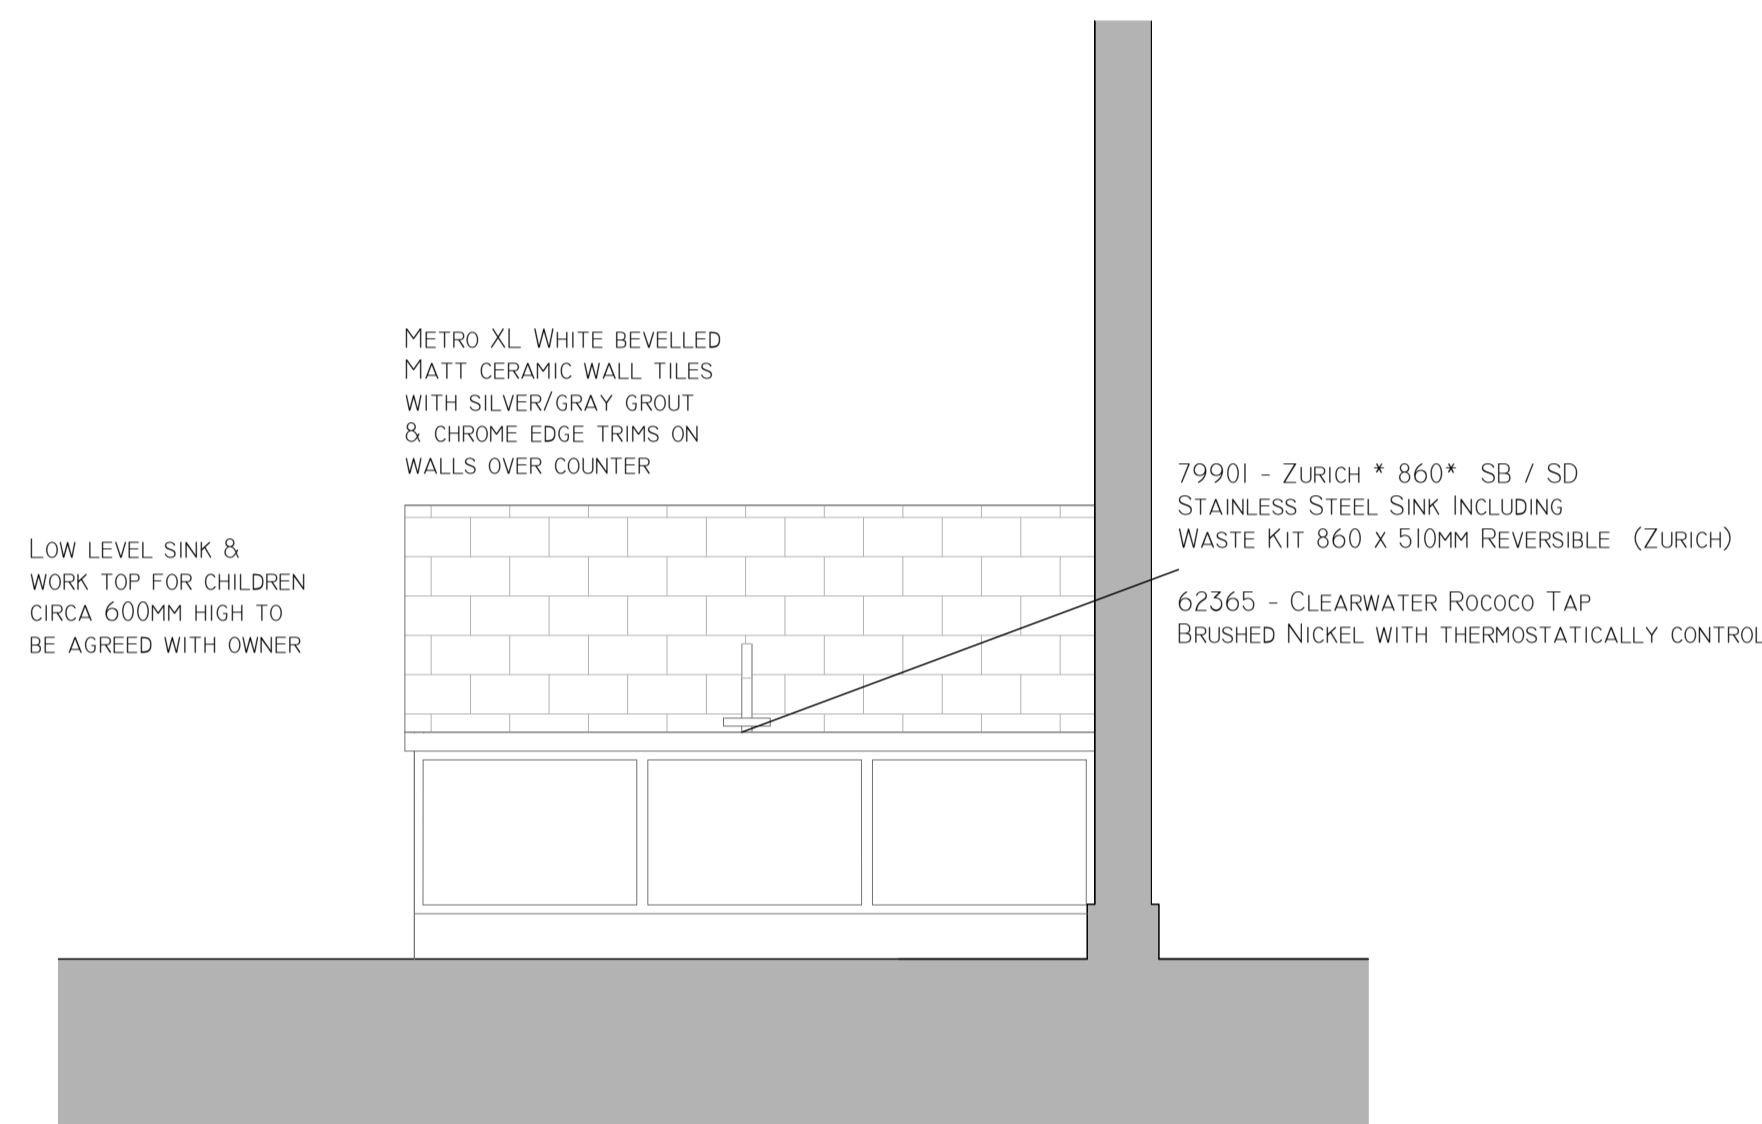

CLASSROOM INTERNAL ELEVATION SHOWING
 CHILDREN SINK AREA
 SCALE 1:25

TOILET & BASIN SPECIFICATION

AVON 21 PUSH BUTTON SELF CLOSING MIXER
 B8263(AA) ARMITAGE SHANKS (THERMOSTATICALLY CONTROLLED)

CONTOUR 21 SPLASH 50CM SCHOOLS BASIN
 S2690(01) ARMITAGE SHANKS

CONTOUR 21 SPLASH SCHOOLS
 355MM CLOSE COUPLED TOILET S3125(01)
 ARMITAGE SHANKS


ETAL LOCKABLE TOWEL DISPENSER STAINLESS STEEL
 263MM X 283MM (478RL)

DISABLED TOILET & BASIN SPECIFICATION

DOC M CONTOUR 21+ CLOSE COUPLED LEFT OR RIGHT
 HAND PACKS WITH ADDITIONAL STANDING WASHBASIN
 S0683(AC) ARMITAGE SHANKS(THERMOSTATICALLY CONTROLLED)


ETAL LOCKABLE TOWEL DISPENSER STAINLESS STEEL
 263MM X 283MM (478RL)

AIDALARM DISABLED TOILET ALARM KIT WITH PANIC STRIP

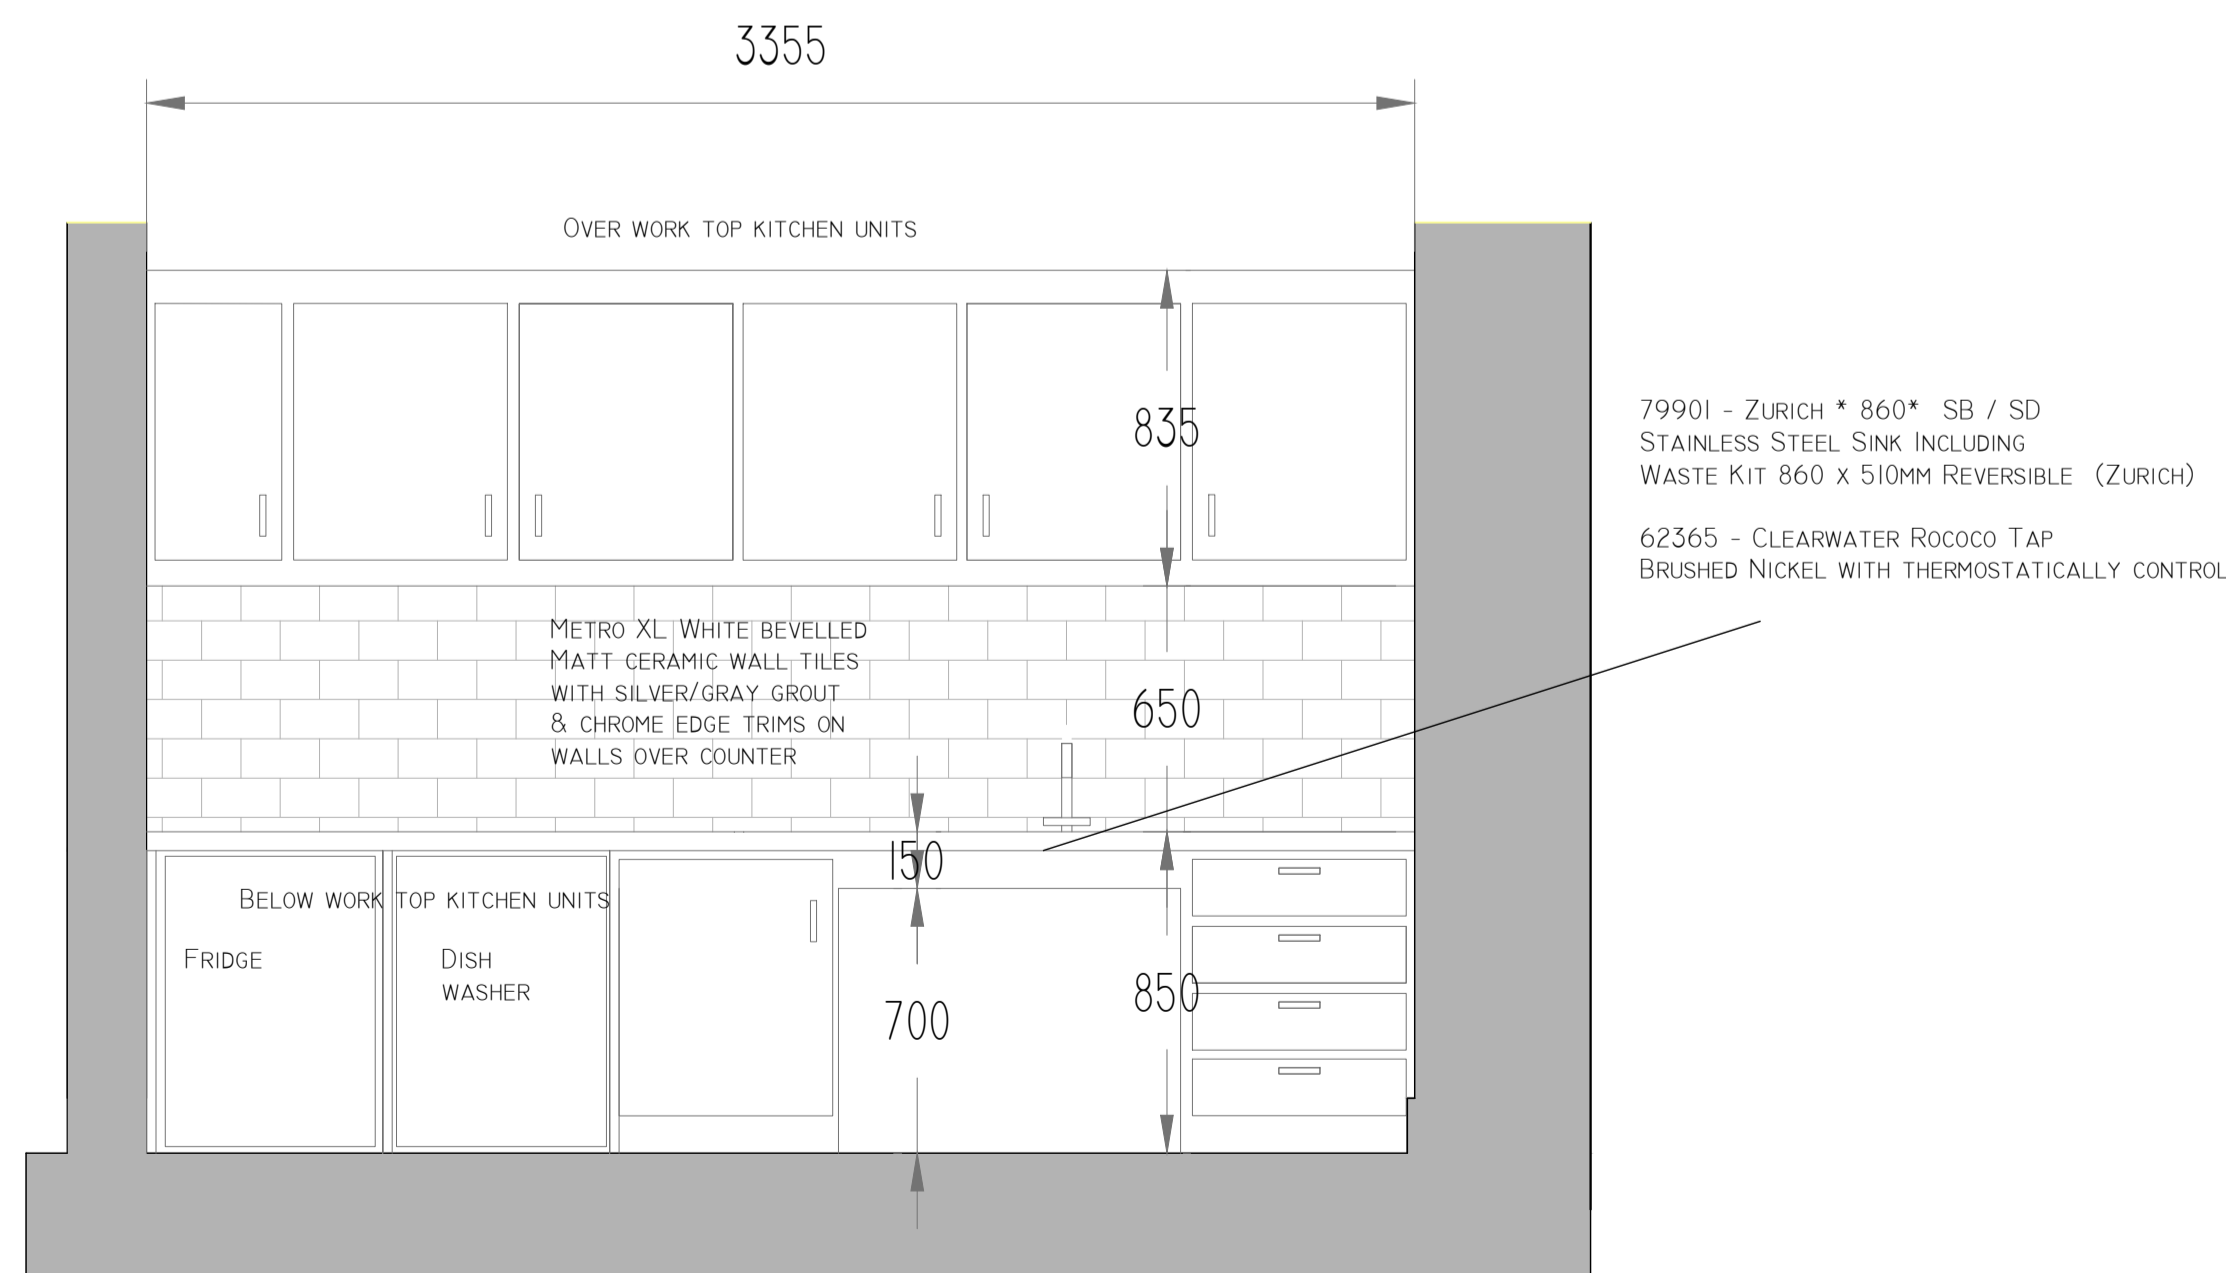

STAFF ROOM INTERNAL ELEVATION
 SCALE 1:25

O'LOUGHLIN ARCHITECTS LTD.

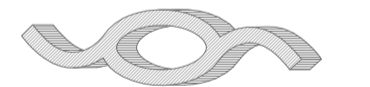

REVISION

NO.	REVISION/ISSUE	DATE

TENDER ISSUE

PROJECT
 O'LOUGHLIN ARCHITECTS LTD.
 REDHILLS HSE,
 KILDARE,
 CO. KILDARE
 Mob. 087 9858836.
 OLOUGHLINARCHITECTS@GMAIL.COM
 CLIENT
 ACDAL INTENDS TO CONSTRUCT
 A DEVELOPMENT AT BRIGHT
 SPARKS COMMUNITY CHILDCARE
 CENTRE COMPRISING OF A SINGLE
 STOREY REAR EXTENSION OF
 2 NO. CLASSROOMS , ANCILLARY
 ACCOMMODATION, ASSOCIATED
 ALTERATIONS TO ALL ELEVATIONS
 AND ALL ASSOCIATED SITE WORKS.

TITLE
 WALL FINISHES
 DATE
 JULY 2026
 SCALE
 1:20
 DRAWING NO.
 TN 2783-II
 DRAWN BY
 T. O'LOUGHLIN