
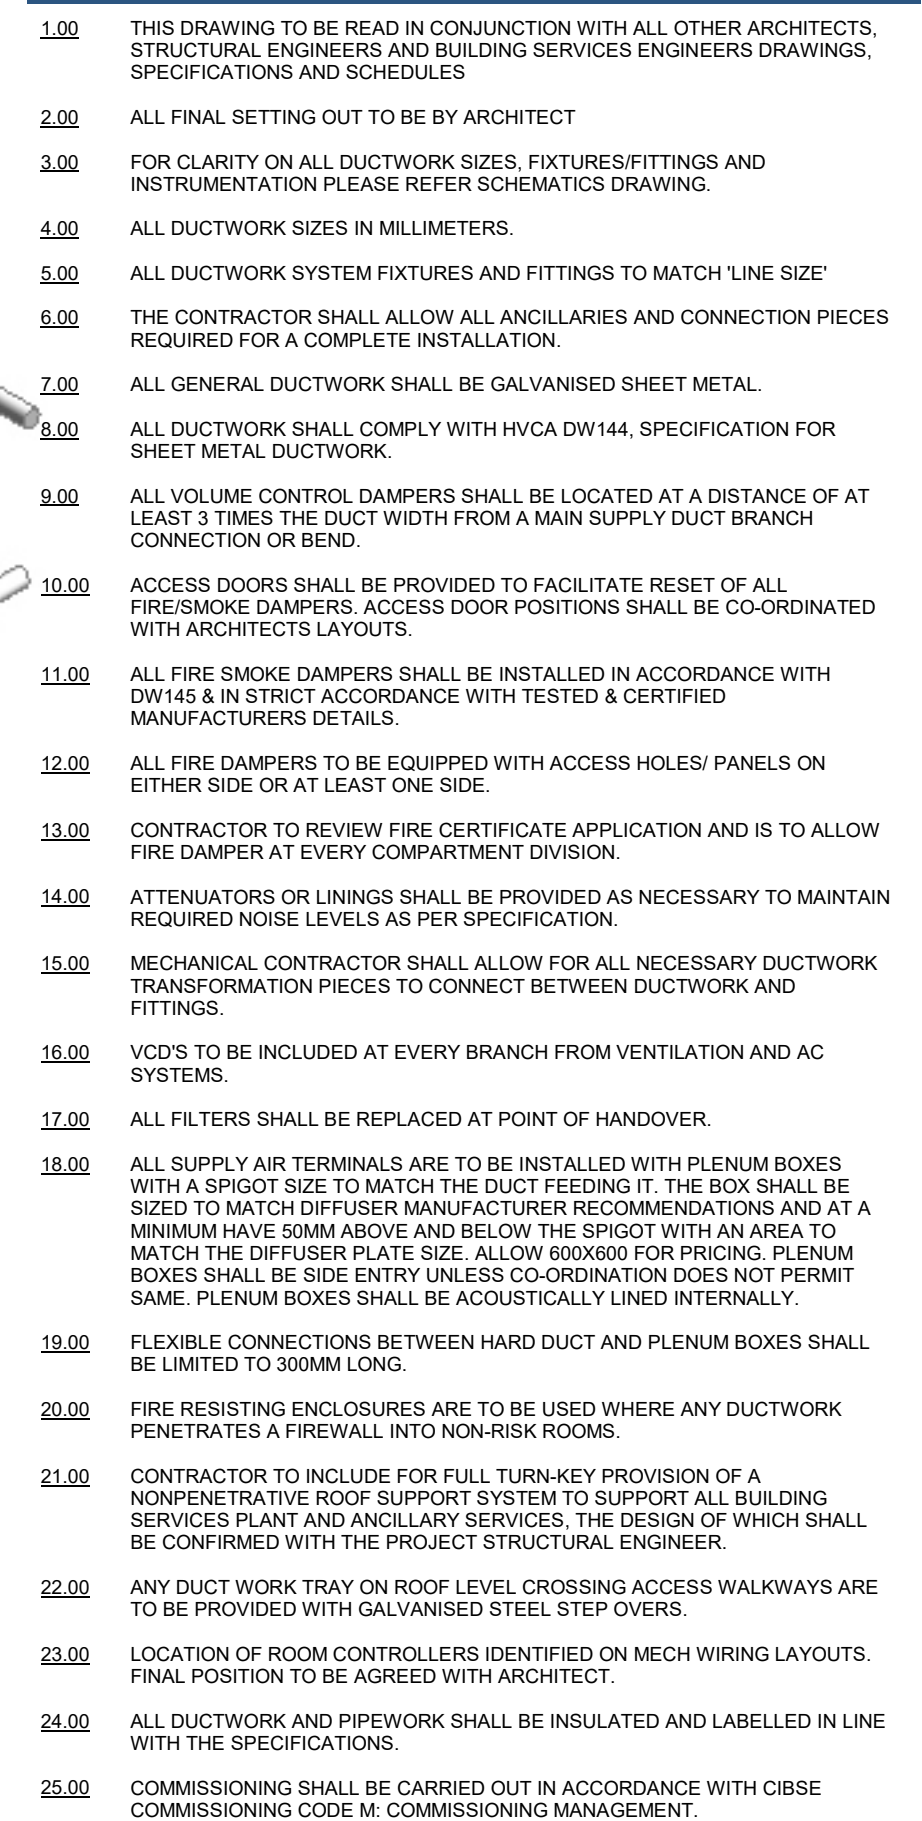
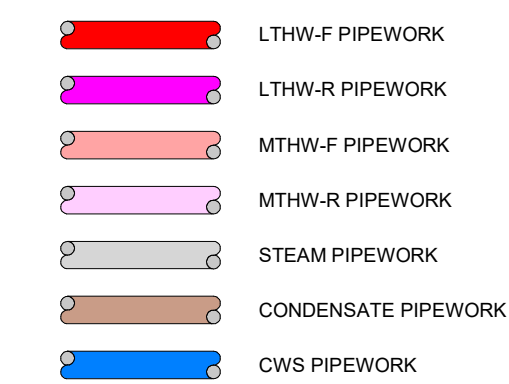
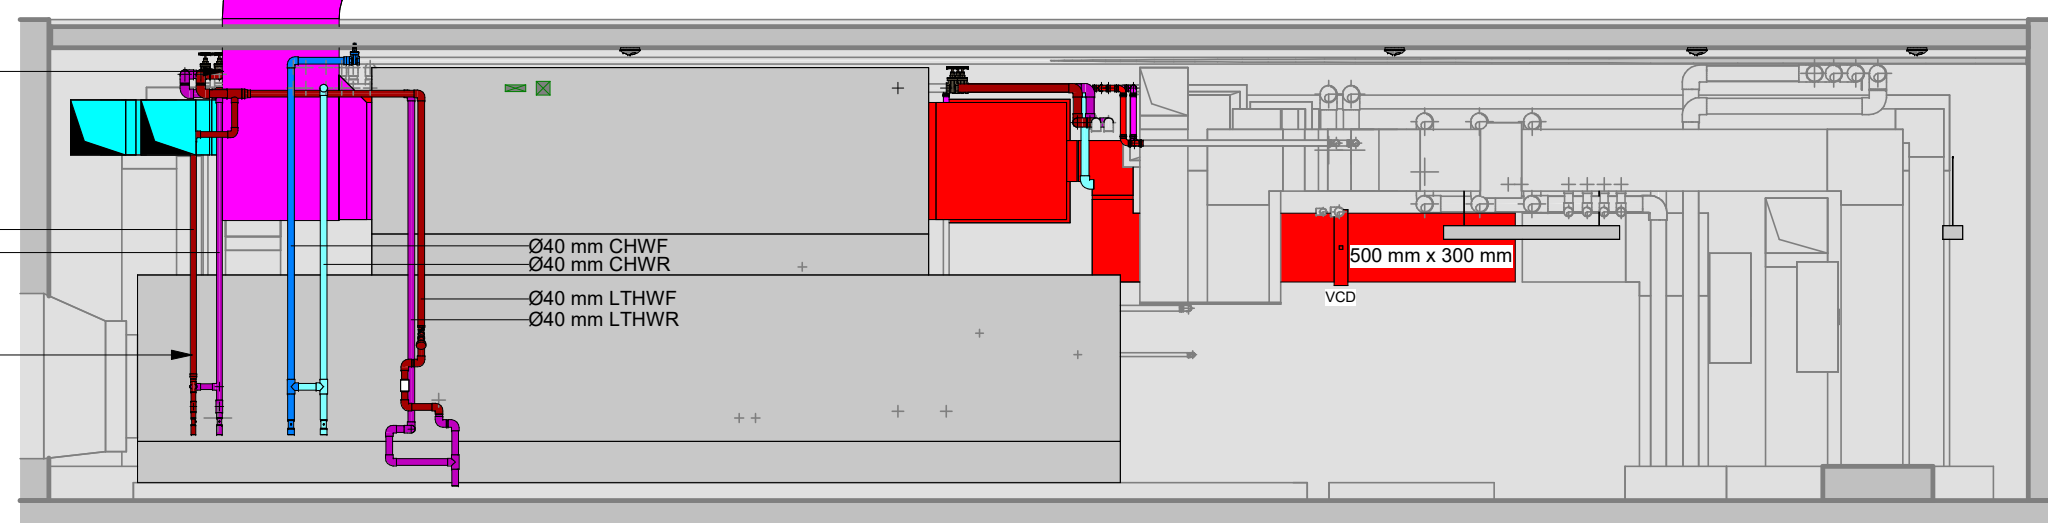
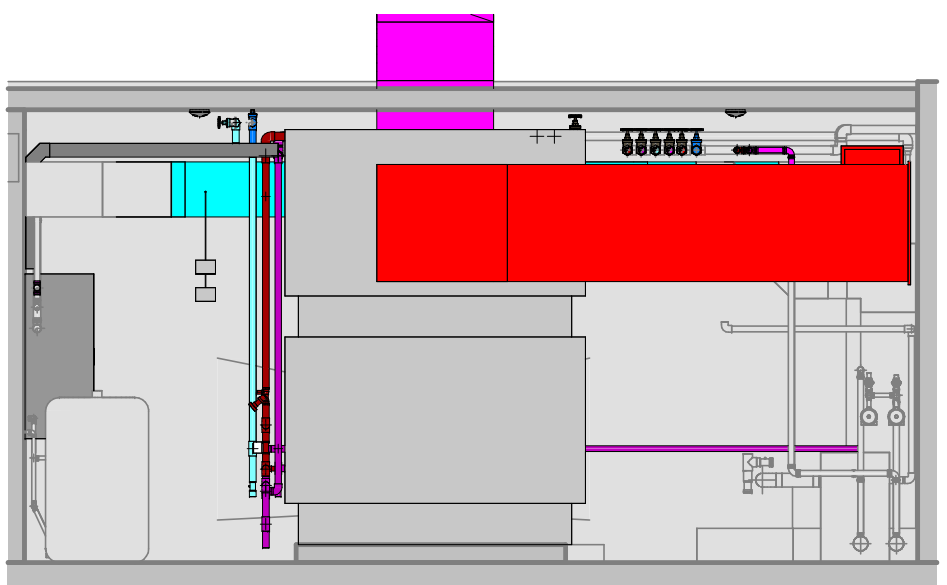
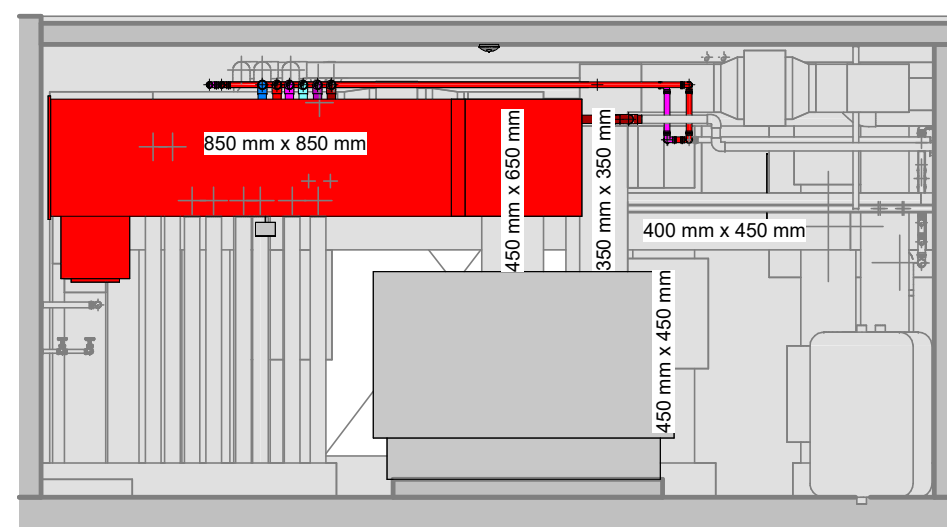


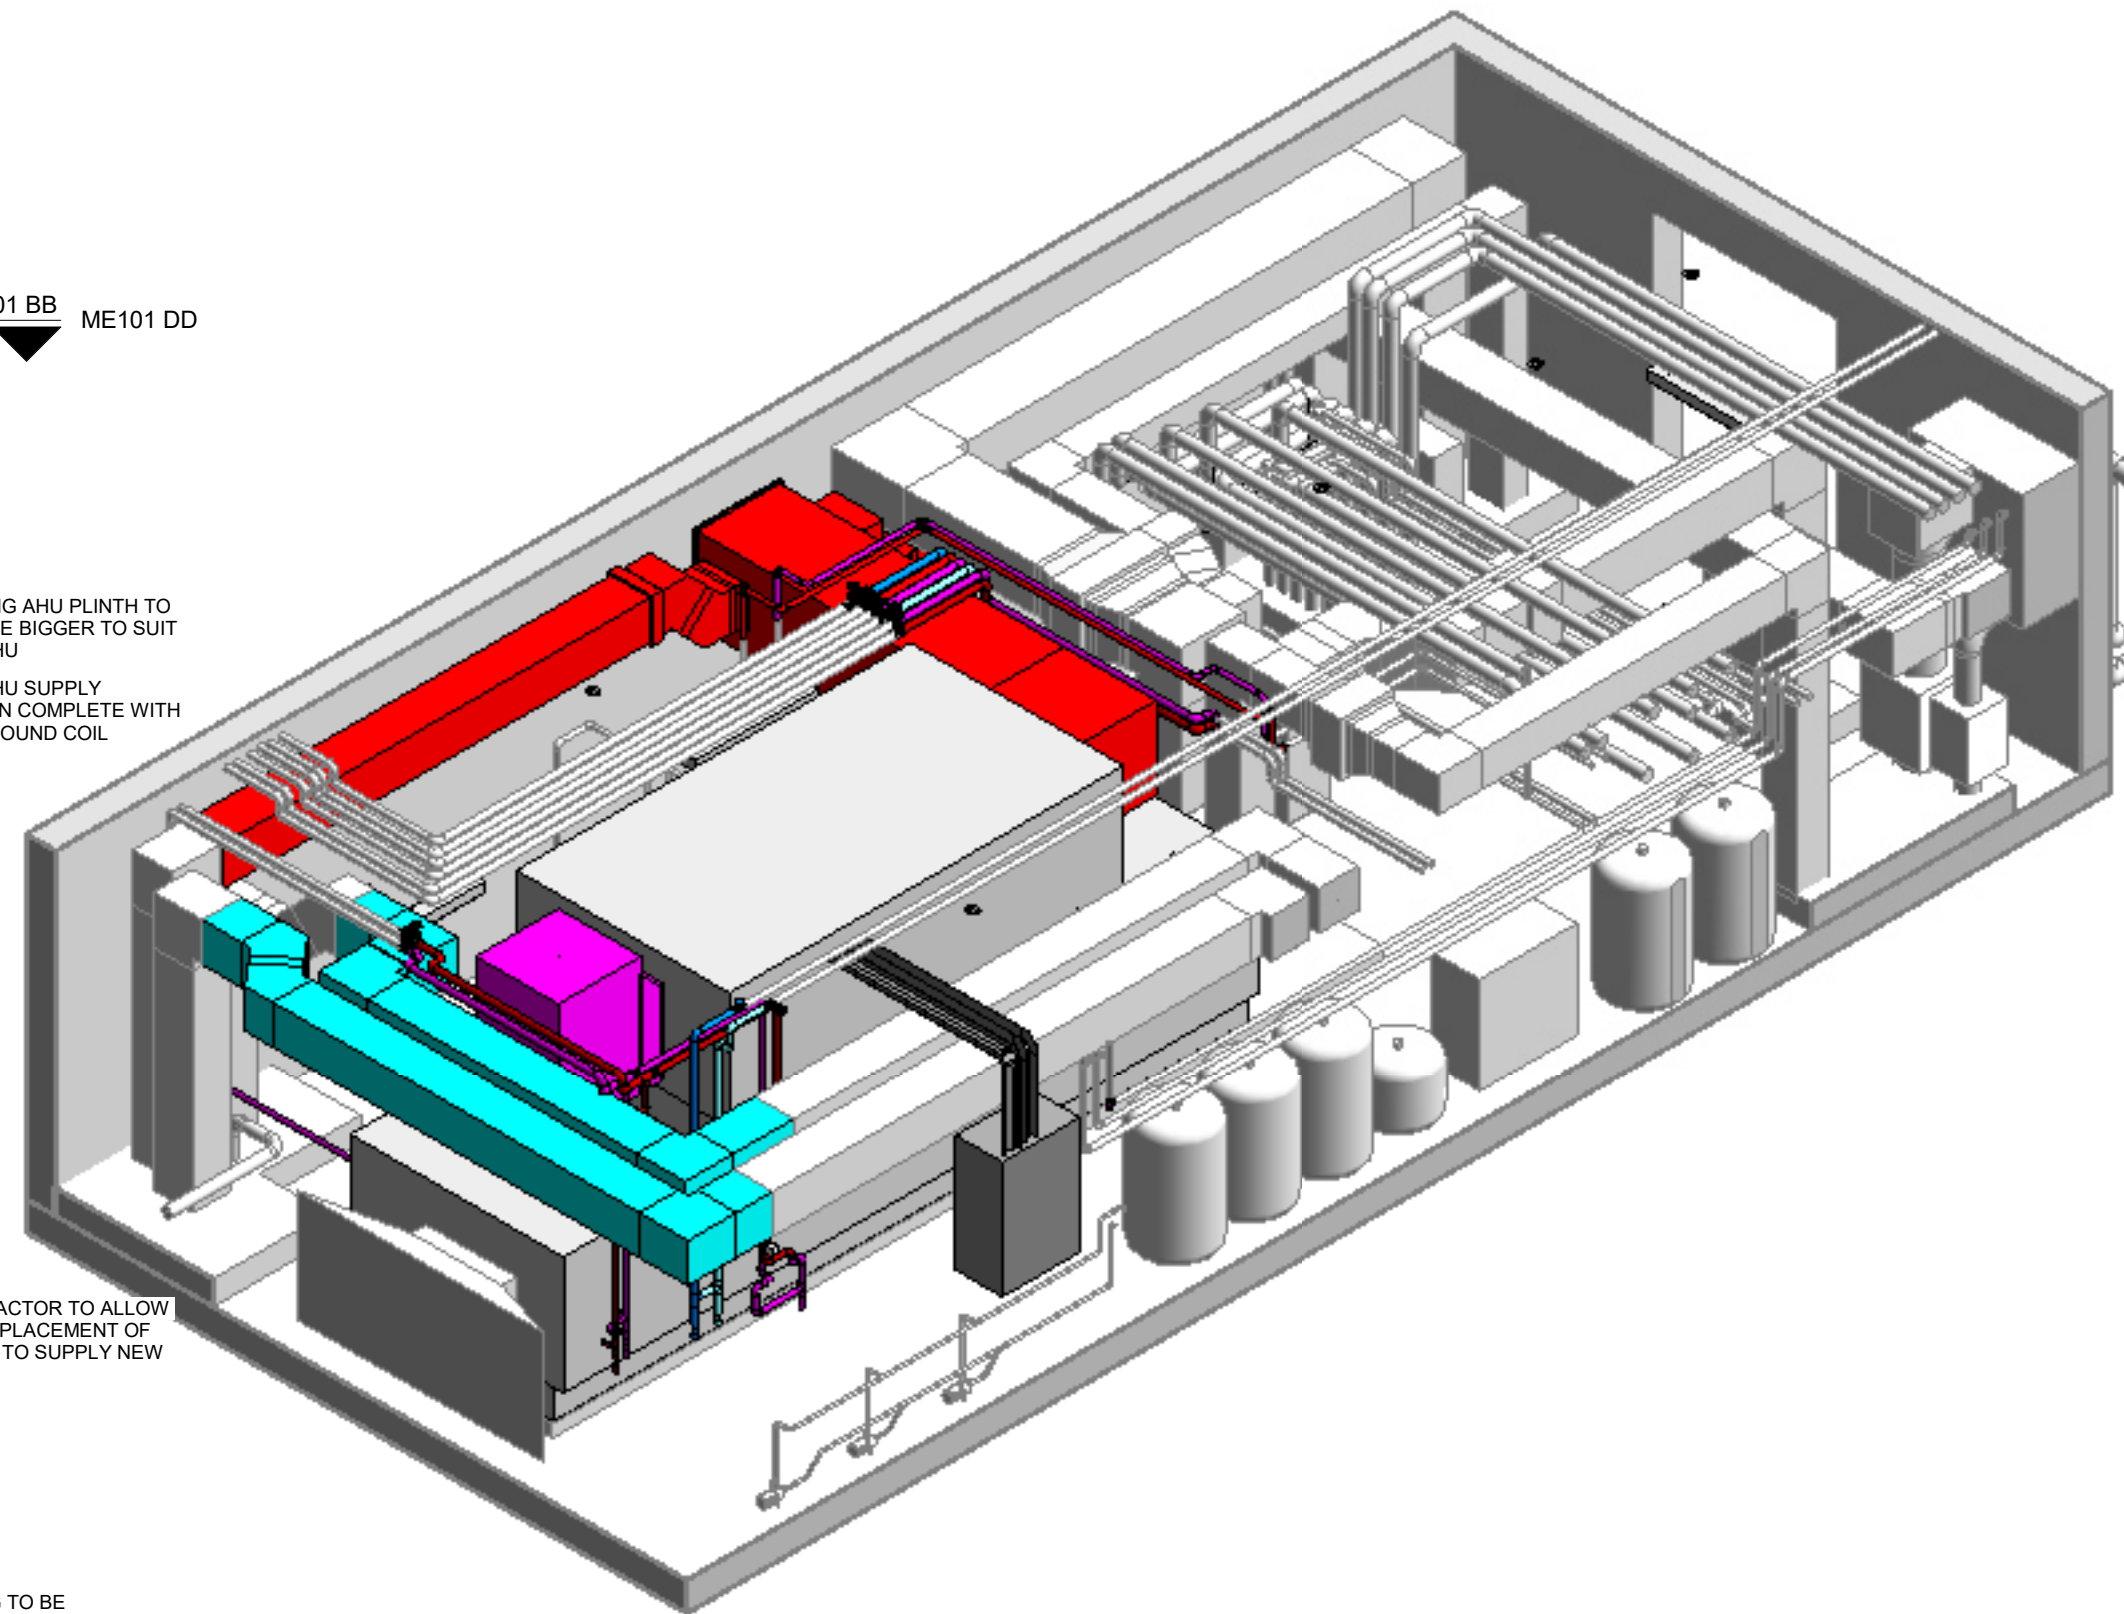

CLIENT
BEAUMONT HOSPITAL

ARCHITECT

PROJECT
BMT AHU & CHILLER REPLACEMENT

DRAWING TITLE
**MECHANICAL SERVICES INSTALLATION
V6B PLANTROOM
PROPOSED COMBINED SERVICES LAYOUT**

DRAWING No.
B2506-IN2-V6B-01-DR-ME-0101



IN2 Engineering
2nd Floor, 5-23 Hill Street,
Belfast, BT1 2LA

in2engineering.com

STAGE	SIZE A1	STATUS S0
IN2 REF: B2605	SCALE 1 : 50	REVISION P01