




Community School

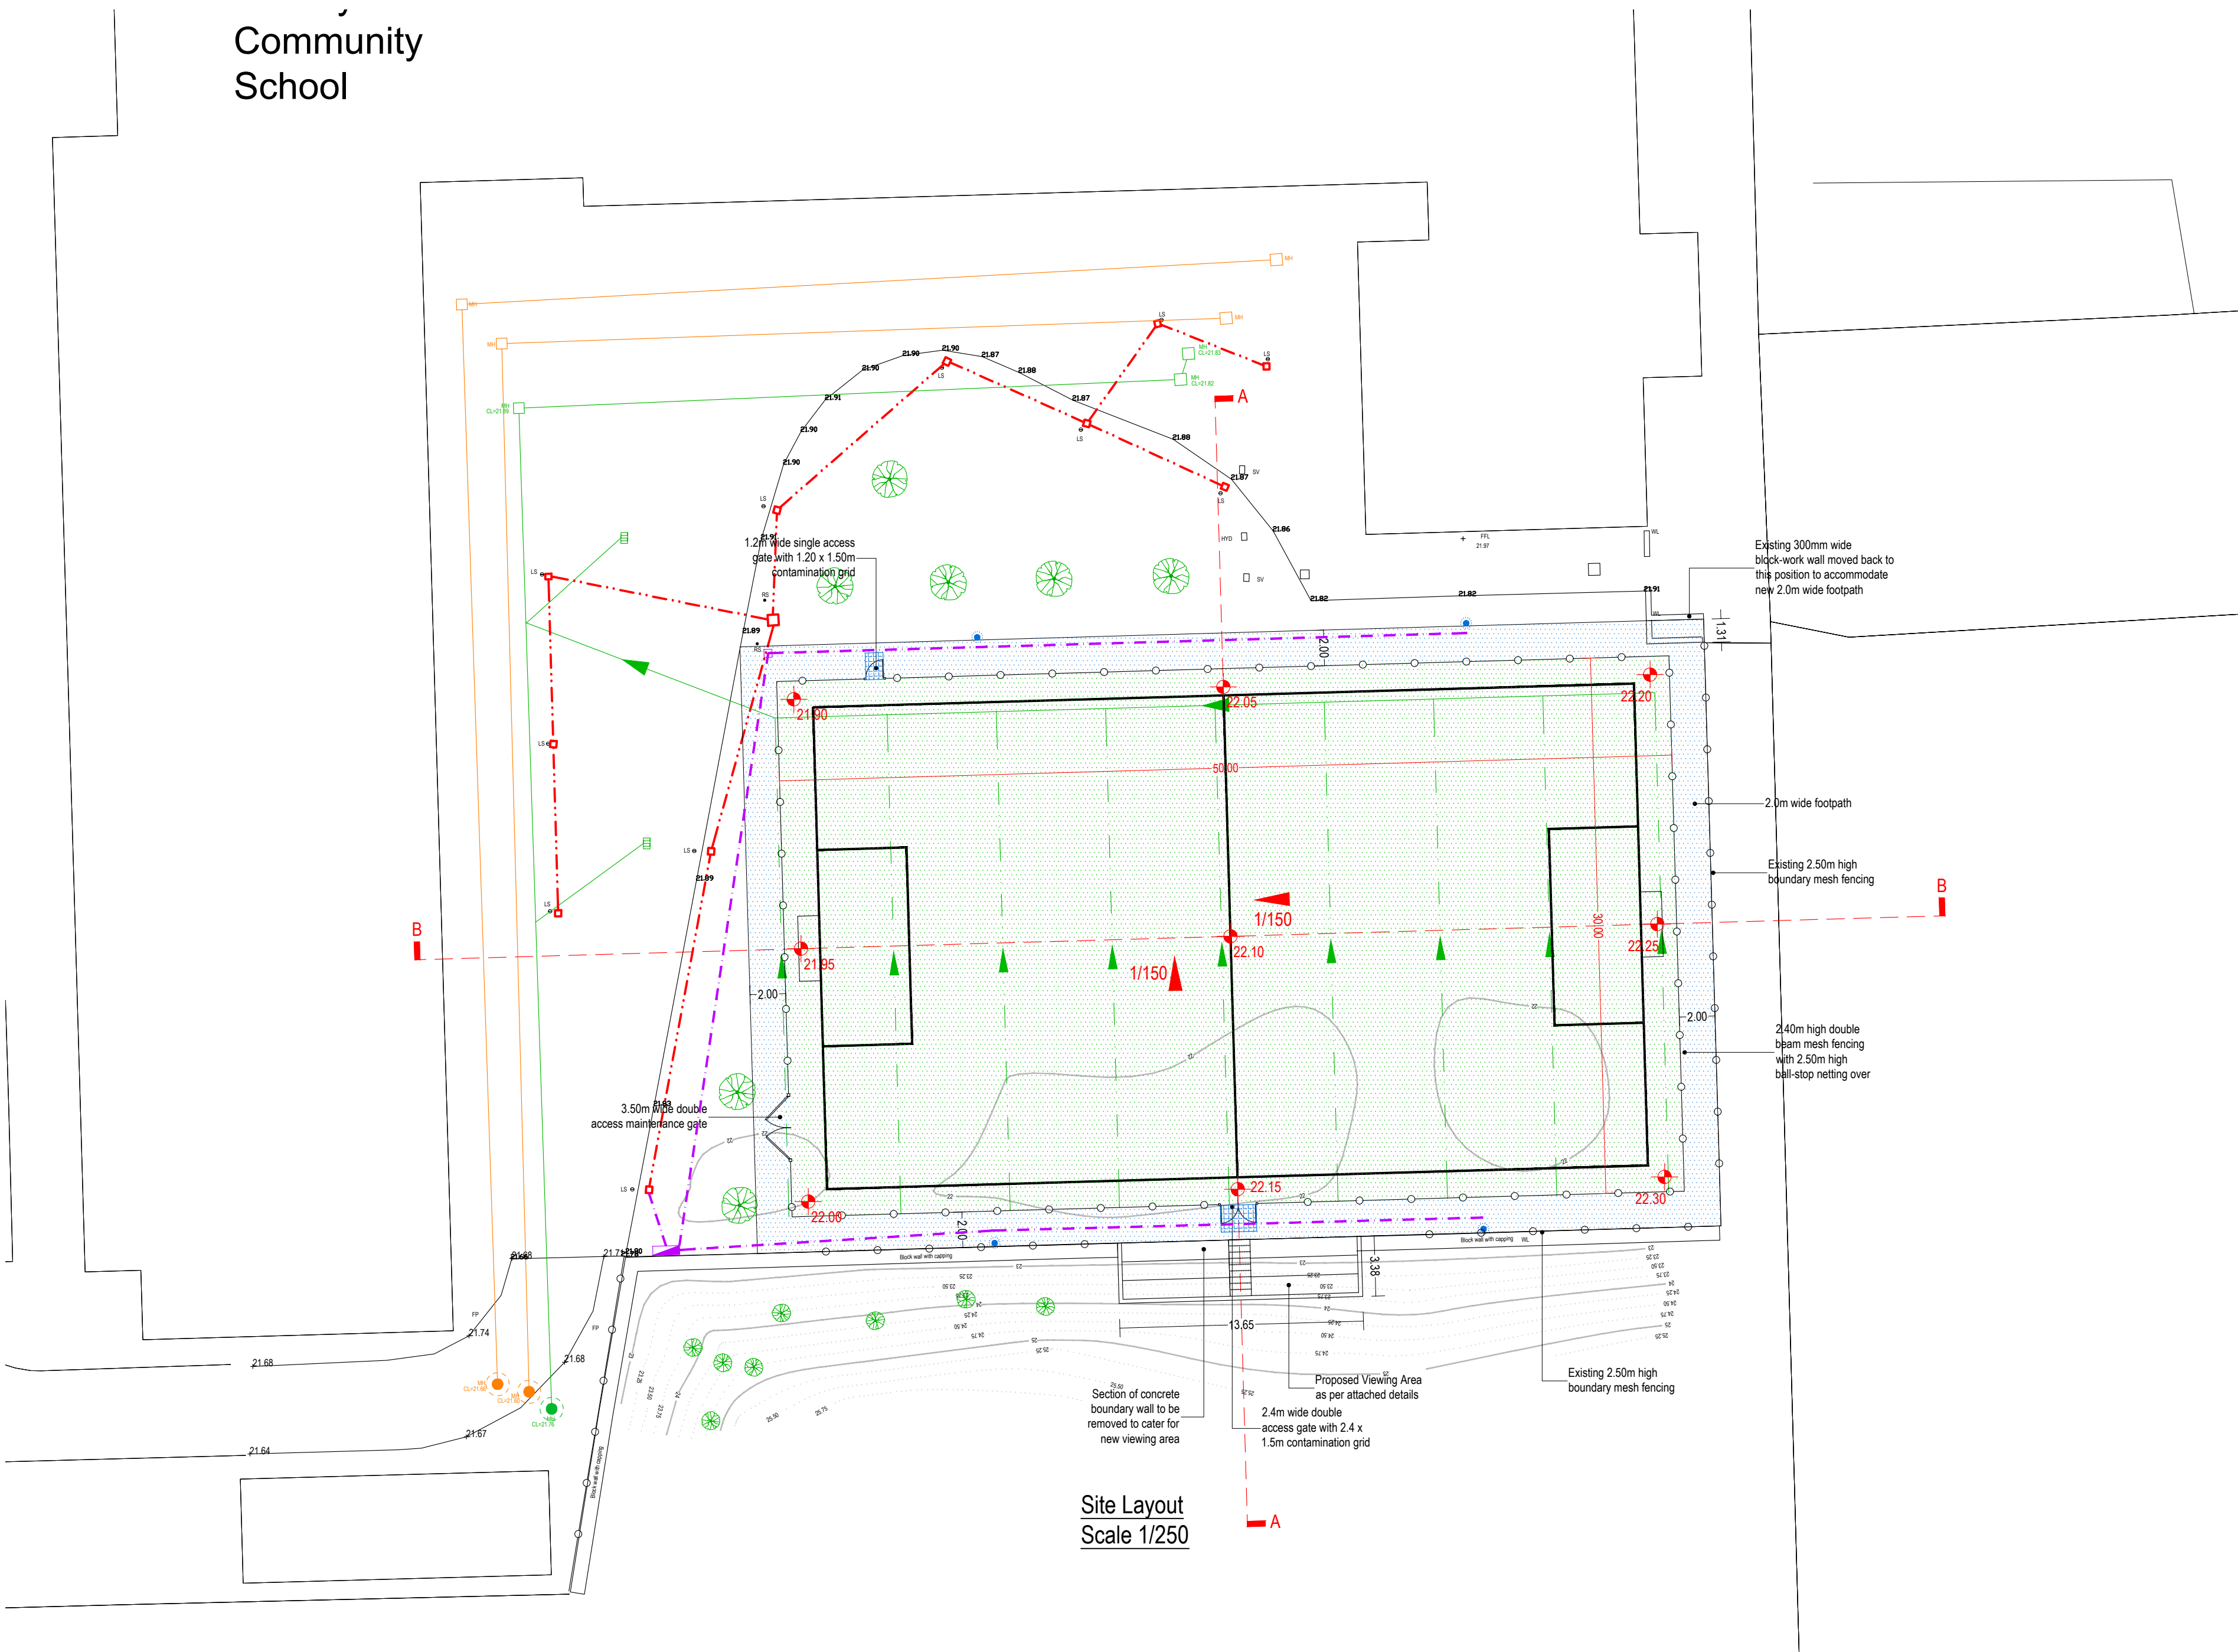

LEGEND

- Proposed multi-use 3G long pile synthetic turf playing surface pitch 50x30m playing area
- Proposed 2.0m wide walking track around astroturf pitch outside fenced area - tarmac/adum surface
- Proposed 2.40m high twin bar super-rebound perimeter fencing
- Proposed 10m high floodlighting columns - 4 no.
- Existing perforated lateral drainage pipe in existing playing area
- Existing storm drainage carrier pipe
- Existing wastewater pipes
- Existing underground ESB cables - indicative location
- Proposed 100mm dia red ducting and access chambers for floodlighting cables
- Switchgear cabinet for floodlighting as per lighting design
- Proposed Ground Levels
- Proposed decontamination grate outside each entrance gate

Note: Design, construction, testing and certification of long pile synthetic turf playing surface pitch shall be in accordance with GAA's Synthetic Turf Surfaces for Gaelic Games document 2022 edition.

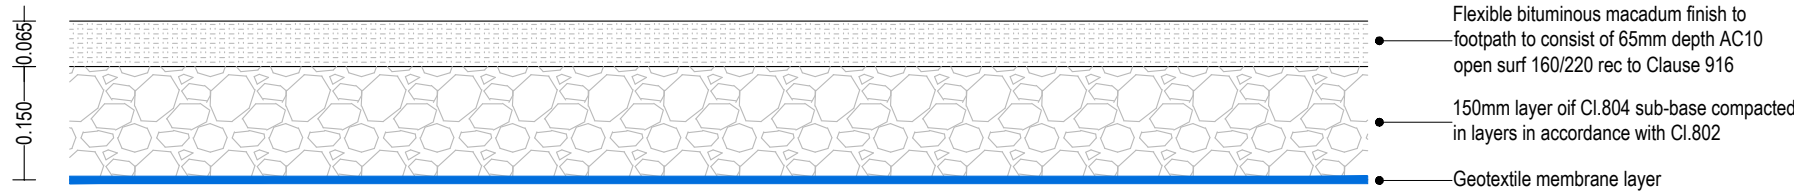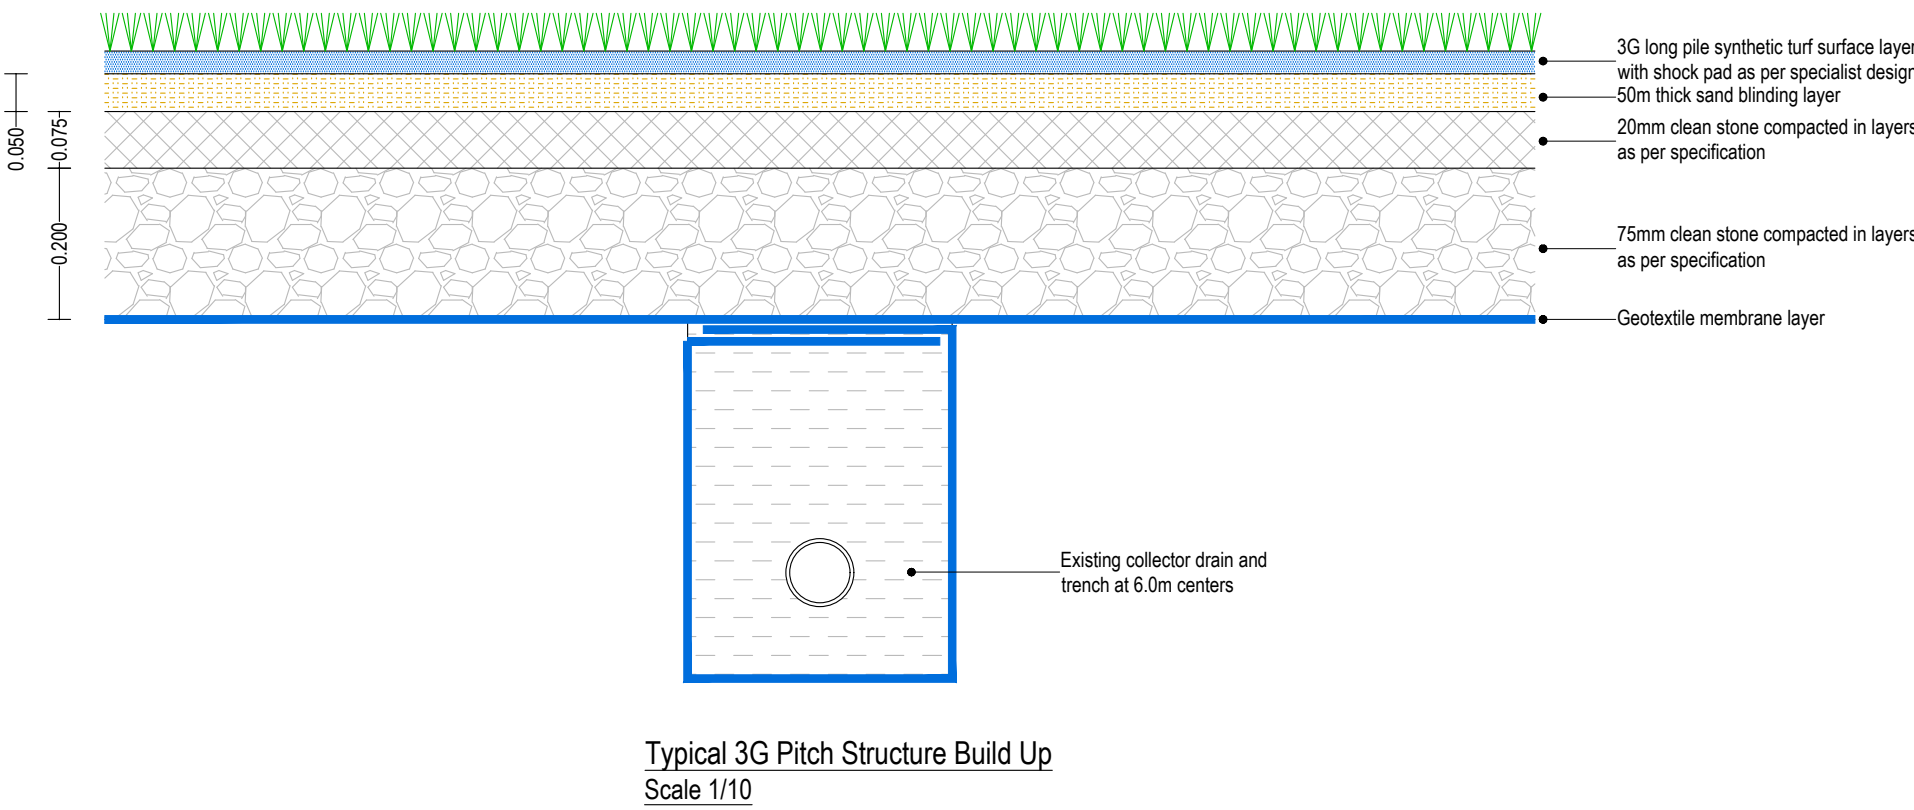

Perimeter Walking Track Structure Build Up Scale 1/10

Typical 3G Pitch Structure Build Up Scale 1/10

Project: Proposed MUGA All-Weather Playing Surface at Ennistymon Community School, Ennistymon, Co. Clare.		
Client: Bord of Management Ennistymon Community School		
Drawing Title: Site Layout and Build-Up Details		
Scale: As Shown	Drawn By: JQ	
Status: Const	Dwg Size: A1	Date: 16-6-2026
Job No: 26/709	Dwg No.: 26-709-002	Rev: 0

Quinn Consulting Engineers
Unit 9A Tracklands Business Park,
Clonroadmore, Ennis, Co. Clare
Phone/Fax 065 6862620. Mobile 0861731073.
E Mail: info@qcecivil.ie

Rev	Description	Date