


PROVIDE 1:80 TRANSVERSE
GRADE

PROVIDE 1:160 LONG GRADE

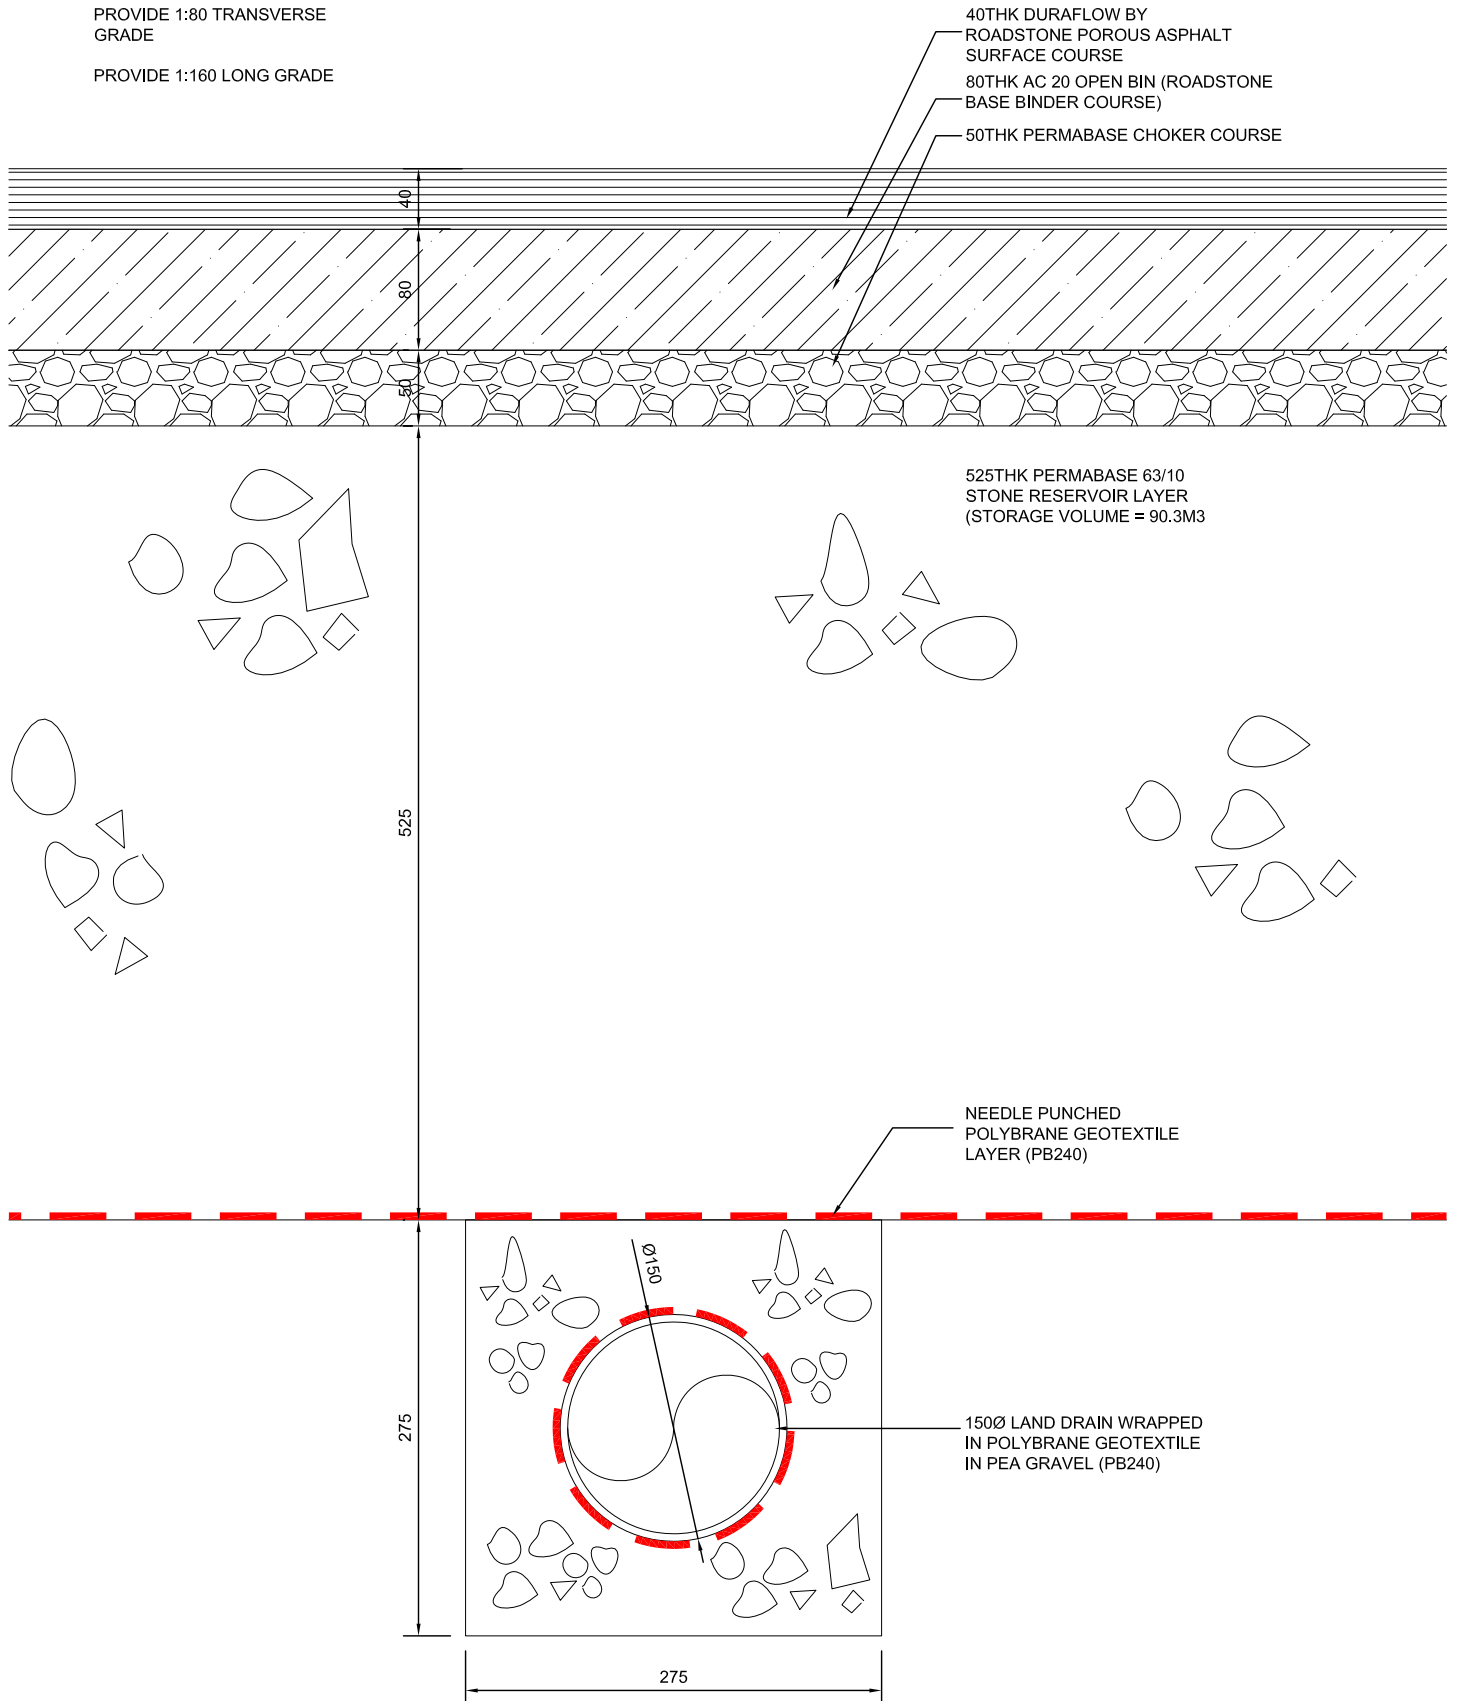

DOOLEY CUMMINS
ARCHITECTS + ENGINEERS

STANHOPE ST., ATHY,
CO. KILDARE, R14 HT25

(059) 8640013
Info@dcae.ie

0	TENDER ISSUE	CD	JD	18/05/2023
ISSUE	DETAILS	CHK	DRN	DATE
CLIENT	B.O.M- KILMACANOGUE N.S			
PROJECT	EXTENSION TO KILMACANOGUE N.S KILMACANOGUE N.S KILMACANOGUE, BRAY, CO. WICKLOW A98 D602			
DRAWING	SPORTS SURFACE RESERVOIR DETAIL			

PROJECT T3125	DRAWING NO 01/02	
REVISION 0		
PHASE TENDER	SCALE 1:5	A4
	DATE MAY 2023	