
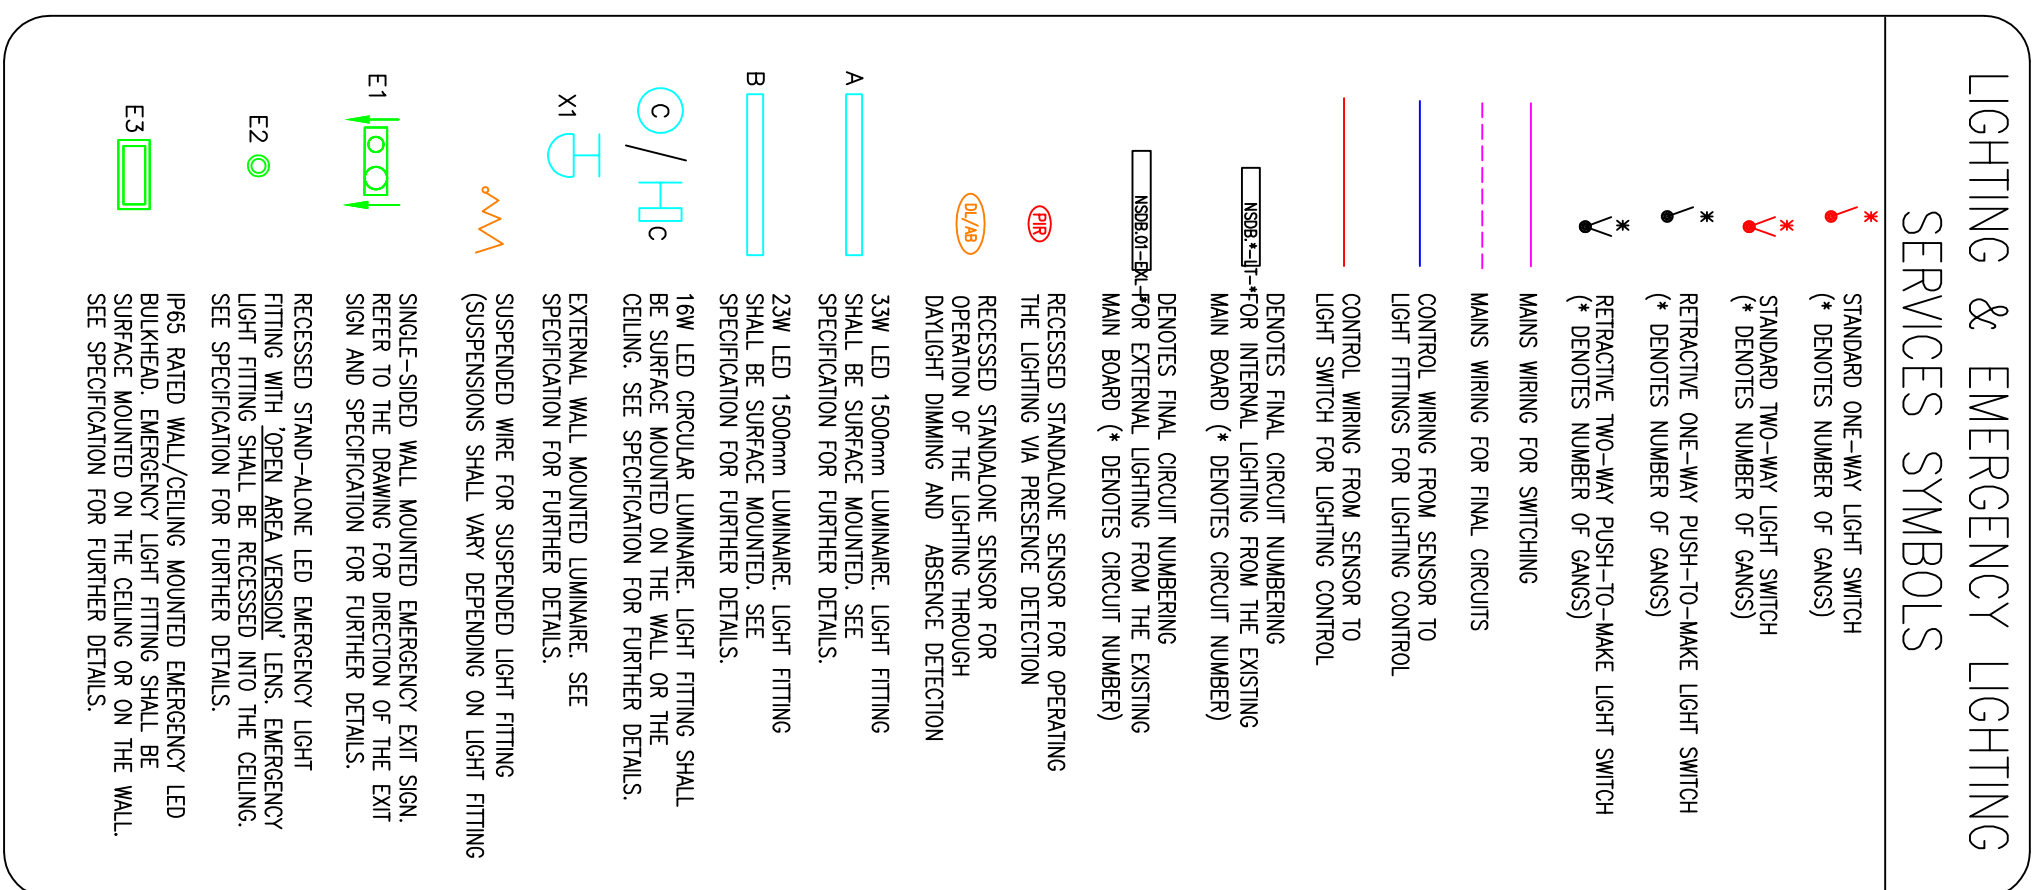
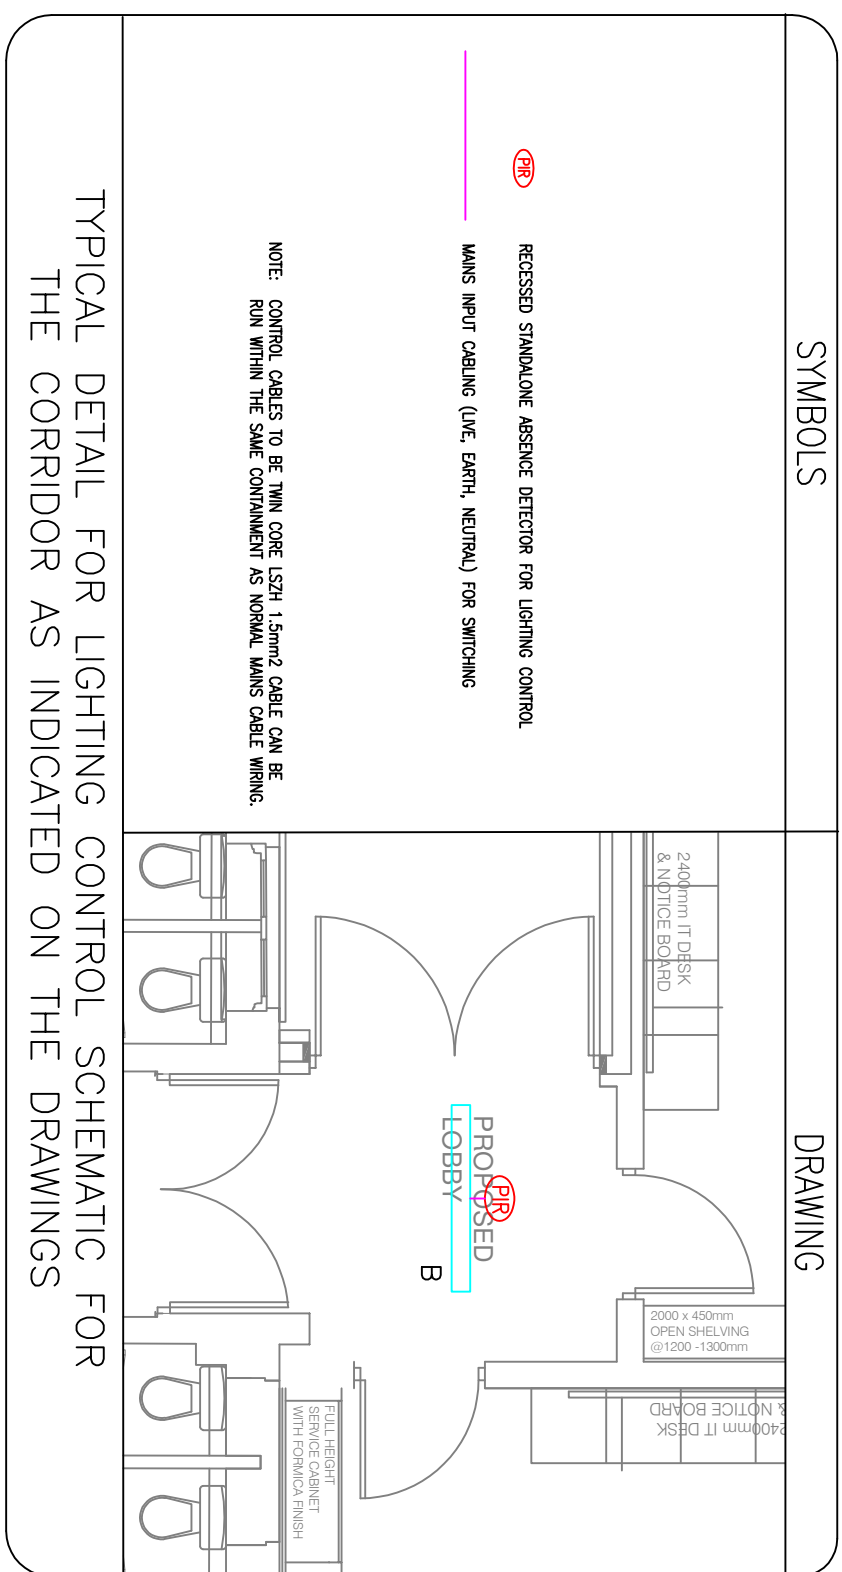
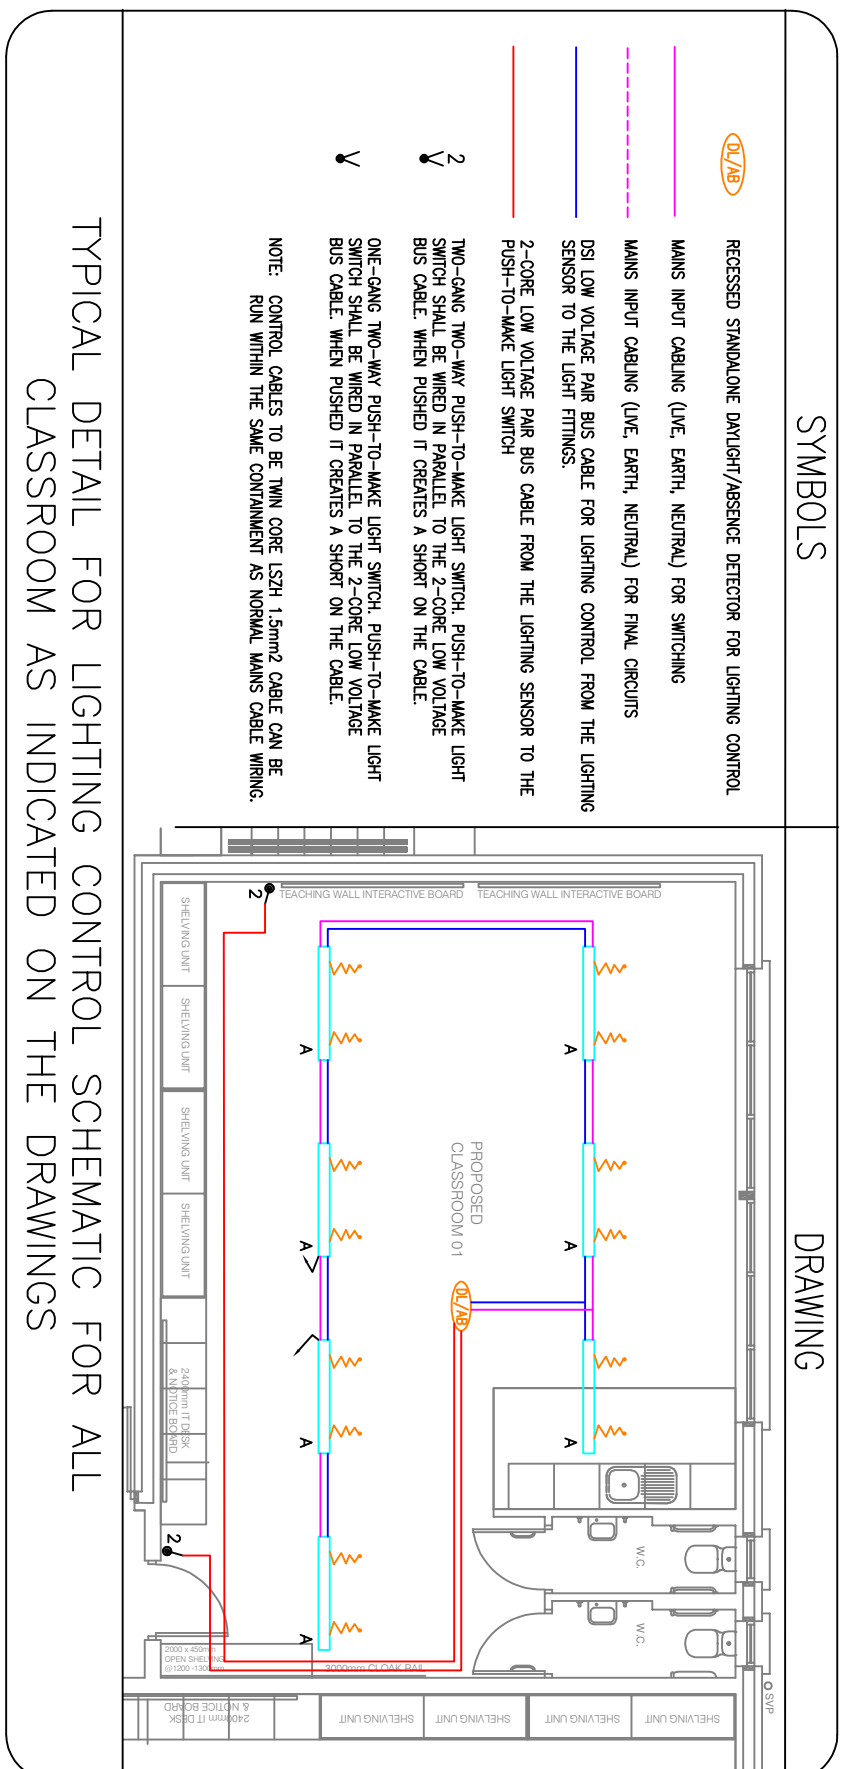
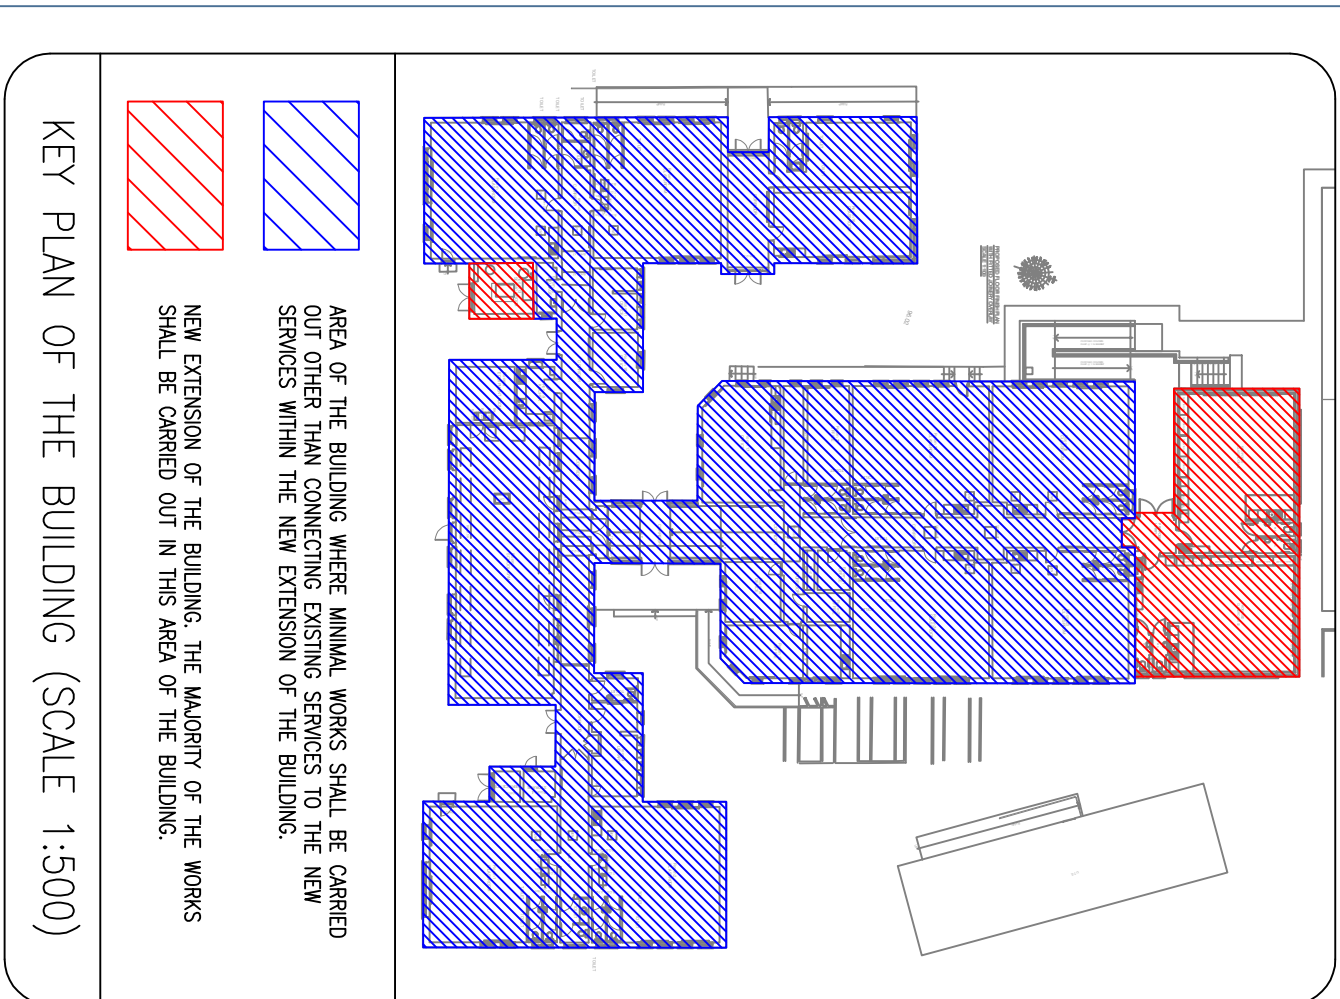


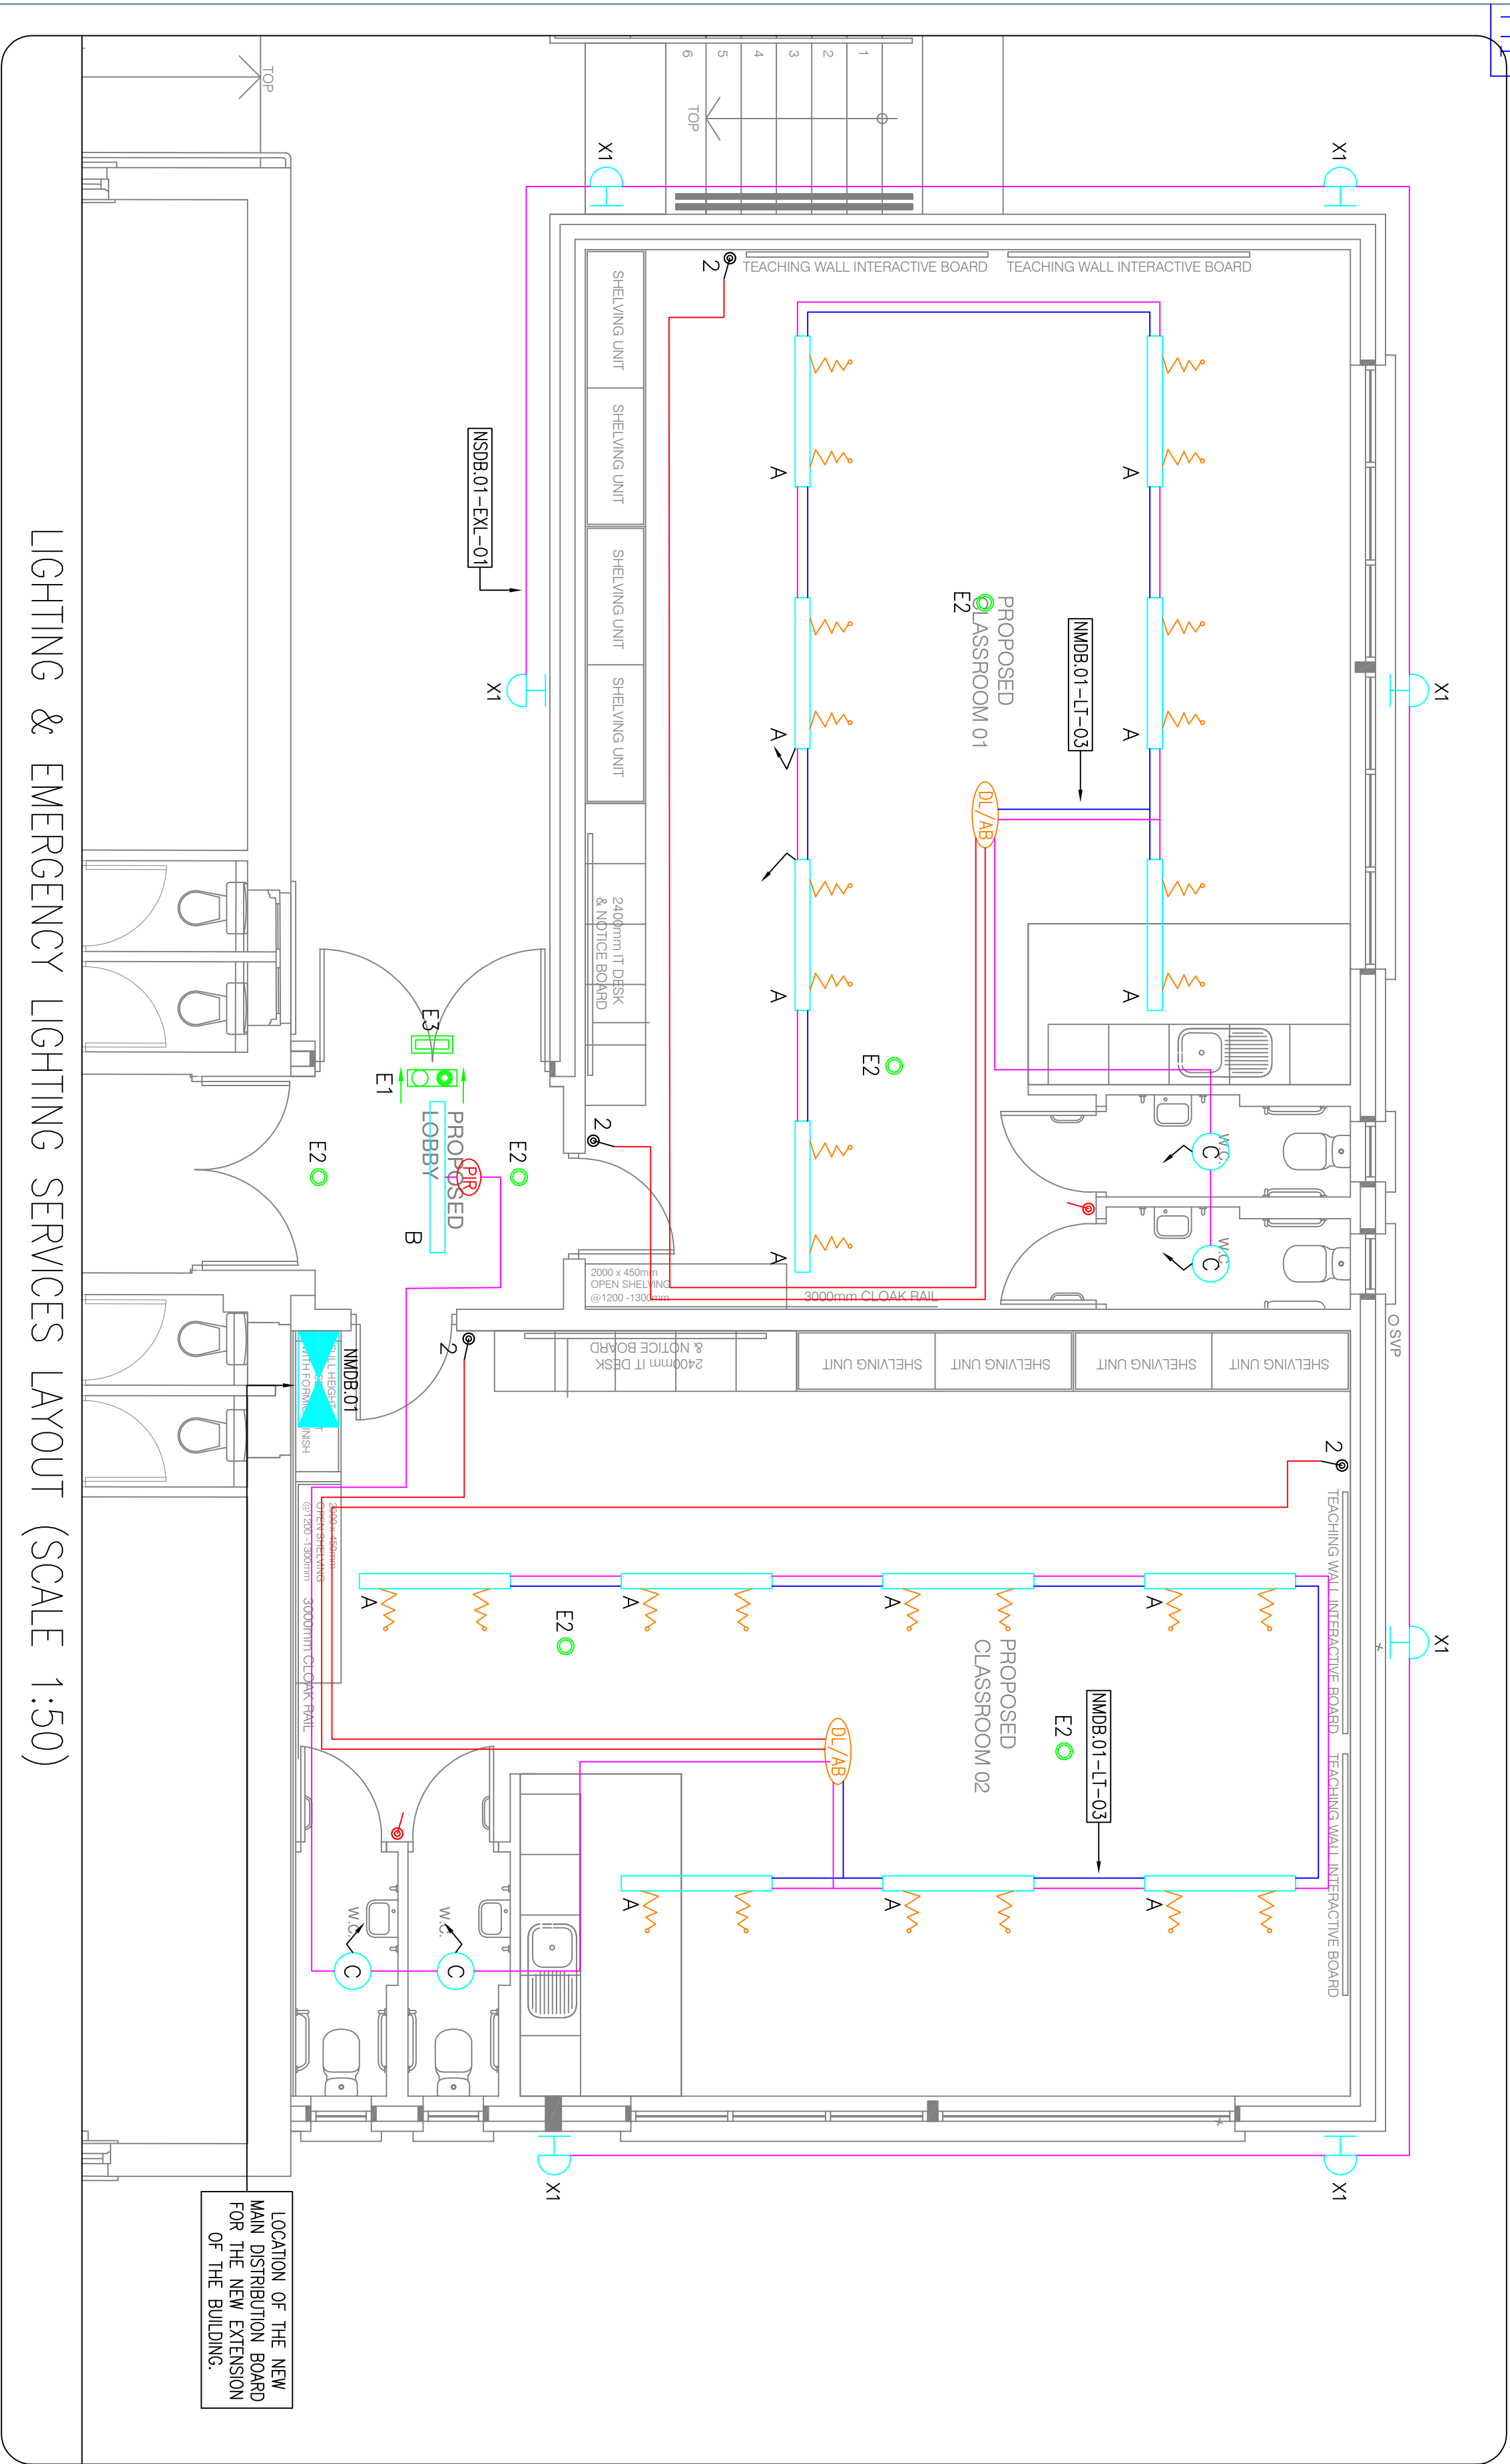

- [illegible]

Iti	22/06/26	J. O'SULLIVAN	G. BENNORF
rev	DATE	Prepared by/PROJECT DRAWN BY	QUANT. CHECK BY
M&E CONSULTANT			
			
GALLEO ENERGY SERVICES UNIT A6, M4 BUSINESS PARK, CELBRIDGE, CO. KILDARE. Tel: 01-6274103 www.galleoenergy.ie			
Copyright ©			
Drawing Status			
TENDER			
Job Title			
KILMACANOGUE N.S. KILMACANOGUE, BRAY, CO. WICKLOW.			
Drawing Title			
LIGHTING & EMERGENCY LIGHTING SERVICES LAYOUT.			
Drawing No.			
637(E001)			
Architect			
MCLOUGHLIN ARCHITECTURE Unit 4B, Elm House Millennium Park, Naas Co.Kildare, Ireland Tel. 045 854 900			
Job No.	Drawing By	Scale	Rev.
21-008	J.O'S	AS INDICATED	T1