


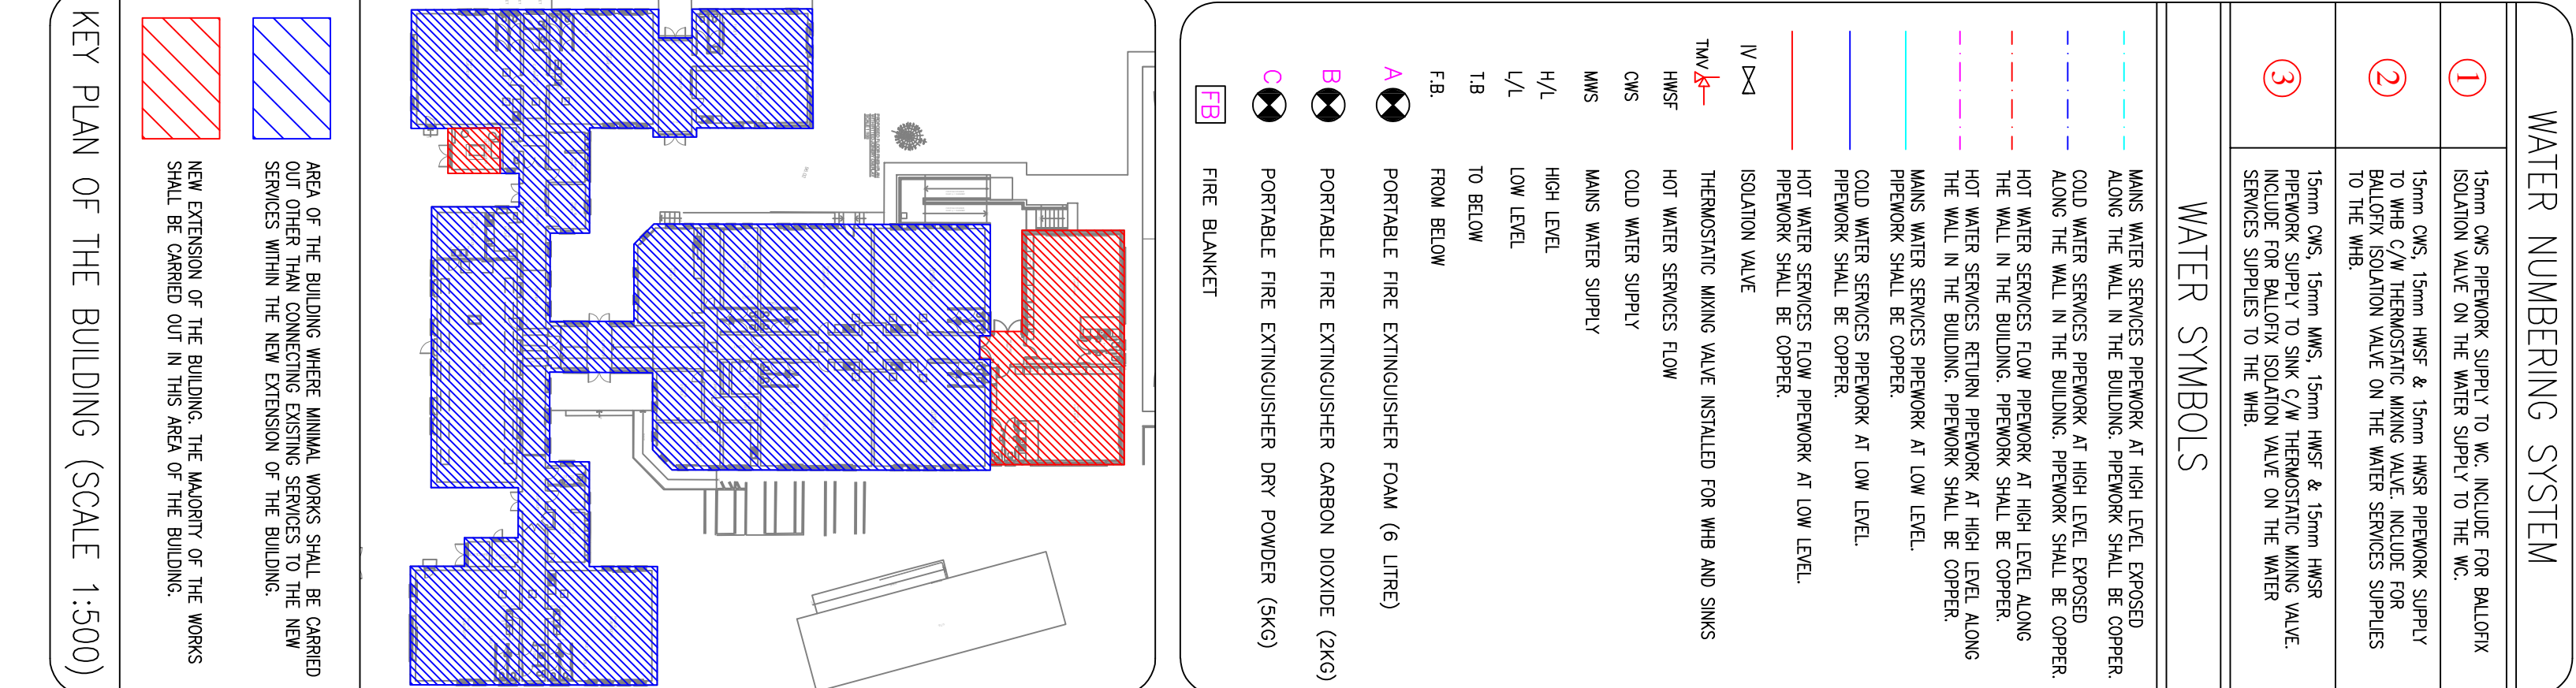

BUILDING.

M&E CONSULTANT

D-11