



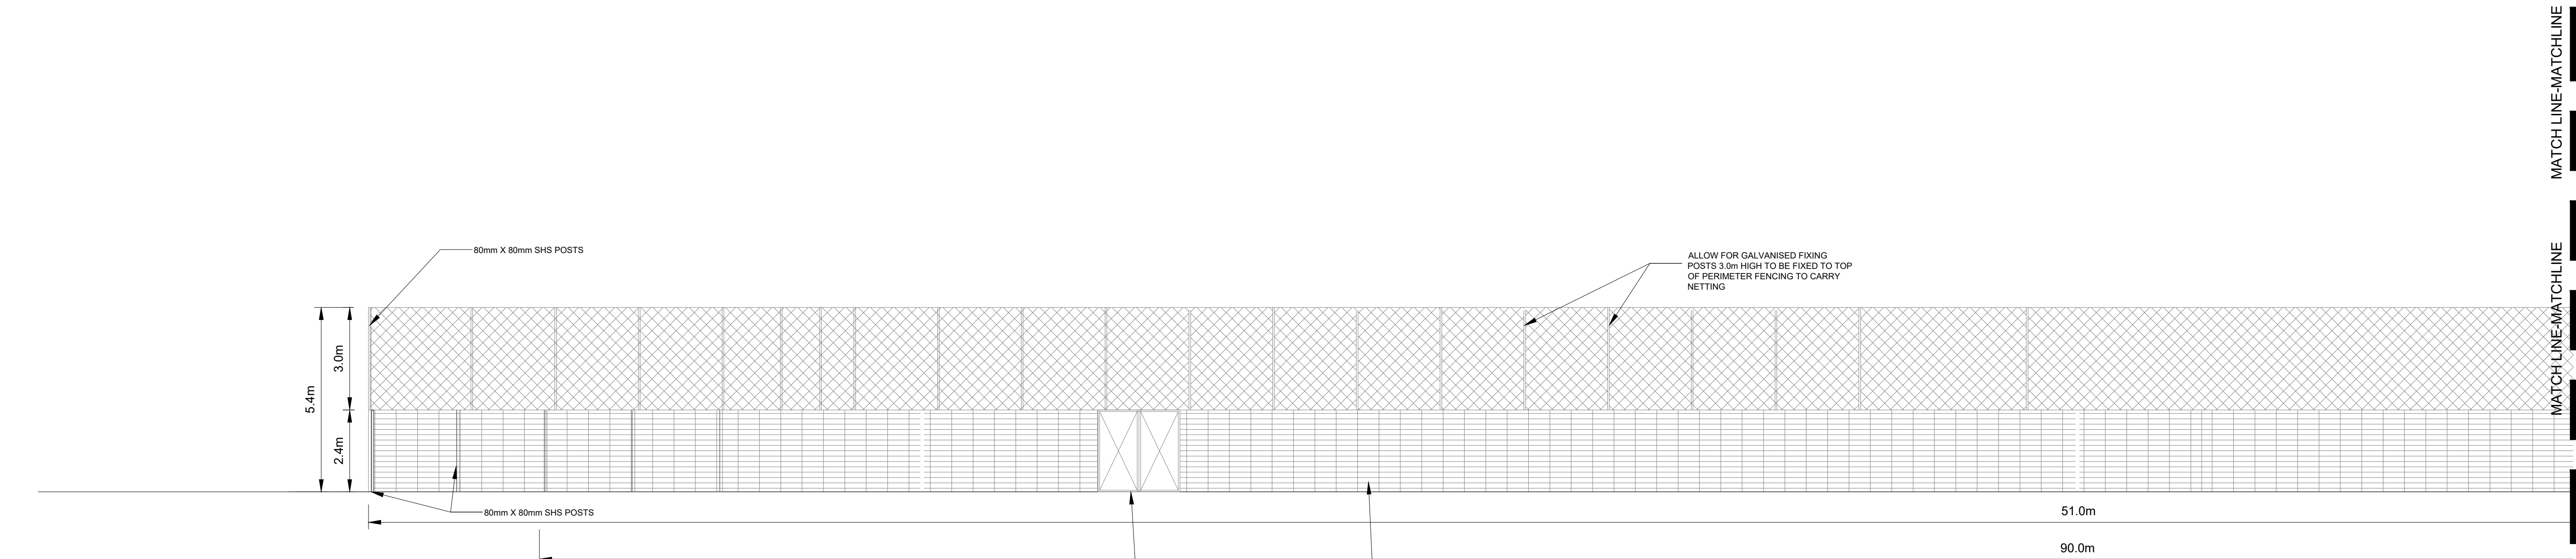

EASTERN ELEVATION ON MUGA AREA / FENCING

SCALE 1:100

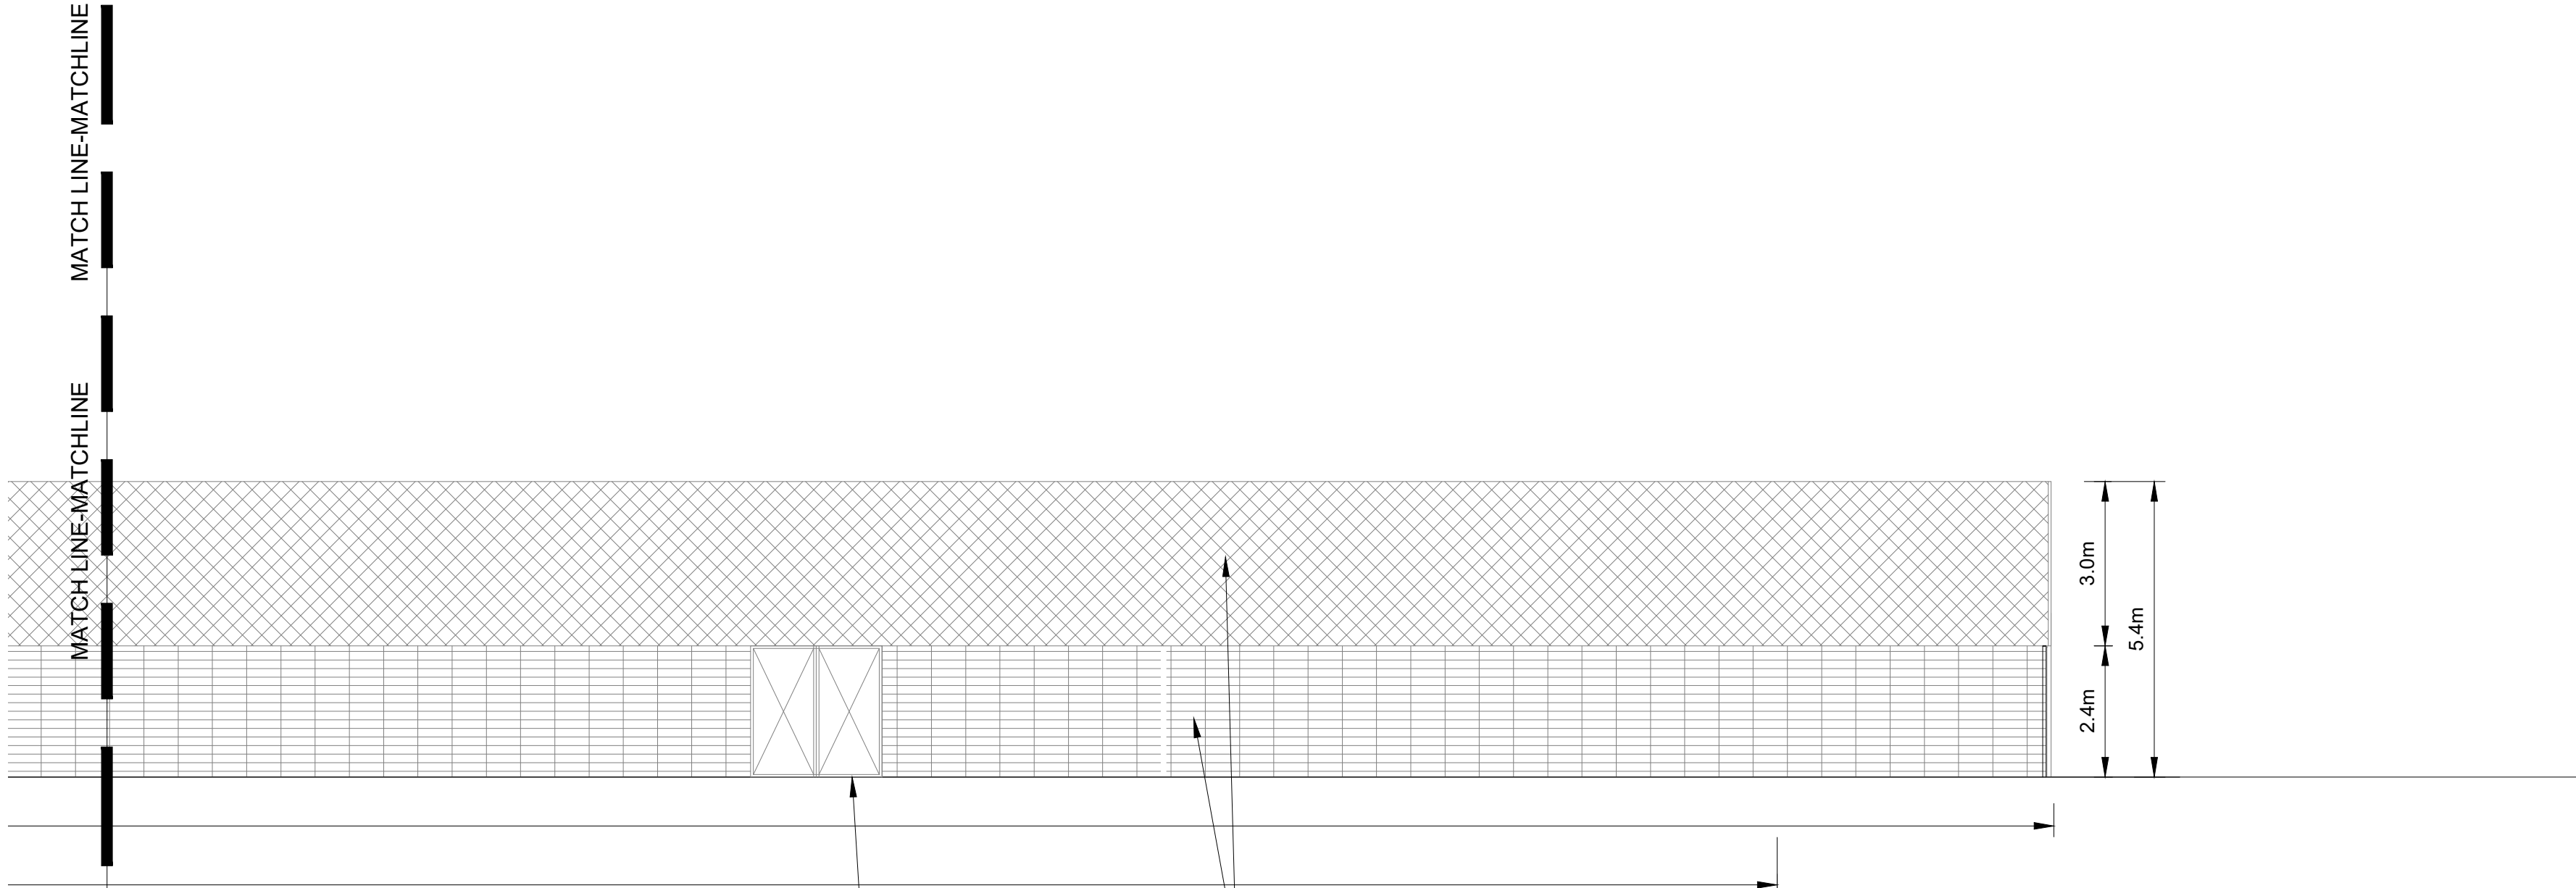

EASTERN ELEVATION ON MUGA AREA / FENCING

SCALE 1:100

GENERAL NOTES

1. THIS DRAWING IS TO BE READ IN CONJUNCTION WITH ALL RELEVANT ENGINEERS, ARCHITECTS AND SERVICE ENGINEERS DRAWINGS AND SPECIFICATION.
 2. DO NOT SCALE USE FIGURE DIMENSIONS ONLY.
 3. ALL LEVELS ARE STRUCTURAL UNLESS NOTED OTHERWISE.
 4. ALL DRAWINGS TO BE CHECKED BY THE CONTRACTOR PRIOR TO THE COMMENCEMENT OF WORKS AND PRIOR TO COMMENCEMENT OF ANY MATERIALS BEING ORDERED AND ANY DISCREPANCIES TO BE BROUGHT TO THE ATTENTION OF THE DESIGNERS IMMEDIATELY.
 5. THE CONTRACTOR IS RESPONSIBLE FOR THE TEMPORARY SUPPORT OF ALL WORK.
- ALL FILL MATERIAL TO COMPLY WITH SPECIFICATION FOR ROAD WORKS SERIES 800 (NRA)
- ALL EXCAVATIONS AND ROCK BREAKING TO BE CARRIED OUT IN STRICT ACCORDANCE WITH THE SPECIFICATION AND IN STRICT ACCORDANCE WITH SERIES 600, SPECIFICATIONS FOR ROADWORKS AS PUBLISHED WITH THE NRA

MUGA PITCH MAINTENANCE:
CONTRACTOR TO INCLUDE FOR ONE YEARS ANNUAL MAINTENANCE BY WAY OF SITE VISIT AND SET MAINTENANCE PROGRAM TO BE AGREED.

MUGA PITCH WARRANTIES:
PROVIDE FOR A 20 YEAR PERFORMANCE WARRANTY ASSIGNABLE TO EMPLOYER. FOR ENTIRE INSTALLATION, SUPPORTED UNDER FIFA PREFERRED PRODUCER PROGRAM OR SIMILAR APPROVED SCHEME.

TENDER
ISSUE - 09.07.2026

T 1	ITEMS OMITTED FOLLOWING REVIEW	15/06/26	JS
T -	FIRST ISSUE	09/06/23	JS
REV.	DESCRIPTION	DATE	BY

CLIENT	Limerick & Clare Education & Training Board, Station Road, Ennis, Co. Clare.
JOB	Proposed MUGA Pitch At Scarrif, Co. Clare
TITLE	General Site Elevations

**McKenna Consulting Engineers**
Civil & Structural
Bank Place, Miltown Malbay, Co Clare.
Email - info@mckennaconsultingengineers.com
Tel. - 065 7085651 / 086 865 7569

SCALES	AS SHOWN	DRG. No.
DATE	01/02/'23	22340/CE/005/T1
DRAWN	JS	
CHECKED	SC	
APPROVED	TMcK	