

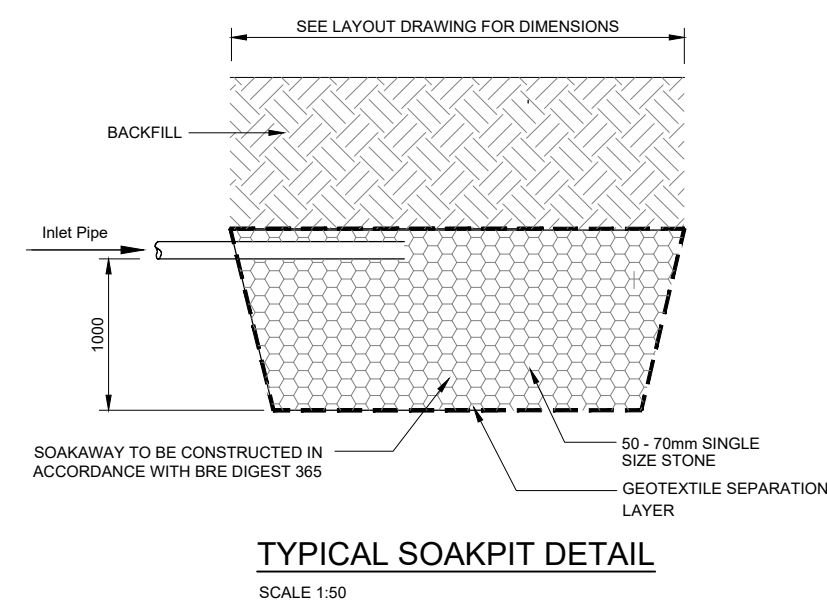
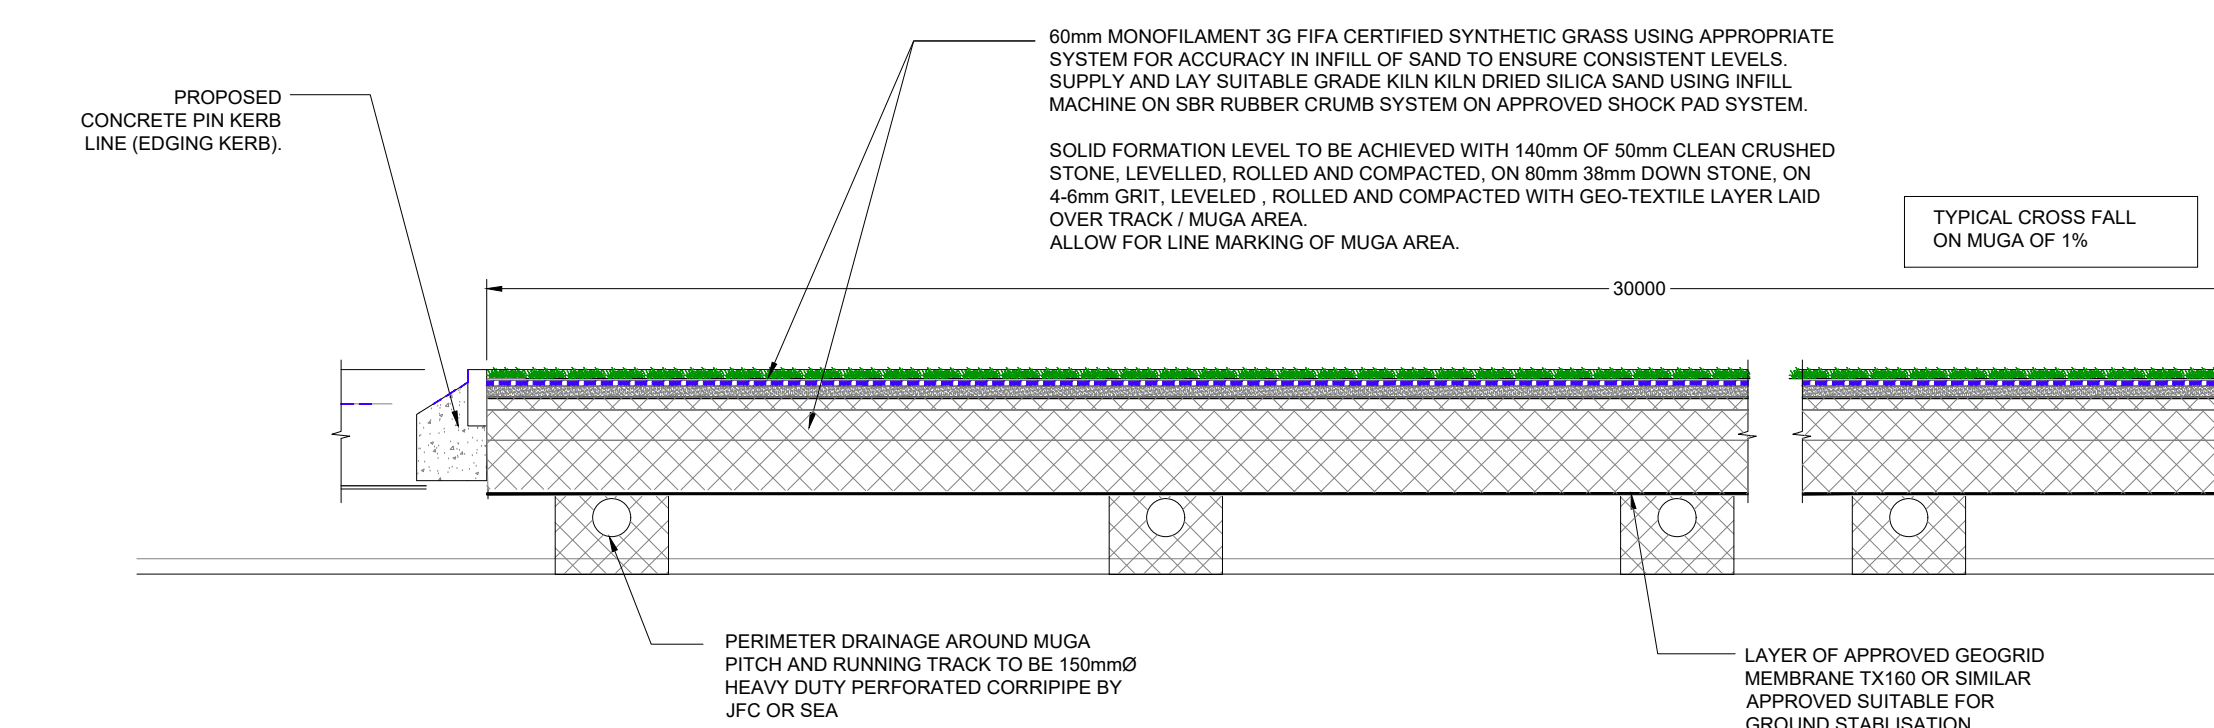
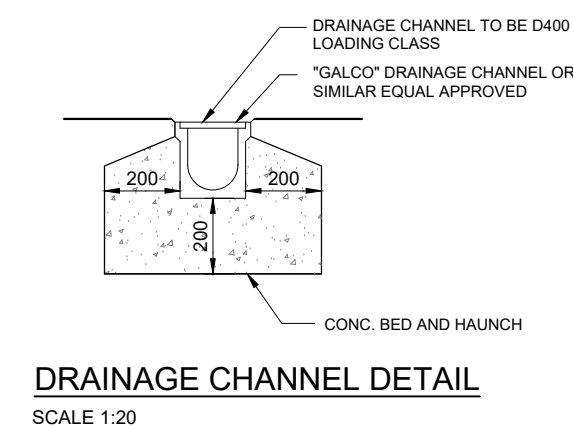
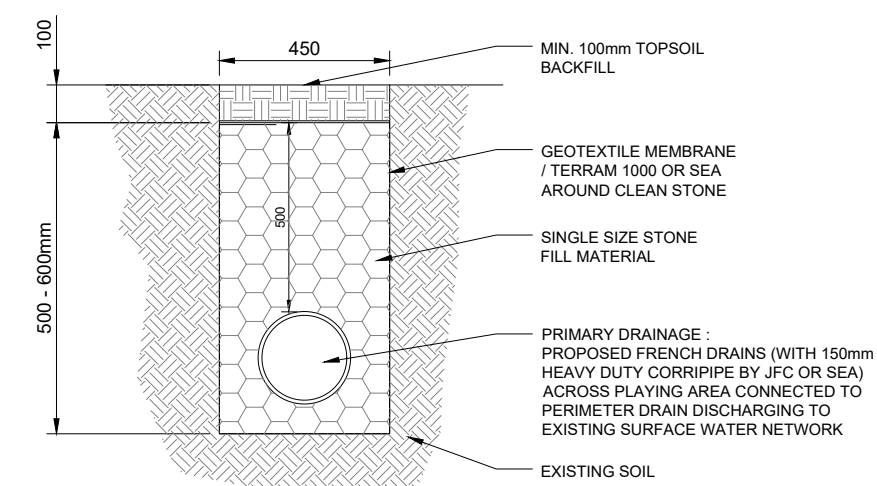
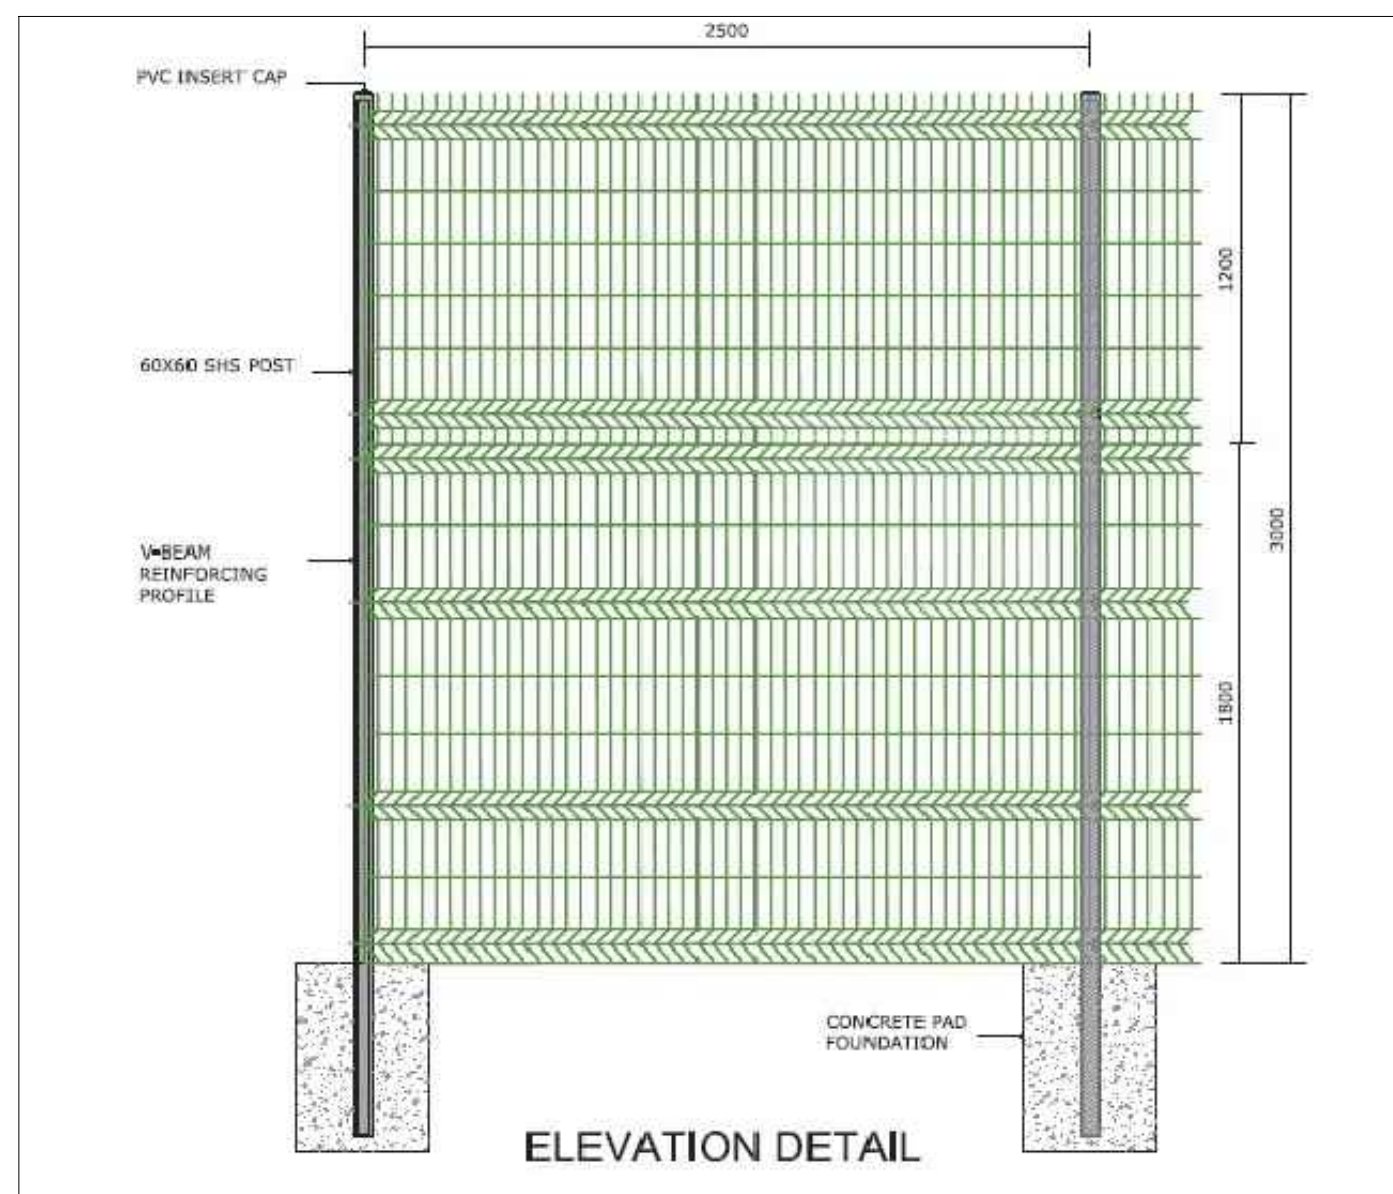
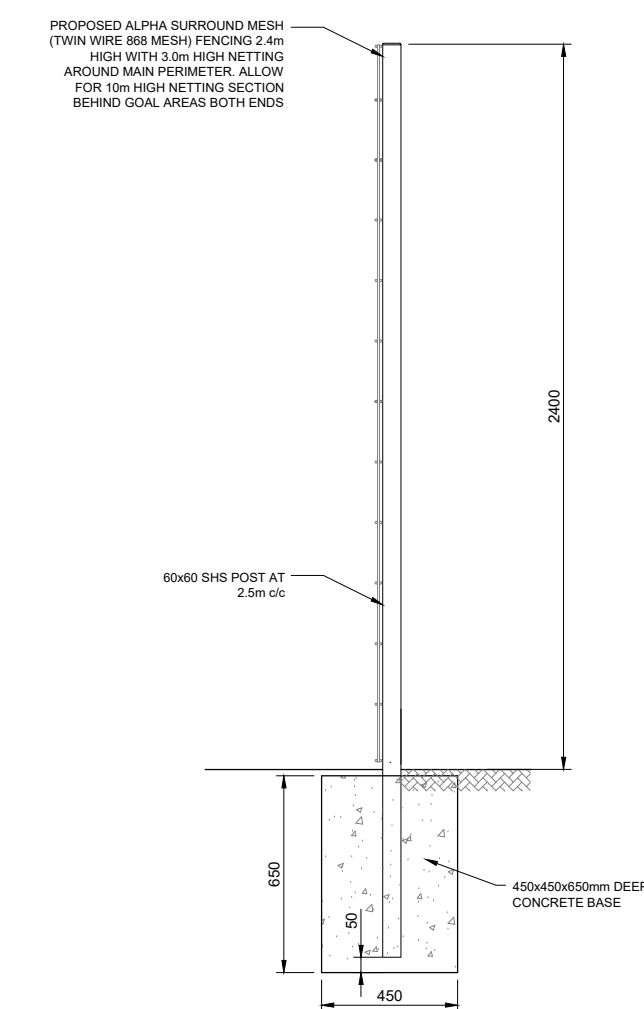


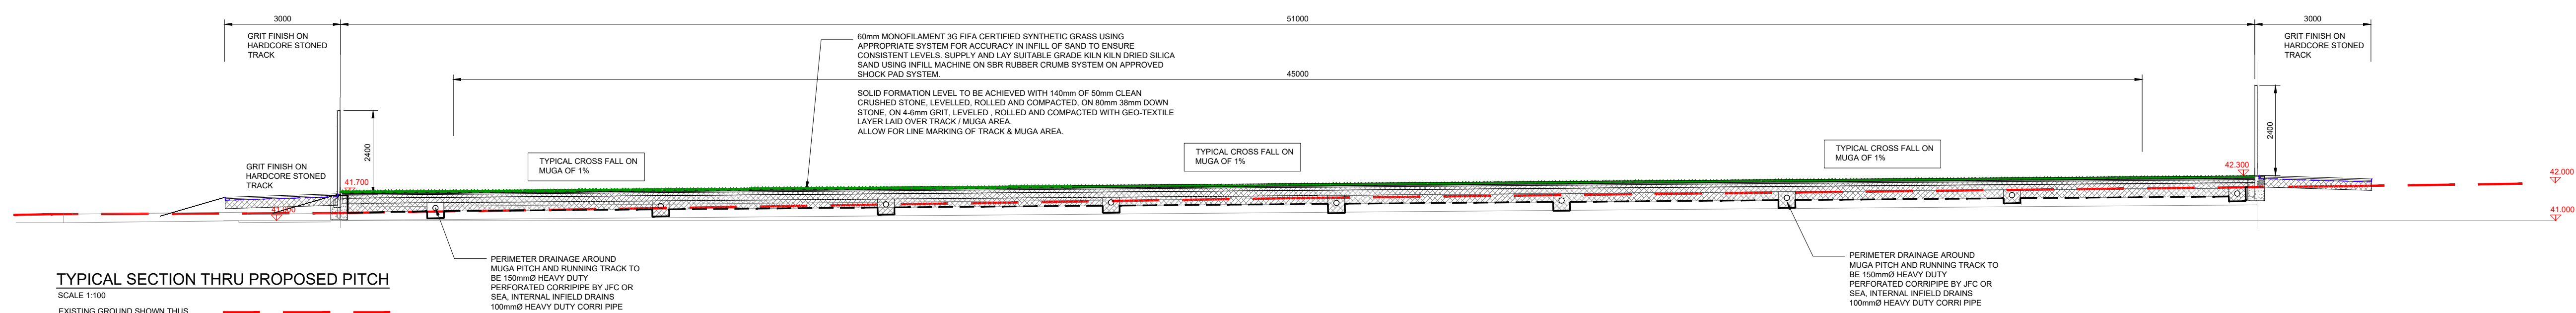

PLACING OF UNBOUND GRANULAR FILL	
NAME	DESCRIPTION
13 BLND	UNDER LAYERS TO BE BUILT OFF THE TOP LAYER OF THE HARD CORE AND SO IS USED IMMEDIATELY BELOW THE RACON BARRIER/DOP TO MITIGATE THE RISK OF FRACTURE.
12 PERM	GAS PERMEABLE MATERIAL AND MUST BE USED BENEATH THE BINDING LAYER AND WHEREVER A RACON SLUMP IS PRESENT. THE LAYER MUST NOT BE LESS THAN 200mm IN DEPTH. FOR RESIDENTIAL LOADING, 12 PERM MAY BE USED AS THE SOLE FILL MATERIAL. UP TO A MAXIMUM OF 900mm OR 1" STRUC MAY BE USED BENEATH IT.
11 STRUC	CAN BE USED BENEATH BINDING LAYER WHERE A GAS PERMEABLE LAYER (12 PERM) IS NOT REQUIRED OR CAN BE USED UNDER 200MM OF 12 PERM TO ANY DEPTH.
10 STRUC	MAY BE USED UP TO A LEVEL NOT CLOSER THAN 800MM BELOW THE RACON BARRIER/DOP. THEREAFTER 1" STRUC AND 12 PERM IS USED TO MAKE UP THE 800MM TO RACON BARRIER/DOP.

NOTE: ALL GRANULAR FILL TO BE IN ACCORDANCE WITH S. EN 13246:2004+A2:2007 & SR 21 ANNEX E. PROCUREMENT AND USE OF SUCH FILL TO BE IN ACCORDANCE WITH THE FOLLOWING:

- DELIVERY TICKETS TO BE PROVIDED ON COMPLETION

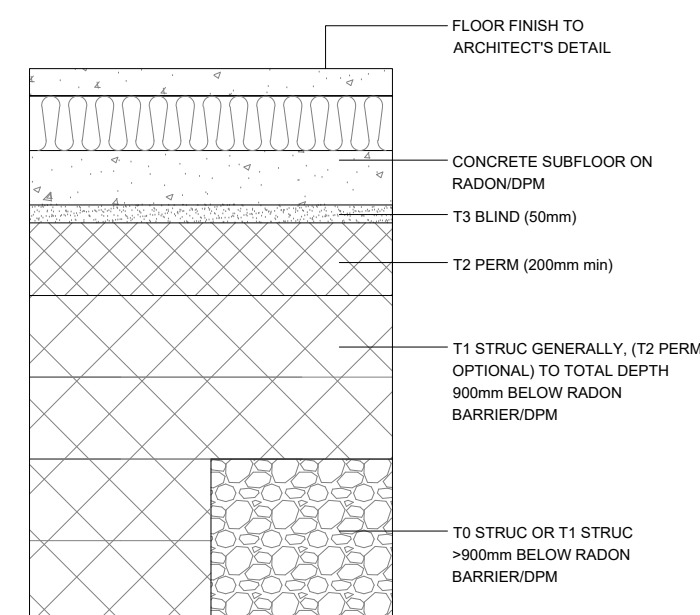

GENERAL NOTES

1. THIS DRAWING IS TO BE READ IN CONJUNCTION WITH ALL RELEVANT ENGINEERS ARCHITECTS AND SERVICE ENGINEERS DRAWINGS AND SPECIFICATION.
 2. DO NOT SCALE USE FIGURE DIMENSIONS ONLY.
 3. ALL LEVELS ARE STRUCTURAL UNLESS NOTED OTHERWISE.
 4. ALL DRAWINGS TO BE CHECKED BY THE CONTRACTOR PRIOR TO THE COMMENCEMENT OF WORKS AND PRIOR TO COMMENCEMENT OF ANY MATERIALS BEING ORDERED AND ANY DISCREPANCIES TO BE BROUGHT TO THE ATTENTION OF THE DESIGNERS IMMEDIATELY.
 5. THE CONTRACTOR IS RESPONSIBLE FOR THE TEMPORARY SUPPORT OF ALL WORK.
- ALL FILL MATERIAL TO COMPLY WITH SPECIFICATION FOR ROAD WORKS SERIES 800 (NRA)
- ALL EXCAVATIONS AND ROCK BREAKING TO BE CARRIED OUT IN STRICT ACCORDANCE WITH THE SPECIFICATION AND IN STRICT ACCORDANCE WITH SERIES 600, SPECIFICATIONS FOR ROADWORKS AS PUBLISHED WITH THE NRA

TENDER
ISSUE - 09.07.2026

T 1	GENERAL REVISIONS	08/07/26	JS
T -	FIRST ISSUE	01/04/26	JS
REV.	DESCRIPTION	DATE	BY

<i>CLIENT</i>	Limerick & Clare Education & Training Board, Station Road, Ennis, Co. Clare.
<i>JOB</i>	Proposed MUGA Pitch At Scarrif, Co. Clare
<i>TITLE</i>	Civils Details Sheet 1

 **McKenna Consulting Engineers**
Civil & Structural
Bank Place, Miltown Malbay, Co Clare.
Email - info@mcKENNAconsultingengineers.com
Tel. - 065 7085651 / 086 865 7569

SCALES	AS SHOWN	DRG. No. 25226/CE/007/T1
DATE	01/04/'26	
DRAWN	JS	
CHECKED	SC	
APPROVED	TMcK	