

ROSEWOOD WARD R14  
LEVEL 2  
CONNOLLY HOSPITAL,  
BLANCHARDSTOWN, DUBLIN 15.

CEILING NOTES  
NEW SUSPENDED CEILING GRID &  
TILES (DANO TILE) SIMILAR TO  
EXISTING SHOWER ROOMS WITH 2X  
IP RATED LIGHT FITTINGS ON  
MOTION SENSORS. NEW HEAT  
DETECTOR & SOUNDER TO BE  
LINKED TO EXISTING FIRE ALARM  
SYSTEM

NURSE ASSIST ALARM PULL  
CHORD

NEW SHOWER ROOM WITH  
FLOOR LEVELS ALTERED TO  
SUIT NEW SHOWER WITH  
FLOORS LAYED TO FALL  
ALL WALLS TO BE FINISHED  
IN WHITEROCK INTERNALLY

NEW 100MM FOUL LINE UNDER  
FLOOR BROUGHT OUTSIDE TO  
EXISTING FOUL LINE OUTSIDE  
ALL FLOORING AND GROUND  
WORKS TO BE REINSTATED AND  
MADE GOOD.


EXISTING WHB & IPS PANEL  
TO BE REMOVED.

NEW MECHANICAL EXTRACT  
SYSTEM TO BE INSTALLED IN  
CEILING OVER SHOWER AREA

NEW DOUBLE SLAB STUD  
WALL BUILD UP OLD DOOR  
OPENING MAKE GOOD  
PLASTERWORK AND  
PAINTING

EXISTING DOOR OPE TO BE  
RELOCATED CENTRALLY ON  
ROOM DIMENSIONS &  
EXISTING WALLS MADE  
GOOD & PAINTED.  
NEW FD60S DOORS & FRAME  
TO BE INSTALLED WITH  
VISION PANELS

NEW FLOOR TO CEILING DOUBLE  
SLABB METAL STUD WALLS TO BE  
SKIMMED & PAINTED ON WARD SIDE  
WITH SKIRTING TO MATCH EXISTING  
EXISTING ROOF TILES TO BE MADE  
GOOD.

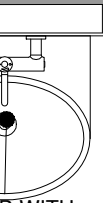


NEW WARD WHB WITH  
MIXER LEVER TAP ON  
TRESPA IPS PANEL

NEW DOOR TO BE DOUBLE  
OPENING WITH HANDRAILS &  
LOCKING MECHANISM TO BE  
OPERABLE FROM OUTSIDE

NEW FORBO NON SLIP  
FLOORING TO TOILET  
SHOWER AREA & FLOORING  
REPAIRS TO MAIN ROOM


HL.Y.L2.14

PROPOSED BED SPACE 2

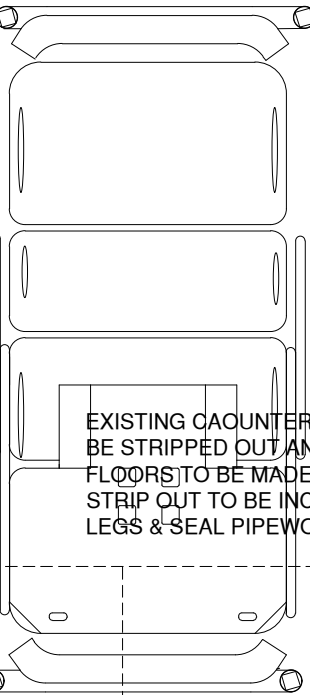

EXISTING COUNTER AND WALL UNITS TO  
BE STRIPPED OUT AND WALLS AND  
FLOORS TO BE MADE GOOD. ALL PLUMBING  
STRIP OUT TO BE INCLUDED REMOVE DEAD  
LEGS & SEAL PIPEWORK WHERE REQUIRED

PROPOSED BED SPACE 1

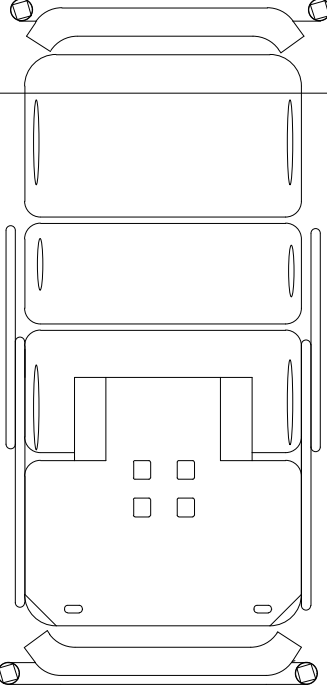

PROPOSAL

|  |  |
|--|--|
|  |  |
|  |  |
|  |  |
|  |  |
|  |  |
|  |  |
|  |  |
|  |  |
|  |  |
|  |  |

TENDER



|       |               |             |        |
|-------|---------------|-------------|--------|
| REV-5 | DESCRIPTION-5 | DRN-5CHKD-5 | DATE-5 |
| REV-4 | DESCRIPTION-4 | DRN-4CHKD-4 | DATE-4 |
| REV-3 | DESCRIPTION-3 | DRN-3CHKD-3 | DATE-3 |
| REV-2 | DESCRIPTION-2 | DRN-2CHKD-2 | DATE-2 |
| REV-1 | DESCRIPTION-1 | DRN-1CHKD-1 | DATE-1 |
| REV:  | DESCRIPTION:  | DRN: CHKD:  | DATE:  |

Feidhmeannacht na Seirbhíse Sláinte  
Health Service Executive  
  
ESTATES Department  
Connolly Hospital  
Mill Road, Blanchardstown  
Dublin 15(Eircode: D15 X40D)  
  
Tel: 01 6465400



Project: WORKS TO ROSEWOOD WARD  
UPGRADES

Client: CHB

Drawing Title: ROSEWOOD WARD SHOWER ROOM  
PROPOSAL ROOM 14

Drawing No: DRAWING-NO-RW-102

Date: 09/07/2026 Drawn By: AK Proj Code: REF

Scale: NTS@A3 Checked by: CHKD Revision: REV

© COPYRIGHT: This drawing or design may not be reproduced without permission of the HSE.