


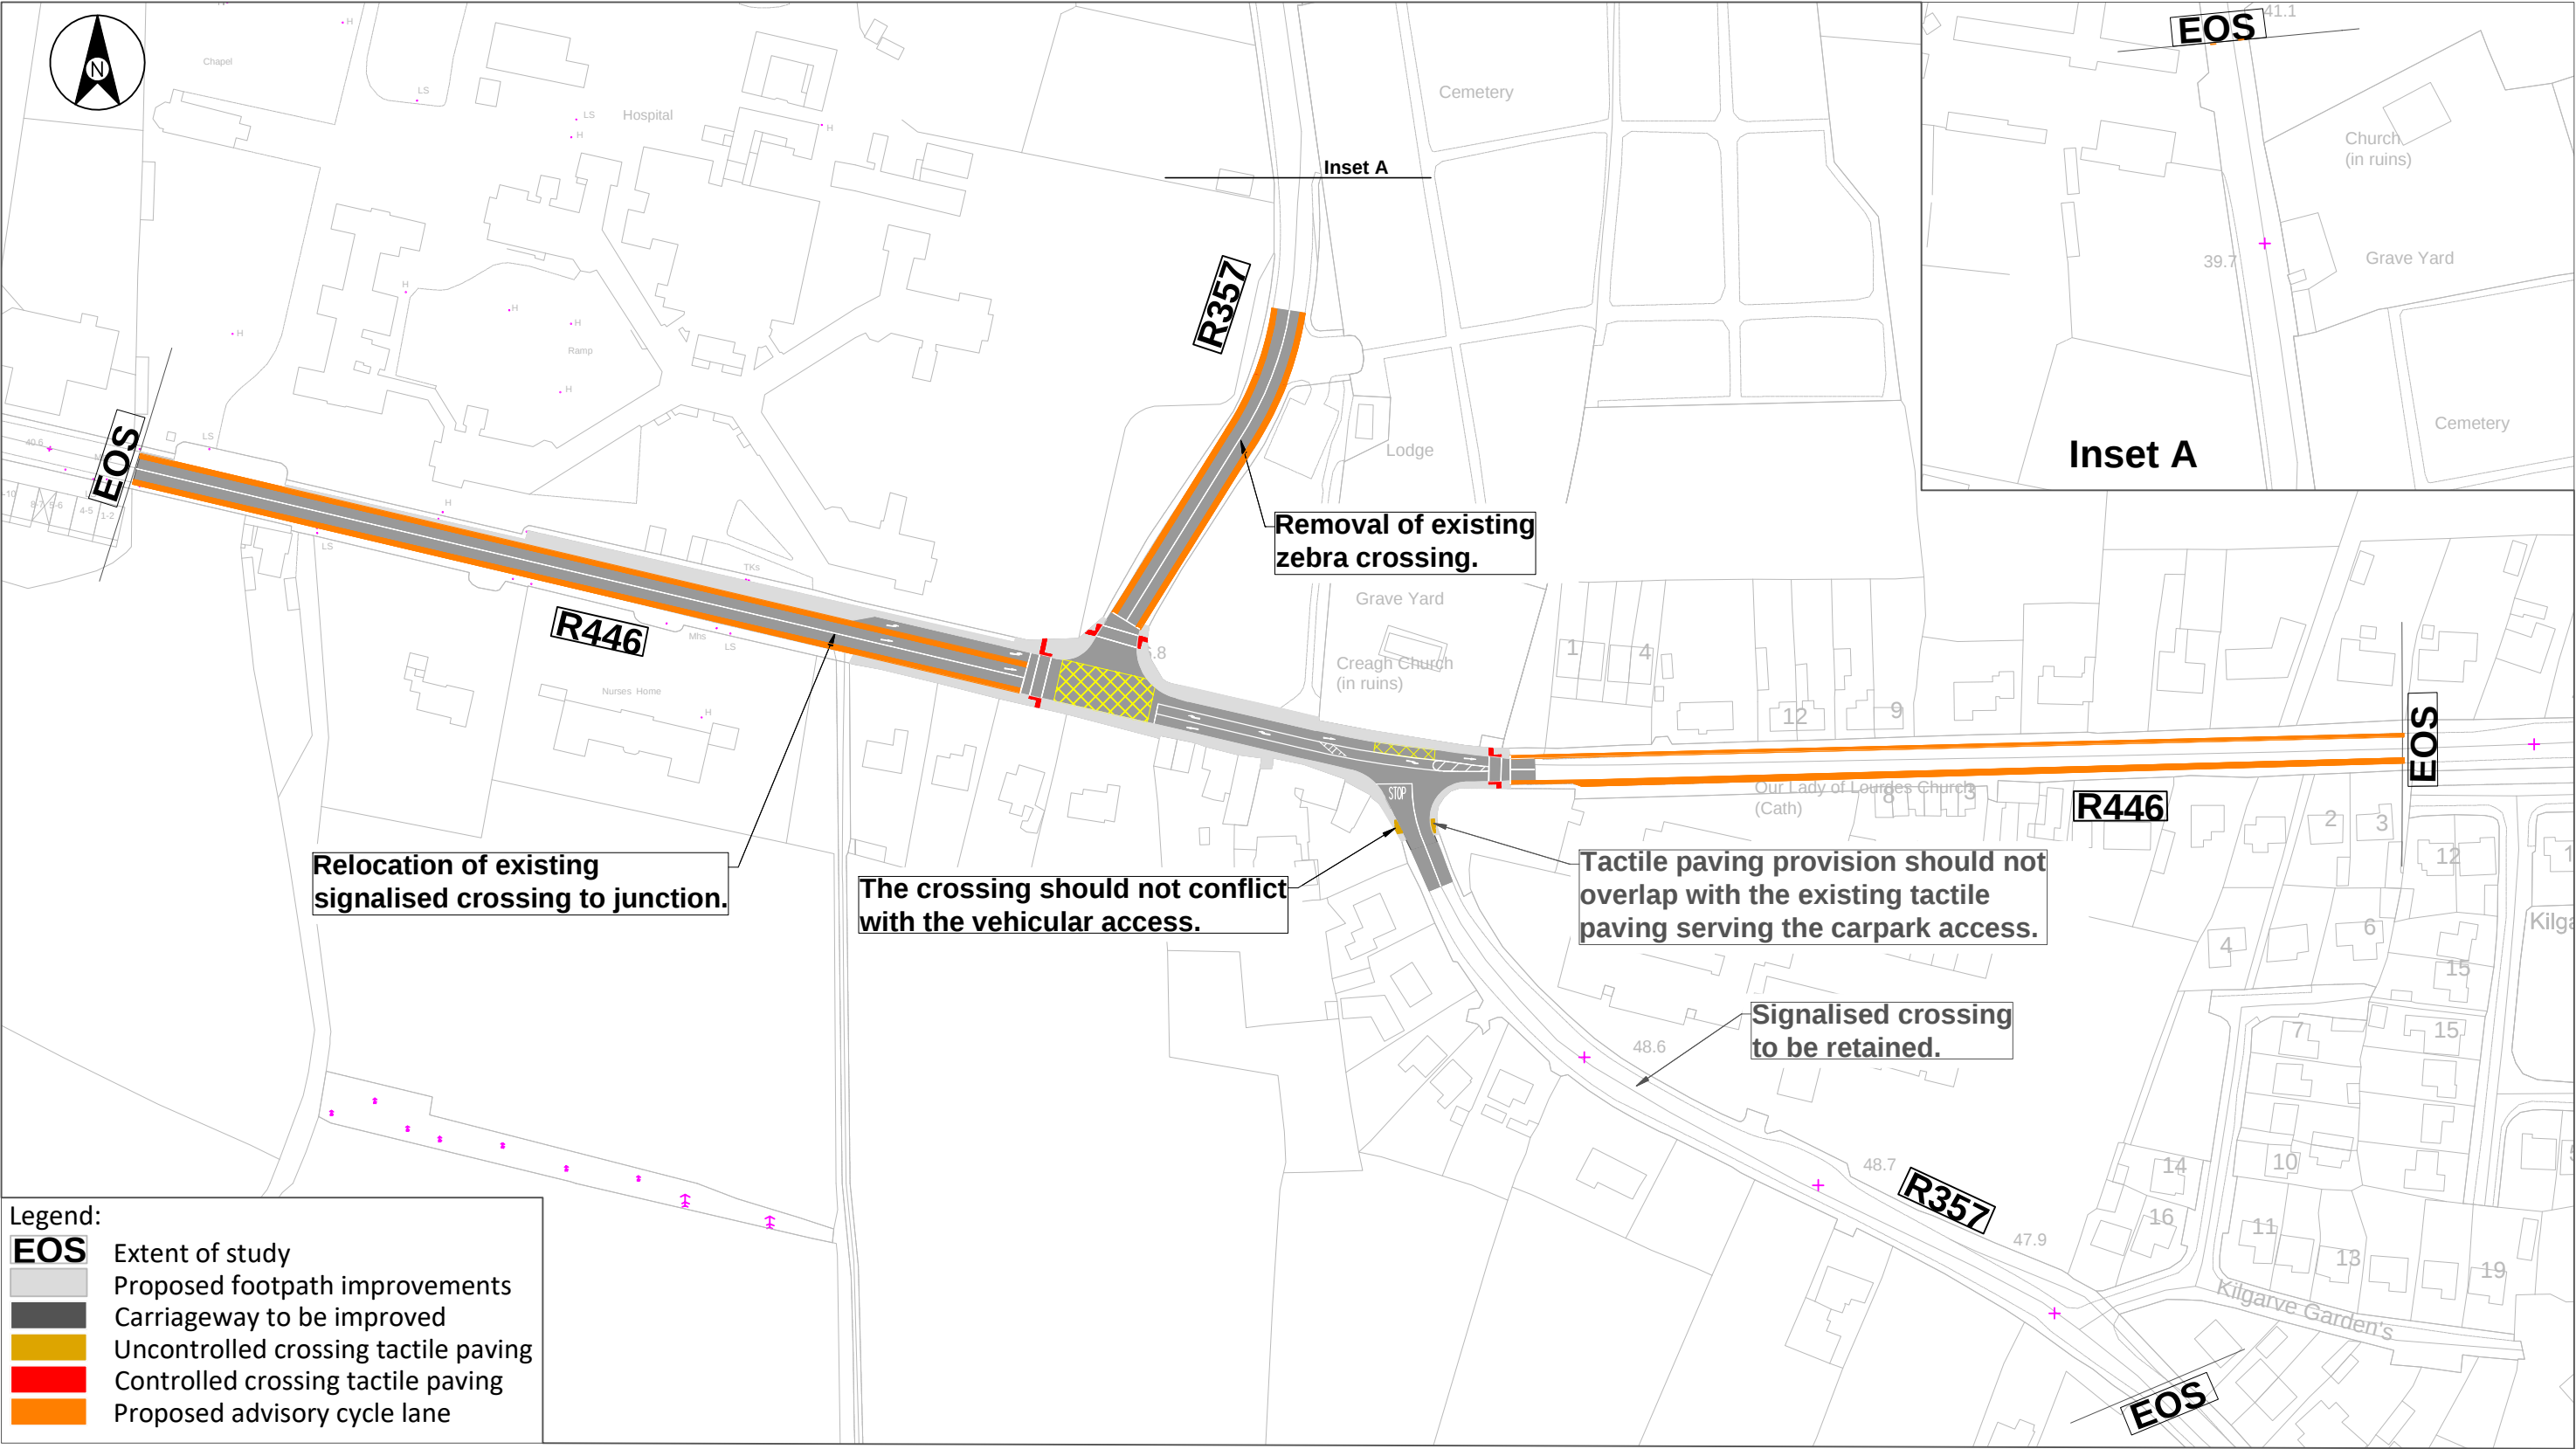

|   |         |  |      |               |   |                                                             |                                                |                            |                         |
|---|---------|--|------|---------------|---|-------------------------------------------------------------|------------------------------------------------|----------------------------|-------------------------|
| <div><div>PMCE</div><div>PMCE Ltd.<br/>Mona Villa<br/>Lower Commons Road<br/>Brownsbarn<br/>Dublin 22</div><div>Tel: + 353 (1) 464 3041<br/>Fax: + 353 (1) 459 1836<br/>Email: info@pmce.ie<br/>Web: www.PMCE.ie</div></div> | Client: |  |      |               | <b>Notes:</b><br><br>1. Do Not Scale - use figured dimensions only.<br>2. Drawing is the property of PMCE Ltd. | <b>Project:</b><br><br>R357/R446 Creagh<br>Ballinasloe Town | Drawn:<br><b>AP</b>                            | Date:<br><b>01/07/2020</b> |                         |
|   |         |  |      |               |   |                                                             | Checked:<br><b>AOR</b>                         | Scale:<br><b>1:2000 A3</b> |                         |
|   |         |  | 3.0  | Final         | 01/07/20   | <b>Drawing Title:</b><br><br>General Arrangement            | Approved:<br><b>PJM</b>                        | Status:<br><b>FINAL</b>    | Revision:<br><b>3.0</b> |
|   |         |  | 2.0  | Revised Draft | 04/06/20   |                                                             | Drawing No:<br><b>P19-089-PSW1-P-DG-GA-001</b> |                            |                         |
|   |         |  | 1.0  | Draft         | 01/04/20   |                                                             |                                                |                            |                         |
|   |         |  | Rev. | Comment       | Date   |                                                             |                                                |                            |                         |