


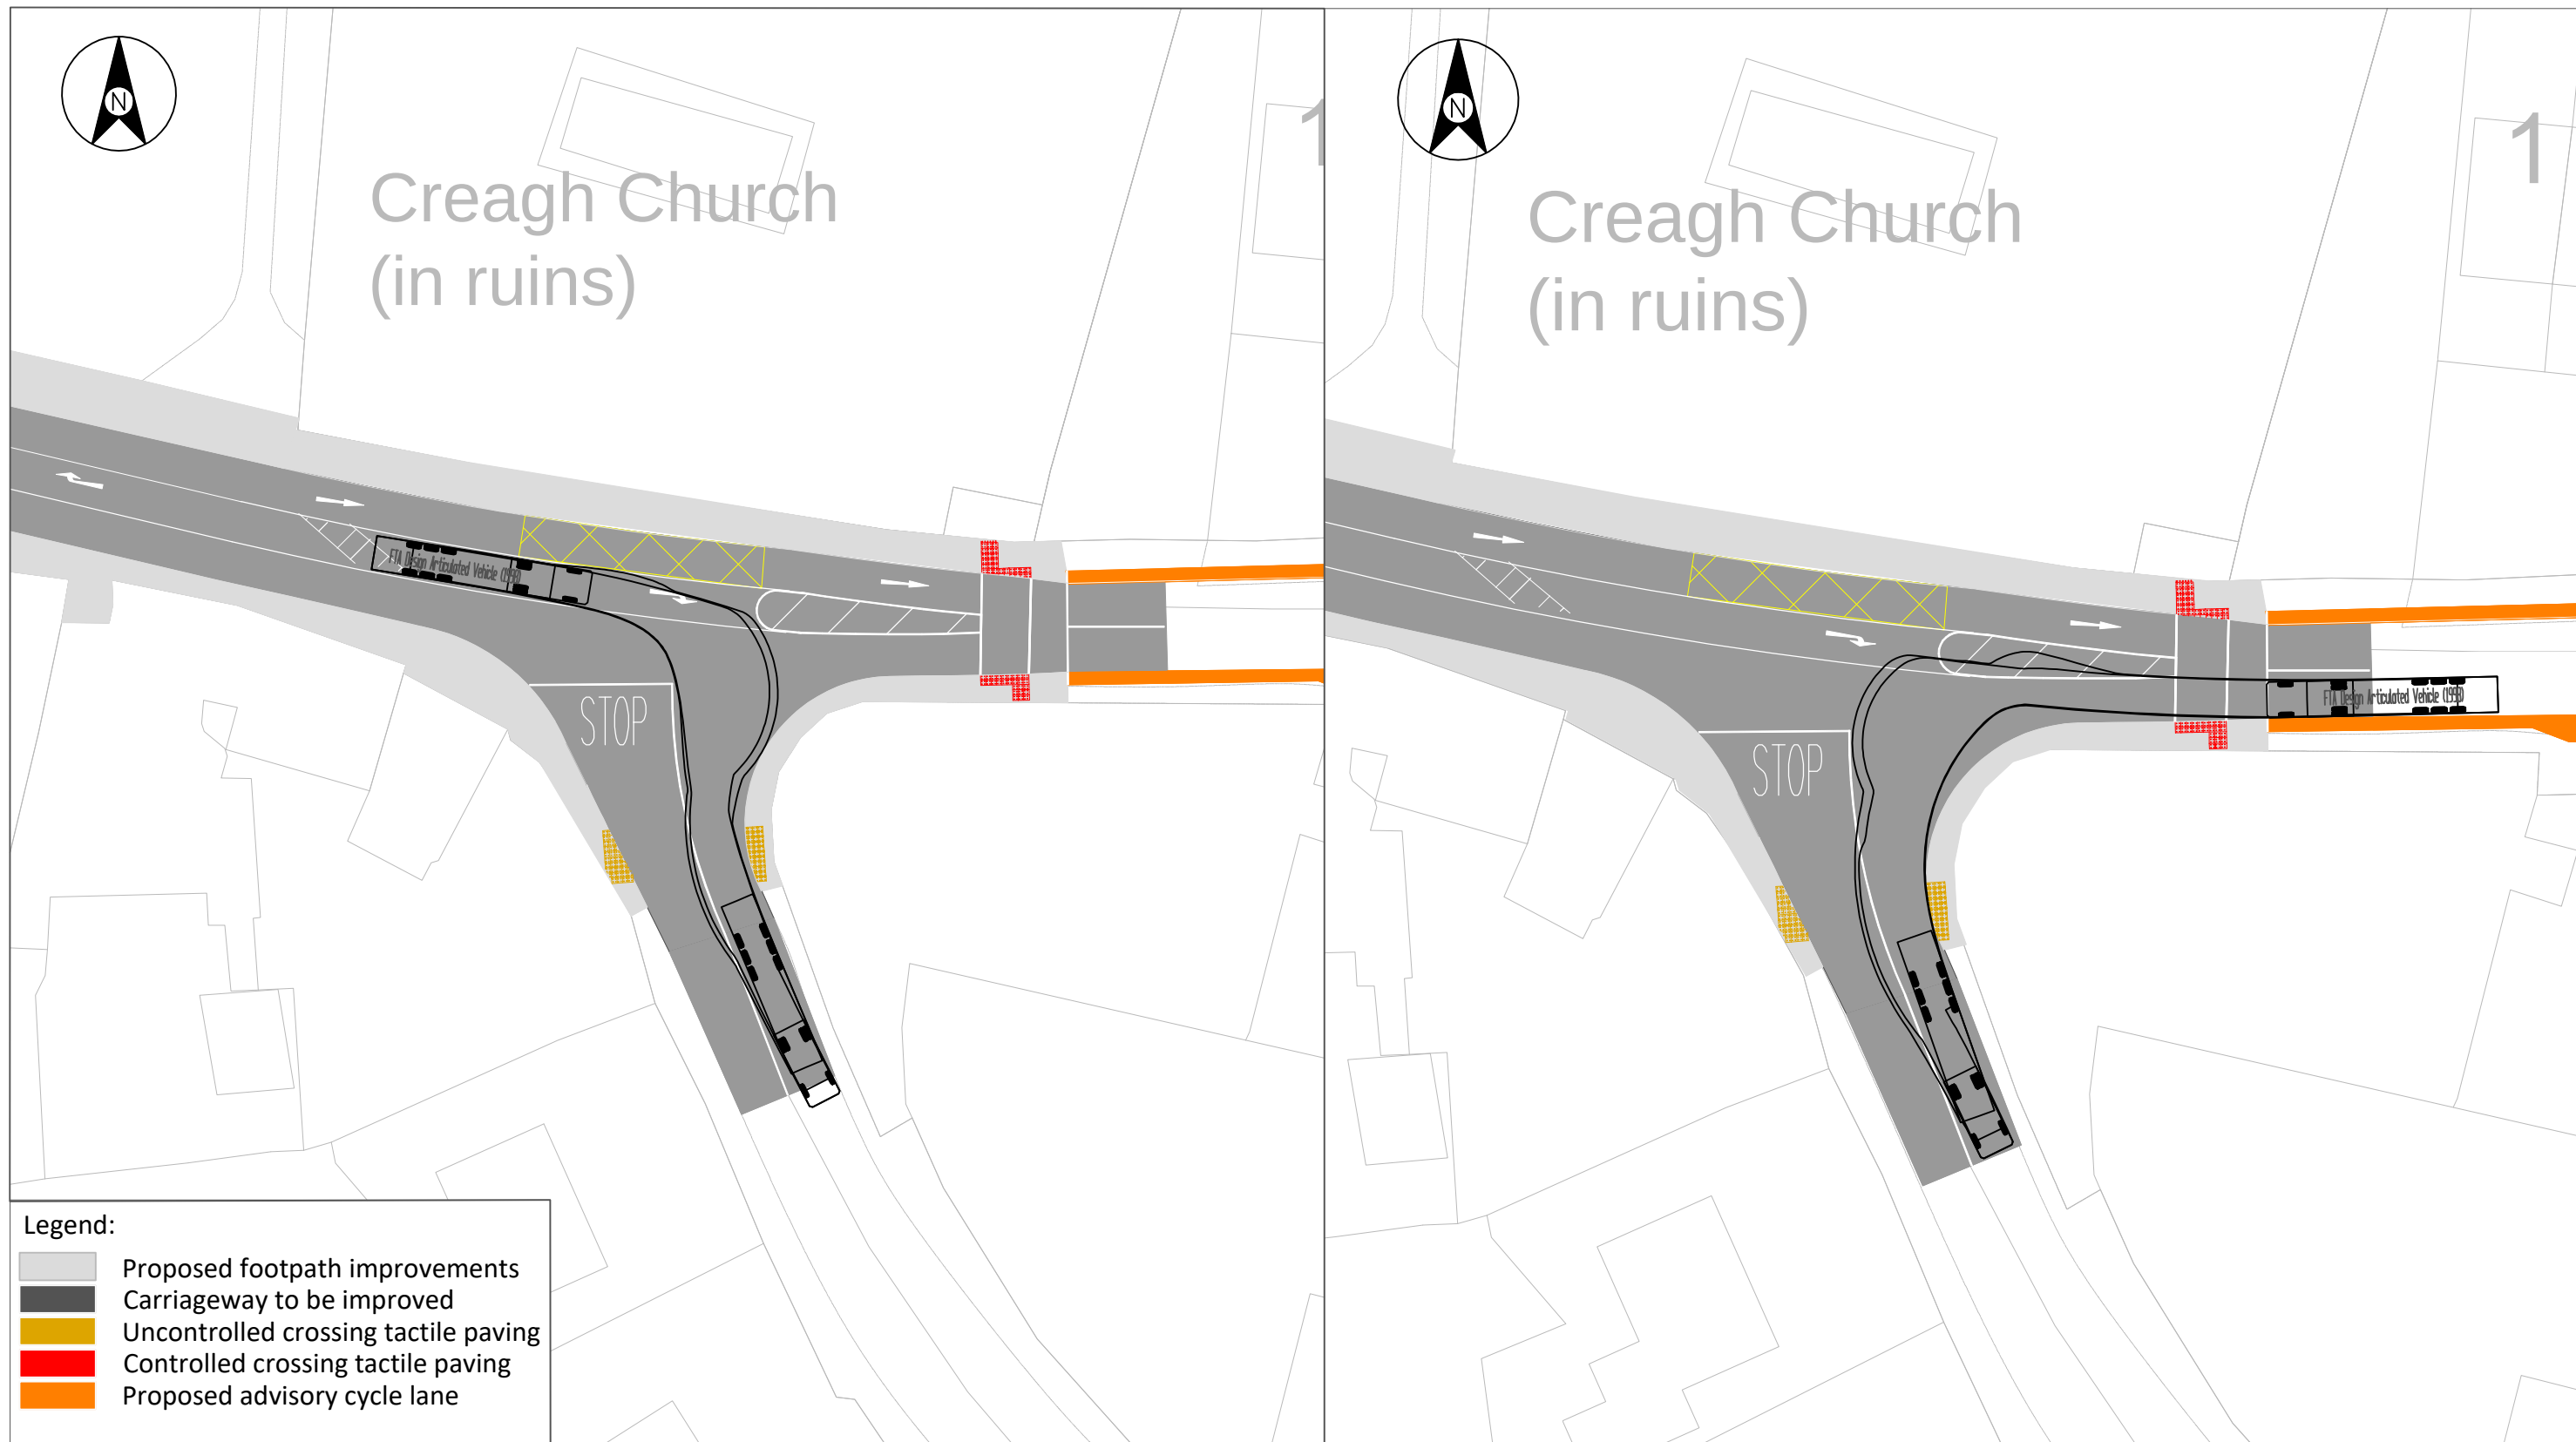

PMCE

PMCE Ltd.
Mona Villa
Lower Commons Road
Brownsbarn
Dublin 22

Tel: + 353 (1) 464 3041
Fax: + 353 (1) 459 1836
Email: info@pmce.ie
Web: www.PMCE.ie

Rev.	Comment	Date
3.0	Final	01/07/20
2.0	Revised Draft	04/06/20
1.0	Draft	01/04/20

Notes:

- Do Not Scale - use figured dimensions only.
- Drawing is the property of PMCE Ltd.

Project:

**R357/R446 Creagh
Ballinasloe Town**

Drawing Title:

**Swept Path Analysis
Arrivals
R357 South**

Drawn:	AP	Date:	01/07/2020
Checked:	AOR	Scale:	N.T.S. A3
Approved:	PJM	Status:	FINAL
Drawing No:		Revision:	3.0
P19-089-PSW1-P-DG-SP-002			