


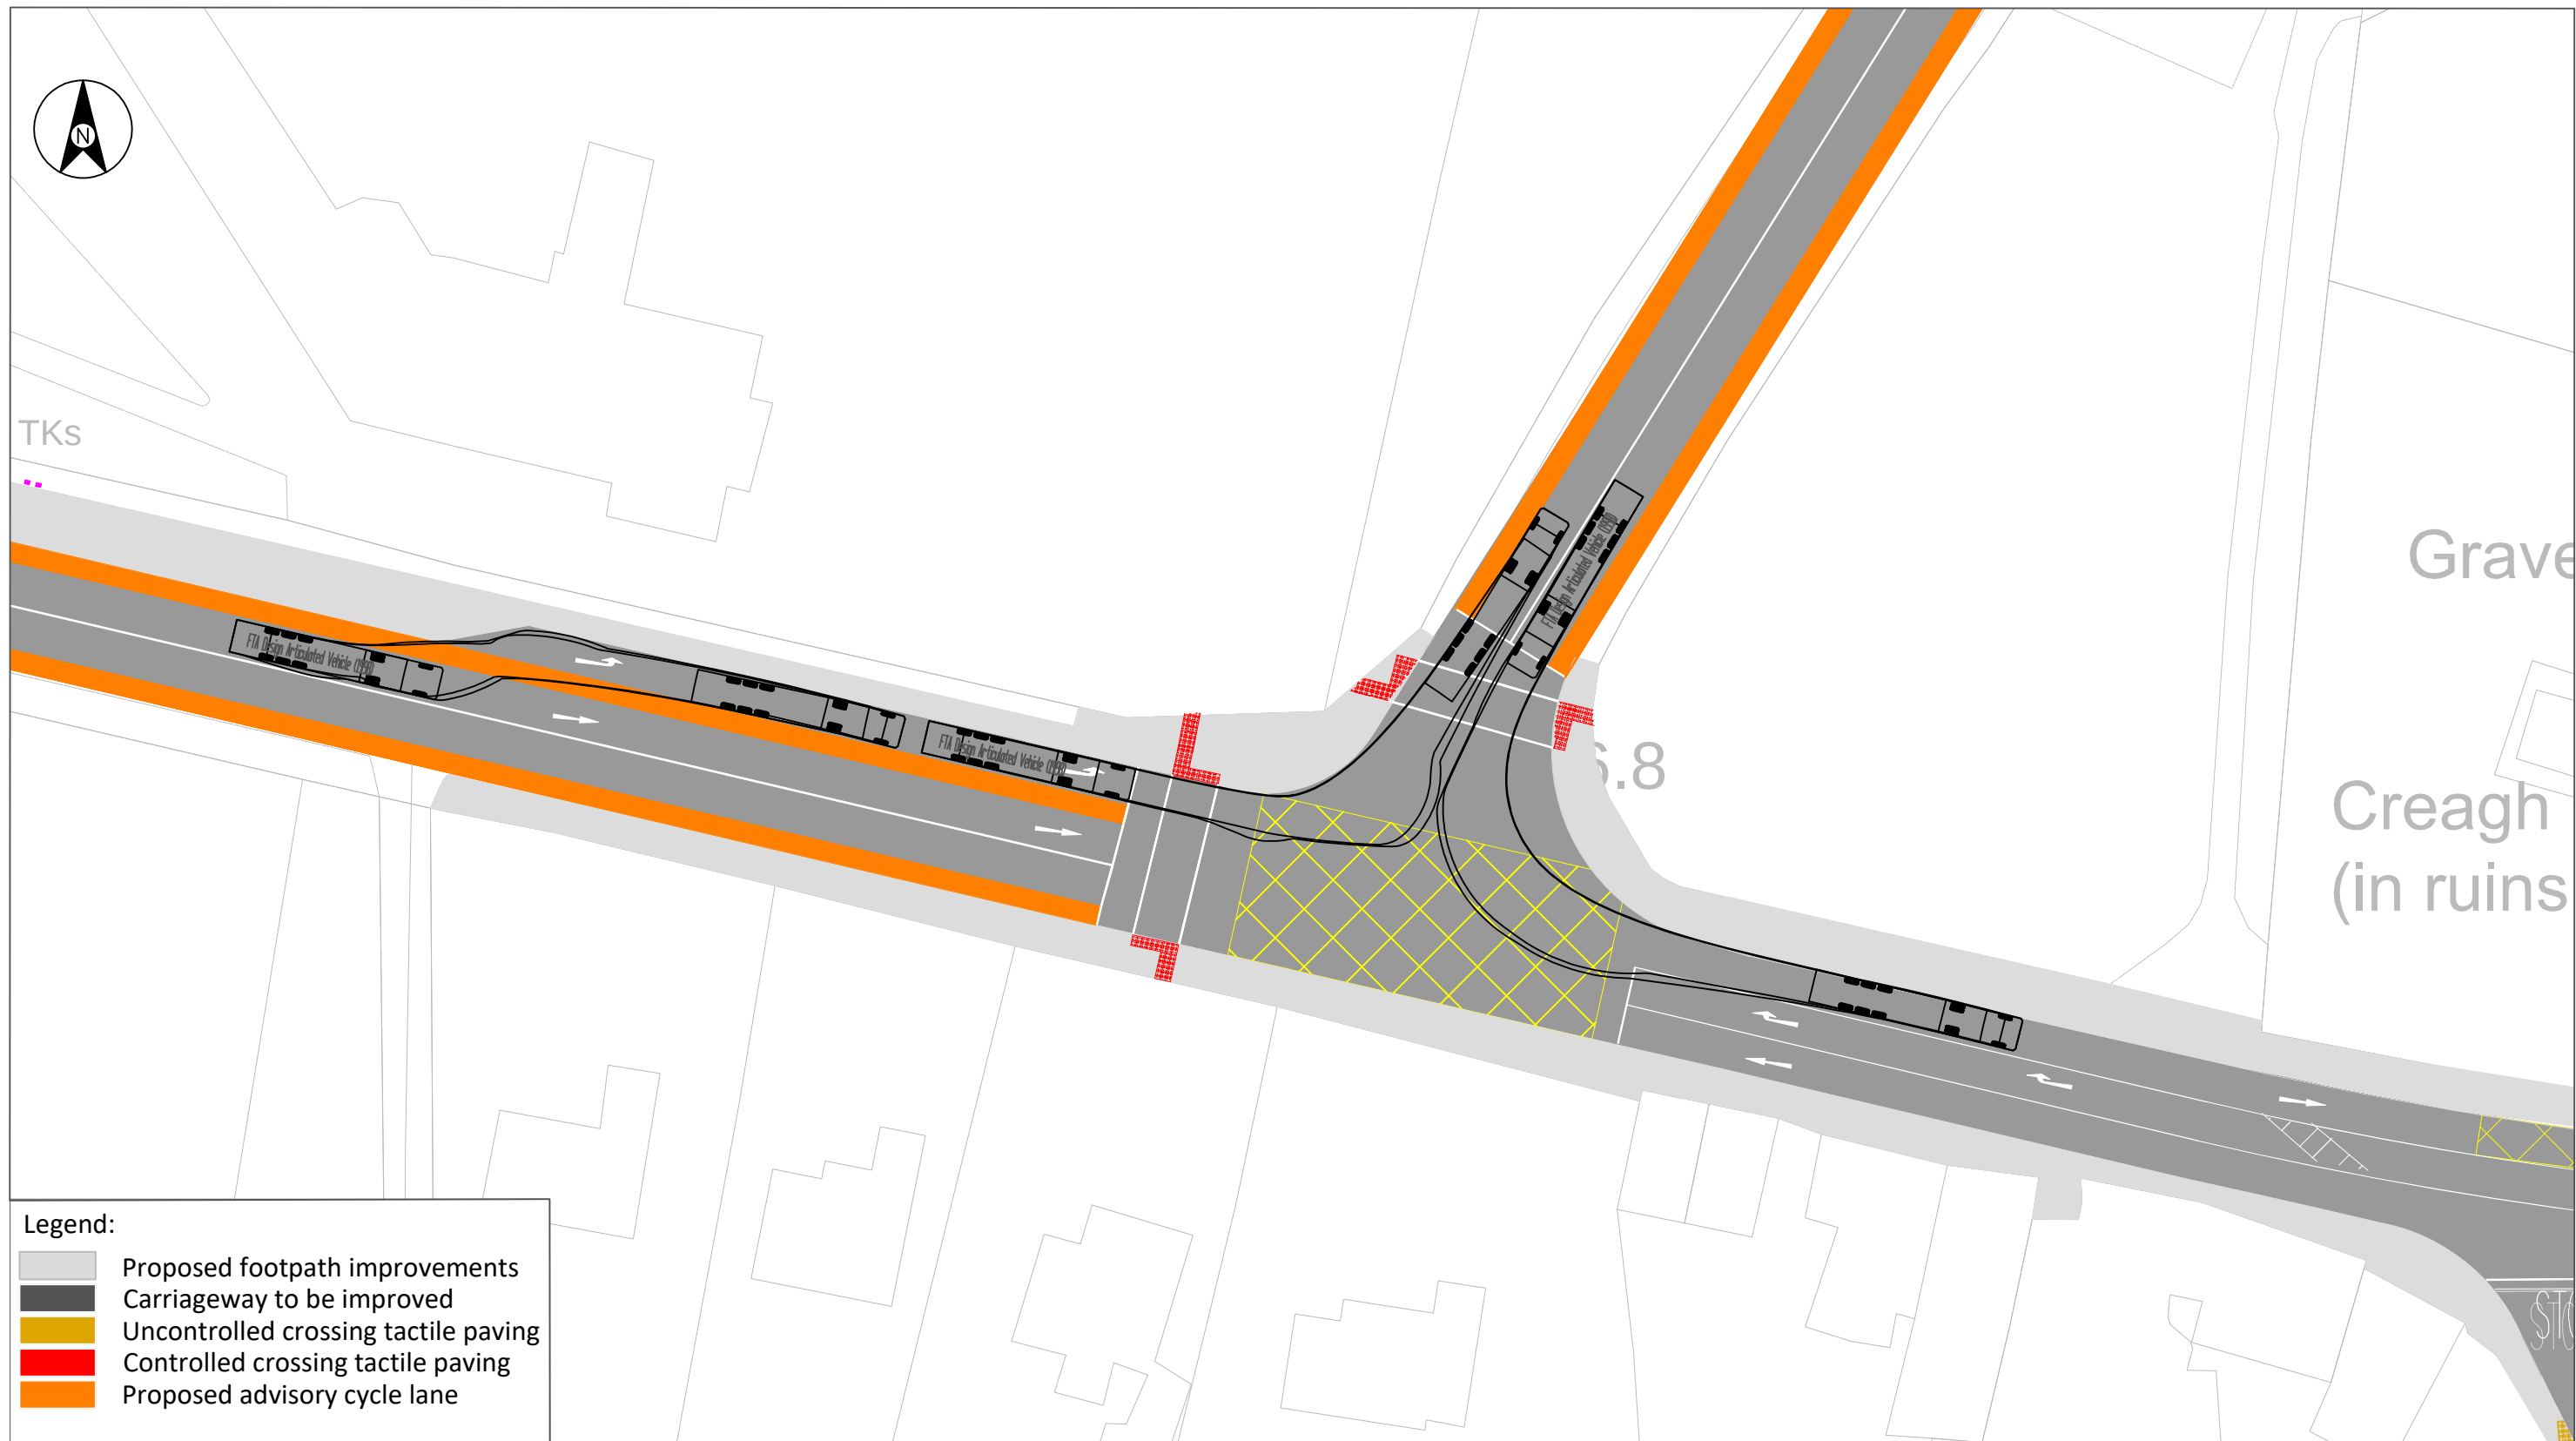

PMCE

PMCE Ltd.
Mona Villa
Lower Commons Road
Brownsbarn
Dublin 22

Tel: + 353 (1) 464 3041
Fax: + 353 (1) 459 1836
Email: info@pmce.ie
Web: www.PMCE.ie

Rev.	Comment	Date
3.0	Final	01/07/20
2.0	Revised Draft	04/06/20
1.0	Draft	01/04/20

Notes:
1. Do Not Scale - use figured dimensions only.
2. Drawing is the property of PMCE Ltd.

Project:
**R357/R446 Creagh
Ballinasloe Town**

Drawing Title:
**Swept Path Analysis
Departures- Arrivals
R357 North**

Drawn: AP	Date: 01/07/2020	
Checked: AOR	Scale: N.T.S. A3	
Approved: PJM	Status: FINAL	Revision: 3.0
Drawing No: P19-089-PSW1-P-DG-SP-003		