


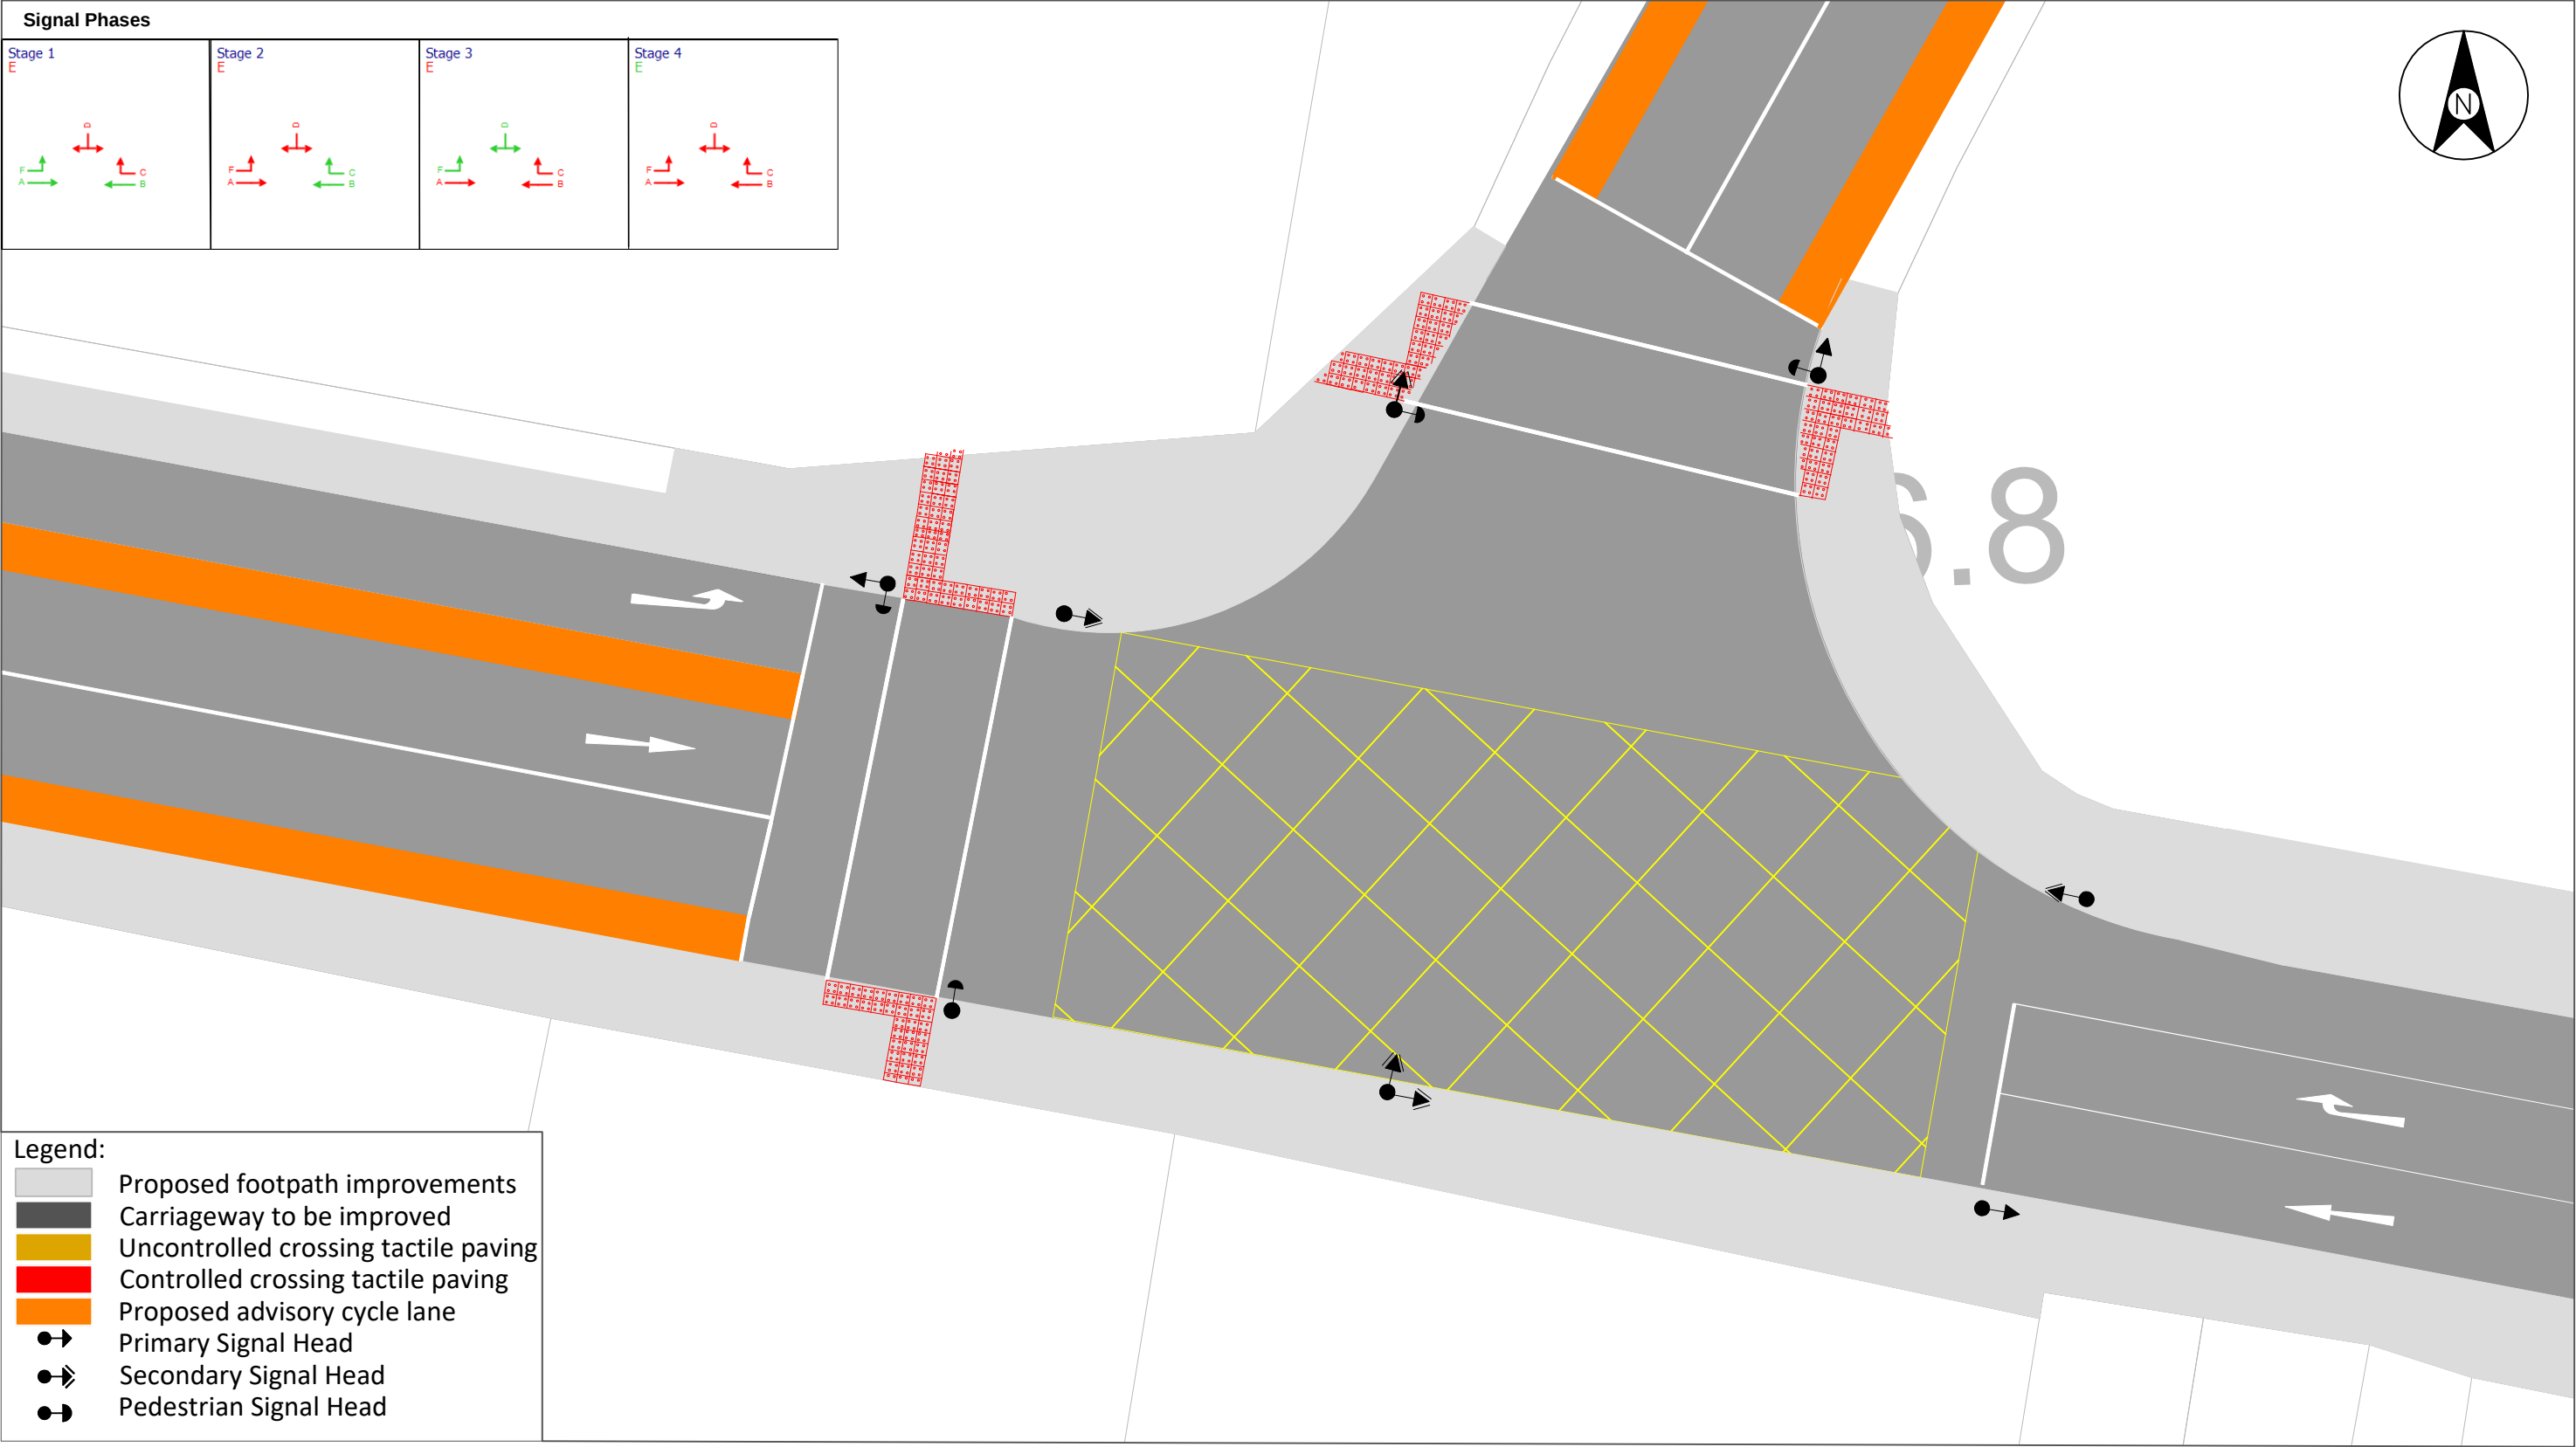

PMCE PMCE Ltd. Mona Villa Lower Commons Road Brownsbarn Dublin 22 Tel: + 353 (1) 464 3041 Fax: + 353 (1) 459 1836 Email: info@pmce.ie Web: www.PMCE.ie	Client:				Notes: 1 Do Not Scale - use figured dimensions only. 2. Drawing is the property of PMCE Ltd.	Project: R357/R446 Creagh Ballinasloe Town	Drawn: AP	Date: 01/07/2020	
							Checked: AOR	Scale: N.T.S. A3	
							Drawing Title: Traffic Signals	Approved: PJM	Status: FINAL
		3.0	Final	01/07/20		Drawing No: P19-089-PSW1-P-DG-TR-001			
		2.0	Revised Draft	04/06/20					
		1.0	Draft	01/04/20					
		Rev.	Comment	Date					