


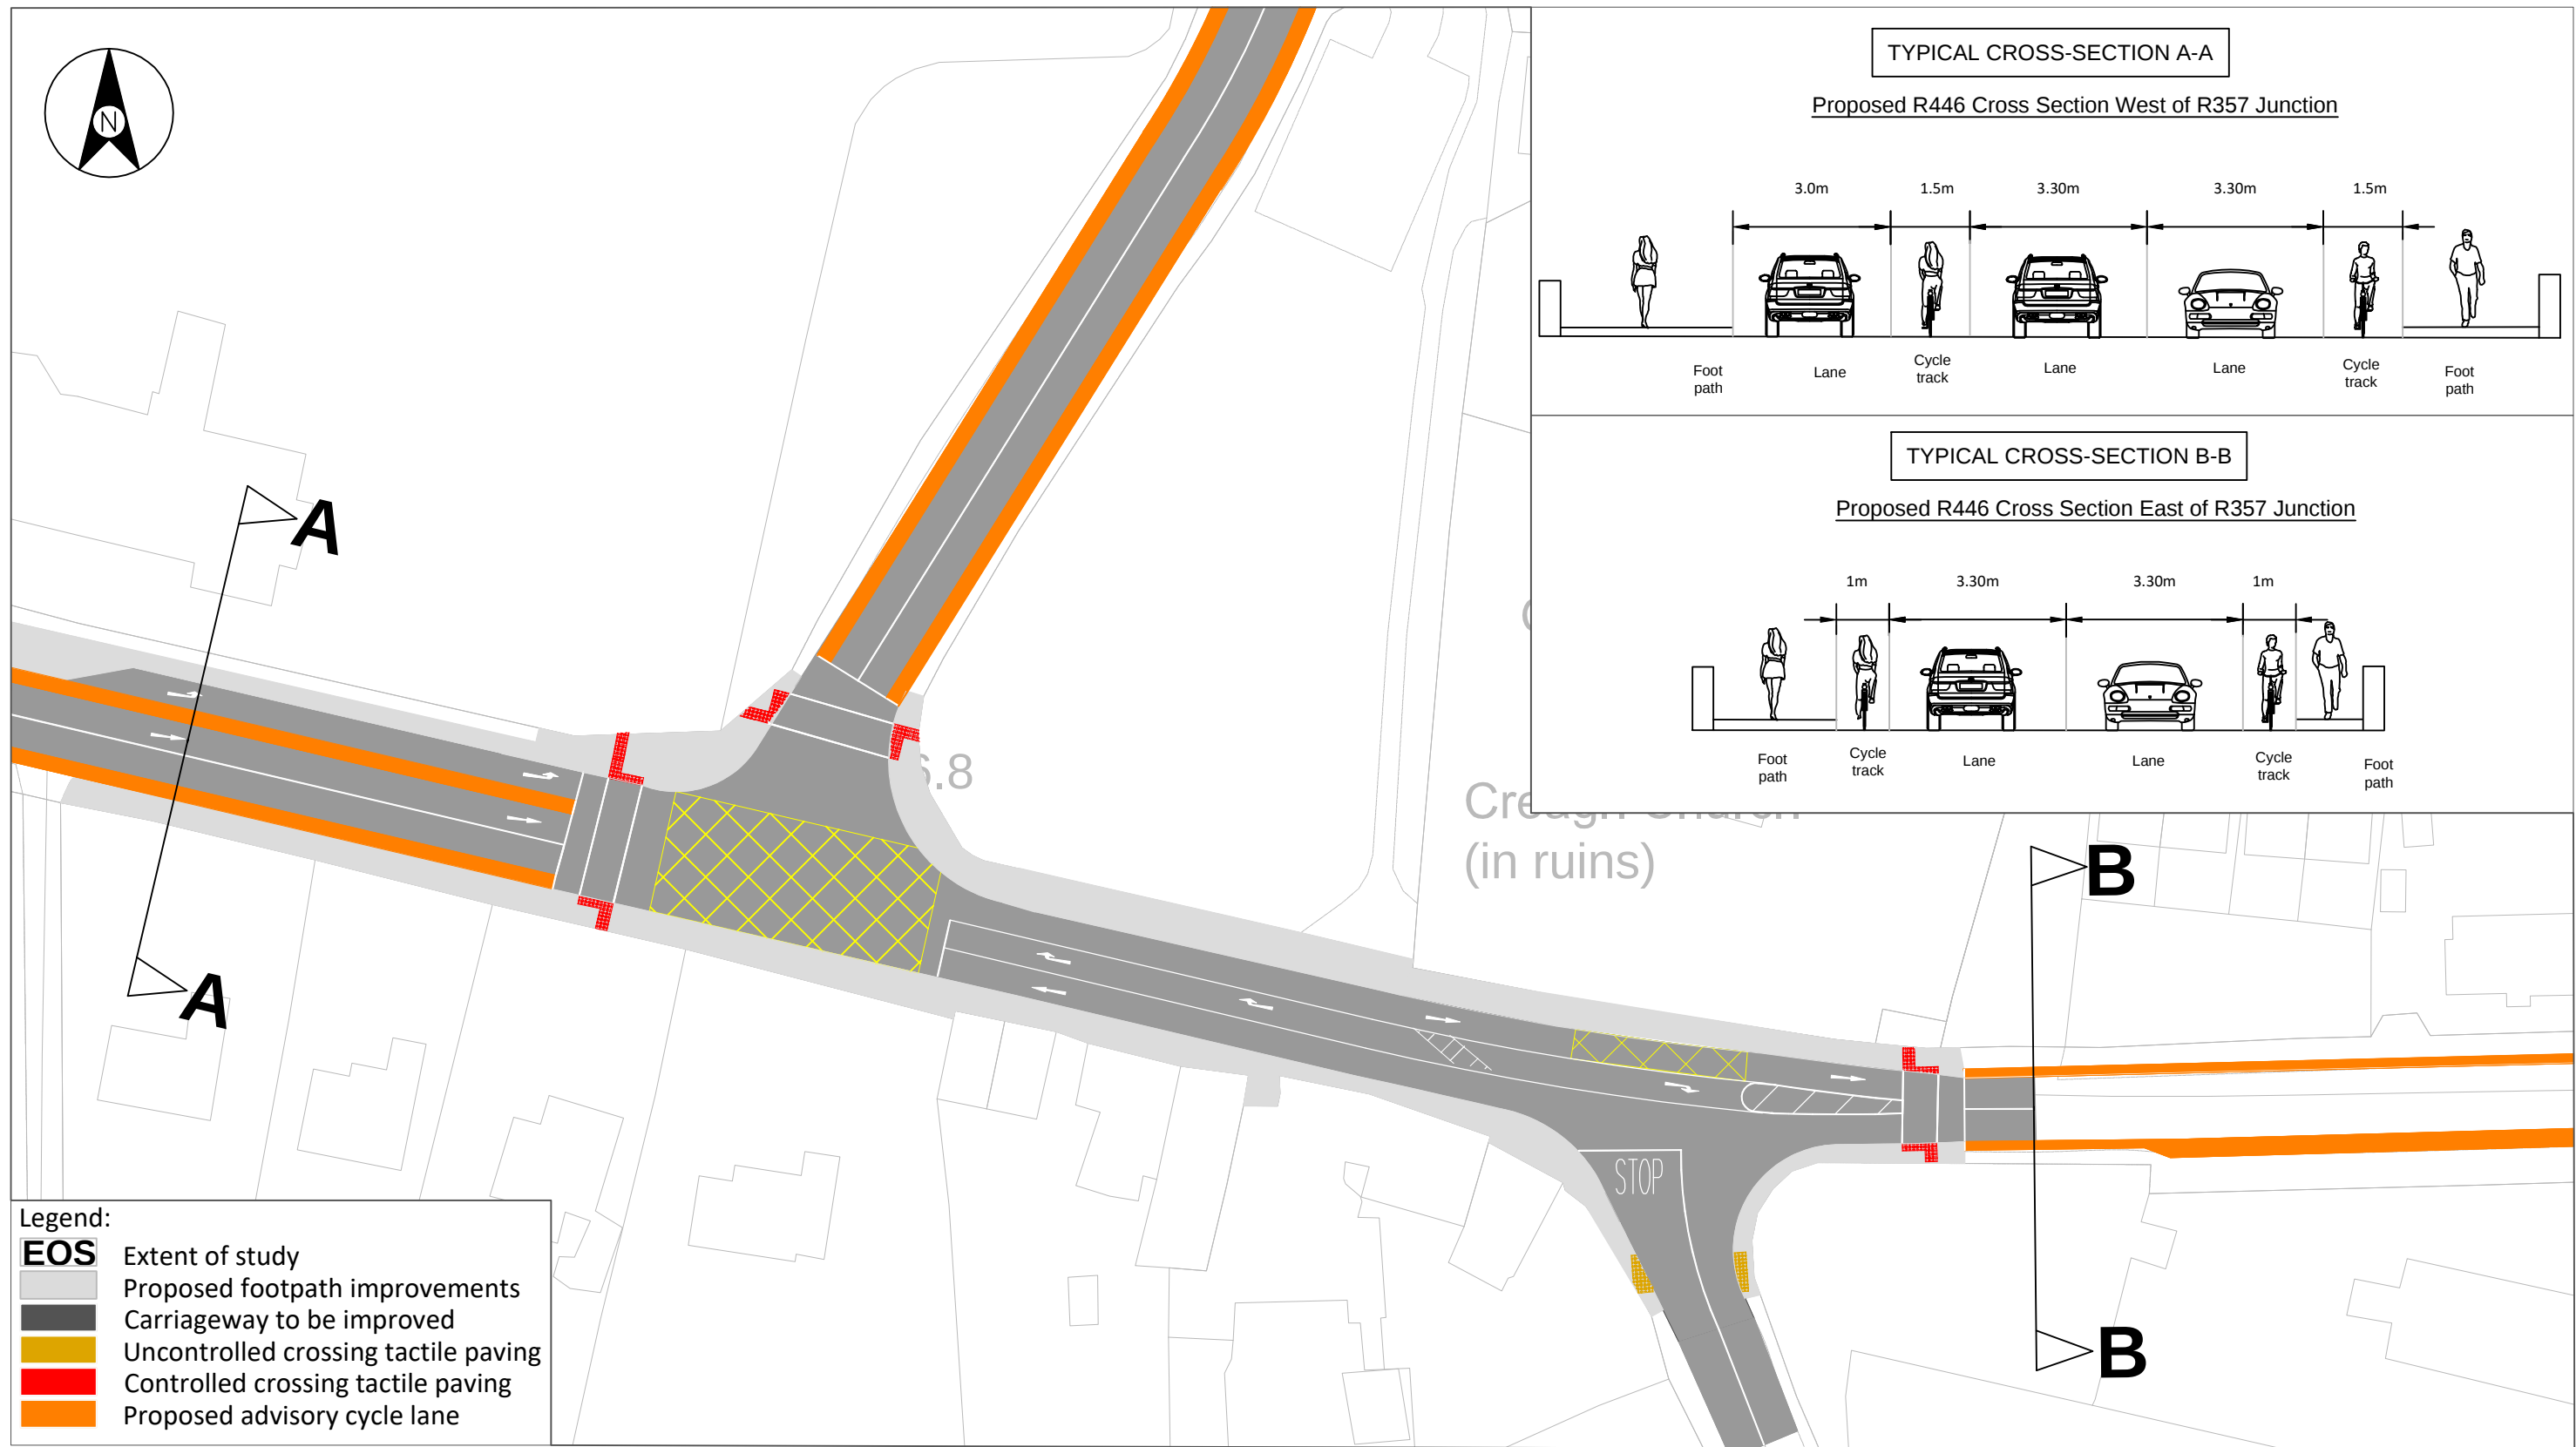


Legend:

- EOS** Extent of study
- Proposed footpath improvements
- Carriageway to be improved
- Uncontrolled crossing tactile paving
- Controlled crossing tactile paving
- Proposed advisory cycle lane


TYPICAL CROSS-SECTION A-A

Proposed R446 Cross Section West of R357 Junction

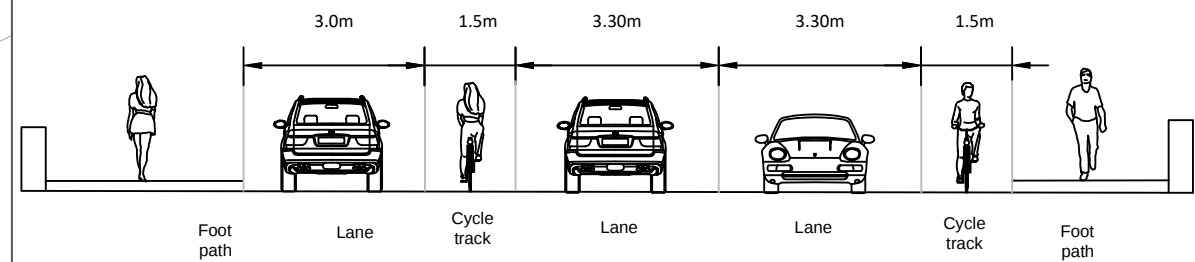

TYPICAL CROSS-SECTION B-B

Proposed R446 Cross Section East of R357 Junction

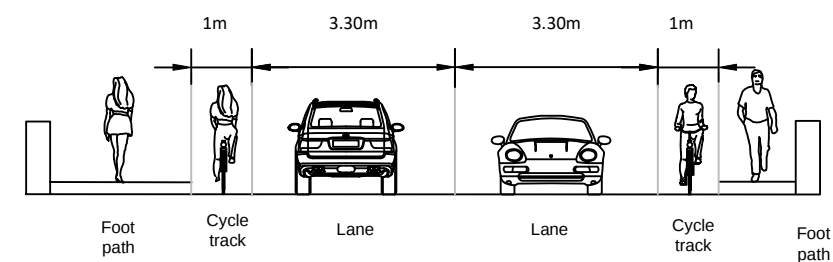

PMCE

PMCE Ltd.
Mona Villa
Lower Commons Road
Brownsbarn
Dublin 22

Tel: + 353 (1) 464 3041
Fax: + 353 (1) 459 1836
Email: info@pmce.ie
Web: www.PMCE.ie

Client:

Rev.	Comment	Date
3.0	Final	01/07/20
2.0	Revised Draft	04/06/20
1.0	Draft	01/04/20

Notes:
1 Do Not Scale - use figured dimensions only.
2. Drawing is the property of PMCE Ltd.

Project:
**R357/R446 Creagh
Ballinasloe Town**

Drawing Title:
Typical Sections R446

Drawn:
AP

Checked:
AOR

Approved:
PJM

Drawing No:
P19-089-PSW1-P-DG-XS-001

Date:
01/07/2020

Scale:
N.T.S. A3

Status:
FINAL

Revision:
3.0