


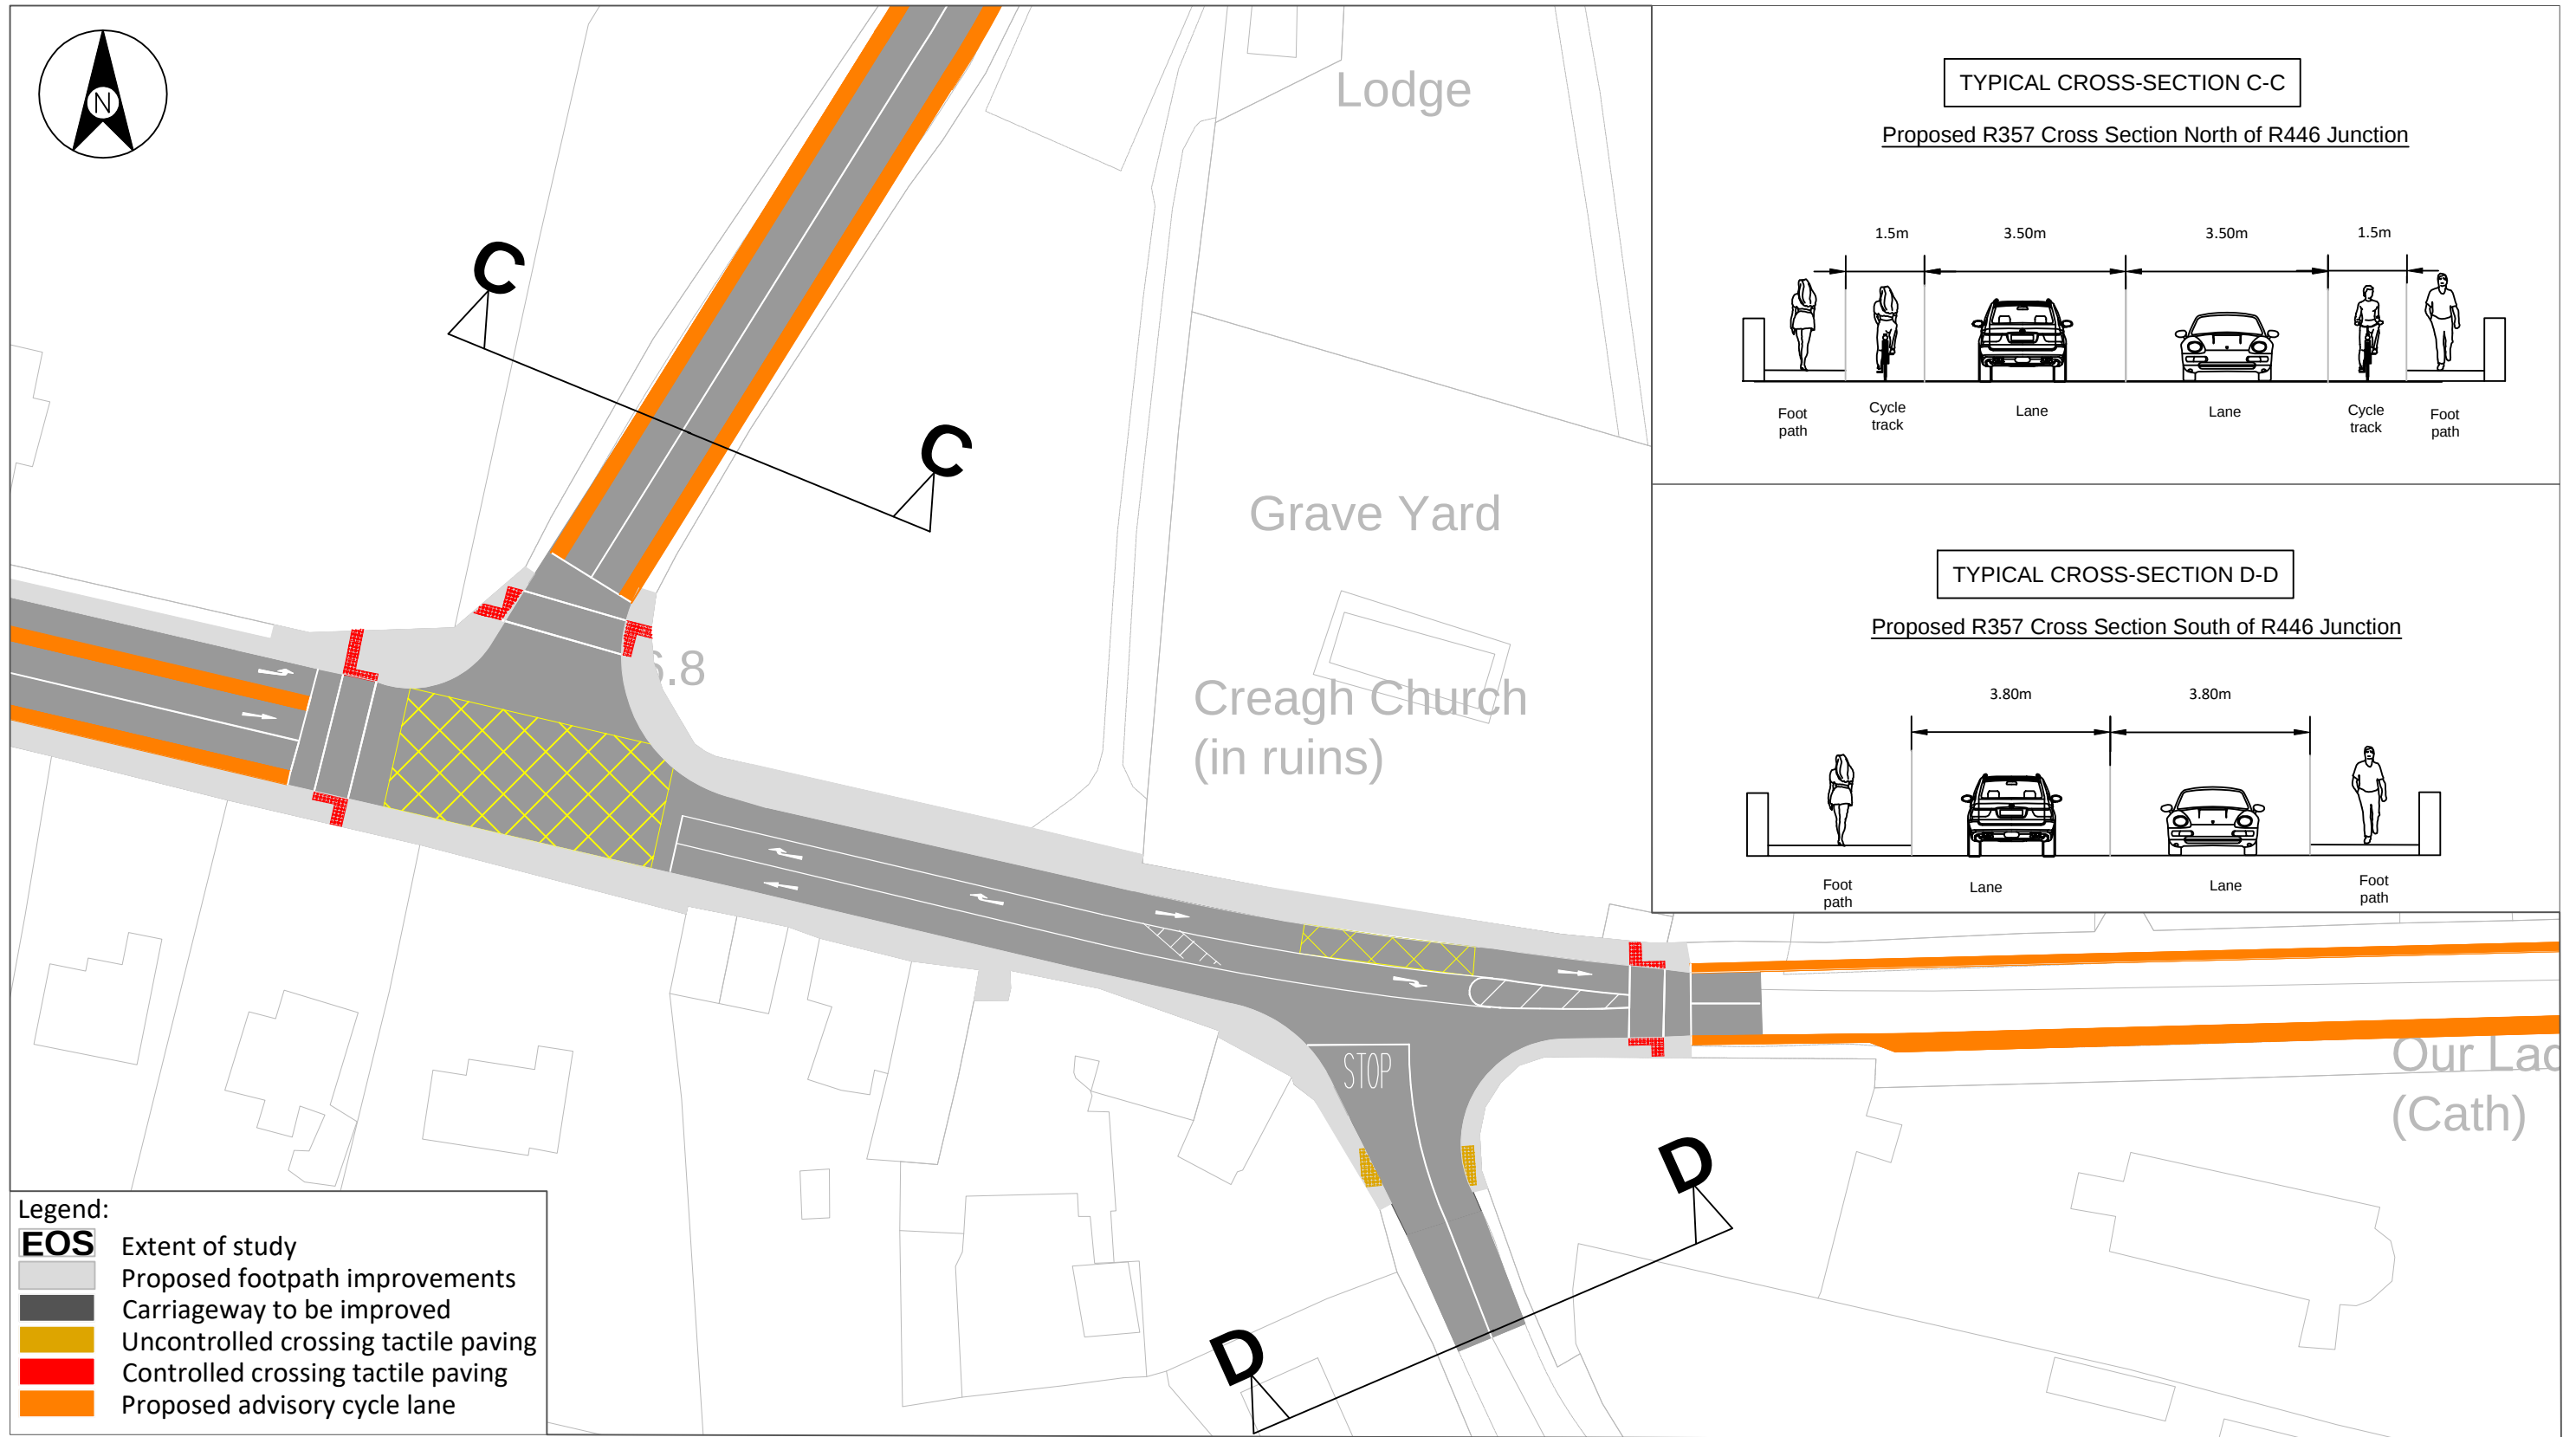

Legend:

- EOS** Extent of study
- Proposed footpath improvements
- Carriageway to be improved
- Uncontrolled crossing tactile paving
- Controlled crossing tactile paving
- Proposed advisory cycle lane

PMCE

PMCE Ltd.

Mona Villa

Lower Commons Road

Brownsbarn

Dublin 22

Tel: + 353 (1) 464 3041

Fax: + 353 (1) 459 1836

Email: info@pmce.ie

Web: www.PMCE.ie

Client:

Rev.	Comment	Date
3.0	Final	01/07/20
2.0	Revised Draft	04/06/20
1.0	Draft	01/04/20

Notes:

1. Do Not Scale - use figured dimensions only.
2. Drawing is the property of PMCE Ltd.

Project:

R357/R446 Creagh Ballinasloe Town

Drawing Title:

Typical Sections R357

Drawn:	AP	Date:	01/07/2020
Checked:	AOR	Scale:	N.T.S. A3
Approved:	PJM	Status:	FINAL
Drawing No:		Revision:	3.0
P19-089-PSW1-P-DG-XS-002			