

NOTE:

SELECTED 100X100X10mm **PORCELAIN TILE**, TILE FINISH ON 12.5mm TILE BACKER BOARD WITH SELECTED APPROVED ALUMINUM BOX TILE TRIM TO THE PERIMETER OF ALL TILED SURFACES. 2-4mm JOINT SIZE TO BE DETERMINED ON SITE TO ELIMINATE / MINIMIZE CUT TILES IN HORIZONTAL DIMENSION. SETTING OUT TO PROVIDE FOR **NO CUT TILES** IN VERTICAL DIMENSION. SELECTED APPROVED HIGH QUALITY COLORED EPOXY GROUT FOR WALL TILES TO EN 13888. DETAILED SUBMITTAL FOR ALL COMPONENT PARTS AND 1mX1m SAMPLE PANEL REQUIRED WITH SELECTED GROUT AND TRIM.

NOTE

ALL SANITARY WARE SET-OUT IN STRICT ACCORDANCE WITH BUILDING REGULATIONS TDG PART M

NOTE

DESIGN AND INSTALLATION OF HOIST AND TRACK SYSTEM IS THE SOLE RESPONSIBILITY OF THE CONTRACTOR AND THEIR SPECIALIST SUPPLIERS. HOIST TO BE FULLY SOFFIT MOUNTED / HUNG AND IS TO MEET A MINIMUM CARRYING WEIGHT OF 200kg

DRAINAGE LEGEND

- 1 NO. FLUSH MOUNTED RECESSED DRAIN
- 1 NO. FLOOR GULLY
- 1 NO. SLOT DRAIN
- 600 x 600 MANHOLE
- AJ ACCESS
- SOIL VENT PIPE (SVP)
- RAIN WATER DOWN PIPE (RWP)
- GROUPS REQUIRED 171KG LOADING to drop down rails & shower seat & 131KG for grab rails

NOTE:

Dimensions not to be scaled from drawing. For any discrepancies found consult with design office. Copyright © - Cork County Council Architect's Dept. This drawing to be read in conjunction with all the Specification Documents.

NOTE:


TO BE CONSTRUCTED IN ACCORDANCE WITH DOC M SPECIFICALLY 1.4.10 CHANGING PLACES TOILET SHOWER RAILS NEED TO BE ADJUSTABLE FROM 1050 HIGH TO 1800 HIGH A COMPLIANT LONGER RAIL MAY NEED TO BE SOURCED AND SWAPPED OUT A CONTINUOUS CHARGING FULL ROOM COVER OVERHEAD TRACKED HOIST SYSTEM SHOULD BE PROVIDED THAT CONFORMS TO I.S. EN ISO 10535 'HOISTS FOR THE TRANSFER OF DISABLED PERSONS - REQUIREMENTS AND TEST METHODS'. SEE DOC M 1.4.10 K.

M&E LEGEND

M&E INDICATIVE ONLY TO BE FULLY COORDINATED WITH M&E CONSULTANT


All lighting to be energy efficient LUX LEVEL 200-300 AT FLOOR LEVEL

- SURFACE MOUNTED CEILING LIGHT WITH EMERGENCY SPOTLIGHT IP65 3200K
- EPOS TERMINAL RECESSED INTO WALL SIZE & FACEPLATE TO BE AGREED
- INTERNAL DOOR LOCK INDICATOR SENSOR SIZE & FACEPLATE TO BE AGREED
- POWER ASSISTED DOOR CLOSER
- PROPOSED POSITION ACCESSIBLE ALARM PANEL & LIGHT
- AUDIBLE ALARM SOUNDER/LIGHT EMERGENCY DOOR RELEASE
- PROPOSED POSITION FUSED SOCKET
- EMERGENCY ALARM RESET BUTTON
- EMERGENCY LIGHT 3HR WALL MOUNTED
- EMERGENCY LIGHT 3HR SOFFIT MOUNTED
- EMERGENCY FLOOD LIGHT 3HR WALL MOUNTED
- SURFACE MOUNTED SMOKE DETECTOR IP 67
- DISABLED (DAC) ALARM PULL CORD
- INPUT/OUTPUT DEVICE FIRE ALARM
- MECHANICAL EXTRACT VENT (ELEVATION)
- MECHANICAL EXTRACT VENT (PLAN)
- VENT THROUGH TO DUCT
- HEAT DETECTOR IP 67
- SURFACE WALL MOUNTED UPLIGHTER ON COLUMNS TO LIGHT SOFFIT. IP 67 WITH EMERGENCY LIGHT AND MOTION DETECTION
- SURFACE WALL MOUNTED EXTERNAL LIGHT IP 67 WITH EMERGENCY LIGHT AND MOTION DETECTION
- SURFACE MOUNTED WALL LIGHT FITTING IP67 3200K
- FIRE EXIT SIGNAGE LIGHT IP 67

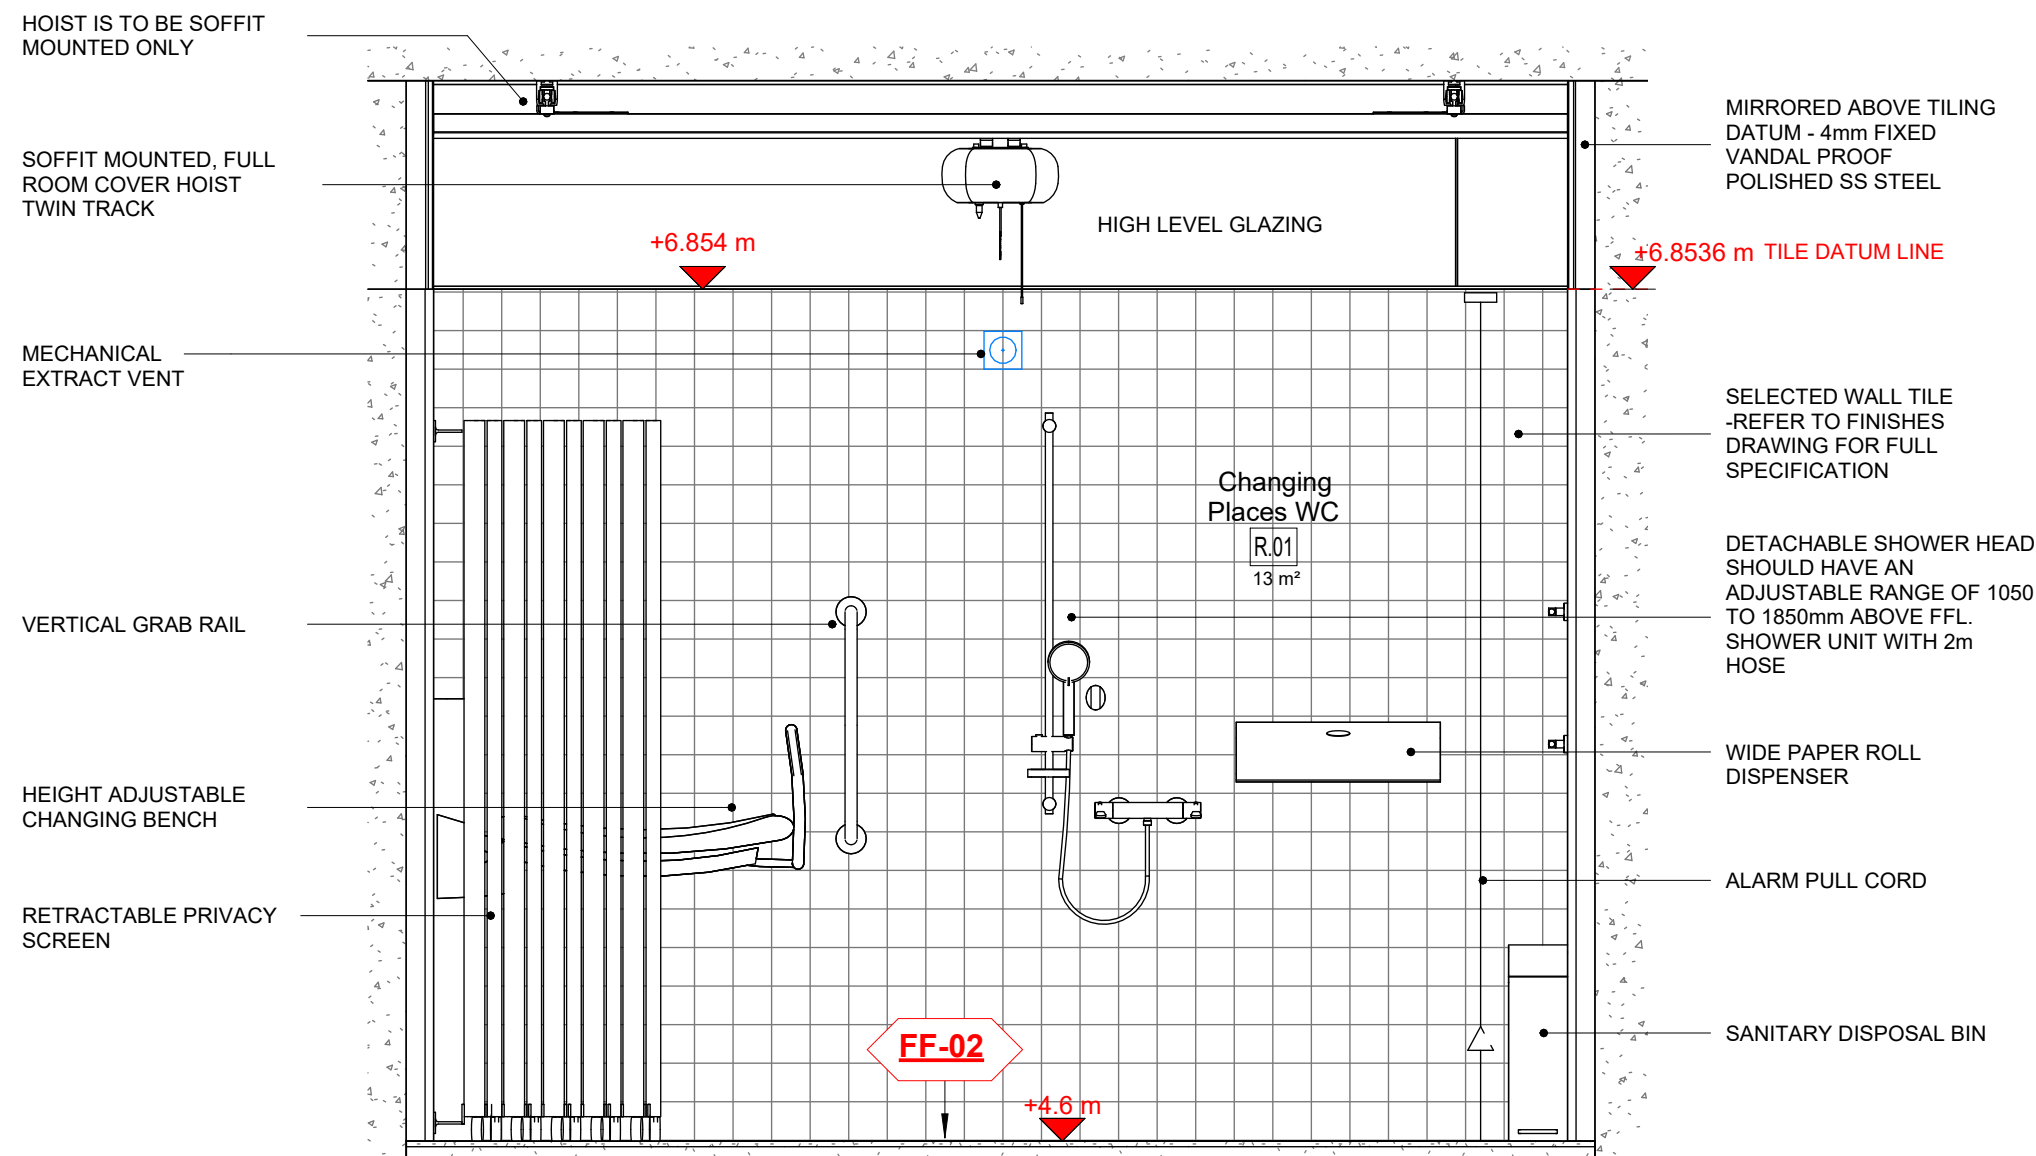


1 ELEVATION - A

Scale 1 : 20 @A1

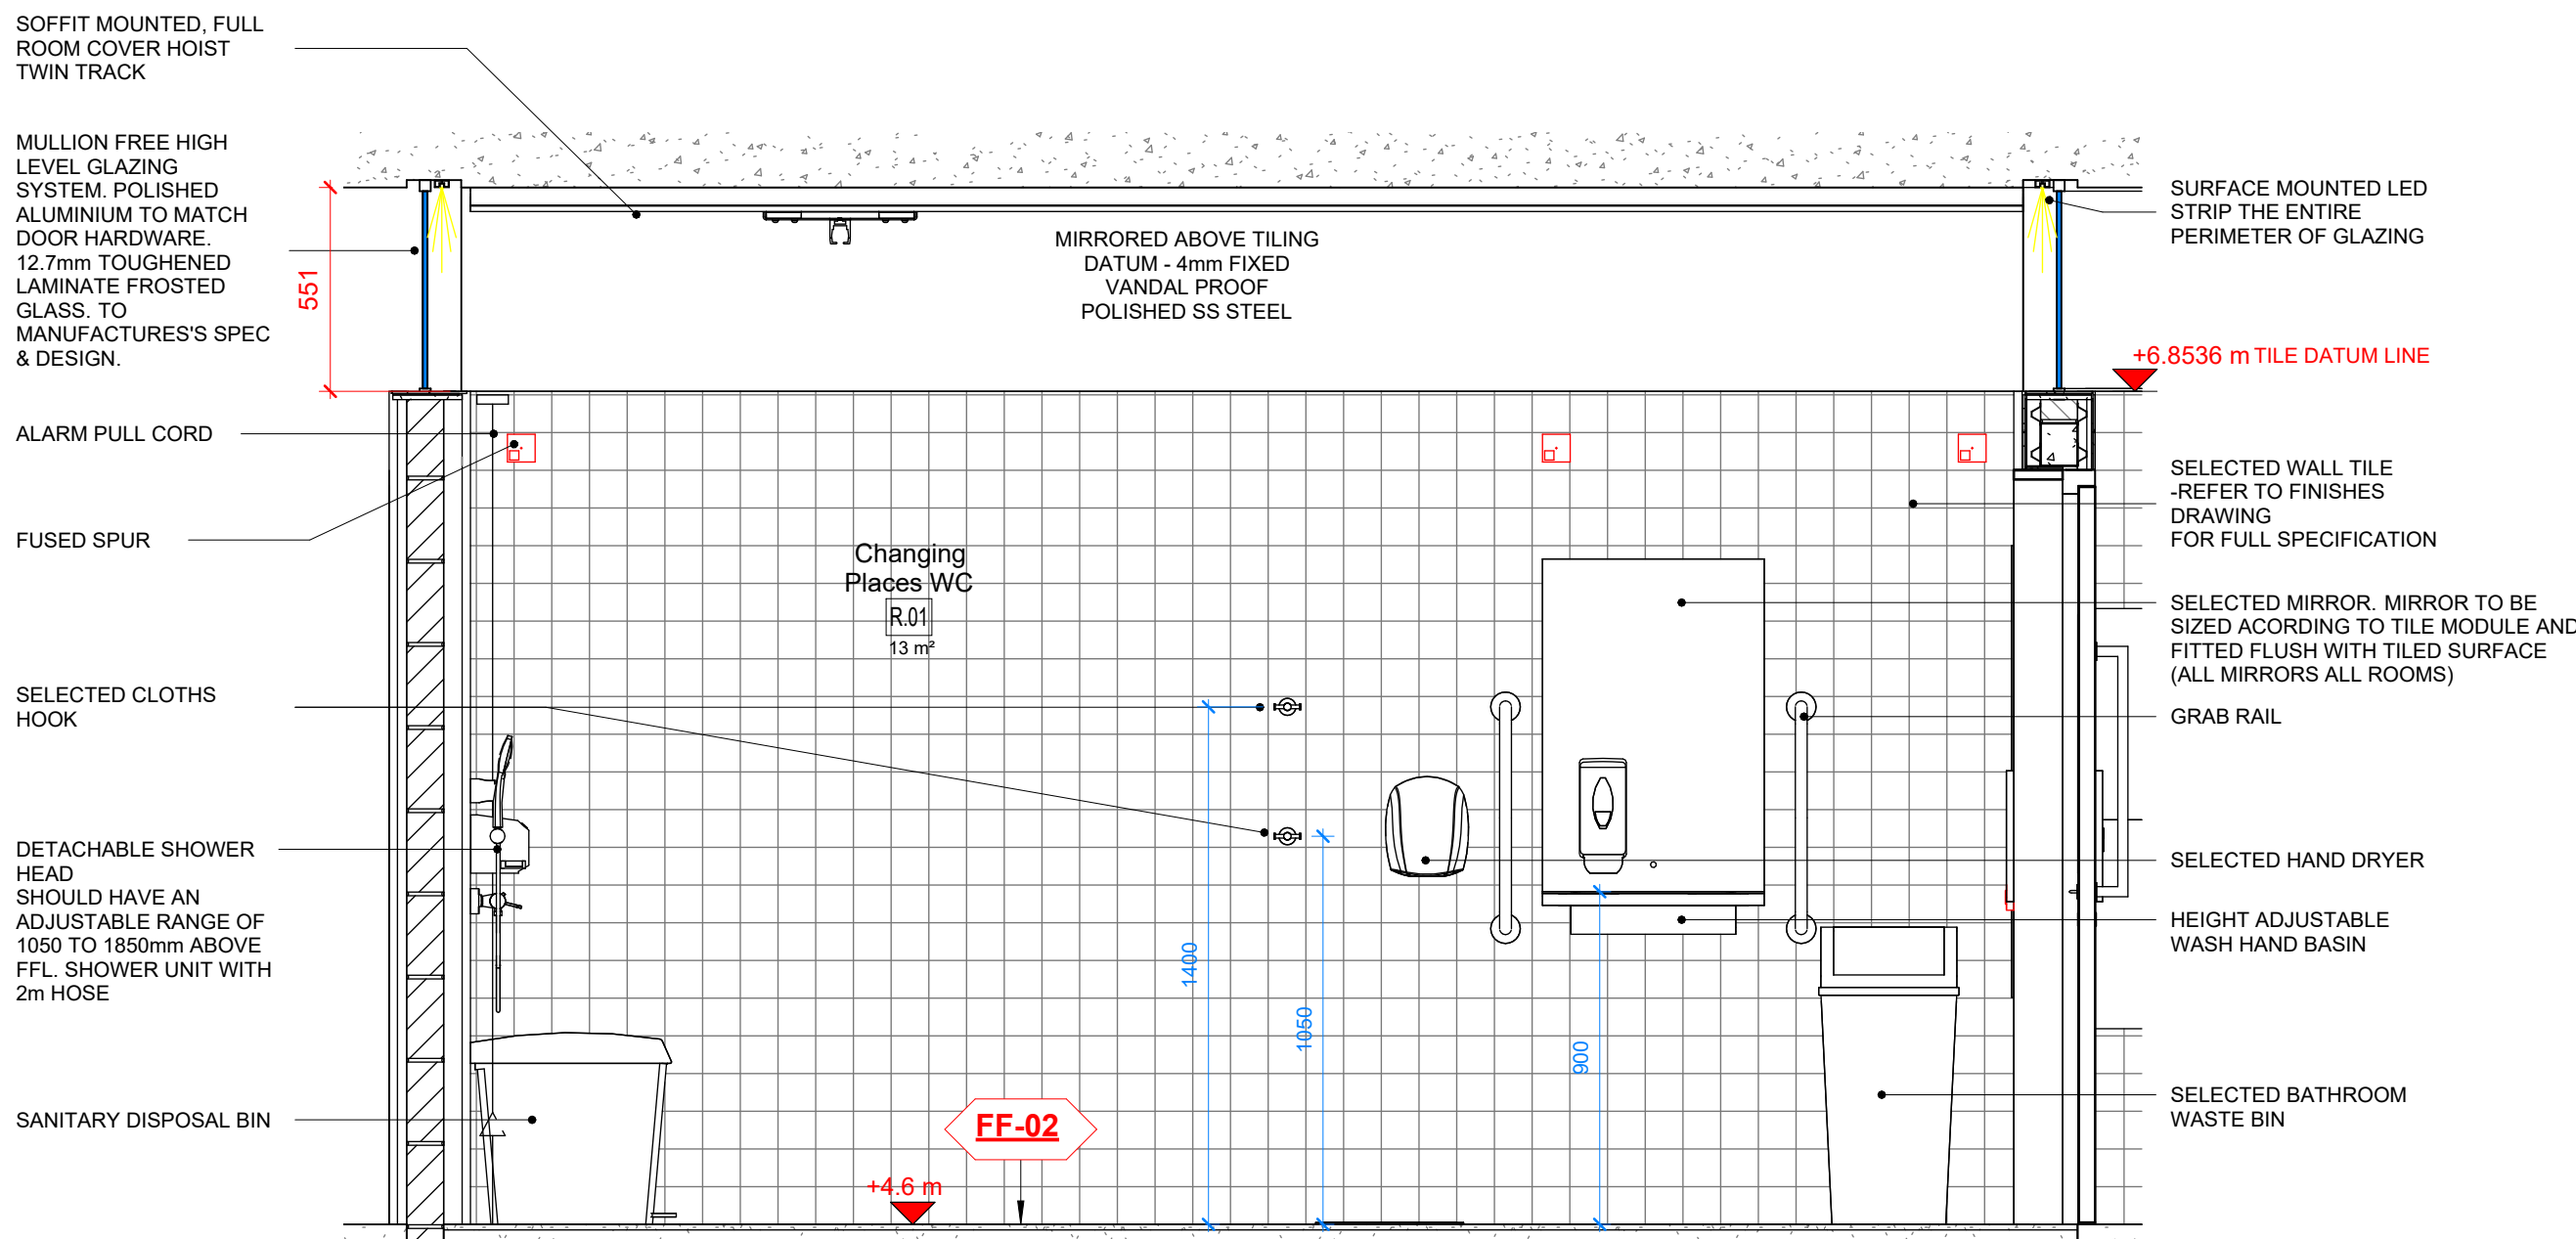


2 ELEVATION - B

Scale 1 : 20 @A1

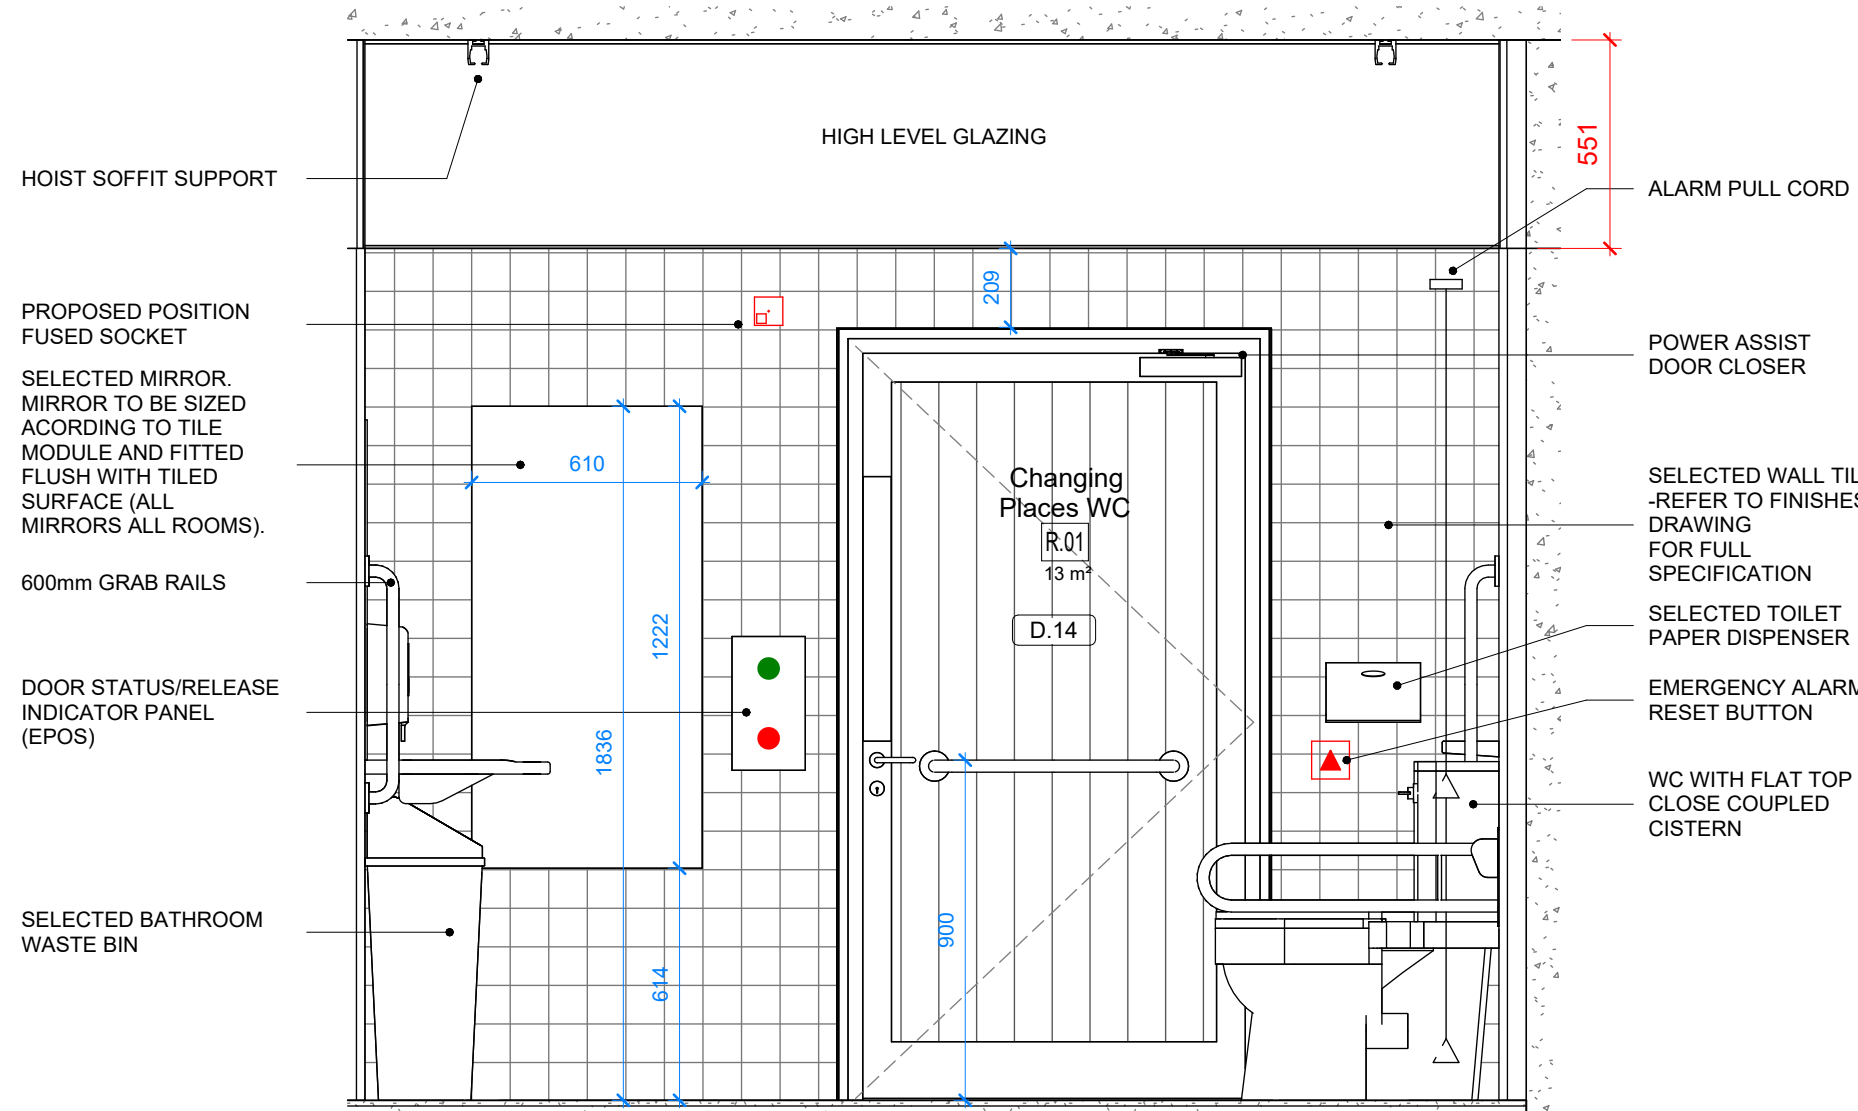

3 ELEVATION - C

Scale 1 : 20 @A1

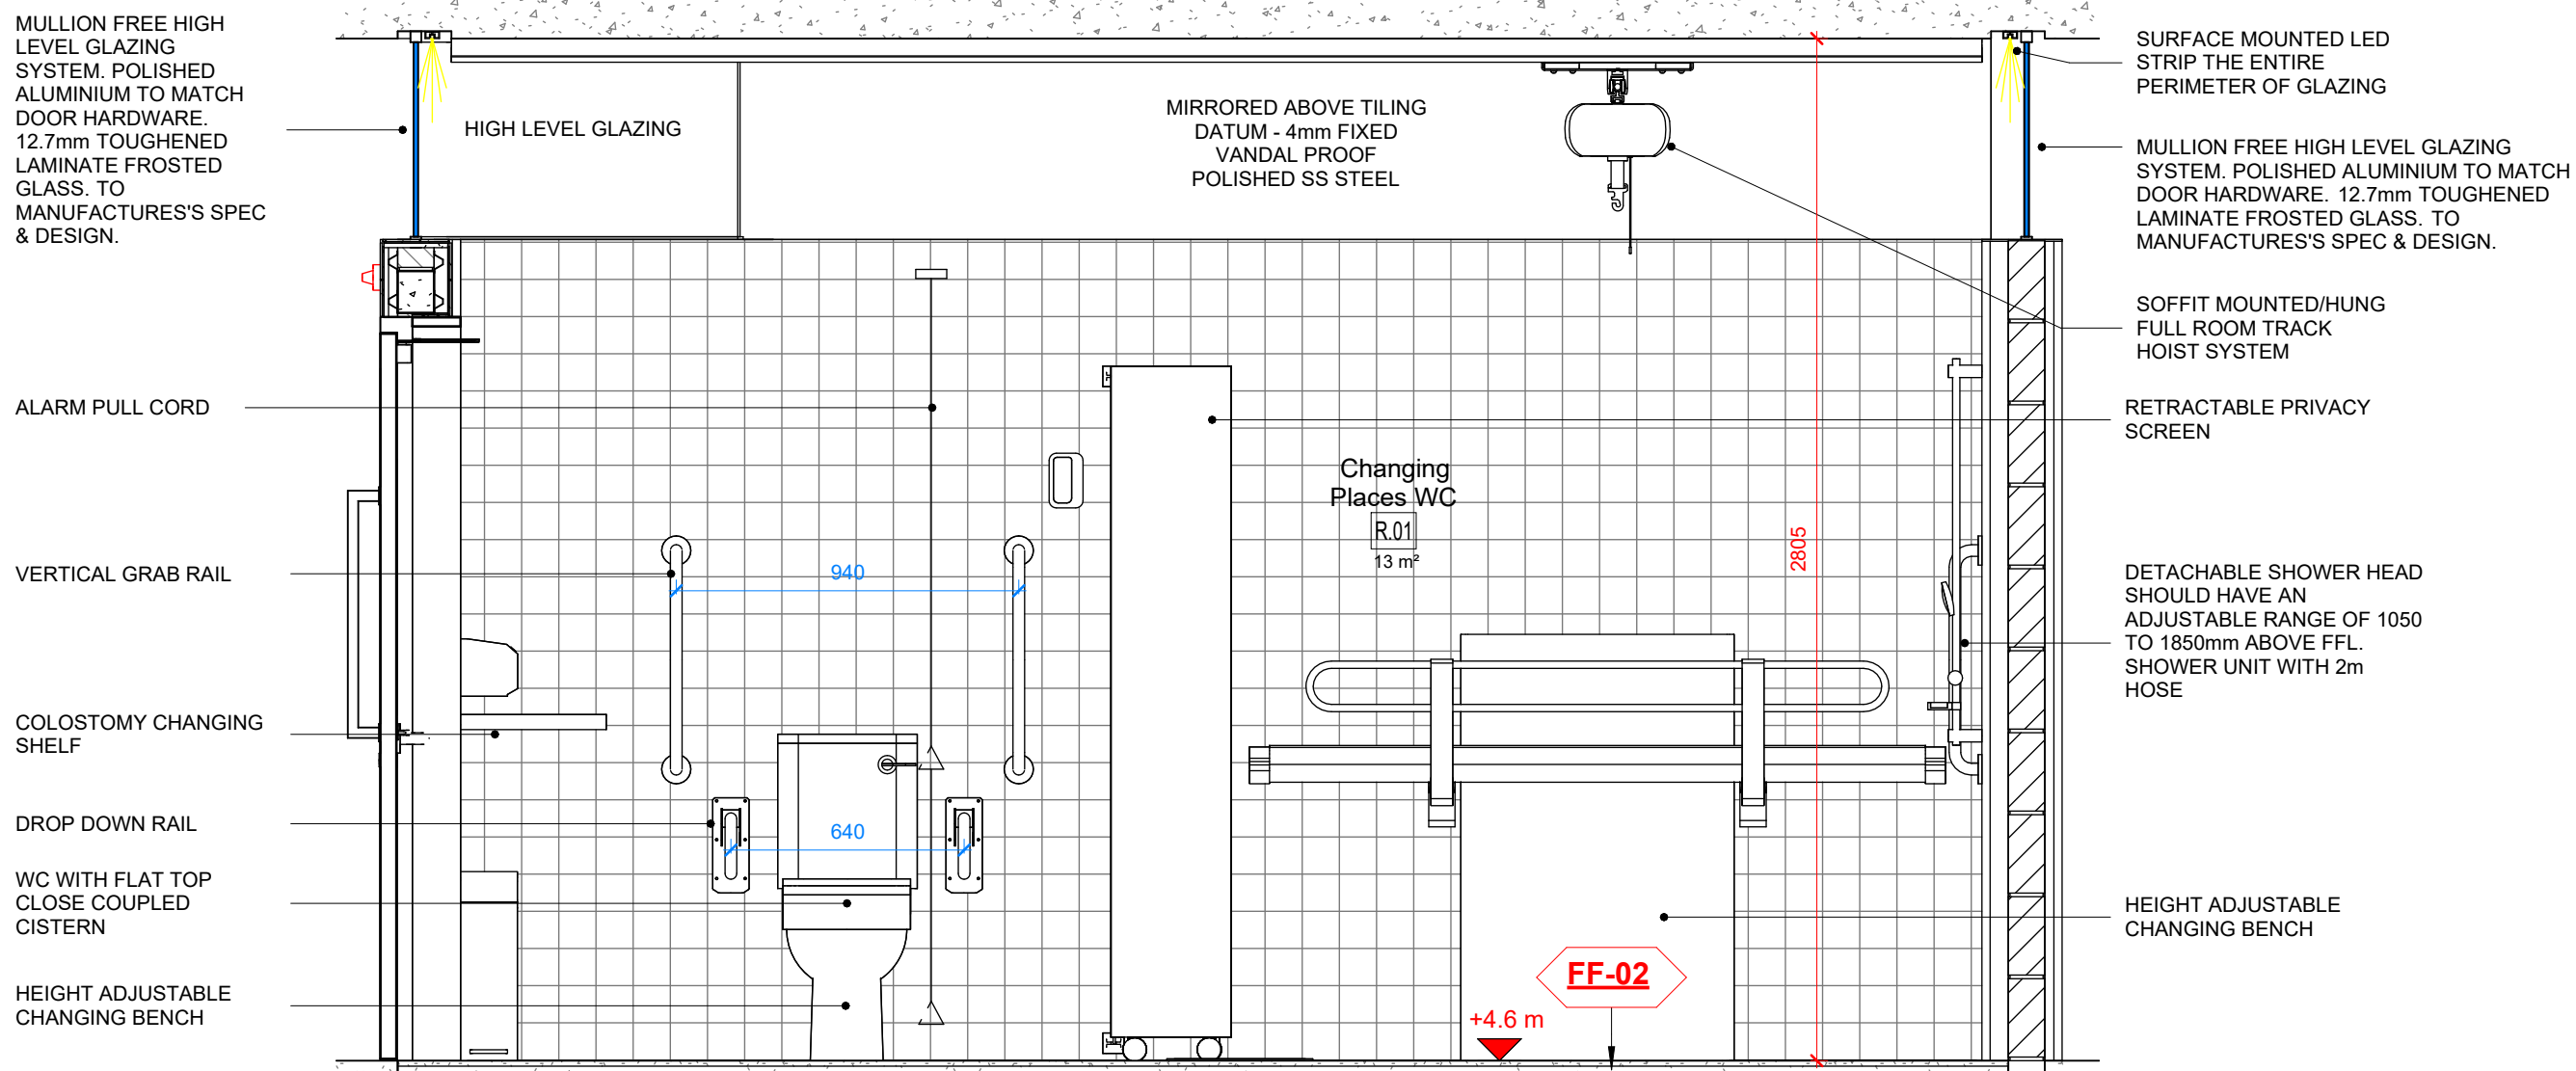

4 ELEVATION - D

Scale 1 : 20 @A1

|          |              |            |
|----------|--------------|------------|
| T.       | TENDER ISSUE | 13.07.2026 |
| Rev      | Description  | Date       |
| Revision |              |            |

Project Stage: **TENDER**

Comhairle Contae Chorcaí

Roinn na nAilíirí  
Seachadadh Gaipillí  
Halla an Chortae | Corcaigh | T12 R2NC | Éire  
An Múirí Corrae | Marcus O'Callaghan

Cork County Council

Architect Department  
Capital Delivery Directorate  
County Hall | Cork | T12 R2NC | Ireland  
County Architect | Mark Collins  
T +353-021 428 5430 | architects@corkcoco.ie | www.corkcoco.ie



Protect Title: **Claycastle Watersports Facility**  
Youghal Co. Cork

Drawing Title:  
**CHANGING PLACES TOILET**

|                                       |                |         |
|---------------------------------------|----------------|---------|
| Design Team:                          | Date: Jan 2023 | Dwg No: |
| Cork County Council                   | Scale: 1:20    | 5001    |
| Architects Department                 | Sheet: A1      |         |
| Capital Delivery                      | Stage ID: T    |         |
| File. No: CCWF-CCC- ZZ- 00-DR-A- 5001 |                |         |
| Job No: ATS1_S_2021_025               |                |         |