


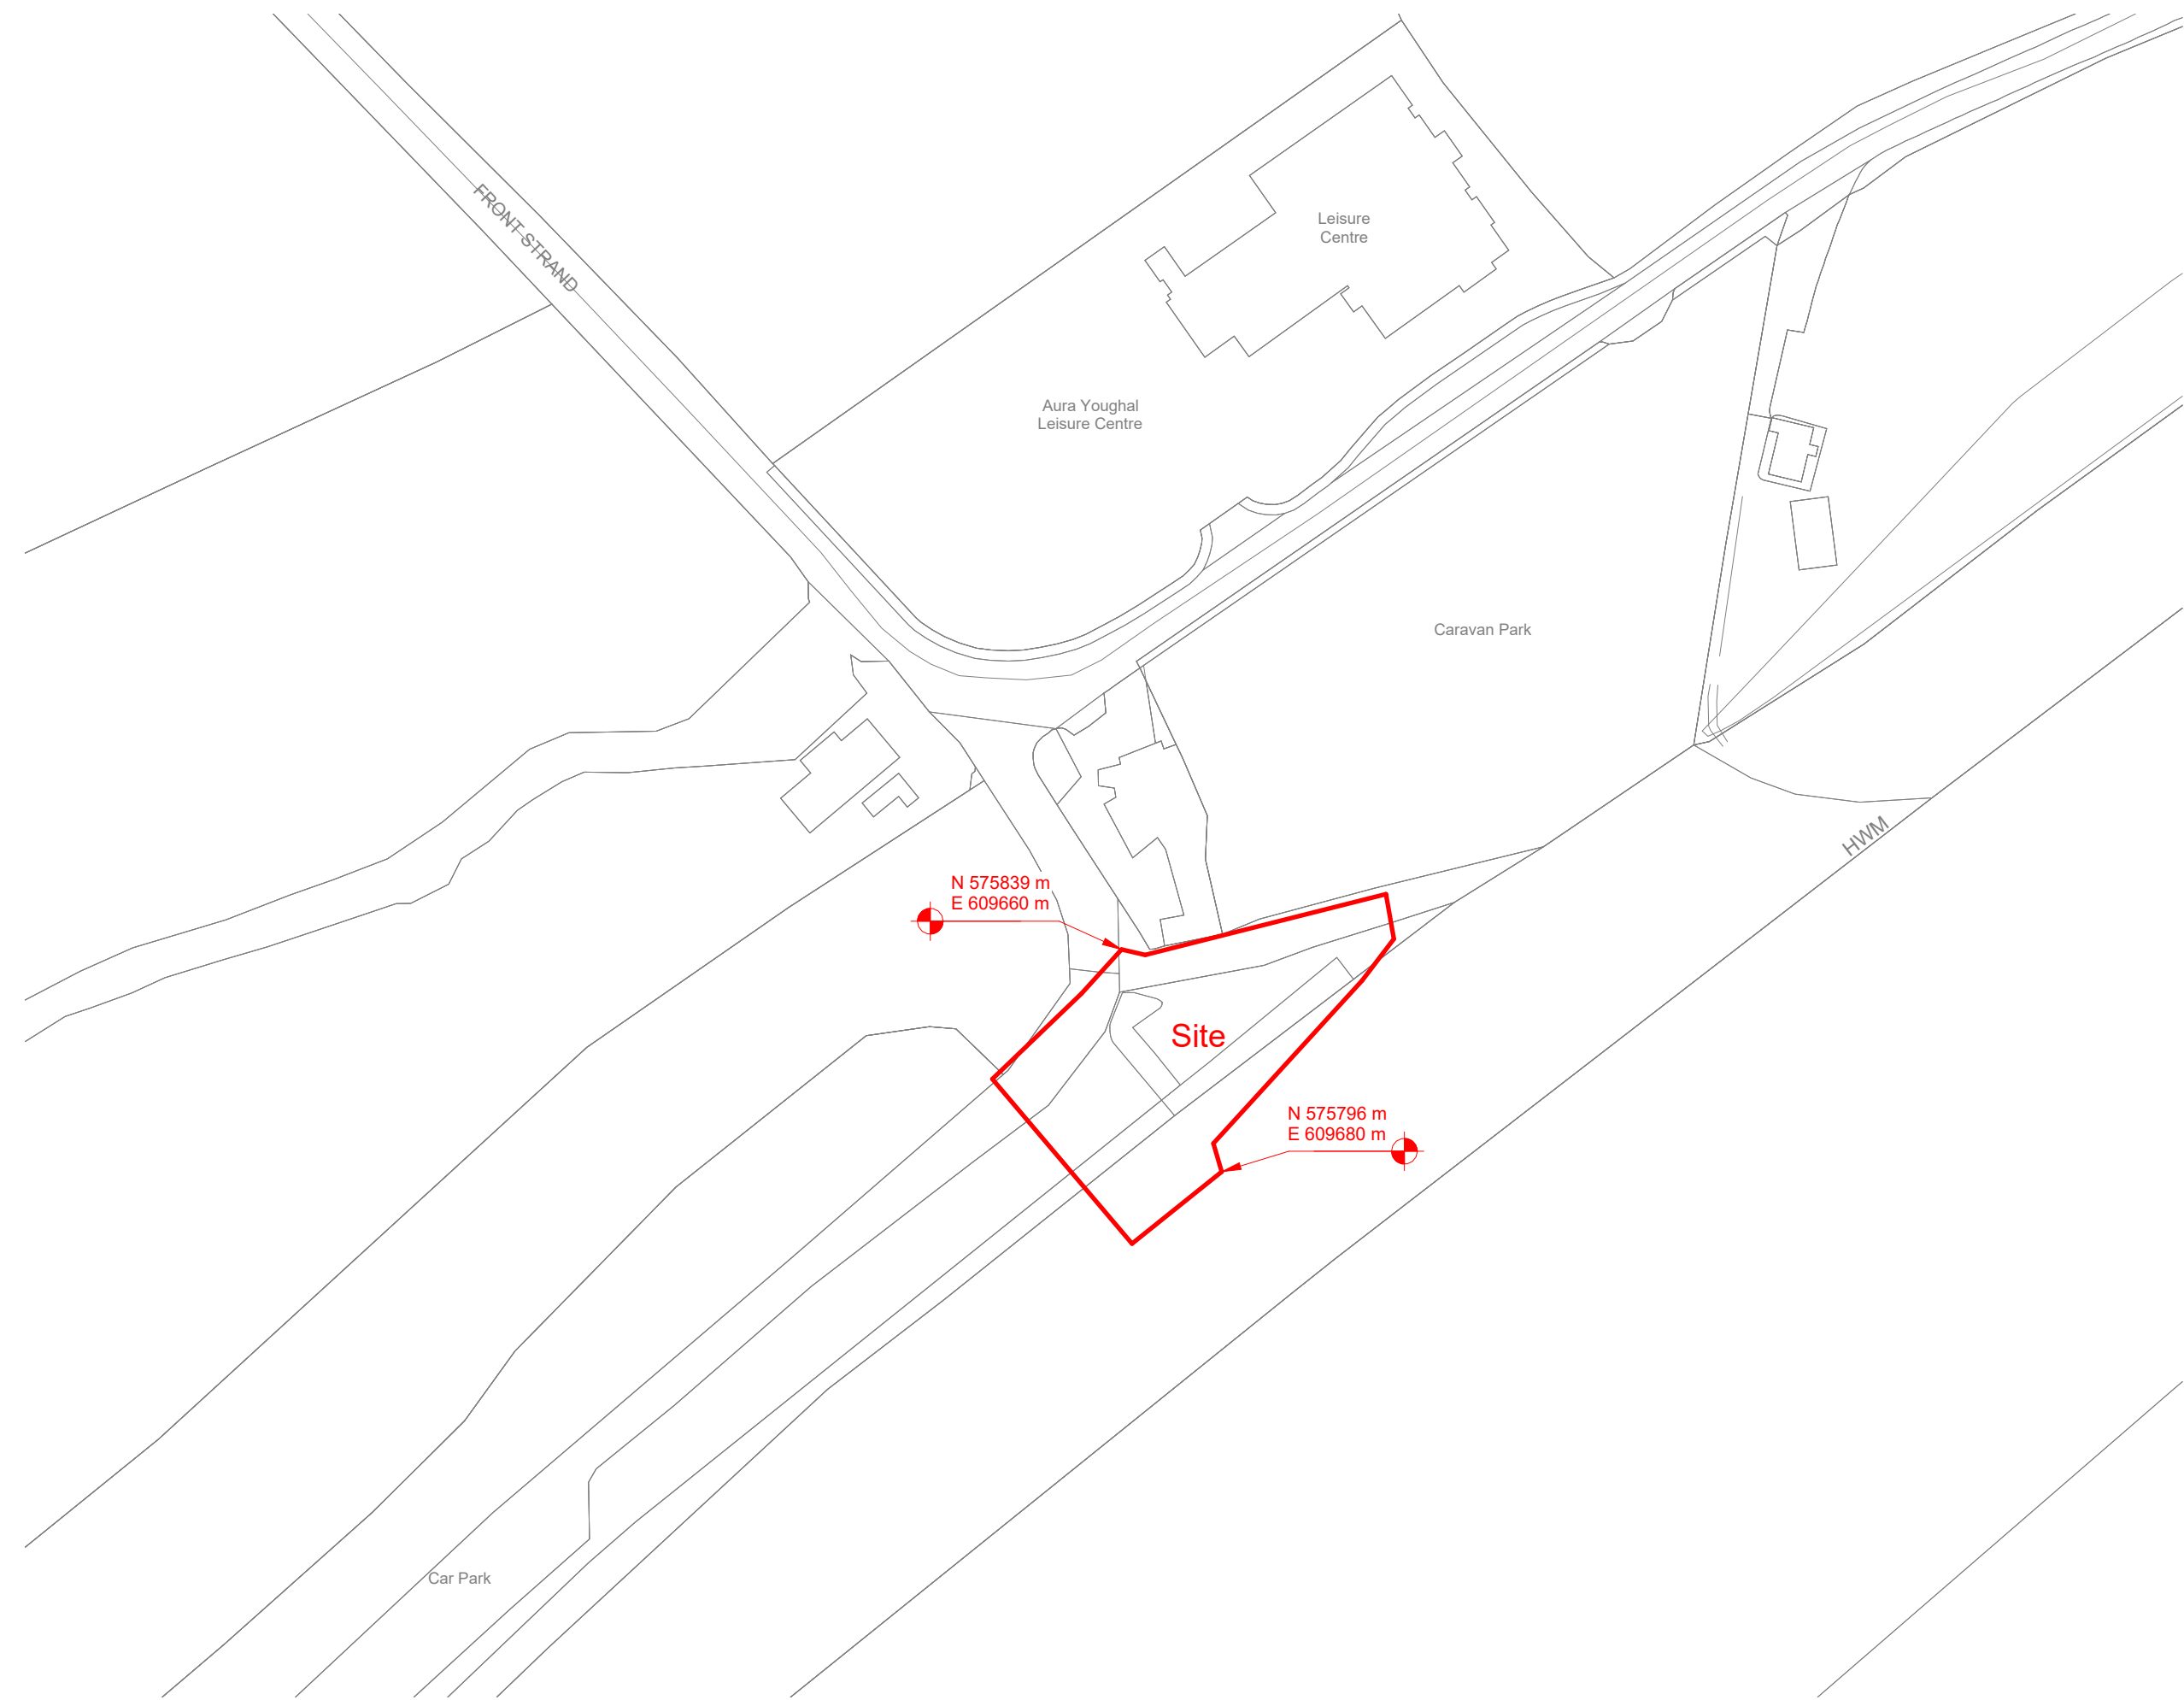

NOTE:
Dimensions not to be scaled from drawing.
For any discrepancies found consult with design office. Copyright © - Cork County Council Architect's Dept. This drawing to be read in conjunction with all the Specification Documents.



O.S. map numbers - 6348, 6301 -C

T.	TENDER ISSUE	13.07.2026
Rev	Description	Date

Project Stage: TENDER

Comhairle Contae Chorcaí
Roinn na nAiltirí
Seachadadh Caipitil
Halla an Chontae | Corcaigh | T12 R2NC | Éire
An tAiltire Contae | Marcus O'Coileáin

Cork County Council
Architect Department
Capital Delivery Directorate
County Hall | Cork | T12 R2NC | Ireland

County Architect | Mark Collins
Tel: +353 (021)4285430 | architects@corkcoco.ie | www.corkcoco.ie



Protect Title: Claycastle Watersports Facility
Youghal Co. Cork

Drawing Title:
SITE LOCATION MAP

Design Team: Cork County Council Architects Department Capital Delivery	Date: Aug 2025	Dwg No: 0001
	Scale: 1:1250	
	Sheet: A3	
	Stage: T	

File. No: CCWF-CCC- ZZ- ZZ-DR- A- 0001

Job No: ATS1_S_2021_025

1

SITE LOCATION MAP

Scale 1 : 1250@A3