


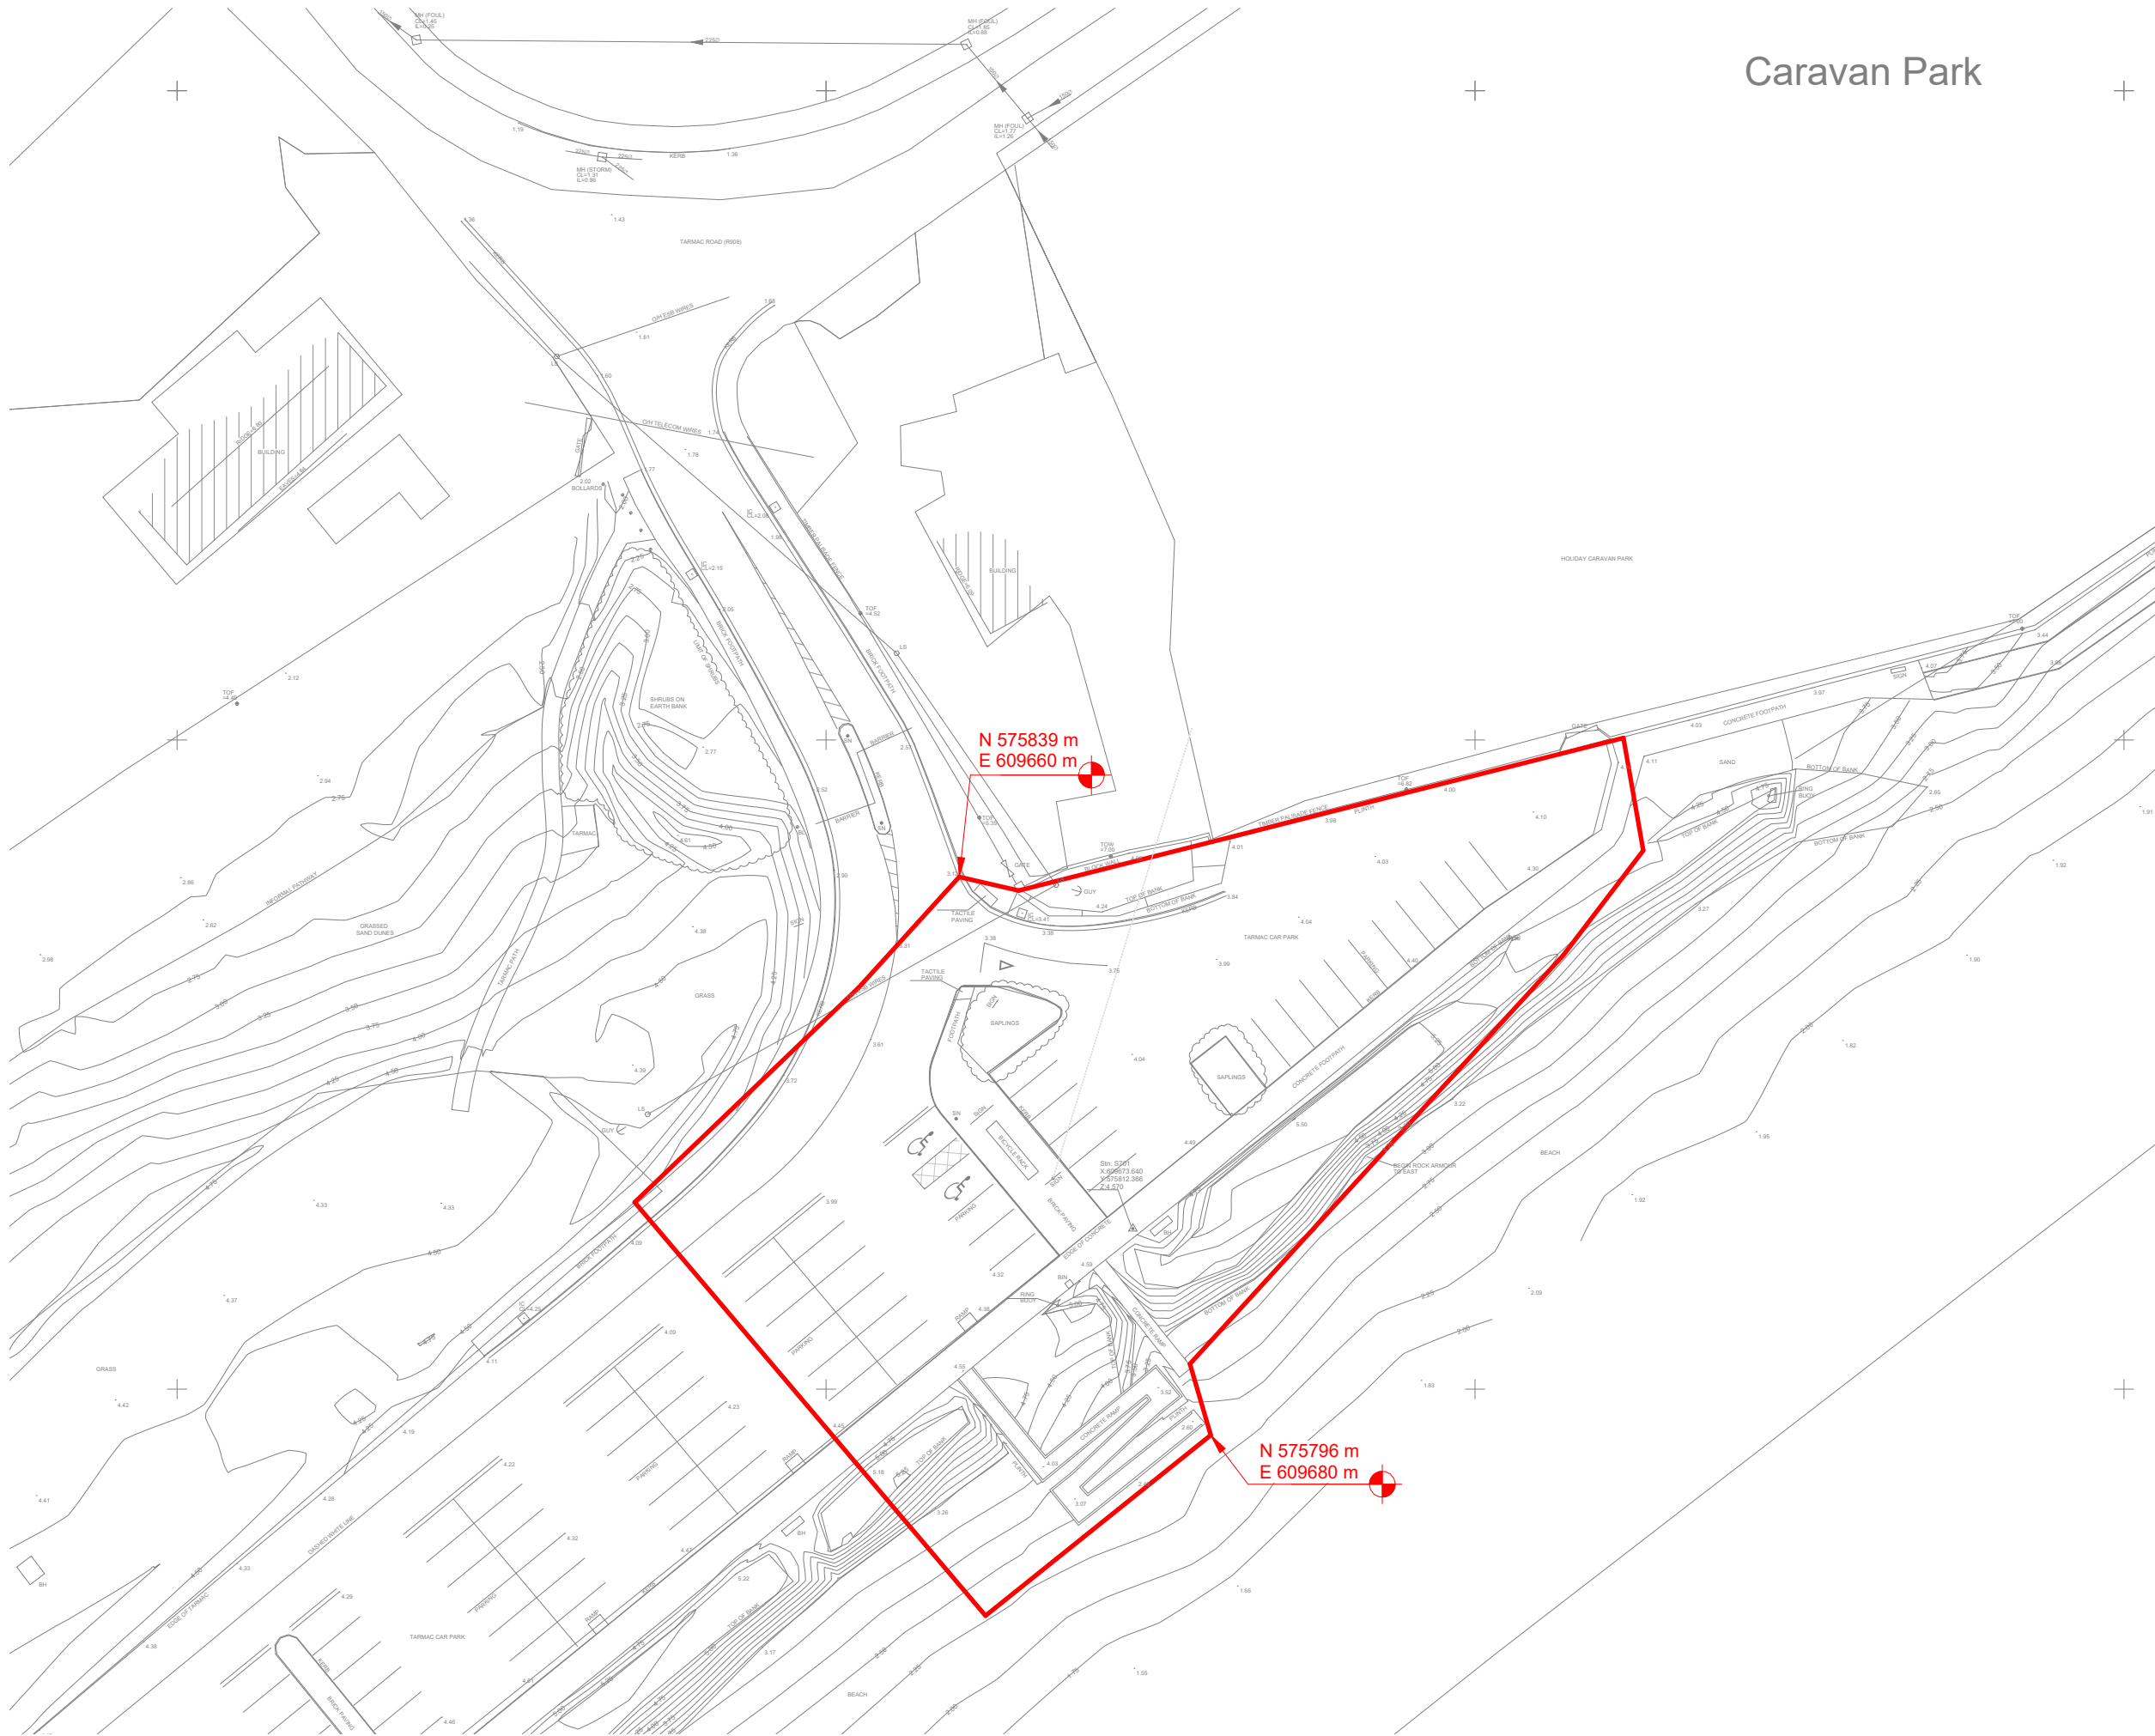

Caravan Park

NOTE:
Dimensions not to be scaled from drawing.
For any discrepancies found consult with design office. Copyright © - Cork County Council Architect's Dept. This drawing to be read in conjunction with all the Specification Documents.



O.S. map numbers - 6348, 6301 -C

T.	TENDER ISSUE	13.07.2026
Rev	Description	Date

Project Stage: **TENDER**

Comhairle Contae Chorcaí
Roinn na nAiltirí
Seachadadh Caipitil
Halla an Chontae | Corcaigh | T12 R2NC | Éire
An tAiltire Contae | Marcus O'Coileáin

Cork County Council
Architect Department
Capital Delivery Directorate
County Hall | Cork | T12 R2NC | Ireland



County Architect | Mark Collins
Tel: +353 (021)4285430 | architects@corkcoco.ie | www.corkcoco.ie

Protect Title: **Claycastle Watersports Facility**
Youghal Co. Cork

Drawing Title:
EXISTING SITE LAYOUT

Design Team: Cork County Council Architects Department Capital Delivery	Date: Aug 2025 Scale: 1:500 Sheet: A3 Stage: T	Dwg No: 0002
---	---	------------------------

File. No: CCWF-CCC- ZZ- ZZ-DR- A- 0002
Job No: ATS1_S_2021_025

1

EXISTING SITE LAYOUT

Scale 1 : 500 @A3