




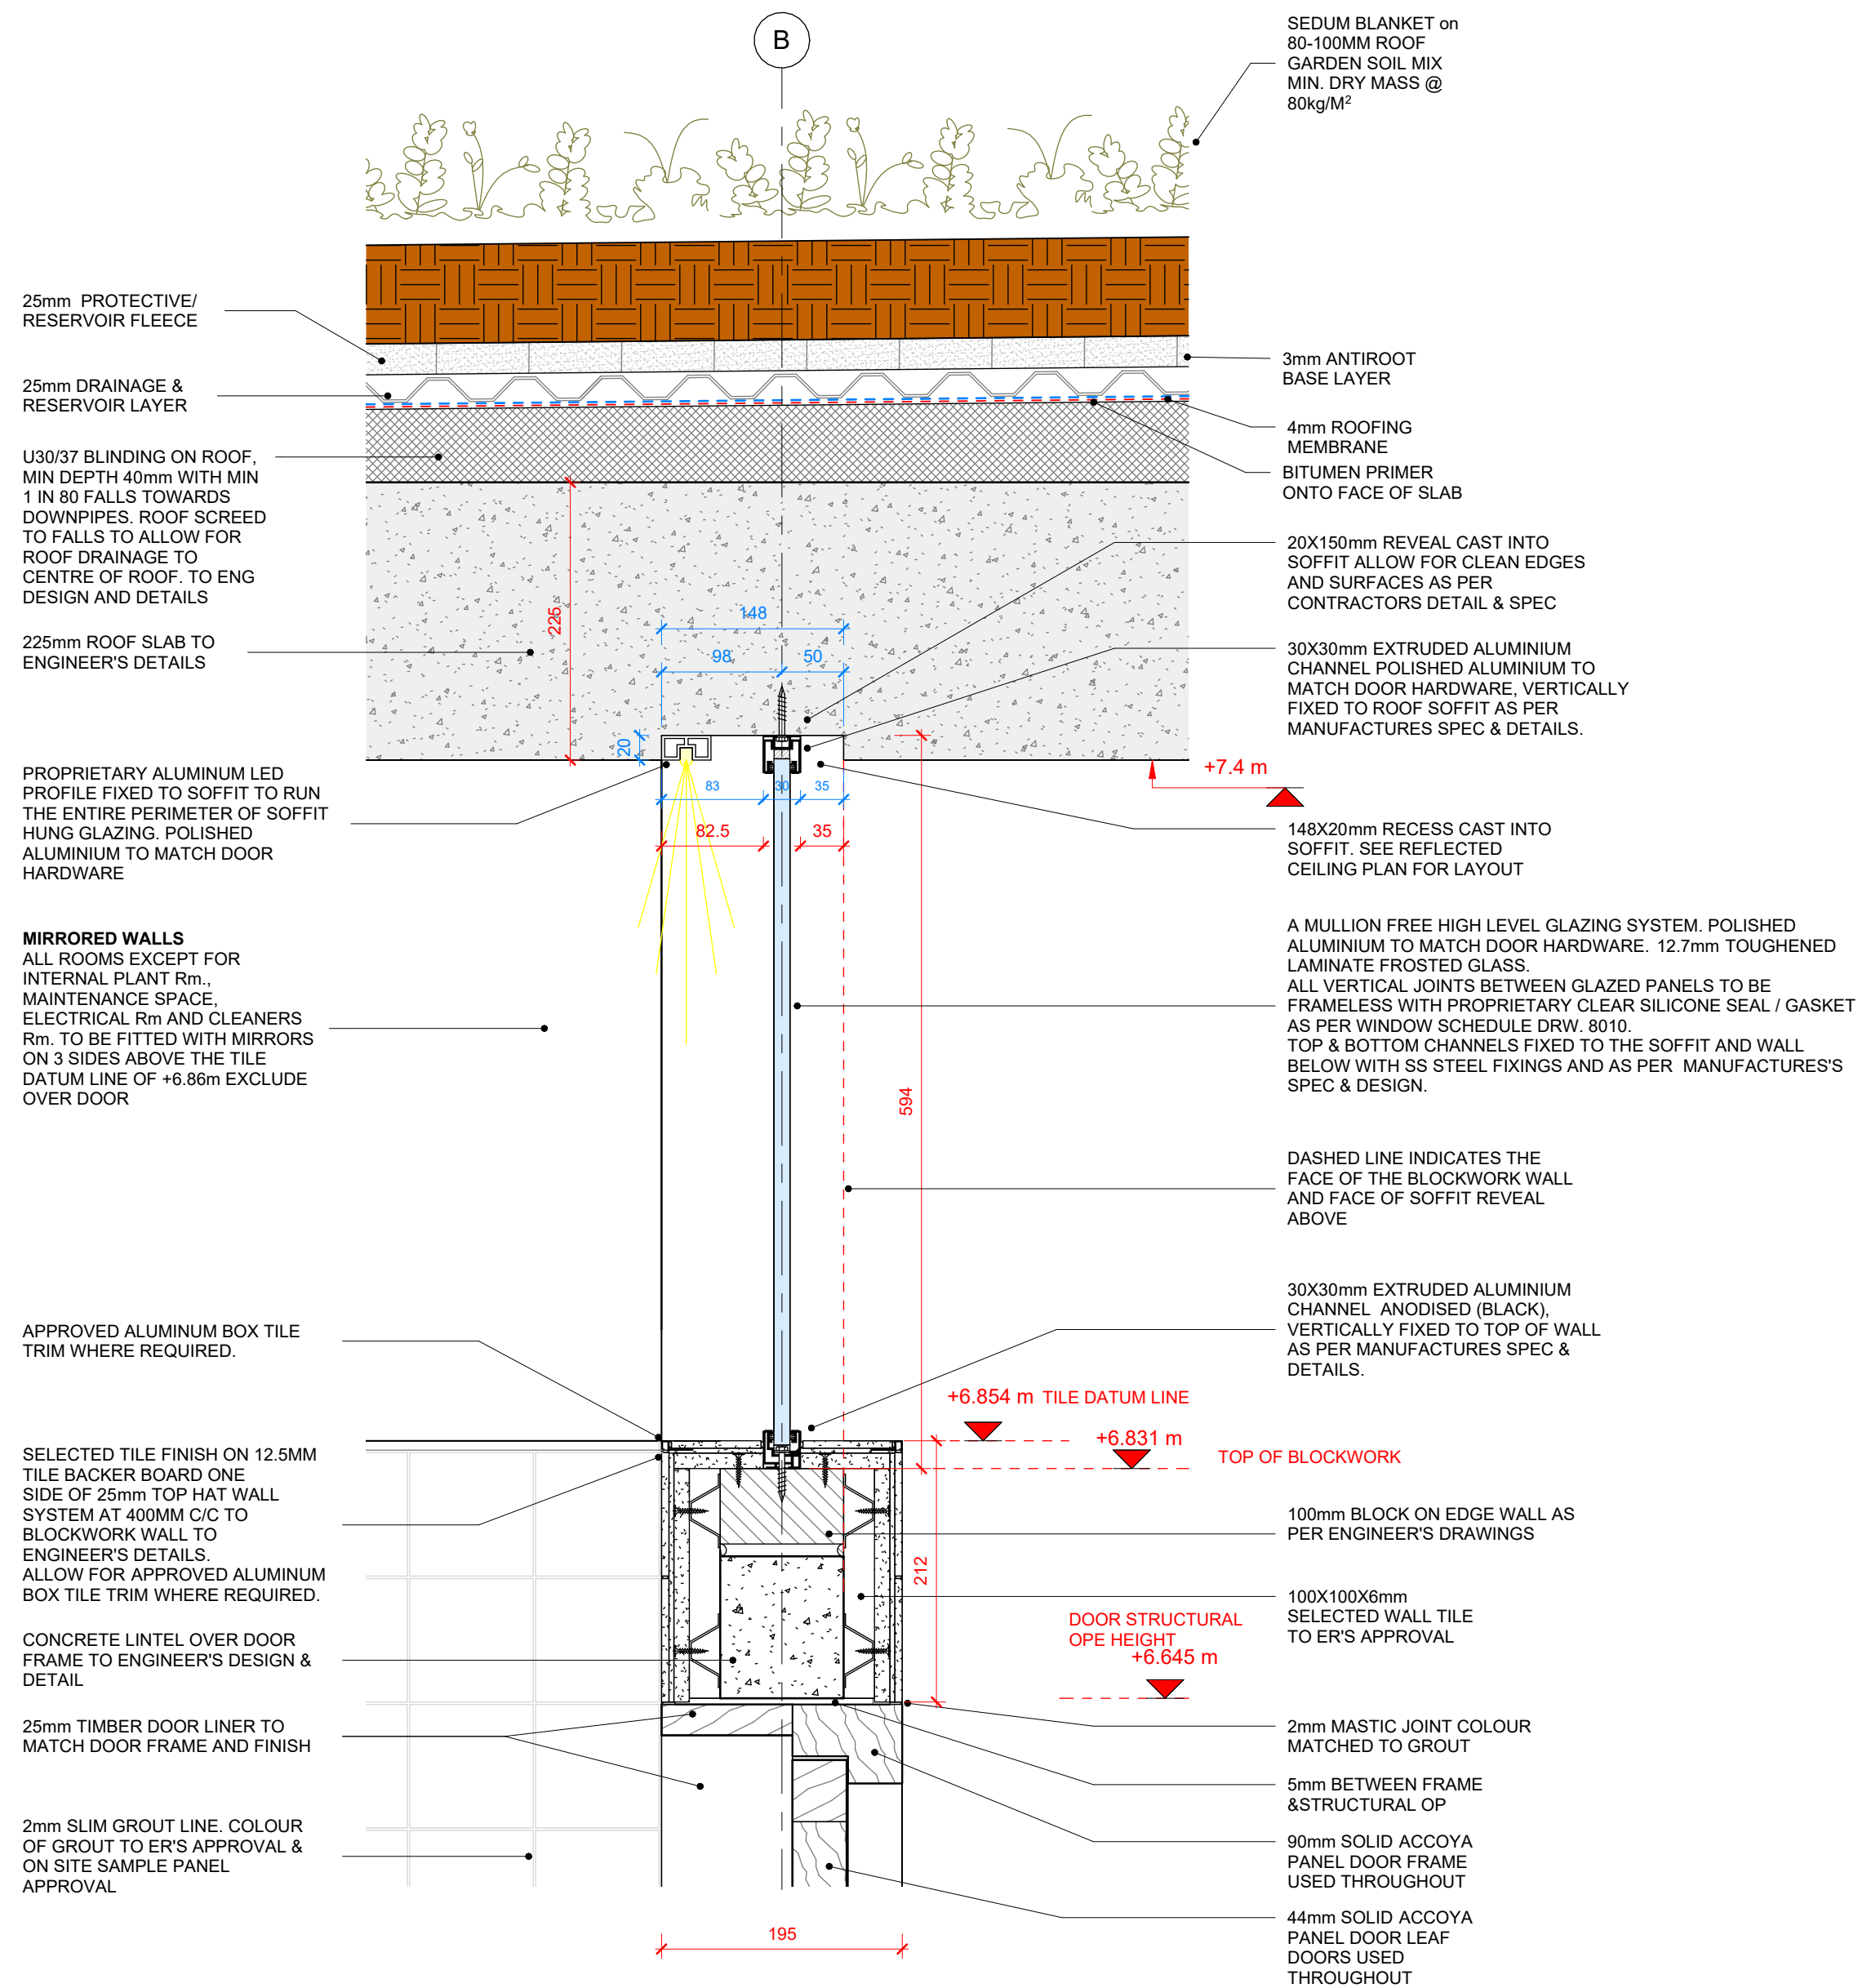

2 TYPICAL GLAZING DETAIL  
Scale 1 : 5 @A1

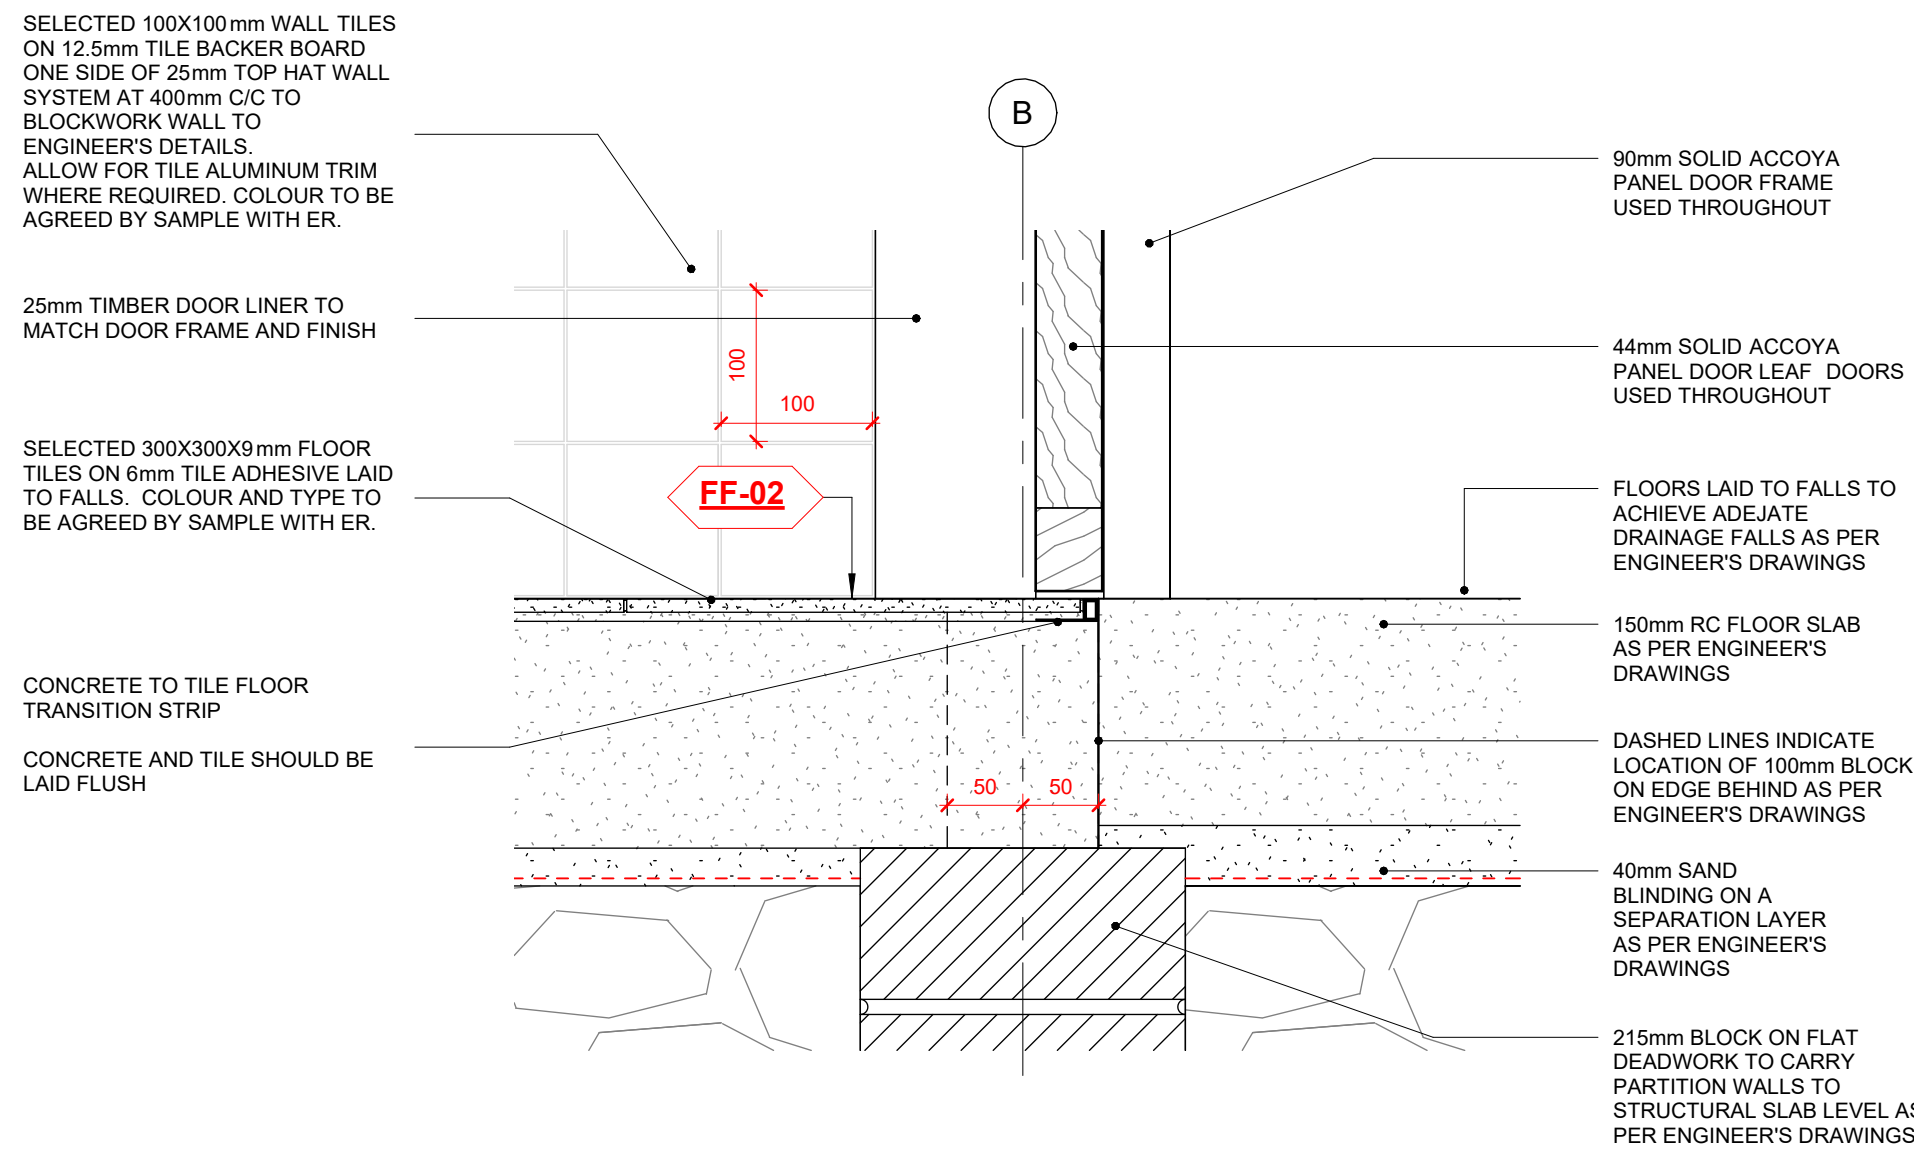

1 TYPICAL DOOR THRESHOLD DETAIL  
Scale 1 : 5 @A1

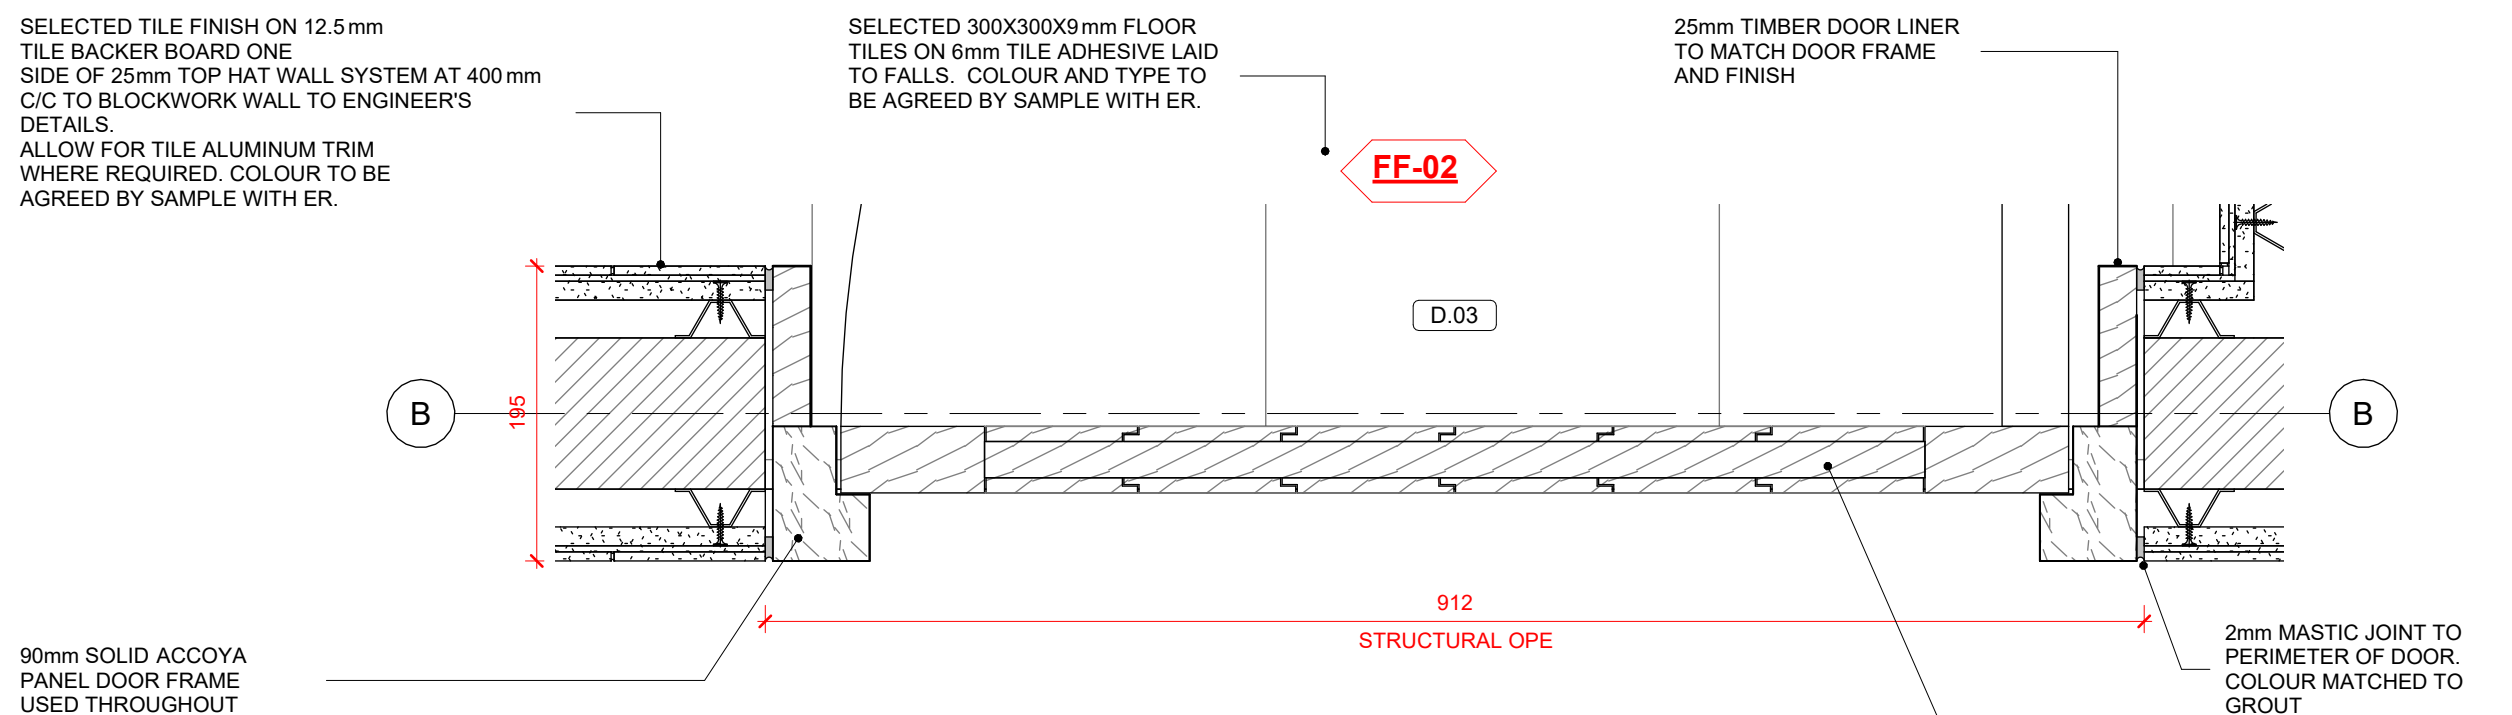

3 TYPICAL WC / SHOWER DOOR JAM  
Scale 1 : 5 @A1

TILING NOTE:

SELECTED 100X100X10mm **PORCELAIN TILE**, TILE FINISH ON 12.5mm TILE BACKER BOARD WITH SELECTED APPROVED ALUMINUM BOX TILE TRIM TO THE PERIMETER OF ALL TILED SURFACES. 2-4mm JOINT SIZE TO BE DETERMINED ON SITE TO ELIMINATE / MINIMIZE CUT TILES IN HORIZONTAL DIMENSION. SETTING OUT TO PROVIDE FOR **NO CUT TILES** IN VERTICAL DIMENSION. SELECTED APPROVED HIGH QUALITY COLORED EPOXY GROUT FOR WALL TILES TO EN 13888. DETAILED SUBMITTAL FOR ALL COMPONET PARTS AND 1mX1m SAMPLE PANEL REQUIRED.

SITE DIMENSIONS:

DRAWINGS AND DETAILS ACCOMPANYING THE TENDER DOCUMENTS ARE ILLUSTRATIVE ONLY WITH NOMINAL DIMENSIONS. THE CONTRACTOR SHALL CHECK ALL SITE DIMENSIONS AND PERIMETER PROFILING OF EXISTING OPES. THE MANUFACTURER TO PREPARE COMPLETE DETAILS FOR APPROVAL BY THE EMPLOYERS REPRESENTATIVE OF THE OVERALL DESIGN (EXCLUDING PERFORMANCE) PRIOR TO FABRICATION. AN ON-SITE SAMPLE AS PER ARCHITECTURAL SPECIFICATION WILL BE SUBMITTED PRIOR TO MANUFACTURE FOR ERs APPROVAL

NOTE ON GLAZING:

A MULLION FREE HIGH LEVEL GLAZING SYSTEM. TO BE MANUFACTURED FROM 30X30mm EXTRUDED ALUMINIUM CHANNEL ANODISED (BLACK), FIXED AT THE TOP TO THE UNDERSIDE OF THE FORMED CHANNEL IN THE SOFFIT AND AT THE BOTTOM TO THE BLOCKWORK WALL, AS PER MANUFACTURES SPEC & DETAILS. GLAZING TO BE MULLION FREE ON EITHER END OF EACH SCREEN WITH ALL VERTICAL JOINTS BETWEEN GLAZED PANELS TO BE FRAMELESS WITH PROPRIETARY CLEAR SILICONE SEAL / GASKET, AS PER WINDOW SCHEDULE DRW. 8010 AND AS PER MANUFACTURES SPEC & DETAILS.

NOTE:  
Dimensions not to be scaled from drawing.  
For any discrepancies found consult with design office.  
Copyright © - Cork County Council Architect's Dept.  
This drawing to be read in conjunction with all the Specification Documents.

|          |              |            |
|----------|--------------|------------|
| T.       | TENDER ISSUE | 13.07.2026 |
| Rev      | Description  | Date       |
| Revision |              |            |

Project Stage: **TENDER**

Comhairle Contae Chorcaí

Roinn na nAilíirí  
Seachadadh Gaipillí  
Halla an Chontae | Corcaigh | T12 R2NC | Éire  
An Múir Contae | Marcus O'Colleáin

Cork County Council

Architect Department  
Capital Delivery Directorate  
County Hall | Cork | T12 R2NC | Ireland  
County Architect | Mark Collins  
T +353-021 428 5430 | architects@corccoco.ie | www.corccoco.ie



Protect Title: **Claycastle Watersports Facility**  
Youghal Co. Cork

Drawing Title:  
**HIGH LEVEL GLAZING DETAILS**

|                                       |                |         |
|---------------------------------------|----------------|---------|
| Design Team:                          | Date: Jan 2023 | Dwg No: |
| Cork County Council                   | Scale: 1:5     | 7001    |
| Architects Department                 | Sheet: A1      |         |
| Capital Delivery                      | Stage ID: T    |         |
| File. No: CCWF-CCC- ZZ- ZZ-DR-A- 7001 |                |         |
| Job No: ATS1_S_2021_025               |                |         |