



NOTE ON GLAZING:

A MULLION FREE HIGH LEVEL GLAZING SYSTEM. TO BE MANUFACTURED FROM 30X30mm EXTRUDED ALUMINIUM CHANNEL, POLISHED ALUMINIUM TO MATCH DOOR HARDWARE, FIXED AT THE TOP TO THE UNDERSIDE OF THE FORMED CHANNEL IN THE SOFFIT AND AT THE BOTTOM TO THE BLOCKWORK WALL, AS PER MANUFACTURES SPEC & DETAILS. GLAZING TO BE MULLION FREE ON EITHER END OF EACH SCREEN WITH ALL VERTICAL JOINTS BETWEEN GLAZED PANELS TO BE FRAMELESS WITH PROPRIETARY CLEAR SILICONE SEAL / GASKET, AS PER WINDOW SCHEDULE DRW. 8010 AND AS PER MANUFACTURES SPEC & DETAILS.

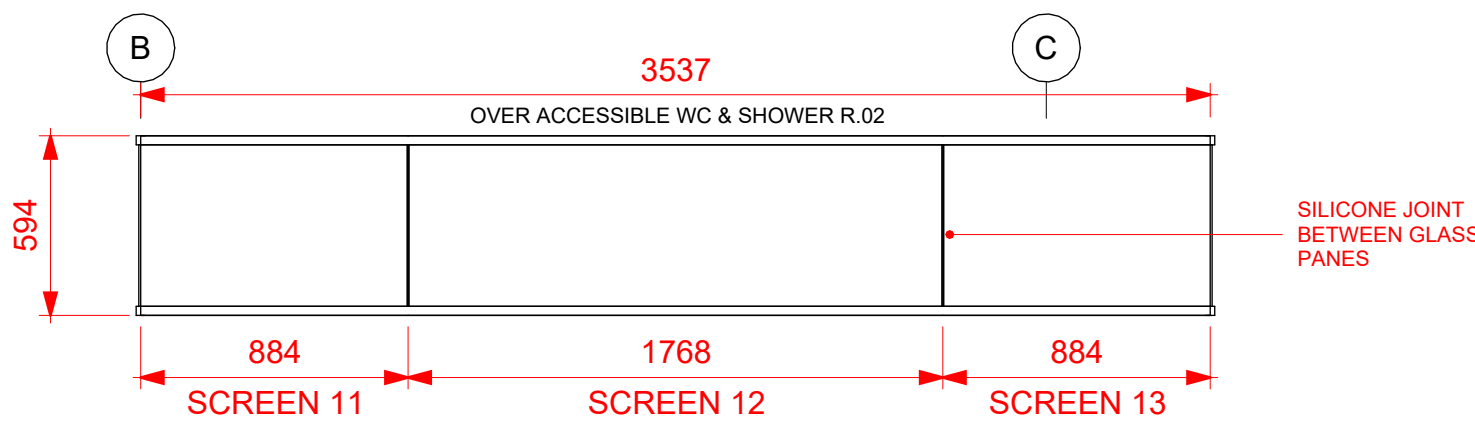


WESTERN ELEVATION

Scale 1 : 25 @A1

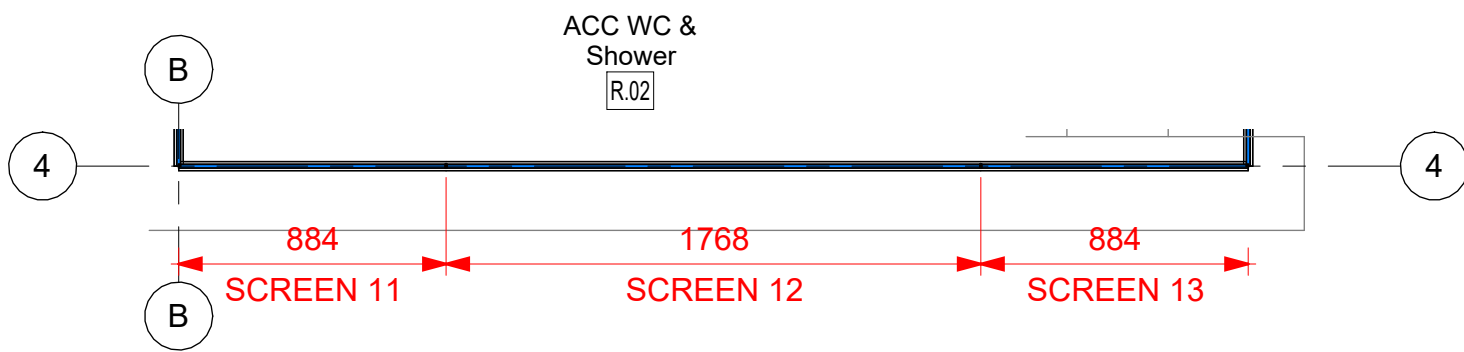


WESTERN ELEVATION_PLAN

Scale 1 : 25 @A1

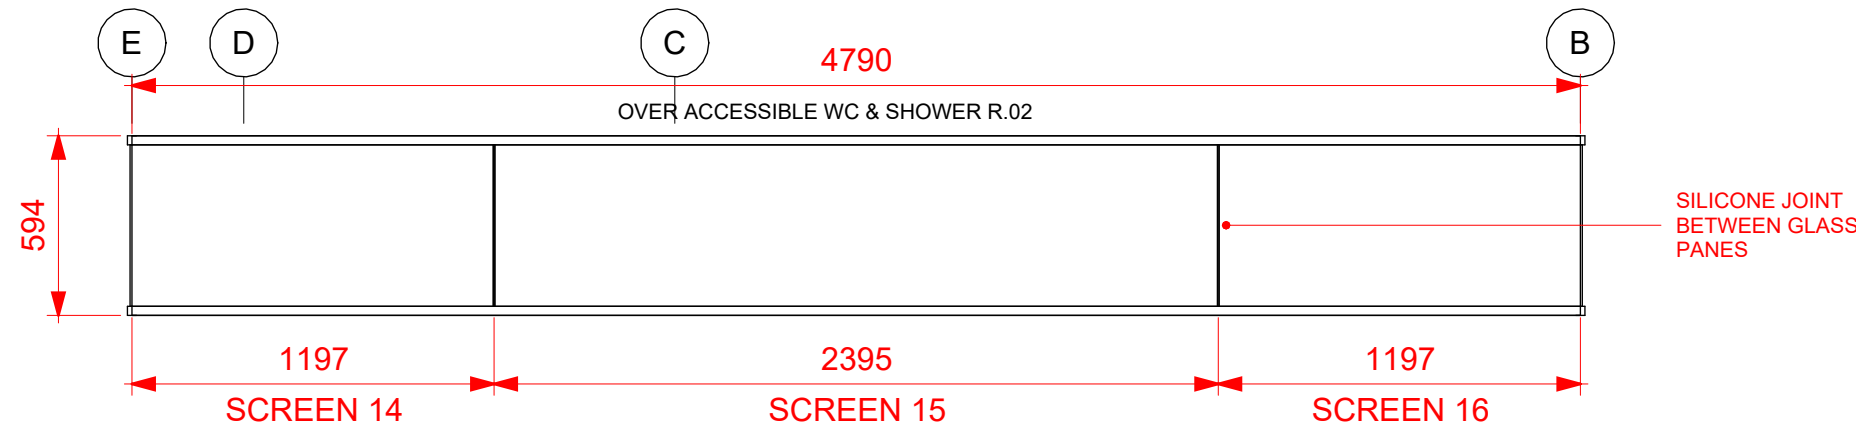


EASTERN ELEVATION

Scale 1 : 25 @A1

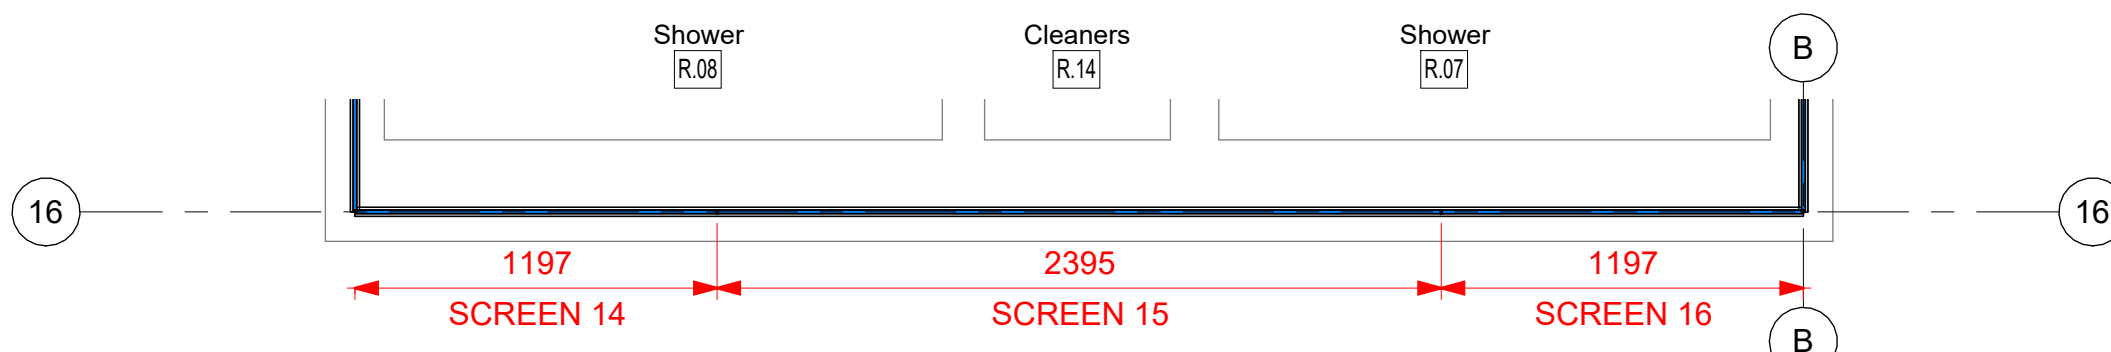


EASTERN ELEVATION_PLAN

Scale 1 : 25 @A1

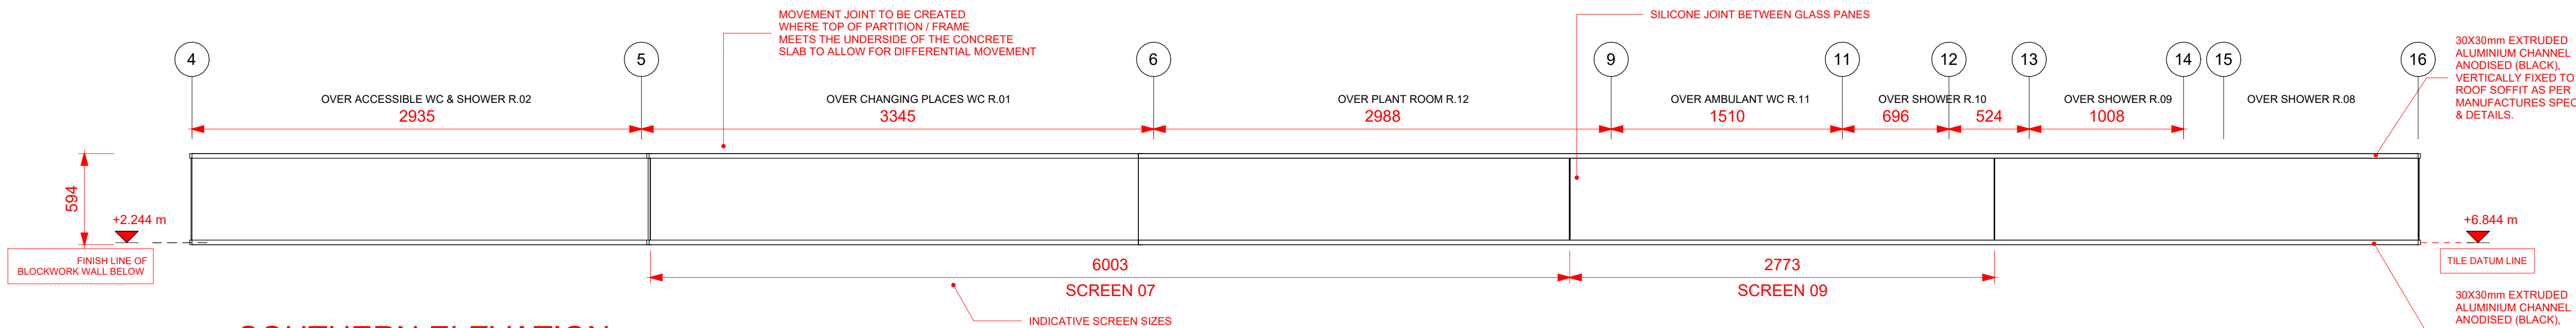


SOUTHERN ELEVATION

Scale 1 : 25 @A1

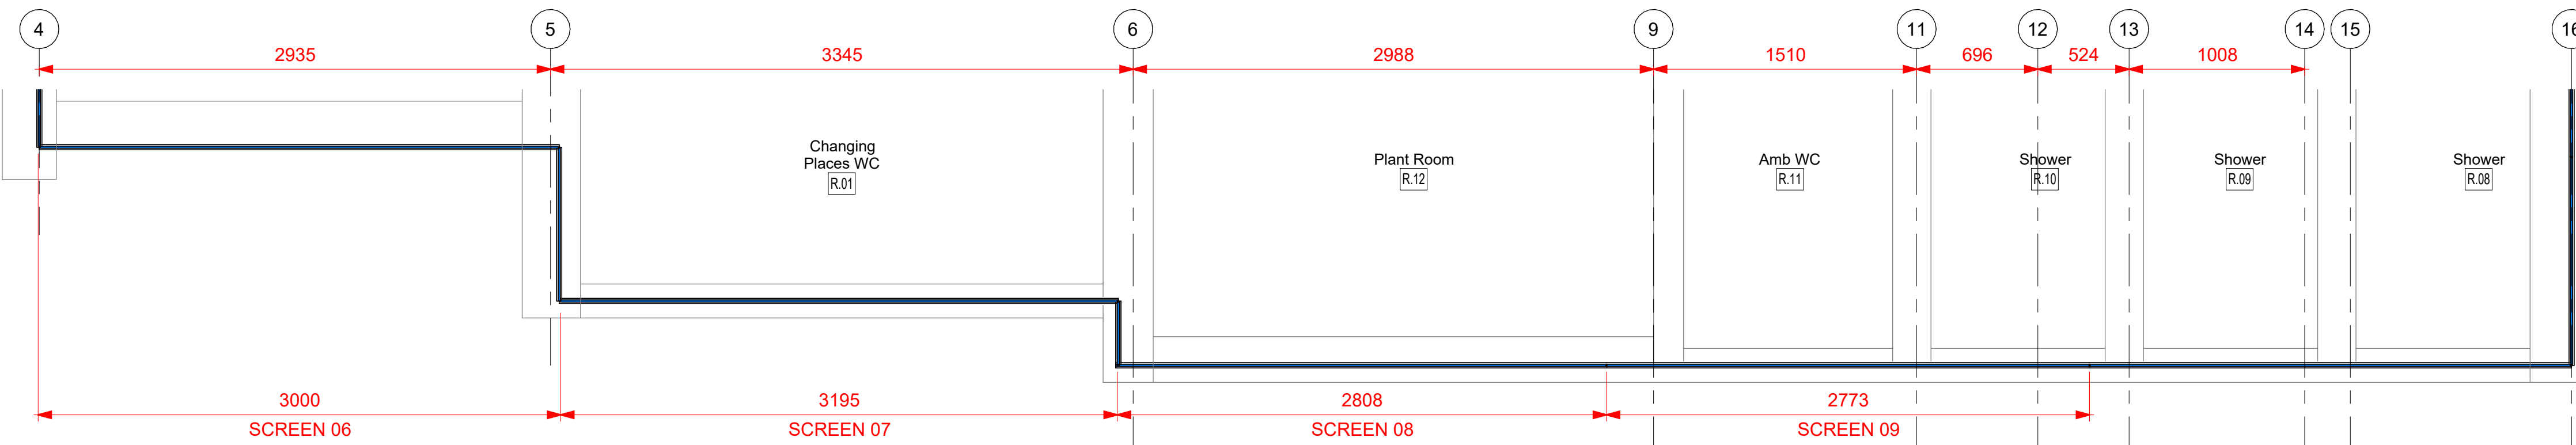


SOUTHERN ELEVATION_PLAN

Scale 1 : 25 @A1

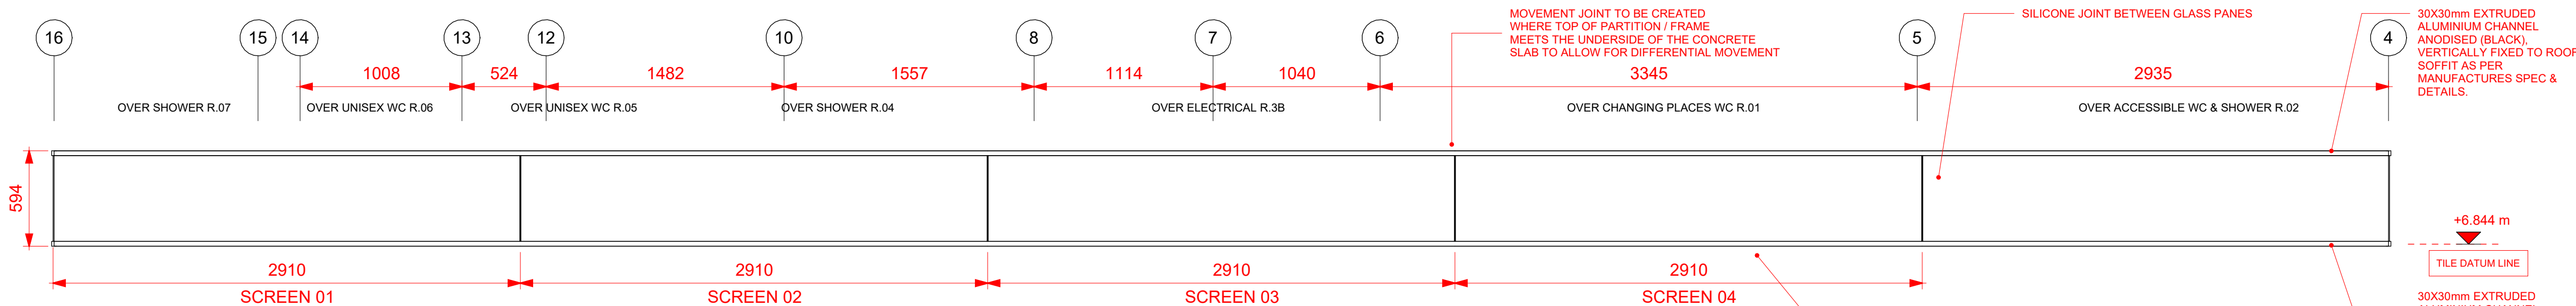

NORTHERN ELEVATION

Scale 1 : 25 @A1

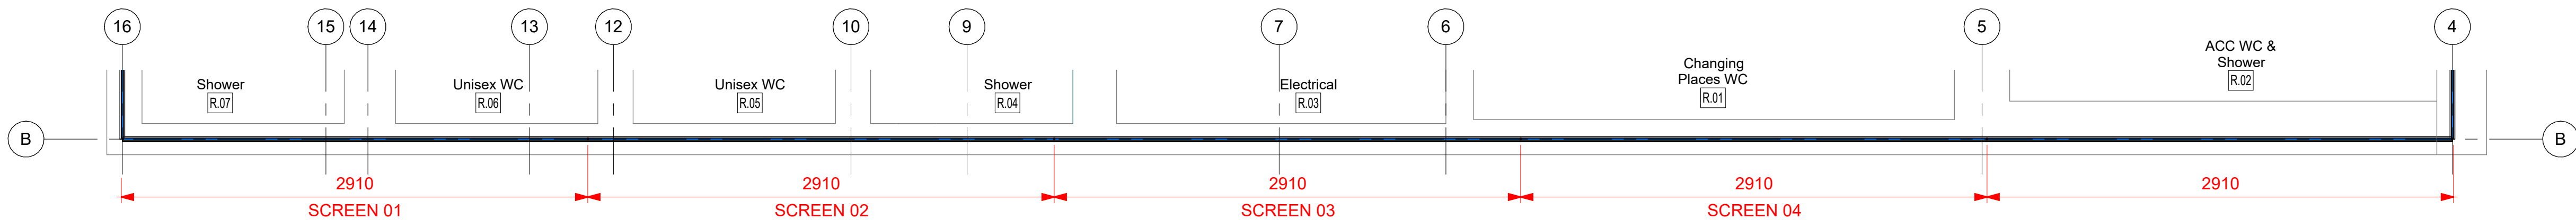

NORTHERN ELEVATION_PLAN


Scale 1 : 25 @A1

NOTE:
Dimensions not to be scaled from drawing.
For any discrepancies found consult with design office.
Copyright © - Cork County Council Architect's Dept.
This drawing to be read in conjunction with all the Specification Documents.

NOTE:
30X30mm EXTRUDED ALUMINIUM CHANNEL ANODISED (BLACK), VERTICALLY FIXED TO ROOF SOFFIT AND WALL BELOW AS PER MANUFACTURES SPEC & DETAILS.
REFER TO DRAWING No. 7001 FOR ARCHITECTURAL DETAILS

NOTE:
THE HIGH LEVEL CLERESTOREY GLAZING IS TO BE DESIGNED BY A SPECIALIST SUB-CONTRACTOR AND CONSISTS OF A 12.7mm SINGLE PANE GLAZING WITH COMMERCIAL ALUMINIUM PARTITION FRAME.
DETAIL DESIGN MUST TAKE INTO CONSIDERATION THE WIND LOADING AND STRUCTURAL REQUIREMENTS OF THE PROJECT STRUCTURAL ENGINEER'S DETAIL DESIGN.
ALL BRACKETS AND FIXINGS SHOULD BE DESIGNED TO BE APPROPRIATE FOR THE INTENDED COASTAL ENVIRONMENT . THE SPECIALIST FACADE CONTRACTOR SHALL BE RESPONSIBLE FOR DEVELOPING AND COMPLETING THE DESIGN IN ACCORDANCE WITH THE ABOVE TAKING INTO ACCOUNT ANY ADDITIONAL CRITERIA WHICH, WITH THEIR SPECIALIST KNOWLEDGE THEY BELIEVE ARE RELEVANT.
THE APPOINTED CONSULTANTS / SPECIALIST FACADE TRADE CONTRACTOR SHALL BE RESPONSIBLE FOR THE DESIGN DEVELOPMENT, TESTING ENGINEERING LOGISTICS DELIVERY, COORDINATION, INSTALLATION AND COMMISSIONING OF THE COMPLETE FACADE SYSTEM.
THE SPECIALIST FACADE CONTRACTOR SHALL COMPLY WITH ALL APPROPRIATE NATIONAL, EUROPEAN AND LOCAL GOVERNMENT REGULATIONS.
DIMENSIONS SHOWN ARE INDICITIVE ONLY - ALL DIMENSIONS TO BE CHECKED ON SITE AND ANY DISCREPANCIES ARE TO BE REPORTED TO THE ARCHITECT IMMEDIATELY.

NOTE:
OVERALL HEIGHTS OF GLAZED SYSTEM WILL VARY SUBJECT TO ROOF DESIGN BY STRUCTURAL ENGINEER.
ALL SCREENS TO BE MEASURED ON SITE PRIOR TO SIGN OFF AND FABRICATION.

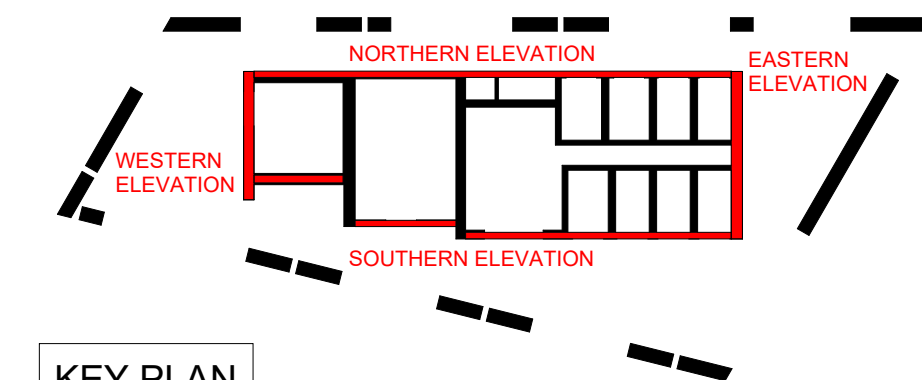

T.	TENDER ISSUE	13.07.2026
Rev	Description	Date
Revision		

Project Stage: **TENDER**

Comhairle Contae Chorcaí

Roinn na nAilíirí

Seachadadh Gaipillí

Halla an Chontae | Corcaigh | T12 R2NC | Éire

An Mairéad Contae | Marcus O'Coileáin

Cork County Council

Architect Department

Capital Delivery Directorate

County Hall | Cork | T12 R2NC | Ireland

County Architect | Mark Collins

T +353-021 428 5430 | architects@corkcoco.ie | www.corkcoco.ie



Protect Title: **Claycastle Watersports Facility**
Youghal Co. Cork

Drawing Title:

GLAZING SCHEDULE

Design Team:

Cork County Council

Architects Department

Capital Delivery

Date: Jan 2023

Scale: 1:25

Sheet: A1

Stage ID: T

Dwg No:

8010

File. No: **CCWF-CCC- ZZ- ZZ-SC-A- 8010**

Job No: **ATS1_S_2021_025**