

Notes

GENERAL NOTES:

- ANNEX IV OF THE REGULATIONS FOR THE LIST OF APPLICABLE PRODUCTS.

CONCRETE SPECIFICATION:


- CURED IN ACCORDANCE WITH IS EN 13670.

REINFORCEMENT NOTES:

7. LAP LENGTH FOR MESH REINFORCEMENT TO BE 800mm.


LEGEND:

 = SECTION MARK 01 ON CURRENT DRAWING

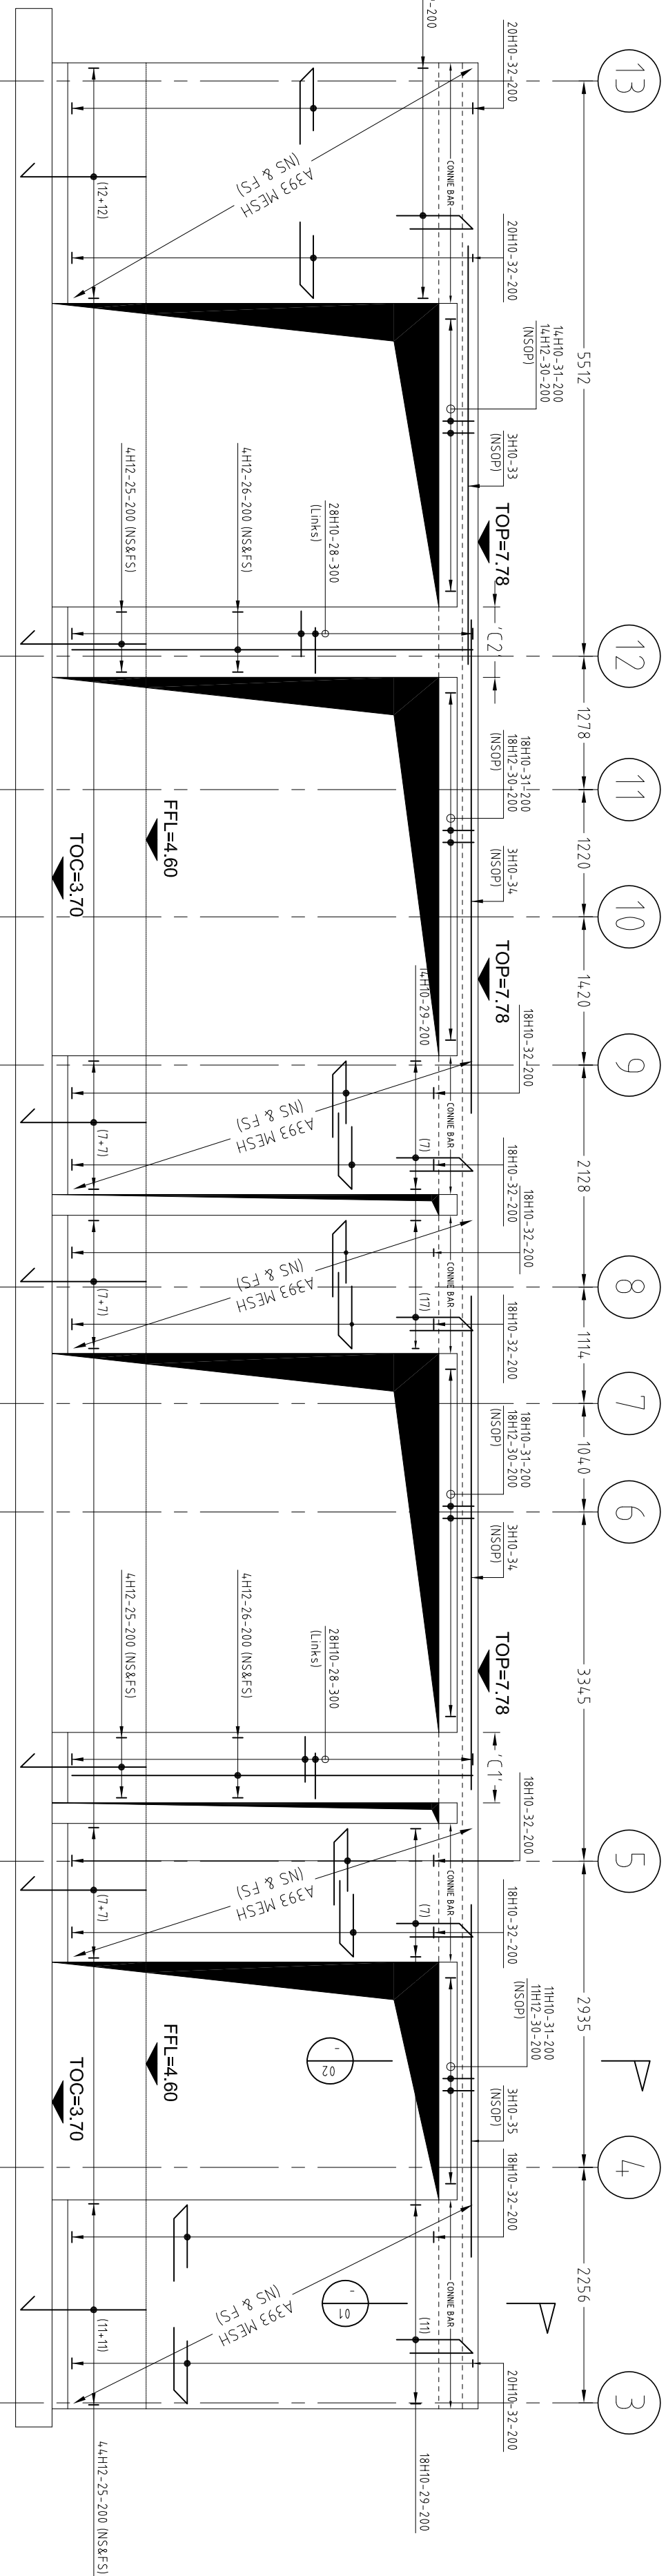


ELEVATION ALONG GL 'A' -

SCALE 1:50

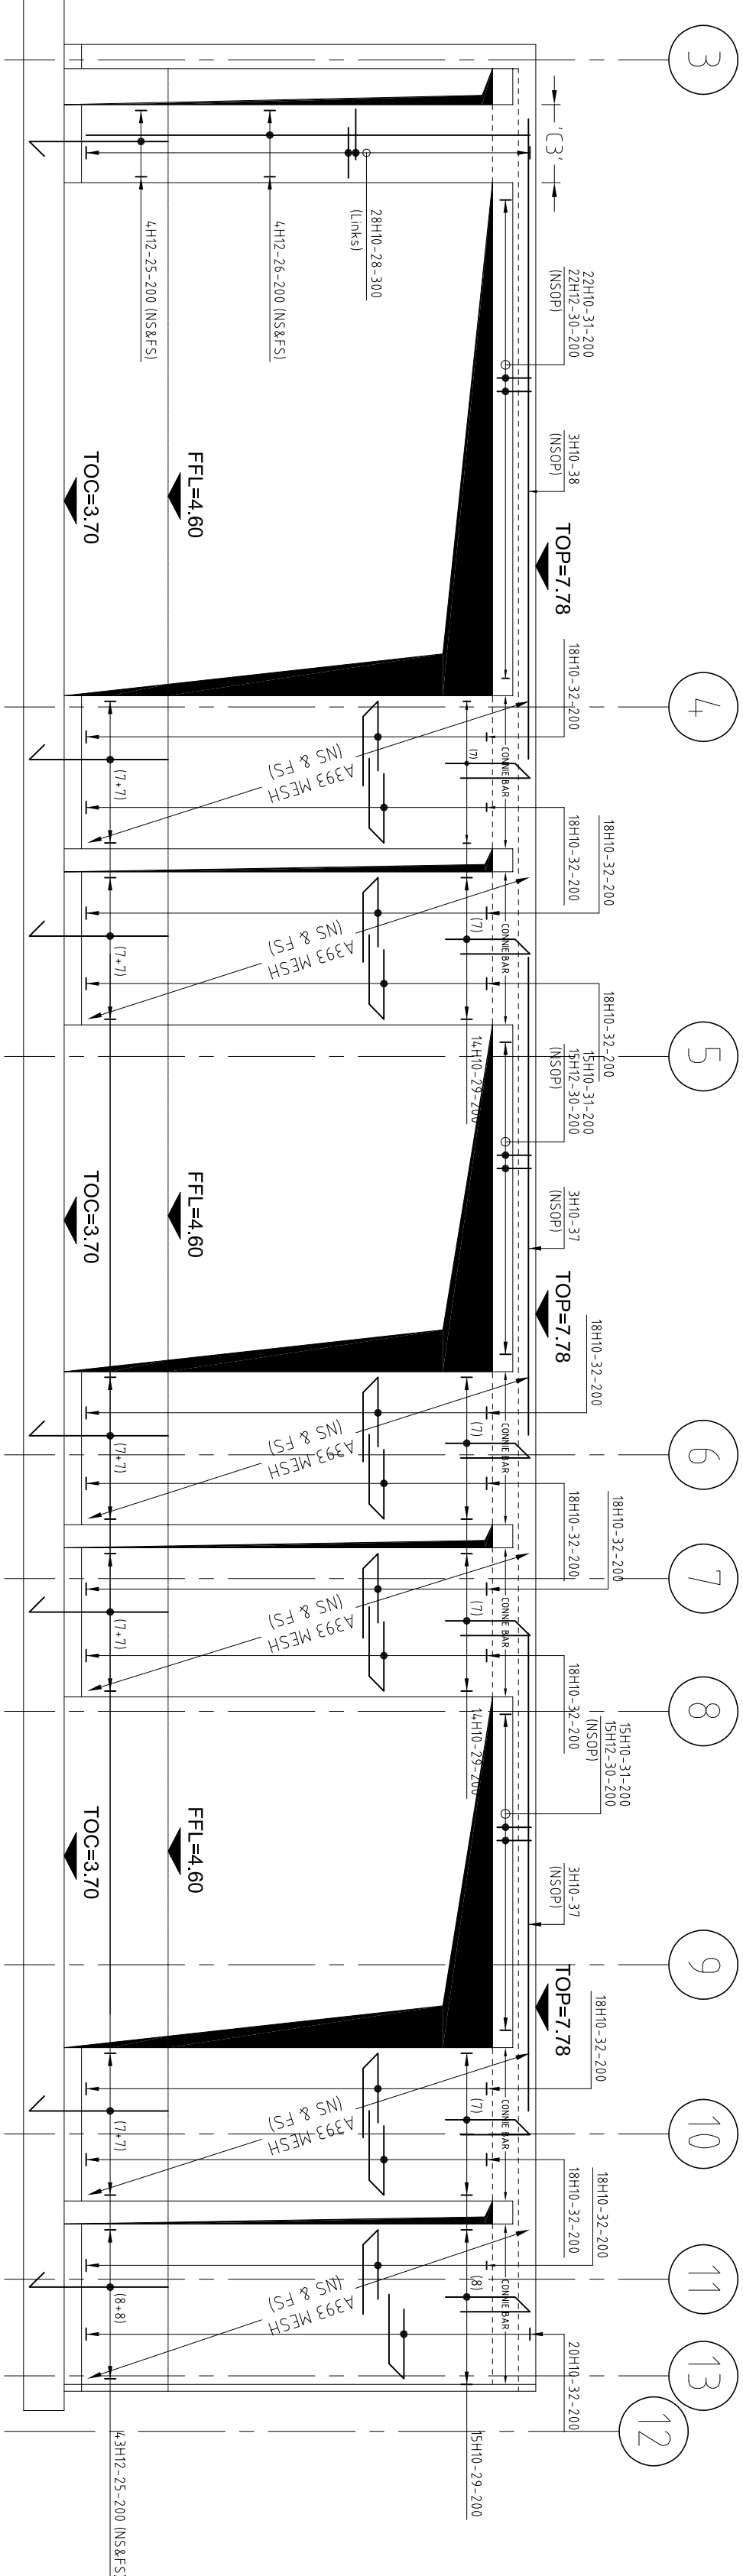


ELEVATION ALONG GL 'F' -

SCALE 1:50

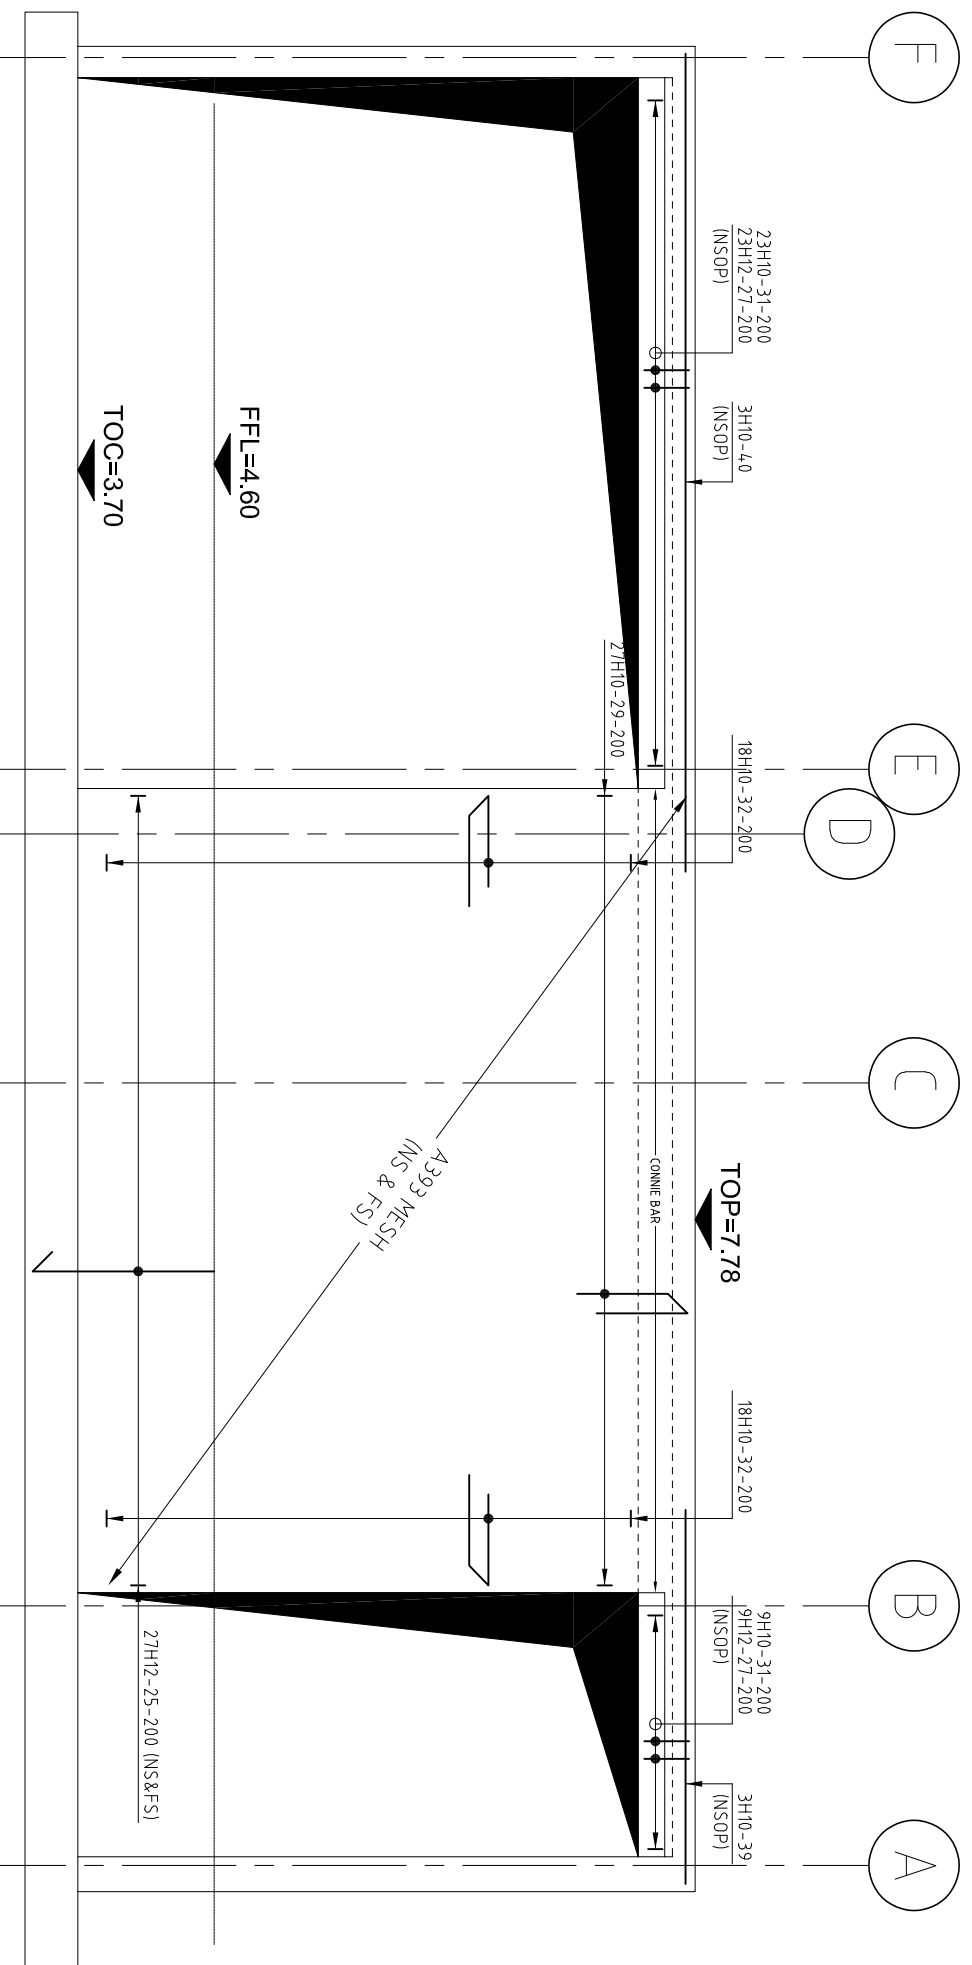

ELEVATION ALONG GL '13' -

SCALE 1:50

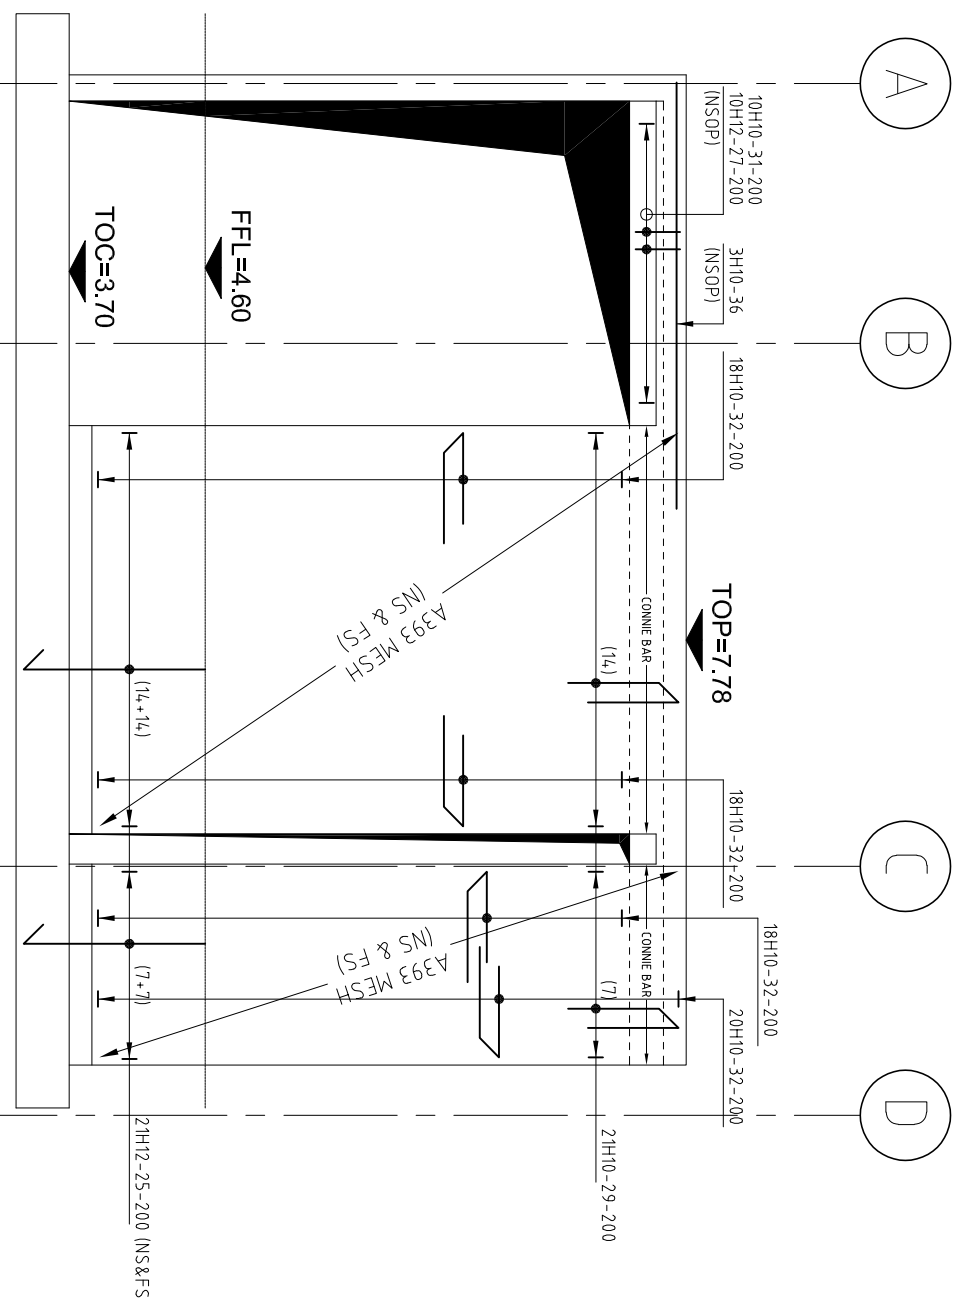

ELEVATION ALONG GL '3' -

SCALE 1:50

[illegible]

CONSULTING ENGINEERS
CIVIL | STRUCTURAL | PROJECT MANAGEMENT

Client:	Cork County Council
Project:	Claycastle Watersports Facility, Youghal, Co. Cork.

Drawing Title :		Proposed External Walls Reinforcement			
Designed: BA	Drawn: GR	Date: Feb. 26			
Eng Chk: BA	Dwg Chk: BA	Scale: AS SHOWN			
Project No:	572				
Drawing No:	103	Status:	Tender	Rev:	T