



R.12 PLANT ROOM

R.03 ELECTRICAL ROOM

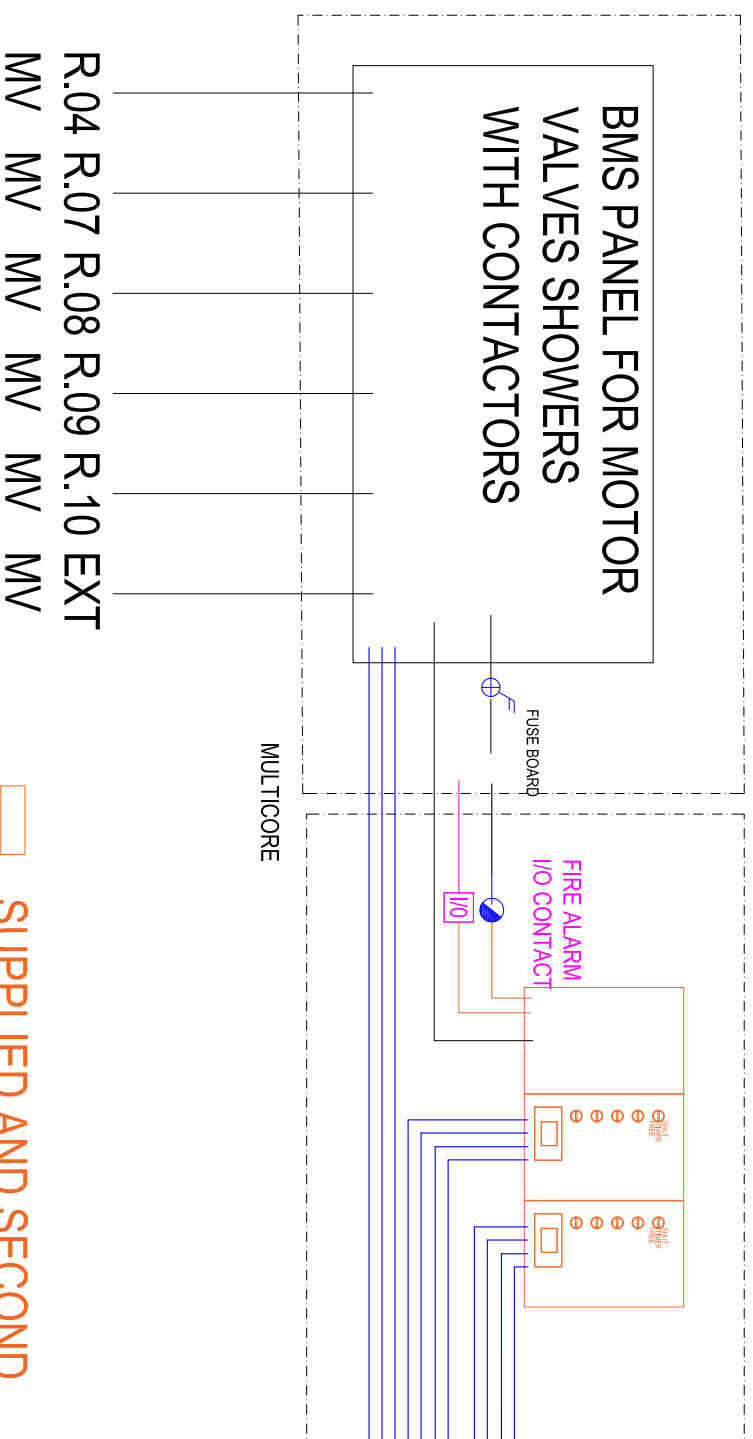

SUPPLIED AND SECOND
FIXED BY DANFO
ALL OTHER SUPPLIED AND
FITTED BY ELECTRICAL
CONTRACTOR

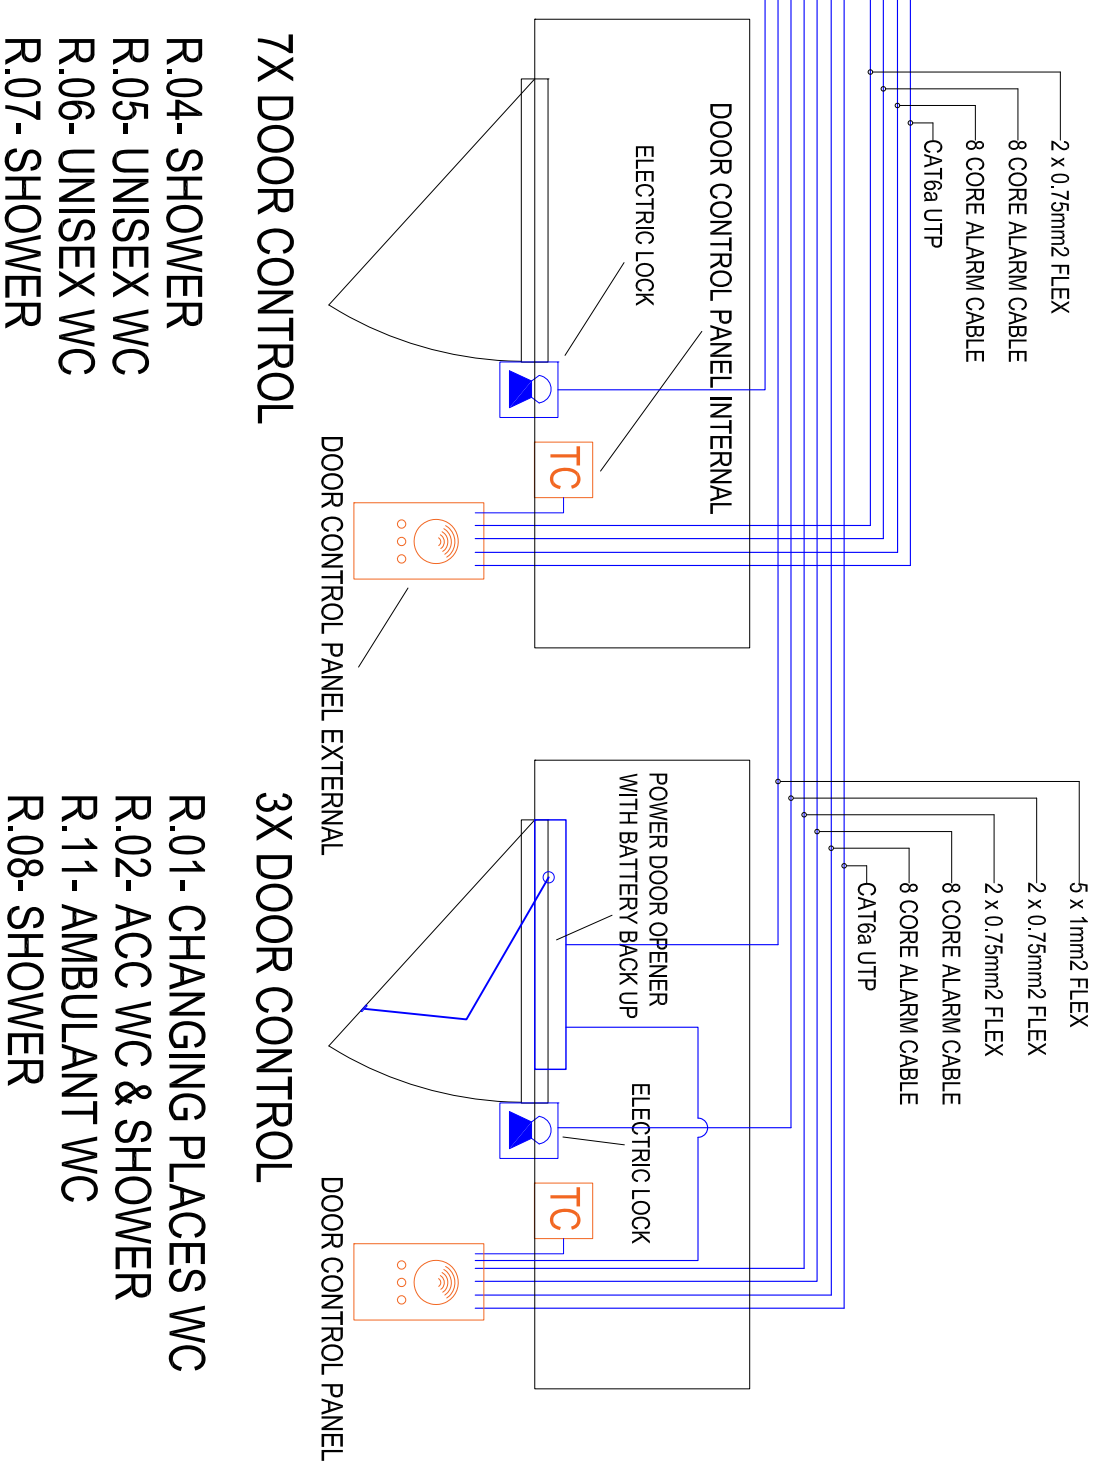

	X	201	214	2026-07-06	1T
	COMMENTS / NOTES	APPD	DRN	ISSUE DATE	ISSU

ACCESS CONTROL WIRING SCHEMATIC

401	SCALE / SIZE	NTS	A3	ALL AREA9 Claycastle Watersports Facility Cork County Council
	DRAWING NO	DKP-NL7-3401		
	CORRESPONDENCE	DKP-NL7-3401		

3401