



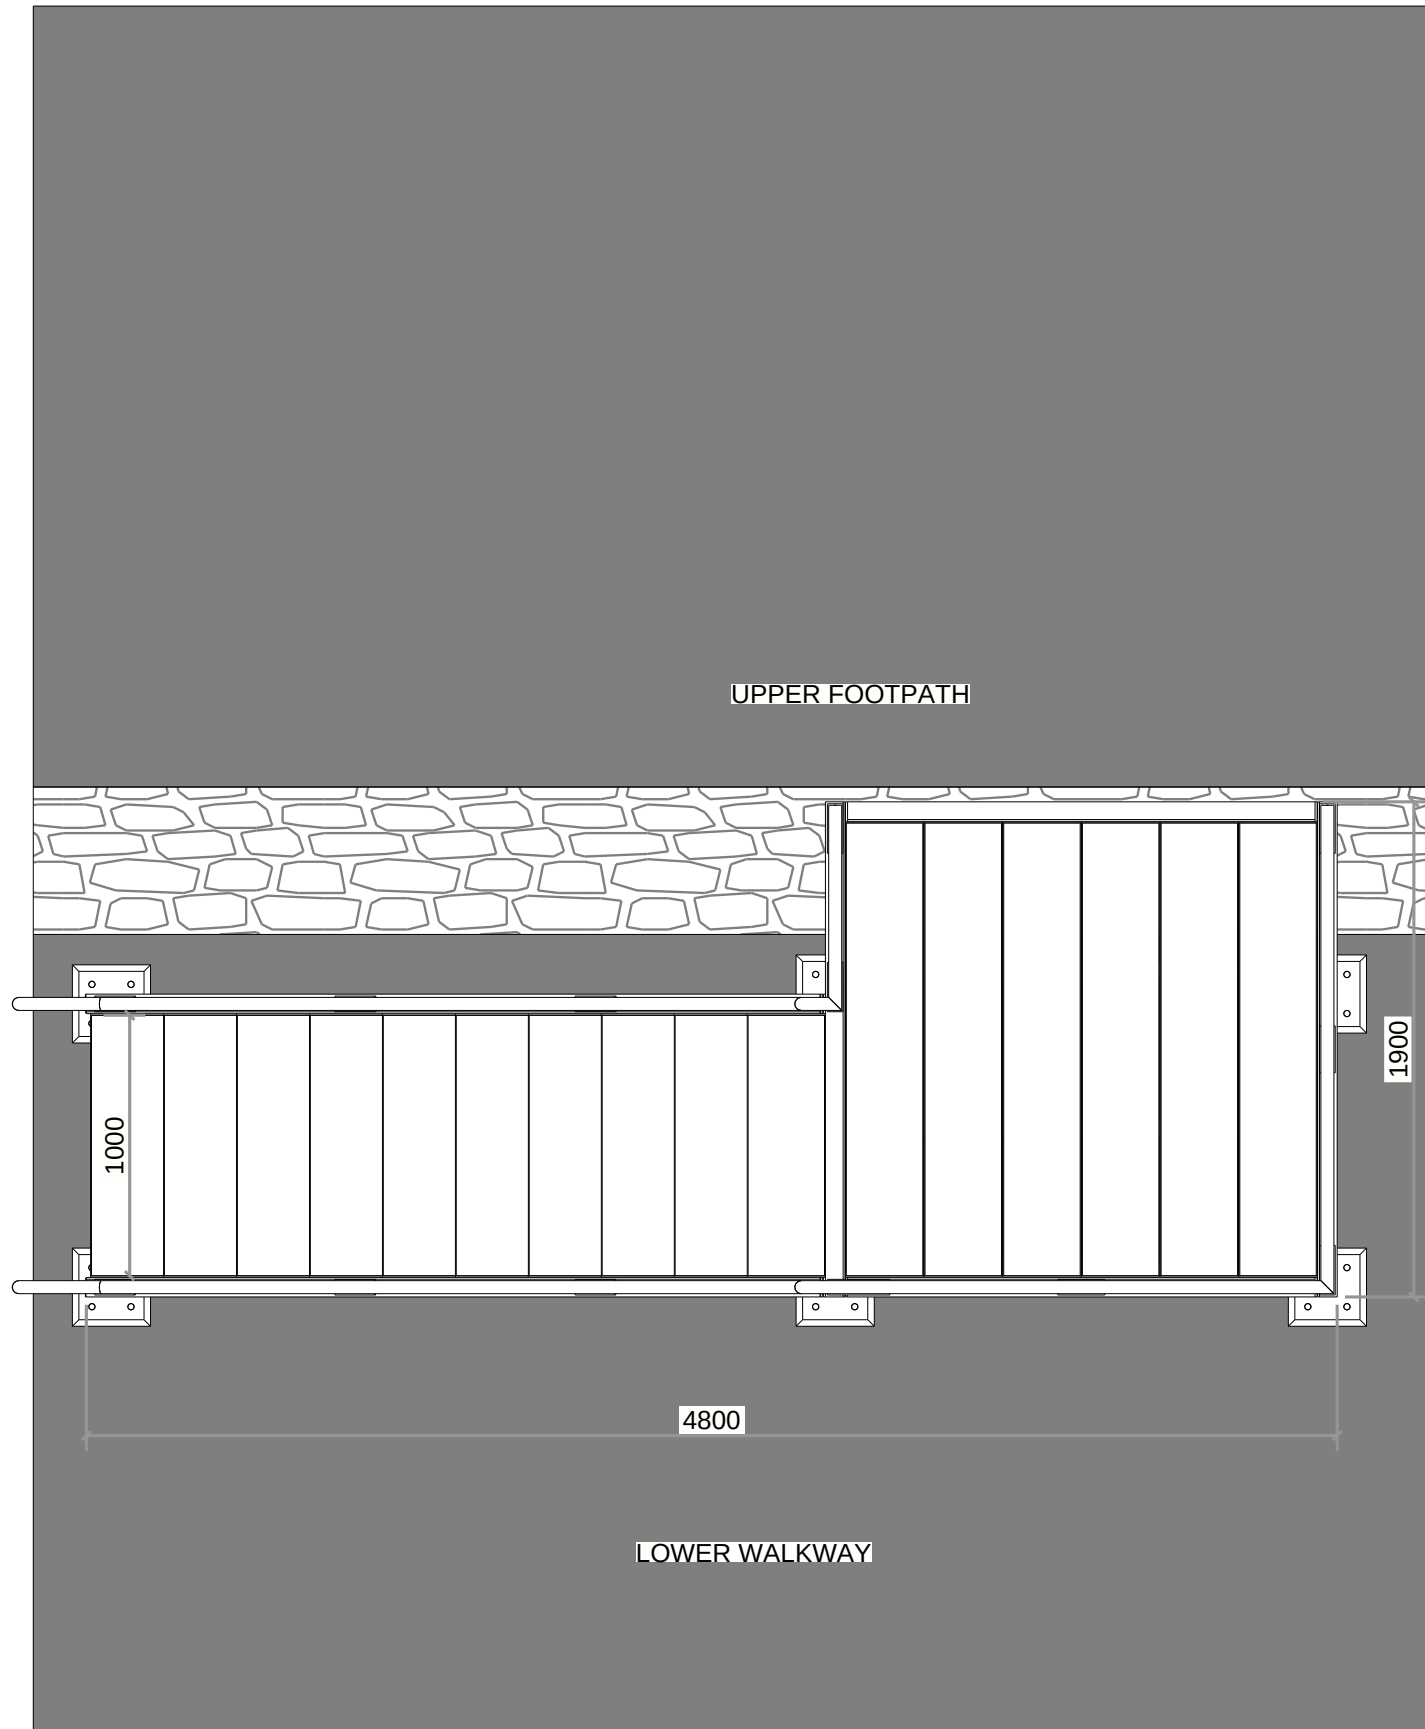


PLAN

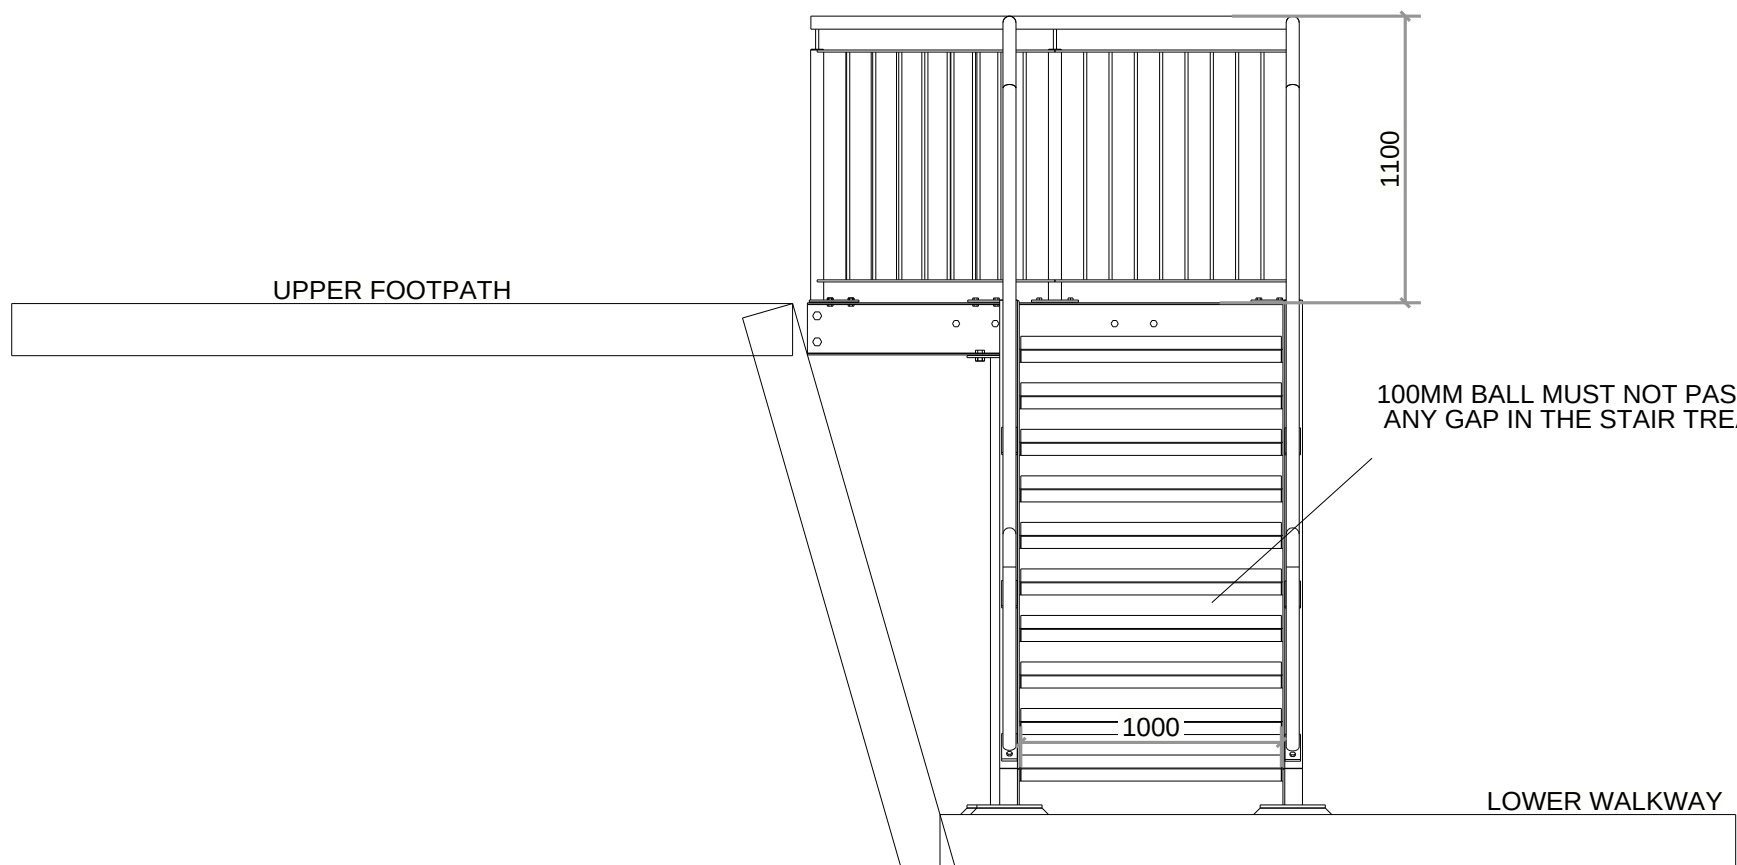


SECTION FRONT VIEW

HANDRAIL DESIGN TO BE SIMILAR TO EXISTING RAILING LOCATED ON ACESS RAMP

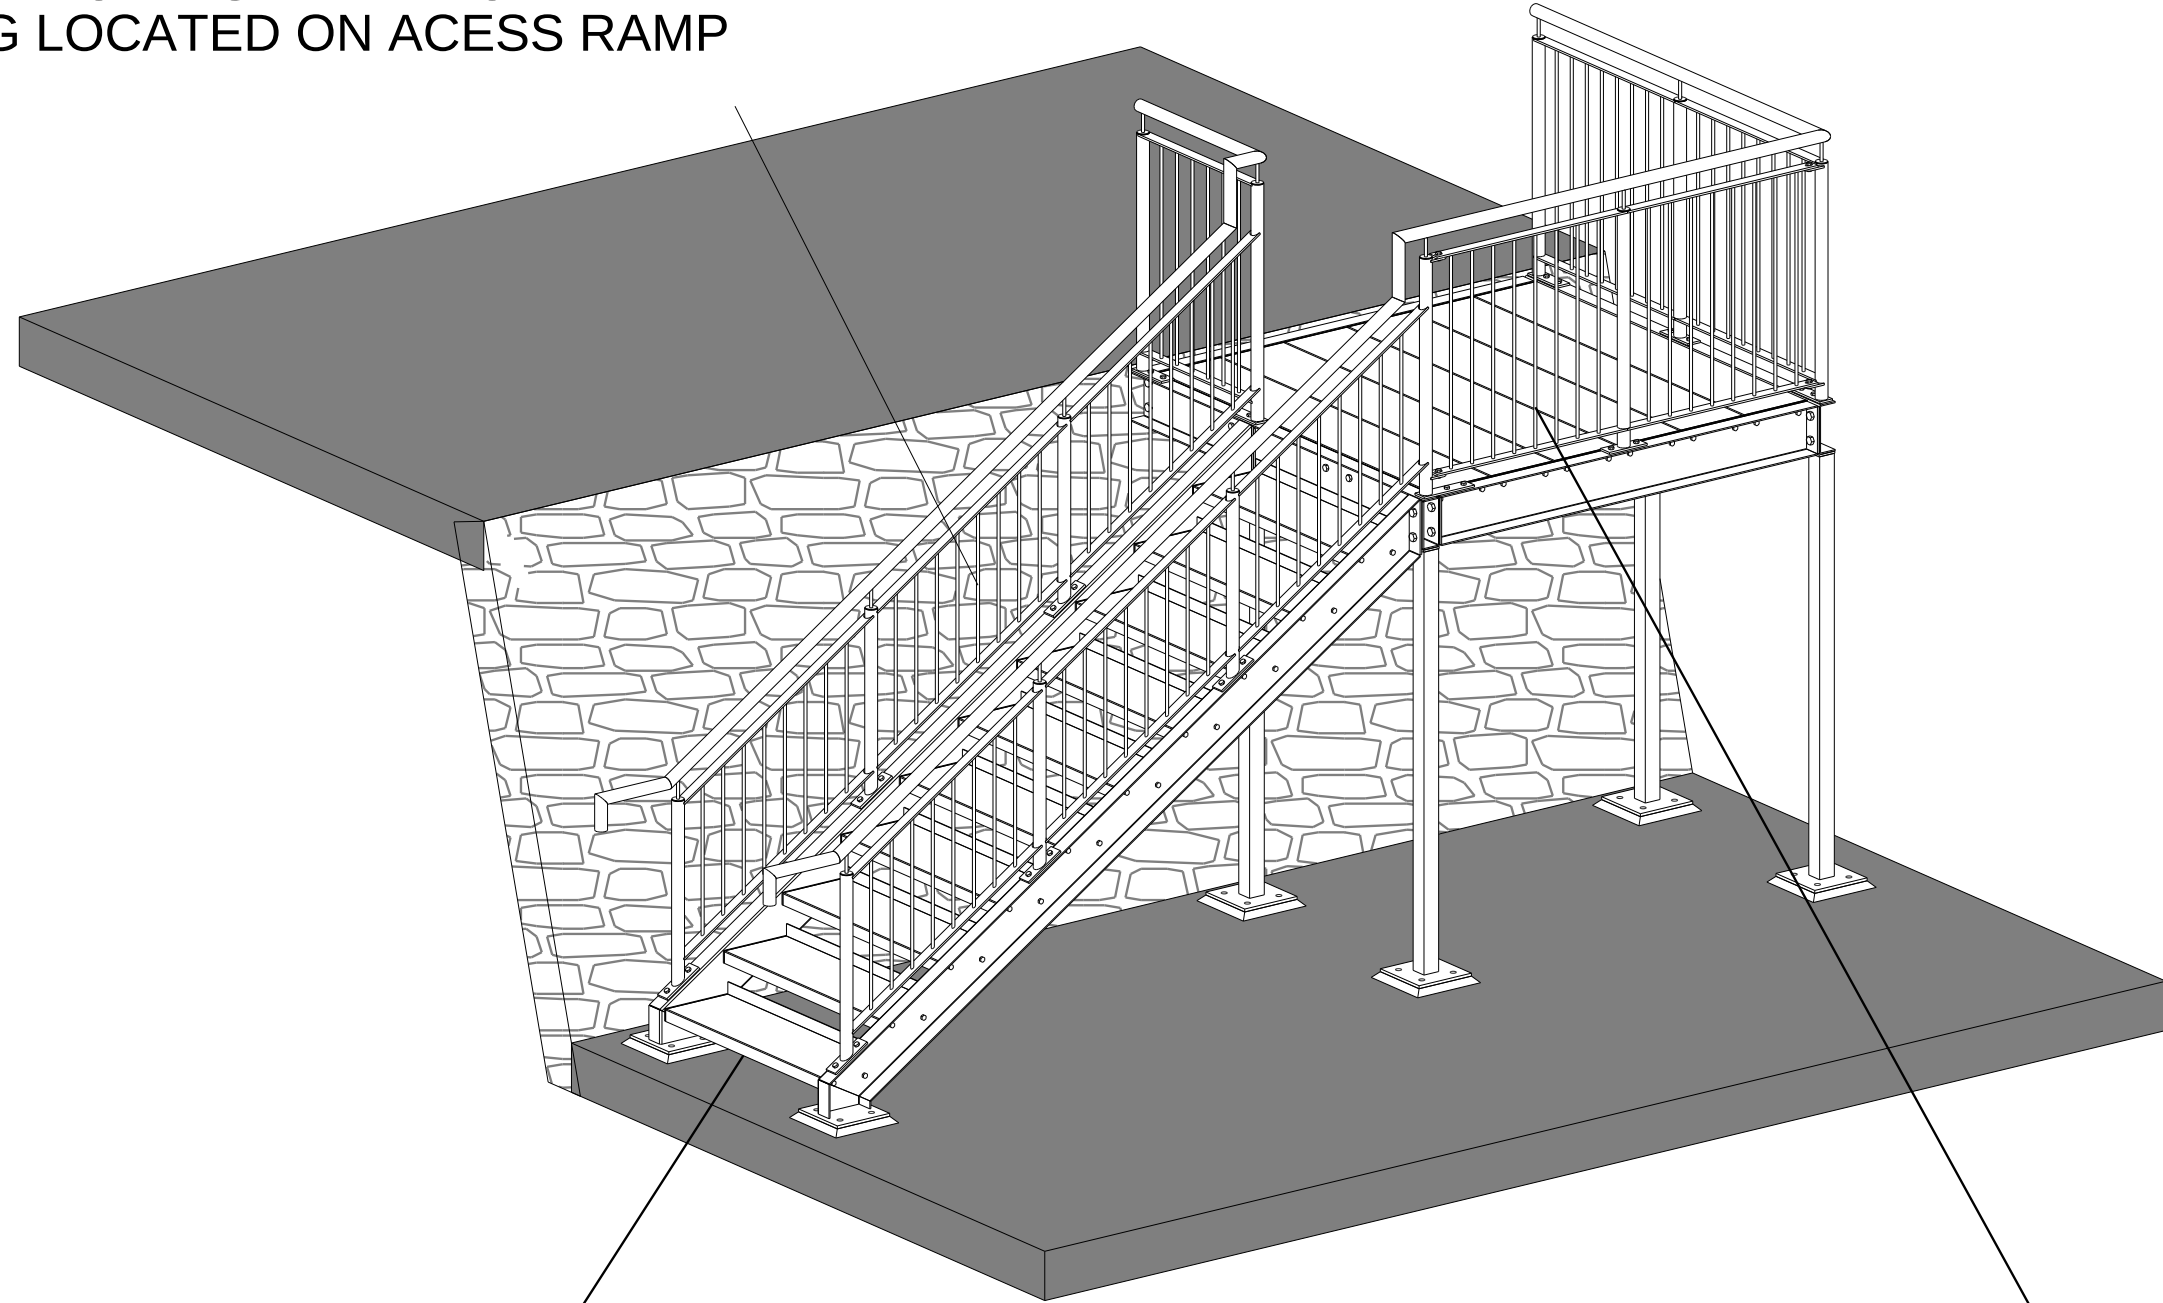


OPTIMO ACHIL STAIR TREADS OR SIMILAR TO BE USED AISI 316 FINISH

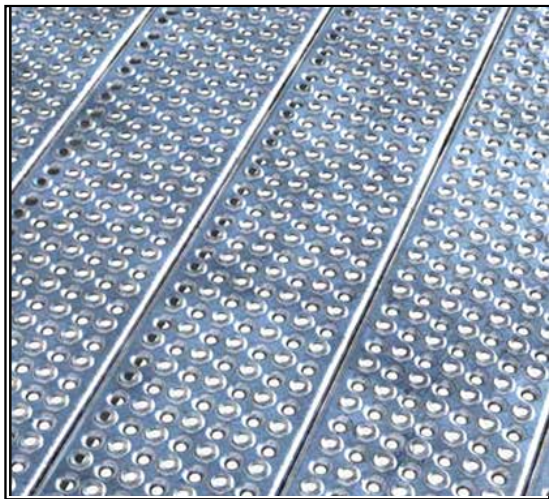

OPTIMO LANDING PLANKS OR SIMILAR TO BE USED AISI 316 FINISH

3d

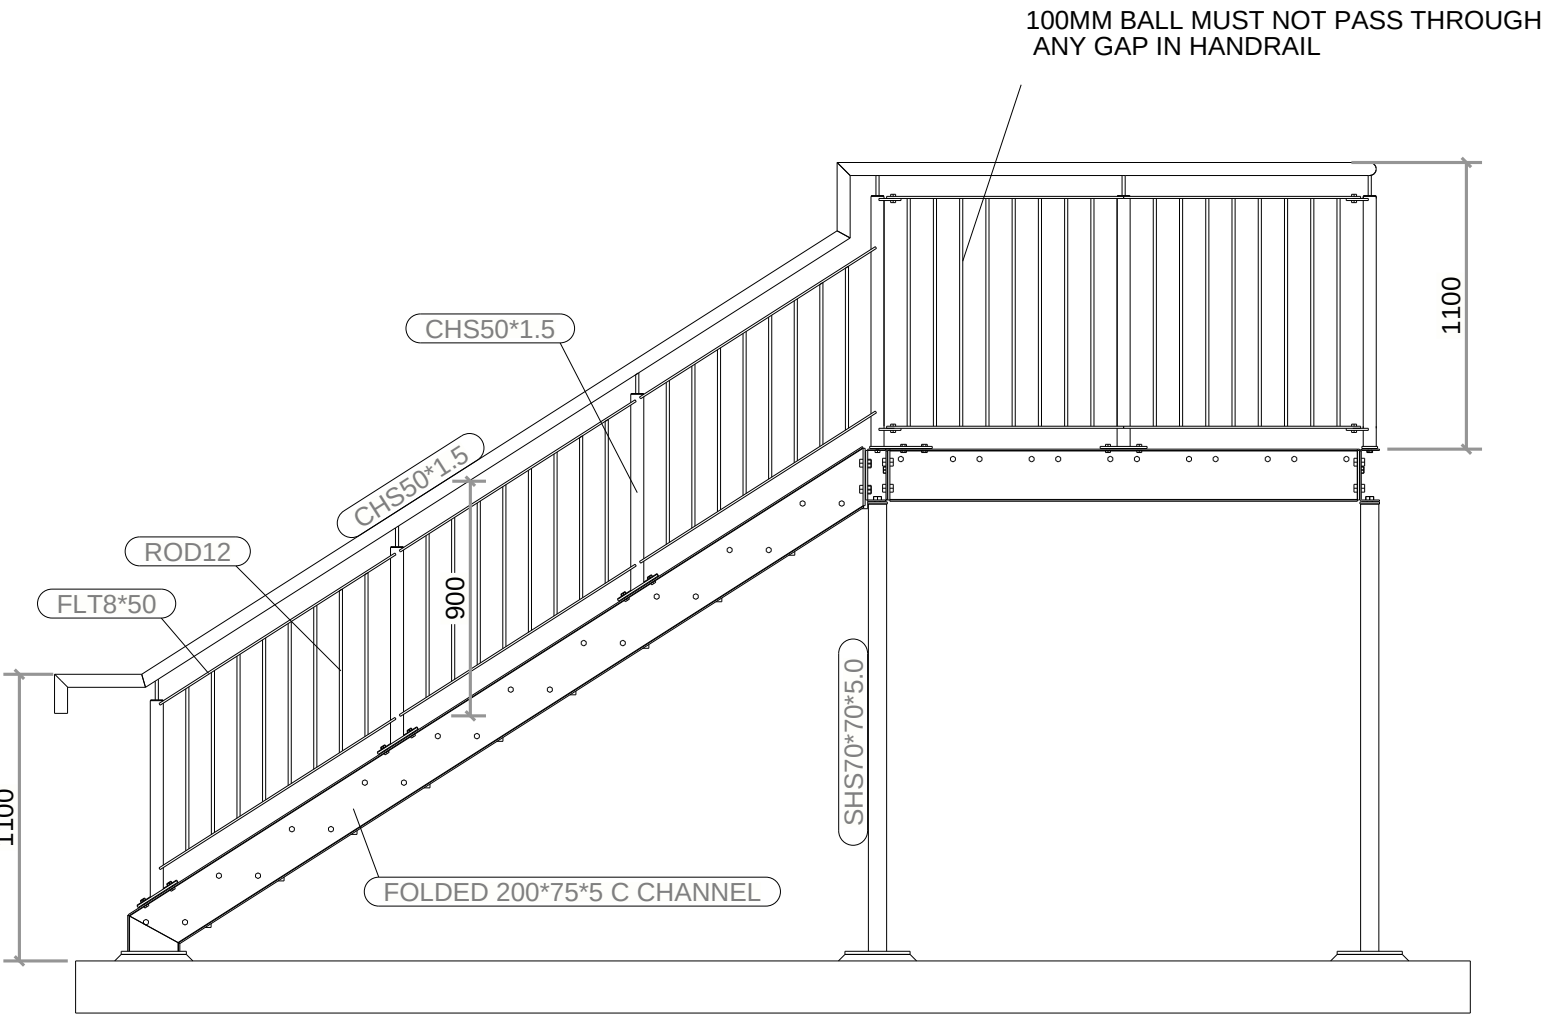

SECTION SIDE VIEW

- NOTES:
- STAIR STRINGER AND LANDING FRAME FOLDED 5MM 316 C CHANNEL
 - HAND RAIL POSTS AND TOP RAIL 50*1.5 STAINLESS 316
 - 50*8 FLAT TOP AND BOTTOM BAR WITH 12MM ROUND INFILL BARS
 - STAIR TREADS AND LANDINGS TO BE NON-SLIP AND FREE DRAINING
 - FABRICATOR TO BE RESPONSABLE FOR SITE MEASUREMENTS AND LEVELS CHECK
 - STAIRS TO BE FULLY COMPLIANT WITH BUILDING REGULATIONS
 - ALL STEEL TO BE AISI 316 GRADE STAINLESS

REV MARK | REVISION DESCRIPTION | REVISION DATE

19.05.2026



DOCUMENT NUMBER			
DRAWING TITLE	ACCESS STAIRS PROPOSAL		
CONTRACT	BELMULLET TIDAL POOL STAIRS		
MODELLED BY		ISSUE DATE	
CONTRACT NO		SCALE	1:30
DRAWING No		REVISION No.	