


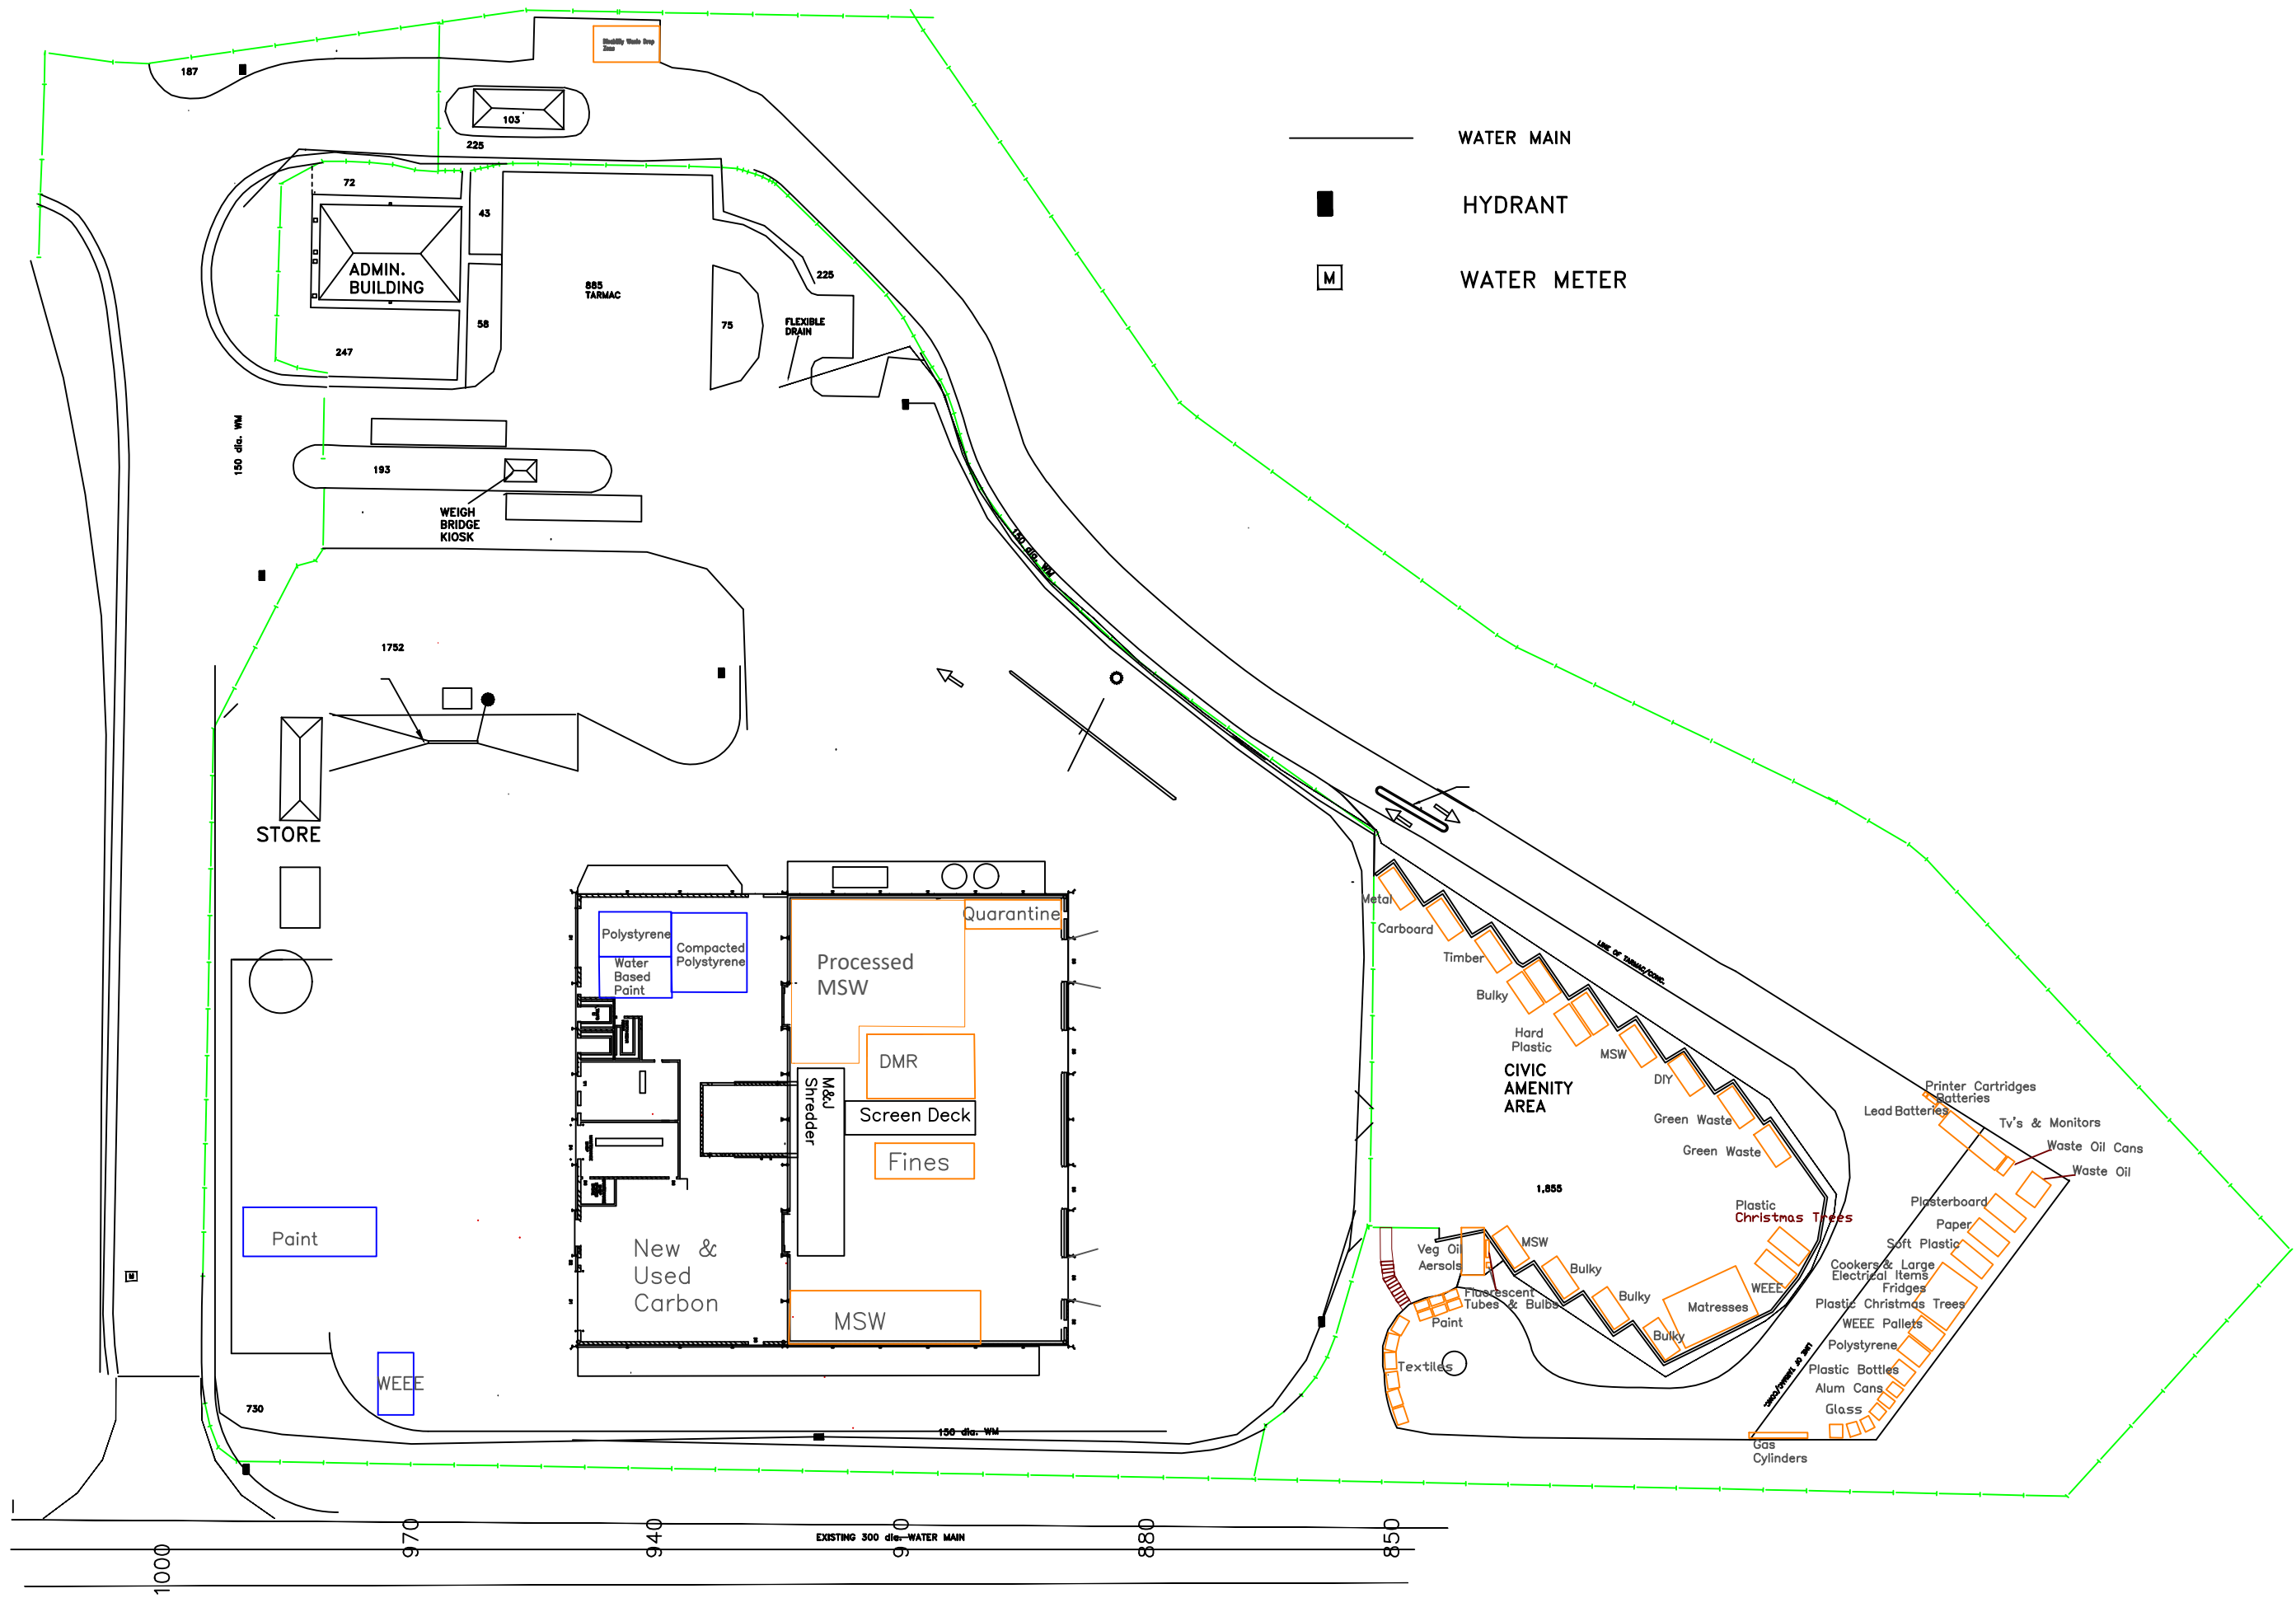

SOUTH DUBLIN COUNTY COUNCIL
ENVIRONMENTAL SERVICES DEPT.
TOWN CENTRE TALLAGHT D.24

PROJECT
BALLYMOUNT SOLID WASTE
RECYCLING AND BALING CENTRE

TITLE
WASTE STORAGE PLAN AND DRAINAGE 2015

DRAWN BF	SURVEYED MH
CHECKED	DATE
SCALES 1:500	
Drawing No.	