


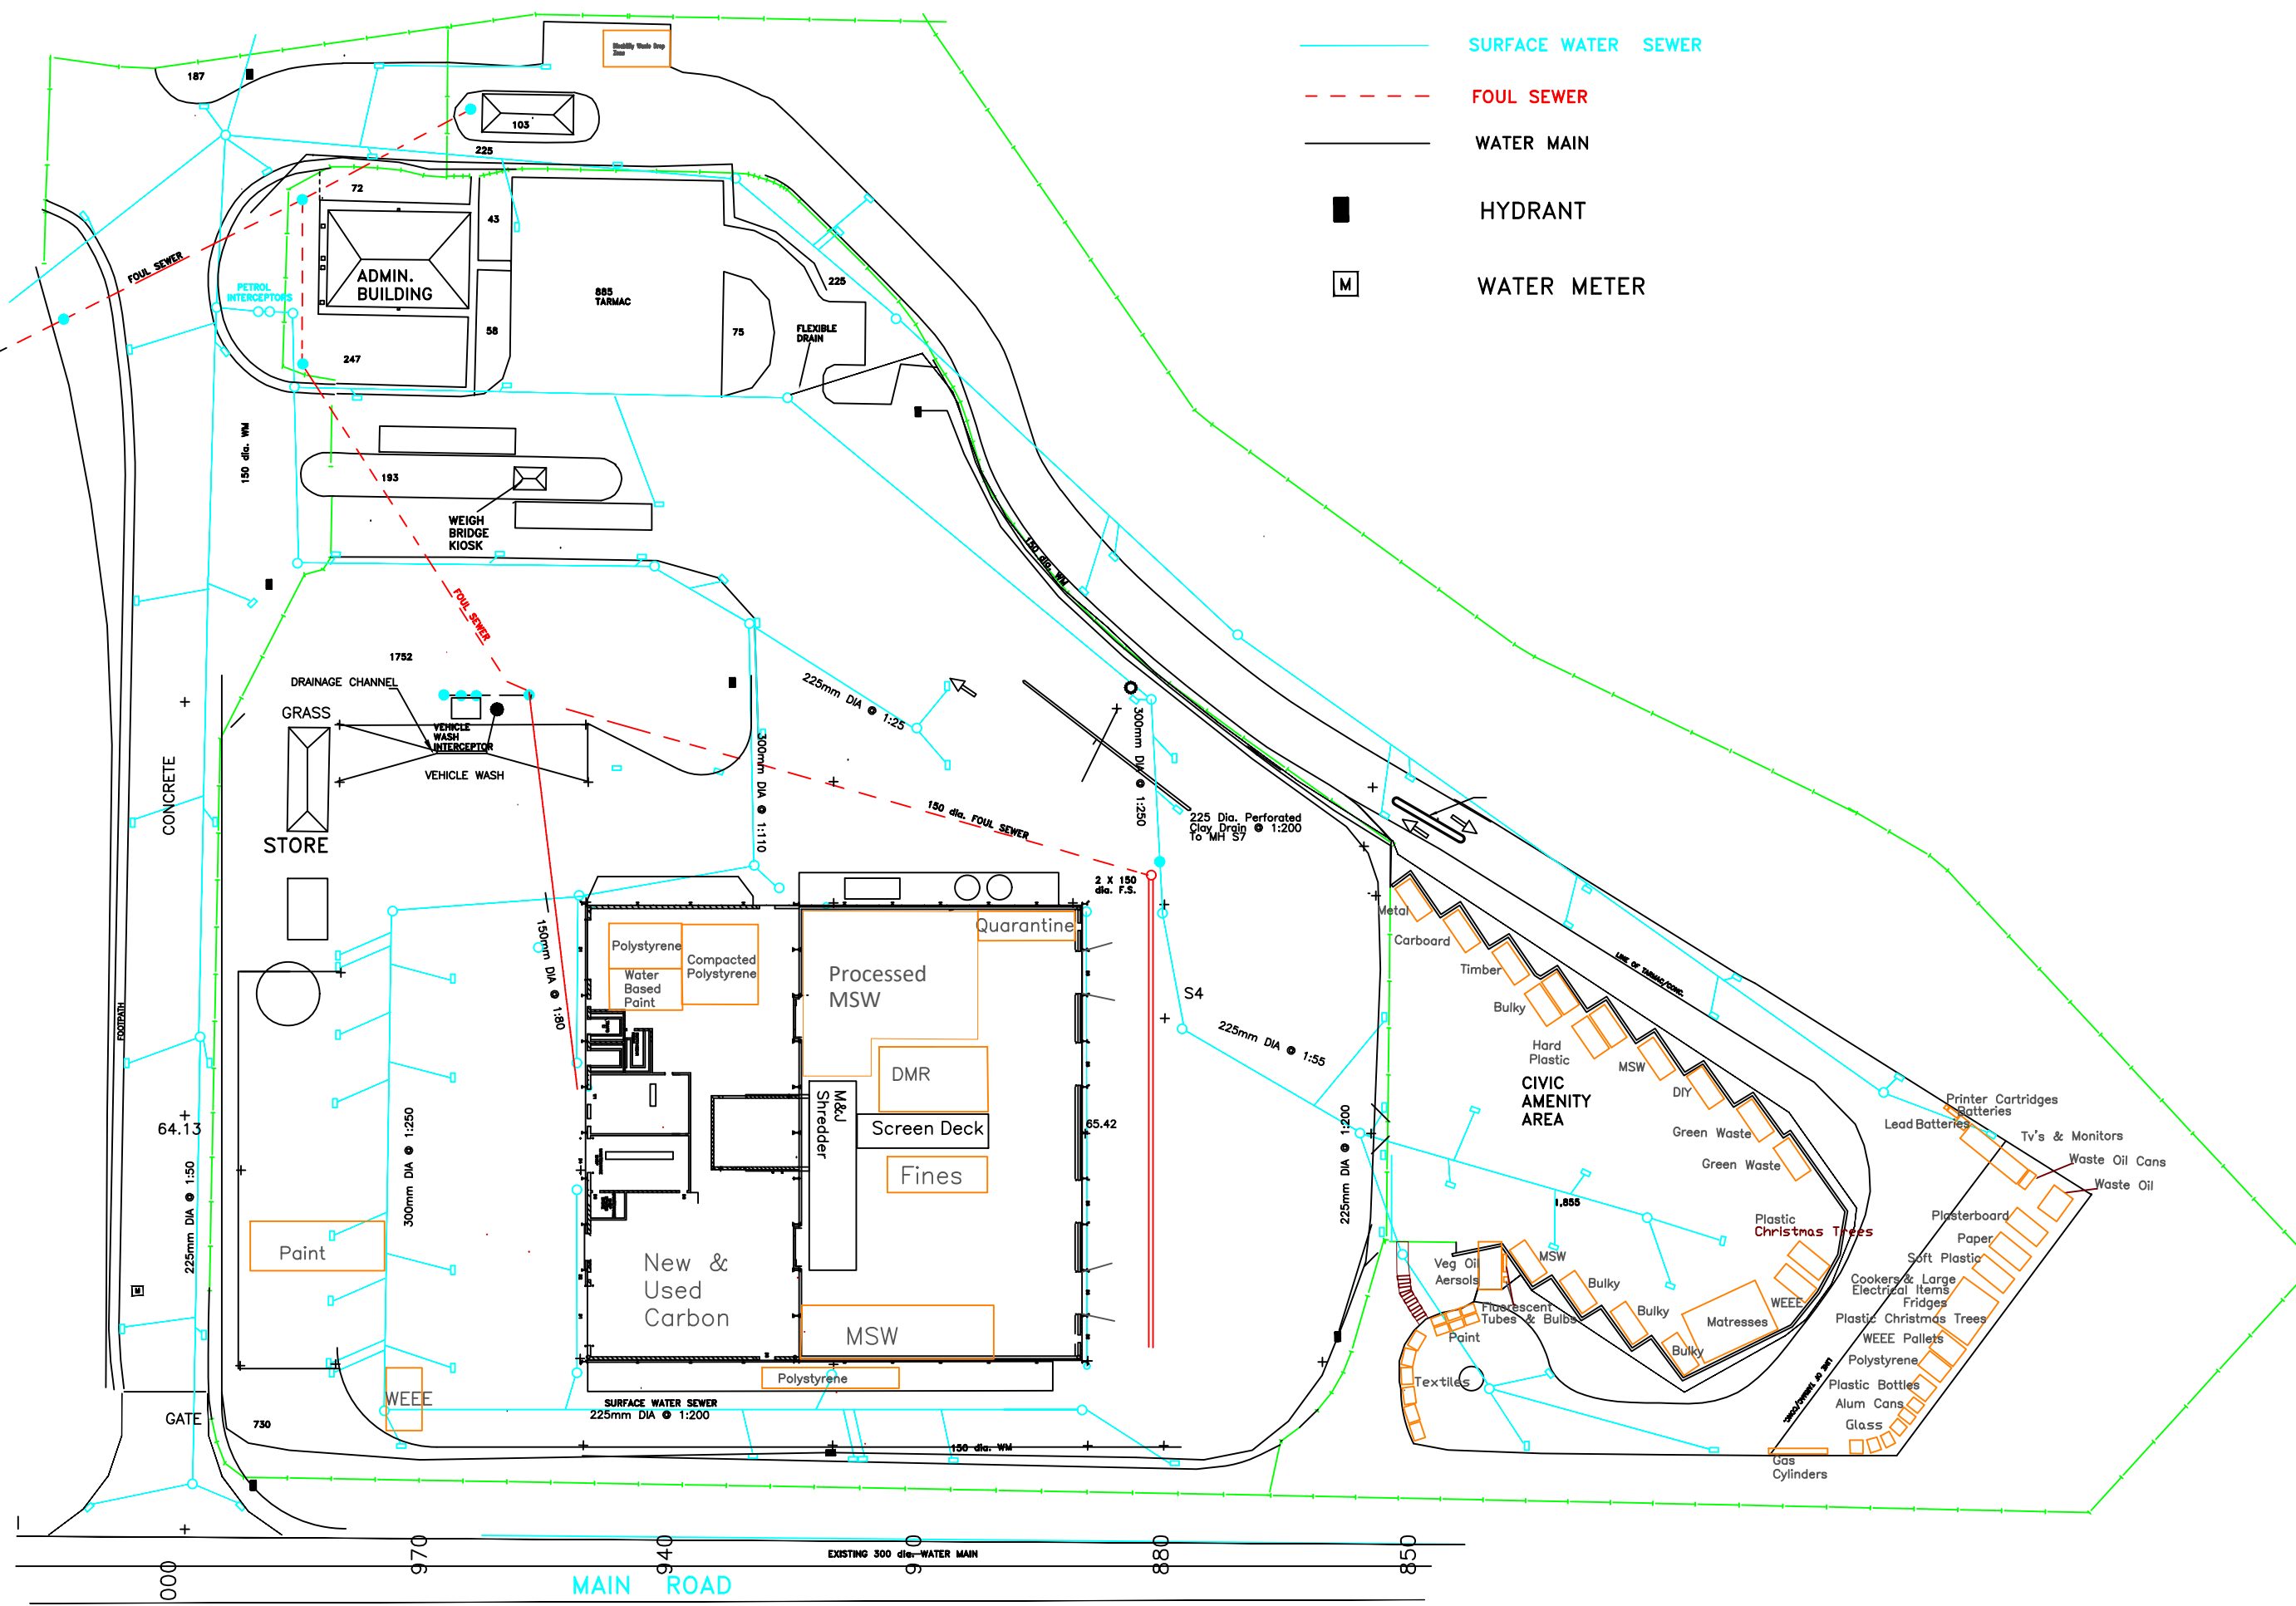

- SURFACE WATER SEWER
- FOUL SEWER
- WATER MAIN
- HYDRANT
- M WATER METER

SOUTH DUBLIN COUNTY COUNCIL
 ENVIRONMENTAL SERVICES DEPT.
 TOWN CENTRE TALLAGHT D.24

PROJECT BALLYMOUNT SOLID WASTE RECYCLING AND BALING CENTRE	DRAWN BF	SURVEYED MH
	CHECKED	DATE October 25
TITLE WASTE STORAGE PLAN AND DRAINAGE 2015	SCALES 1:500	
	Drawing No.	