


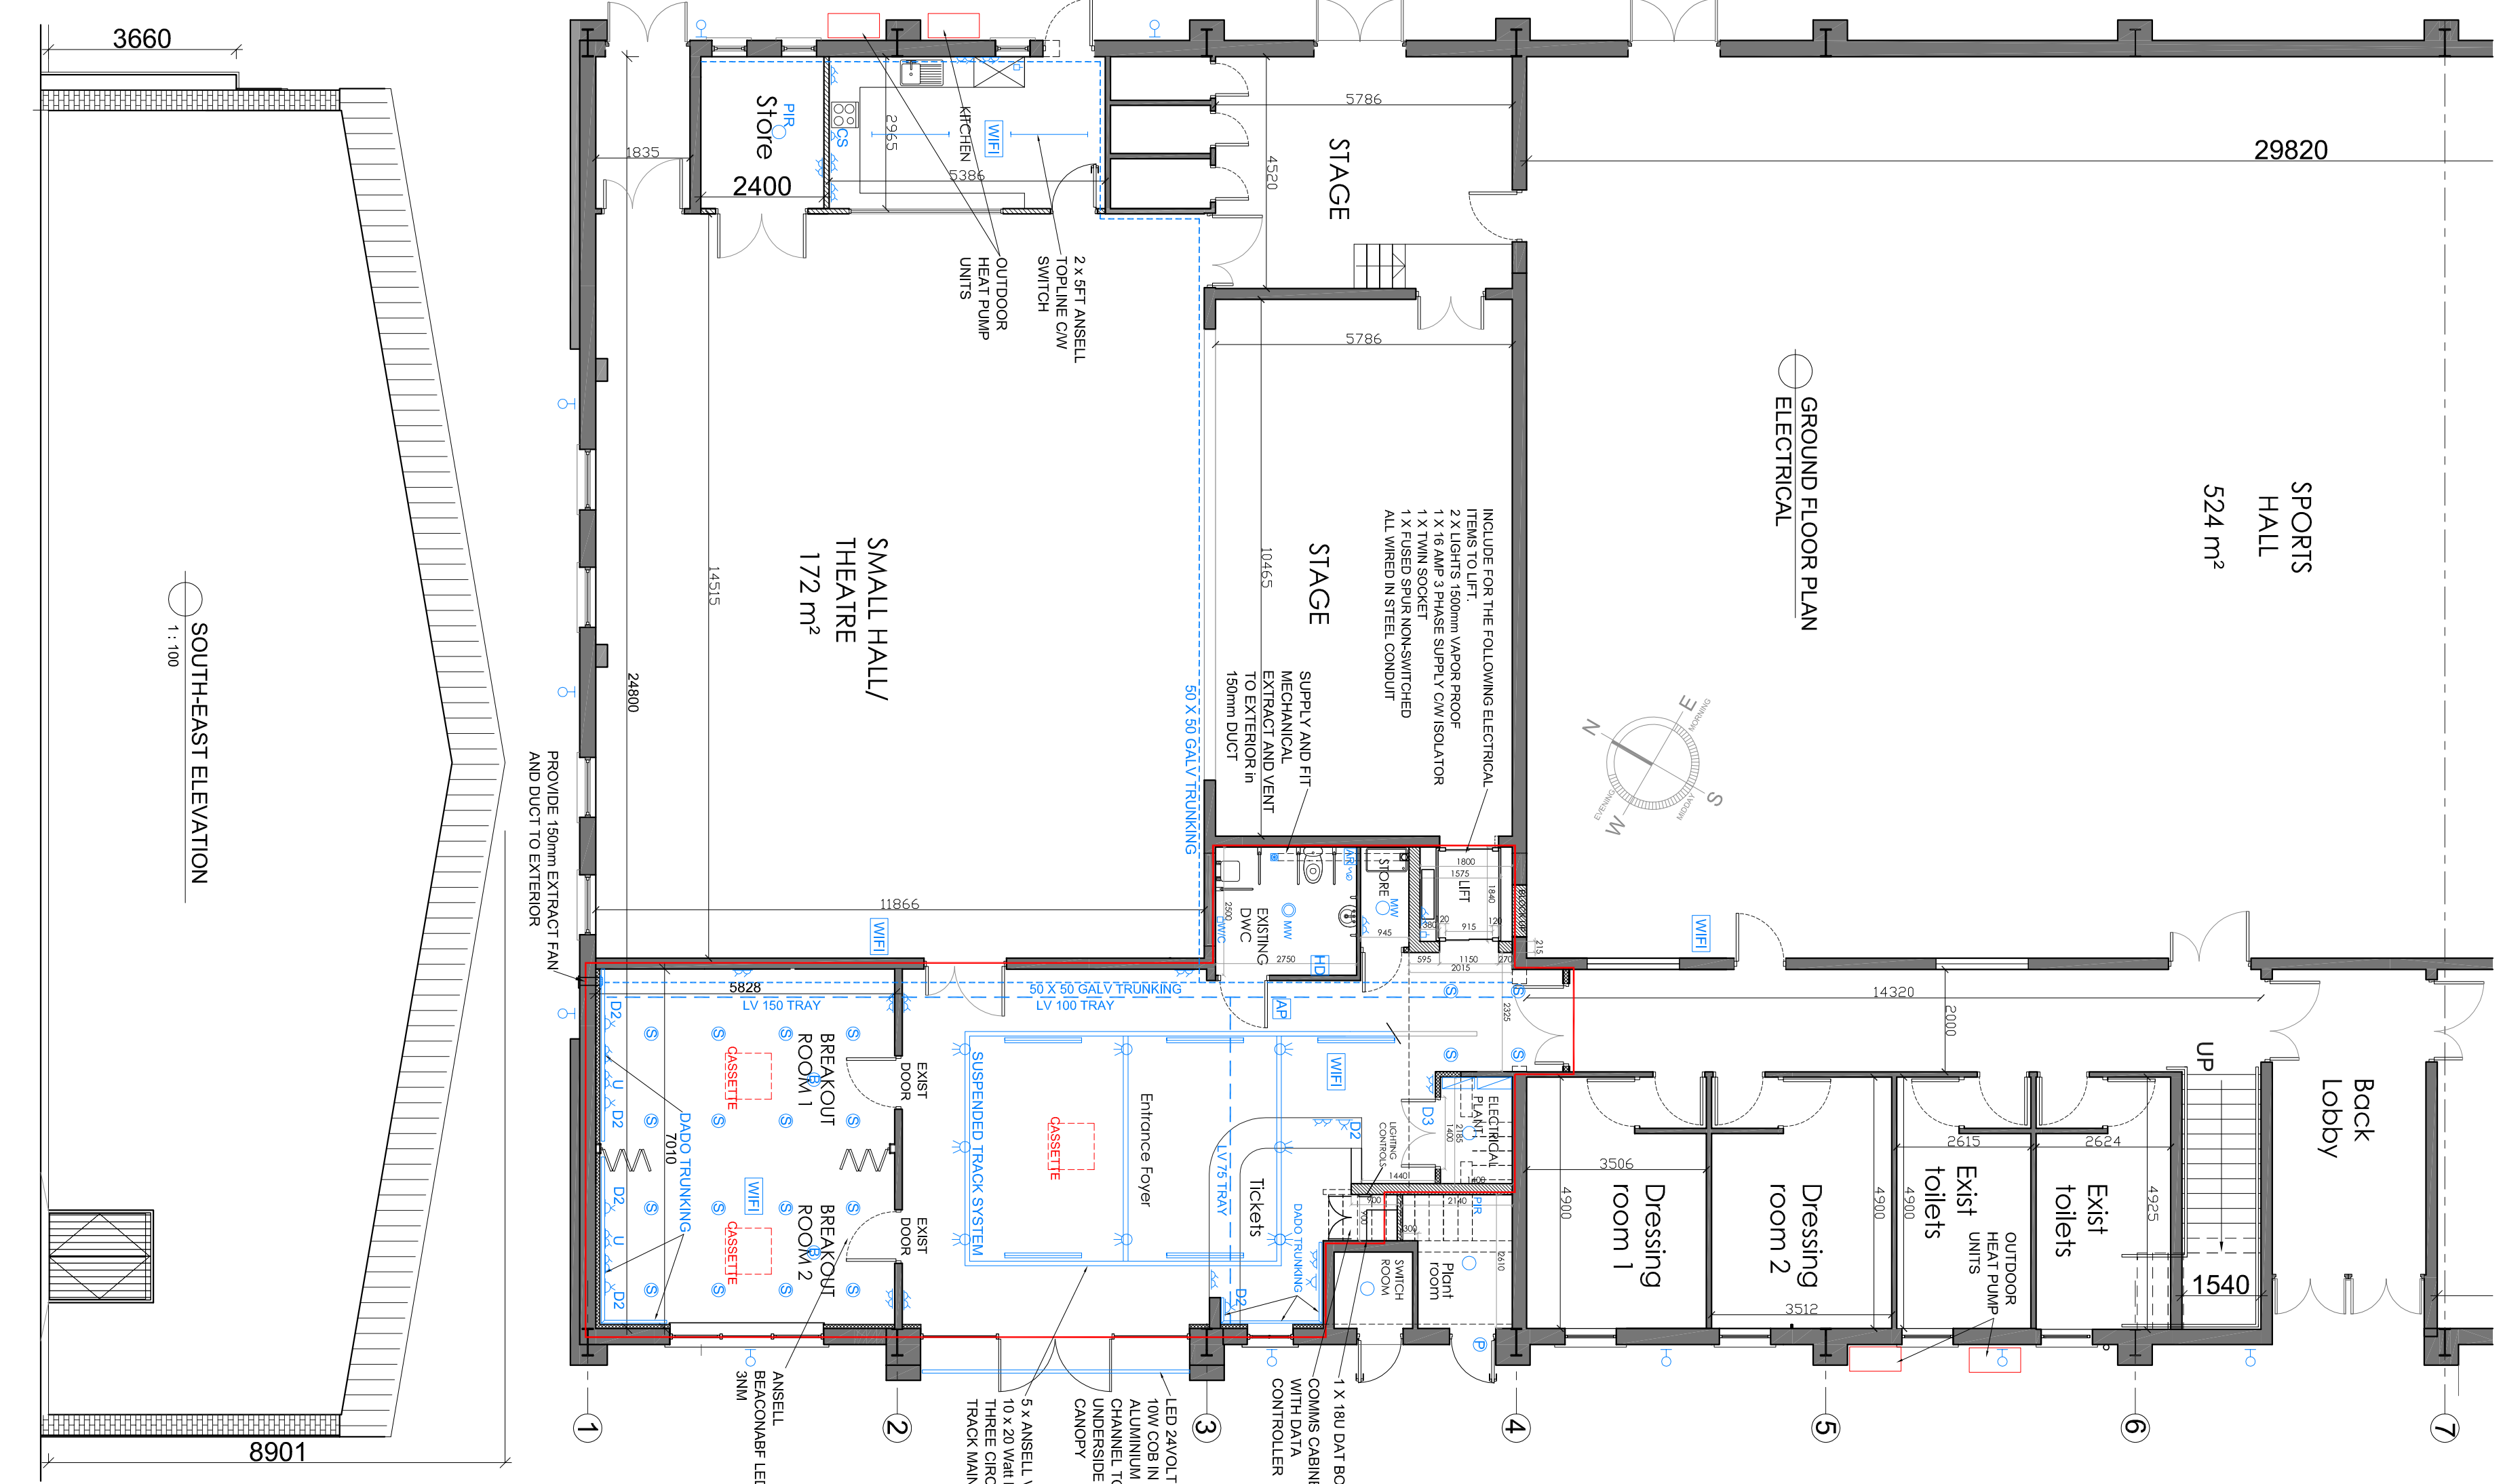


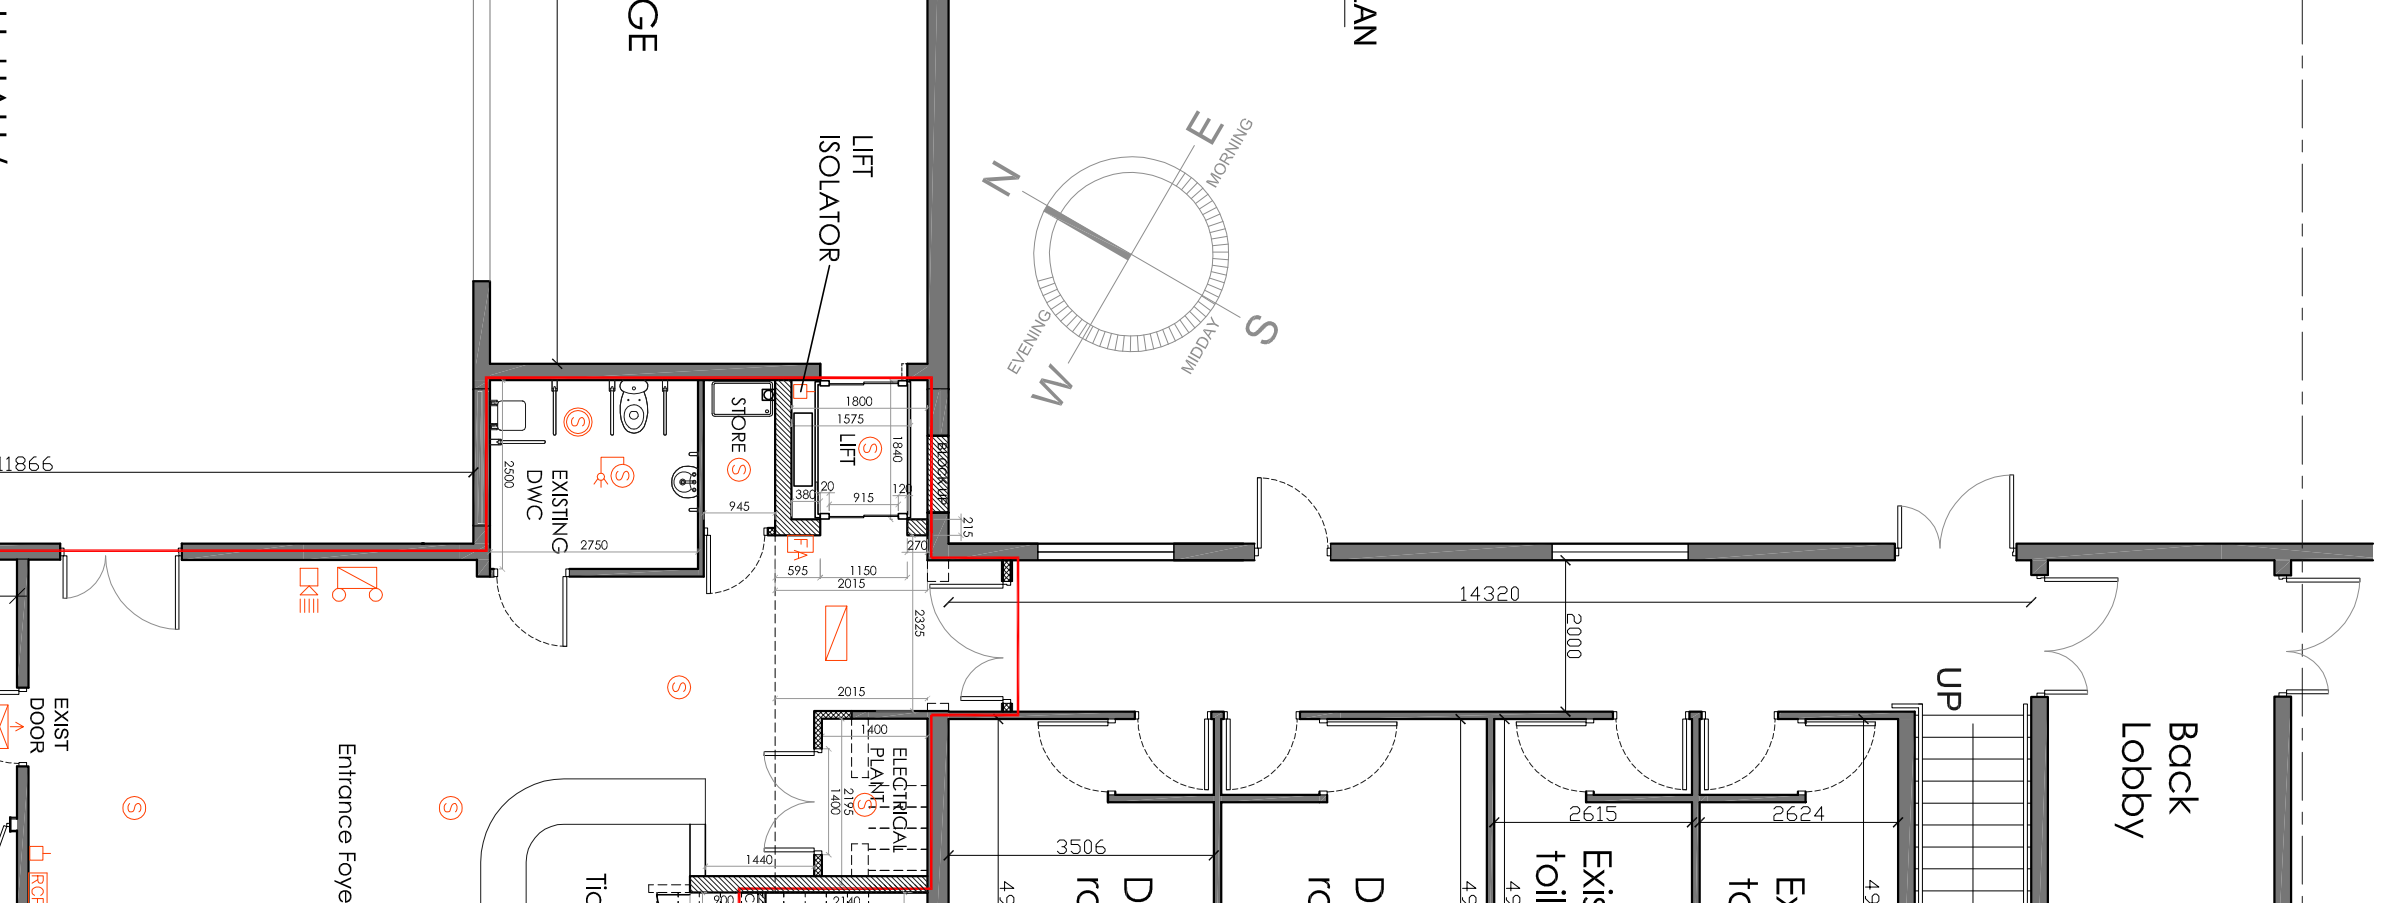

HO	ANSELL WOLF MINI LIGHTS
P	LIGHTING CONTROL, PHOTOCELL SURFACE MOUNTED CEILING LIGHT
○	ANSELL DISCO EVO 2 C/W EMERGENCY LIGHT FIXTURE IS CONTROLLED BY LIGHT FIXTURE TO HAVE MICROWAVE PRESENCE DETECTOR AND MICROWAVE PRESENCE DETECTOR
○	ANSELL LUNA ECO 2 BUILT IN EMERGENCY EXTRACTOR FAN (150mm) BUILDER TO VENT TO EXTERIOR
○	DISTRIBUTION BOARD
○	TWIN 13 AMP OUTLET
○	TWIN SOCKETS C/W USB-C PORT
DADO	DADO TRUNKING
---	50 X 50 GALV TRUNKING
---	150 /100 /75 TRAY LV
---	ANSELL VANTAGE 3 CCT ANSEL HAND THREE CIRCUIT TRACK MANS
---	2 X 1500u TOPLINE LED ROOF SPACE C/W SWITCH
---	13 X 5FT ANSELL VASCO EVO CCT
HD	HAND DRYER
CS	COOKER SWITCH
SWMC	CALL ALARM SOUNDER
---	DISABLED ALARM PULL CORD
ARI	ALARM RESET
○	16 AMP 3 PHASE SUPPLY C/W ISOLATOR
---	SPUR DATA
D2	TWIN DATA POINT
WIFI	WIFI EXTENDER
⑧	2 X ANSELL BEACON A/B LED 3mm

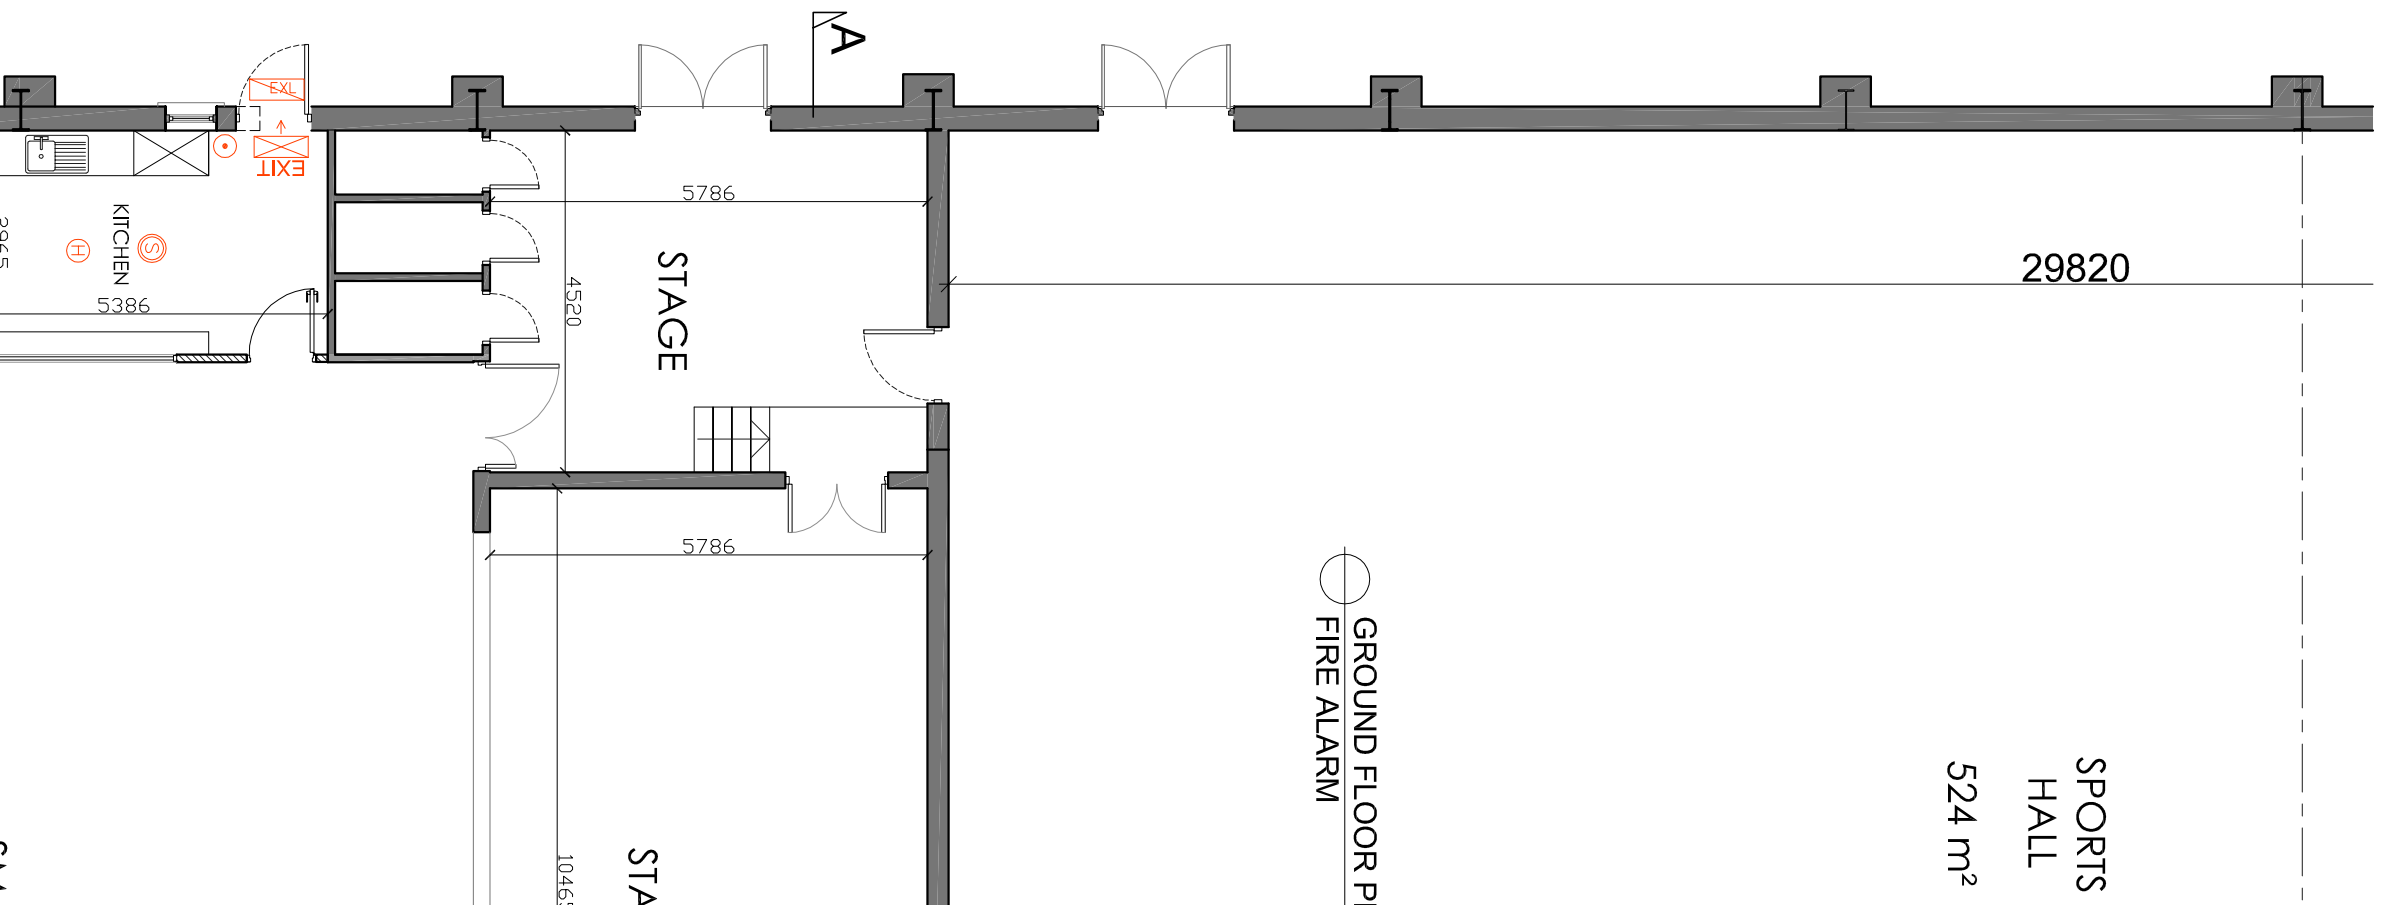

⊠	1136H HIGH OUTPUT SOUNDER
⊠	ANALOGUE ADDRESSABLE INPUT/OUTPUT UNIT
⊠	BREAK GLASS UNIT
⊠	HEAT DETECTOR
⊠	SMOKE DETECTOR
⊠	SMOKE DETECTOR IN VOID
⊠	SMOKE DETECTOR WITH STROBESOUNDER
⊠	FIRE ALARM INTERFACE UNIT
⊠	FIRE ALARM PANEL
⊠	DISABLED REFUGE CALL LOCATION- FIRST FLOOR
⊠	DISABLED REFUGE ALARM PANEL
⊠	ANSELL ADLER EXIT EMERGENCY LIGHT FITTING
⊠	BULK HEAD EMERGENCY LIGHT FITTING
⊠	EXTERNAL EMERGENCY EXIT LIGHT FITTING
⊠	TWIN SPOT EMERGENCY EXIT LIGHTING

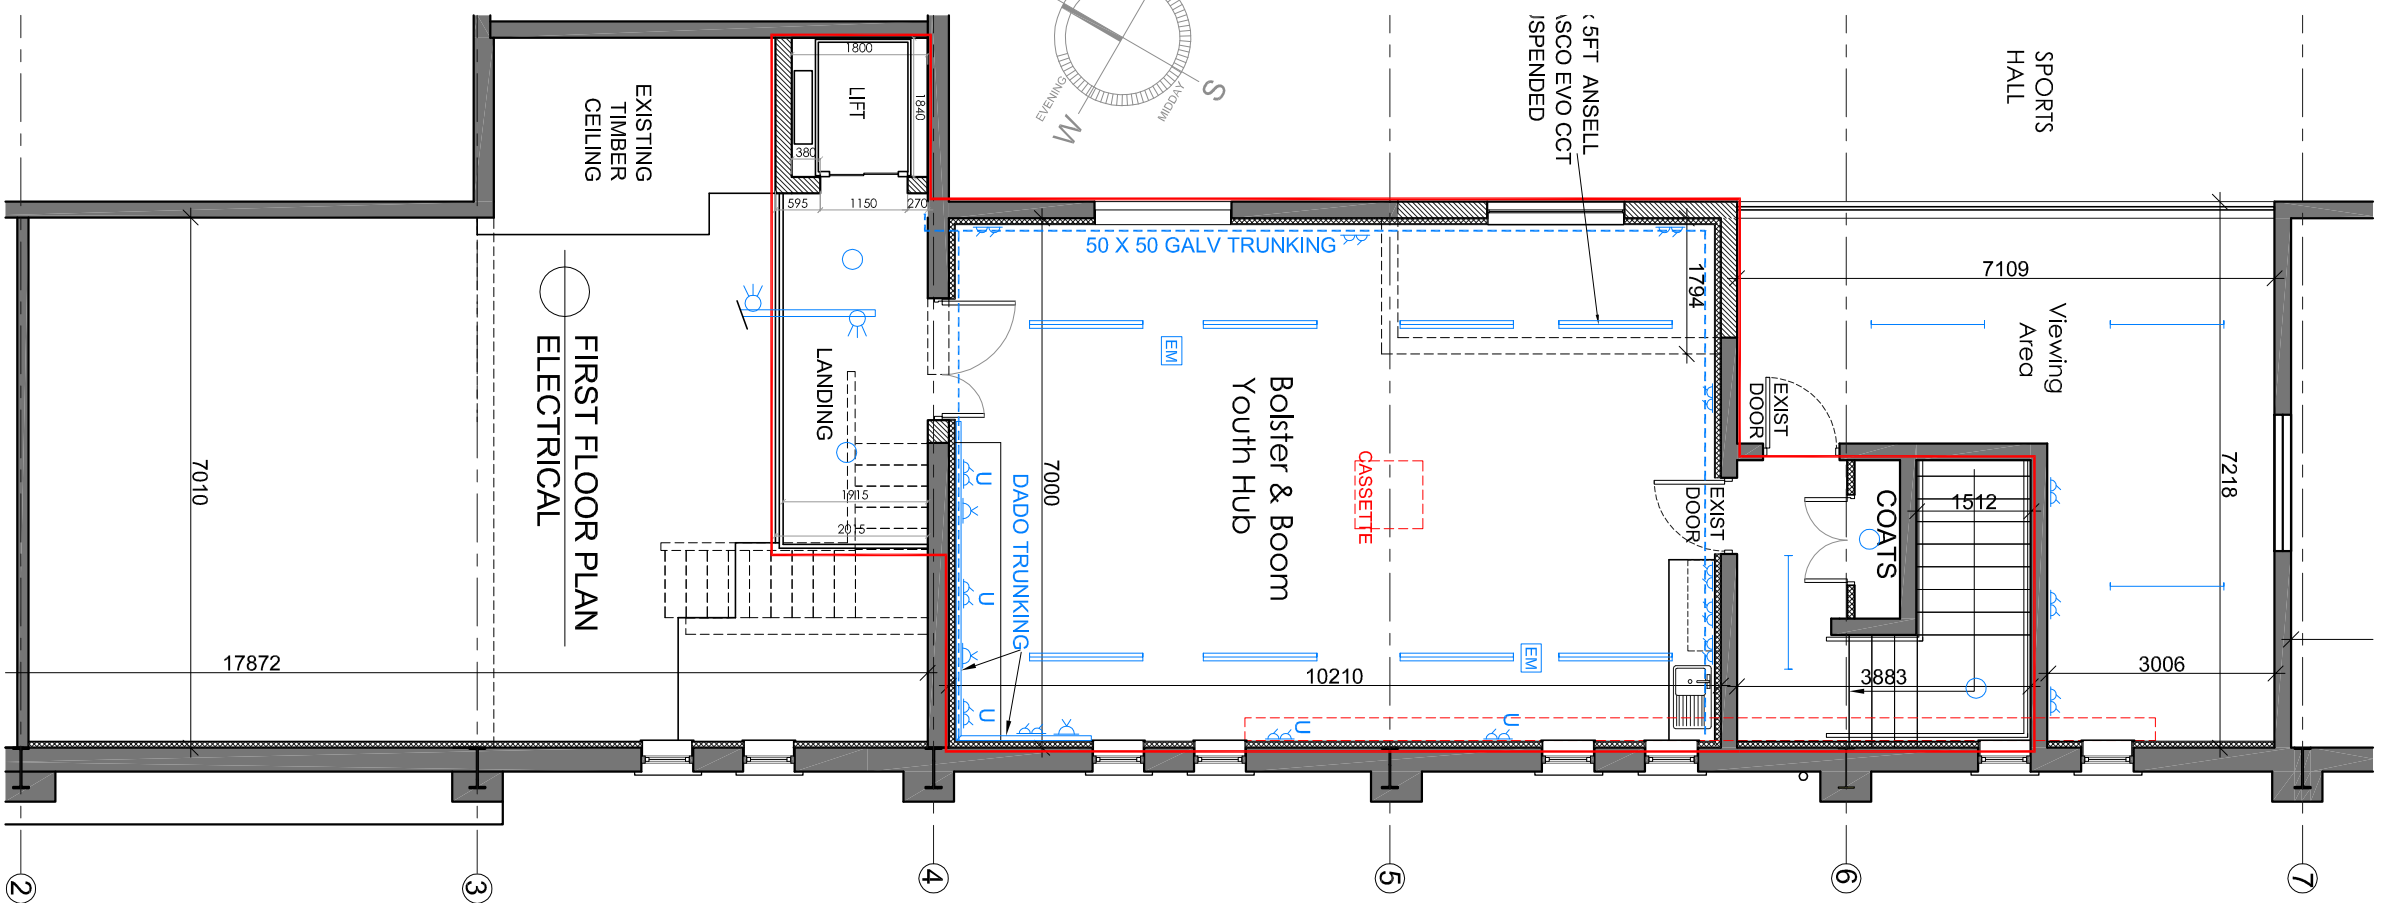