



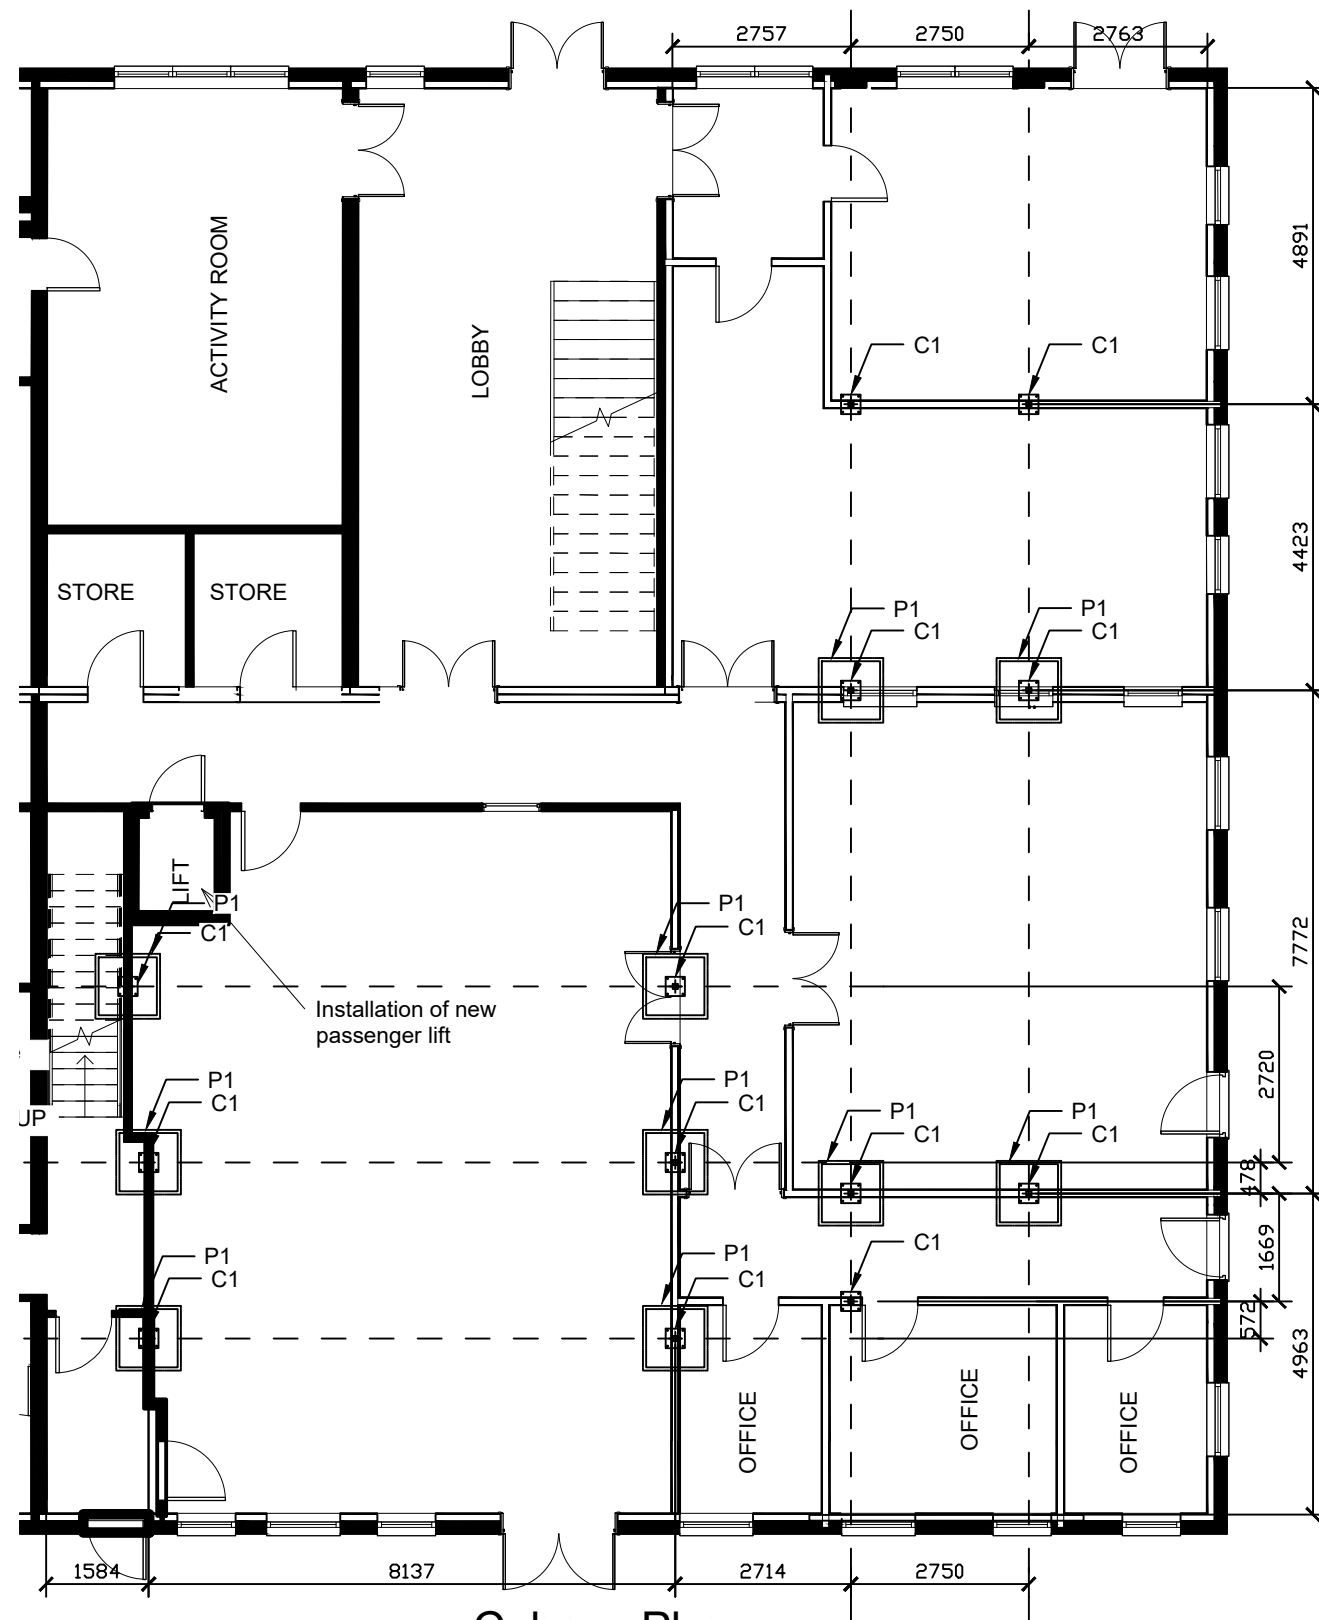

Column Plan

LEGEND

-  P1 = 900x900x300 Pad
 + C1 = 80x80x5 SHS
 I B1 = 203x203 UC 46
 I B2 = 254x254 UC 73

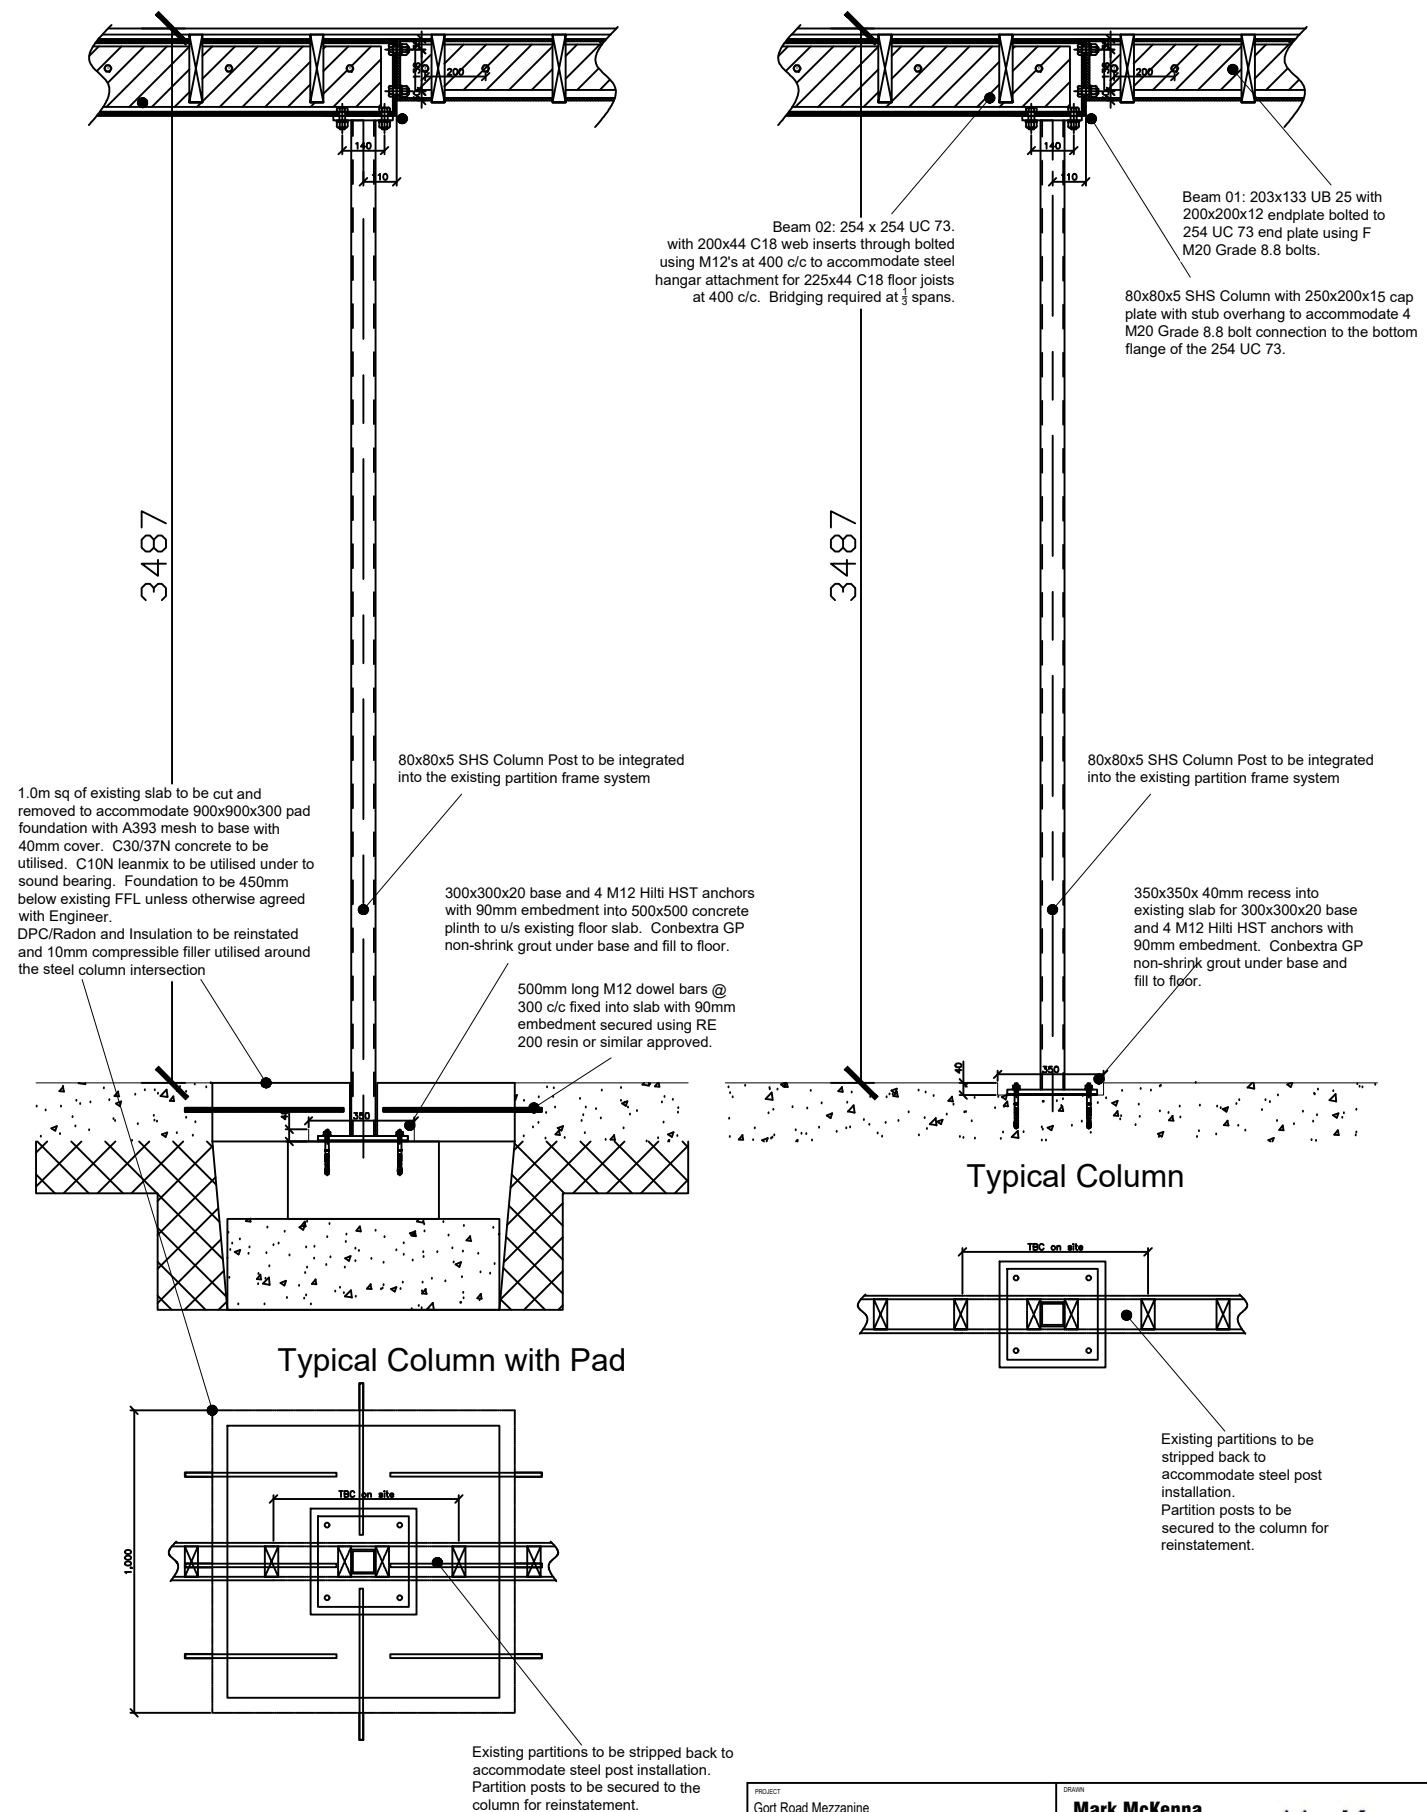

PROJECT Gort Road Mezzanine	DESIGN Mark McKenna		
CLIENT Brothers Of Charity	Templary, Buttevant, Co. Cork Mobile 086 8795918		
DRAWING Column Plan	DATE June '26	DRAWING NUMBER 250-801-101	REVISION 0
STATUS Construction	SCALE 1:100 @ A3		