




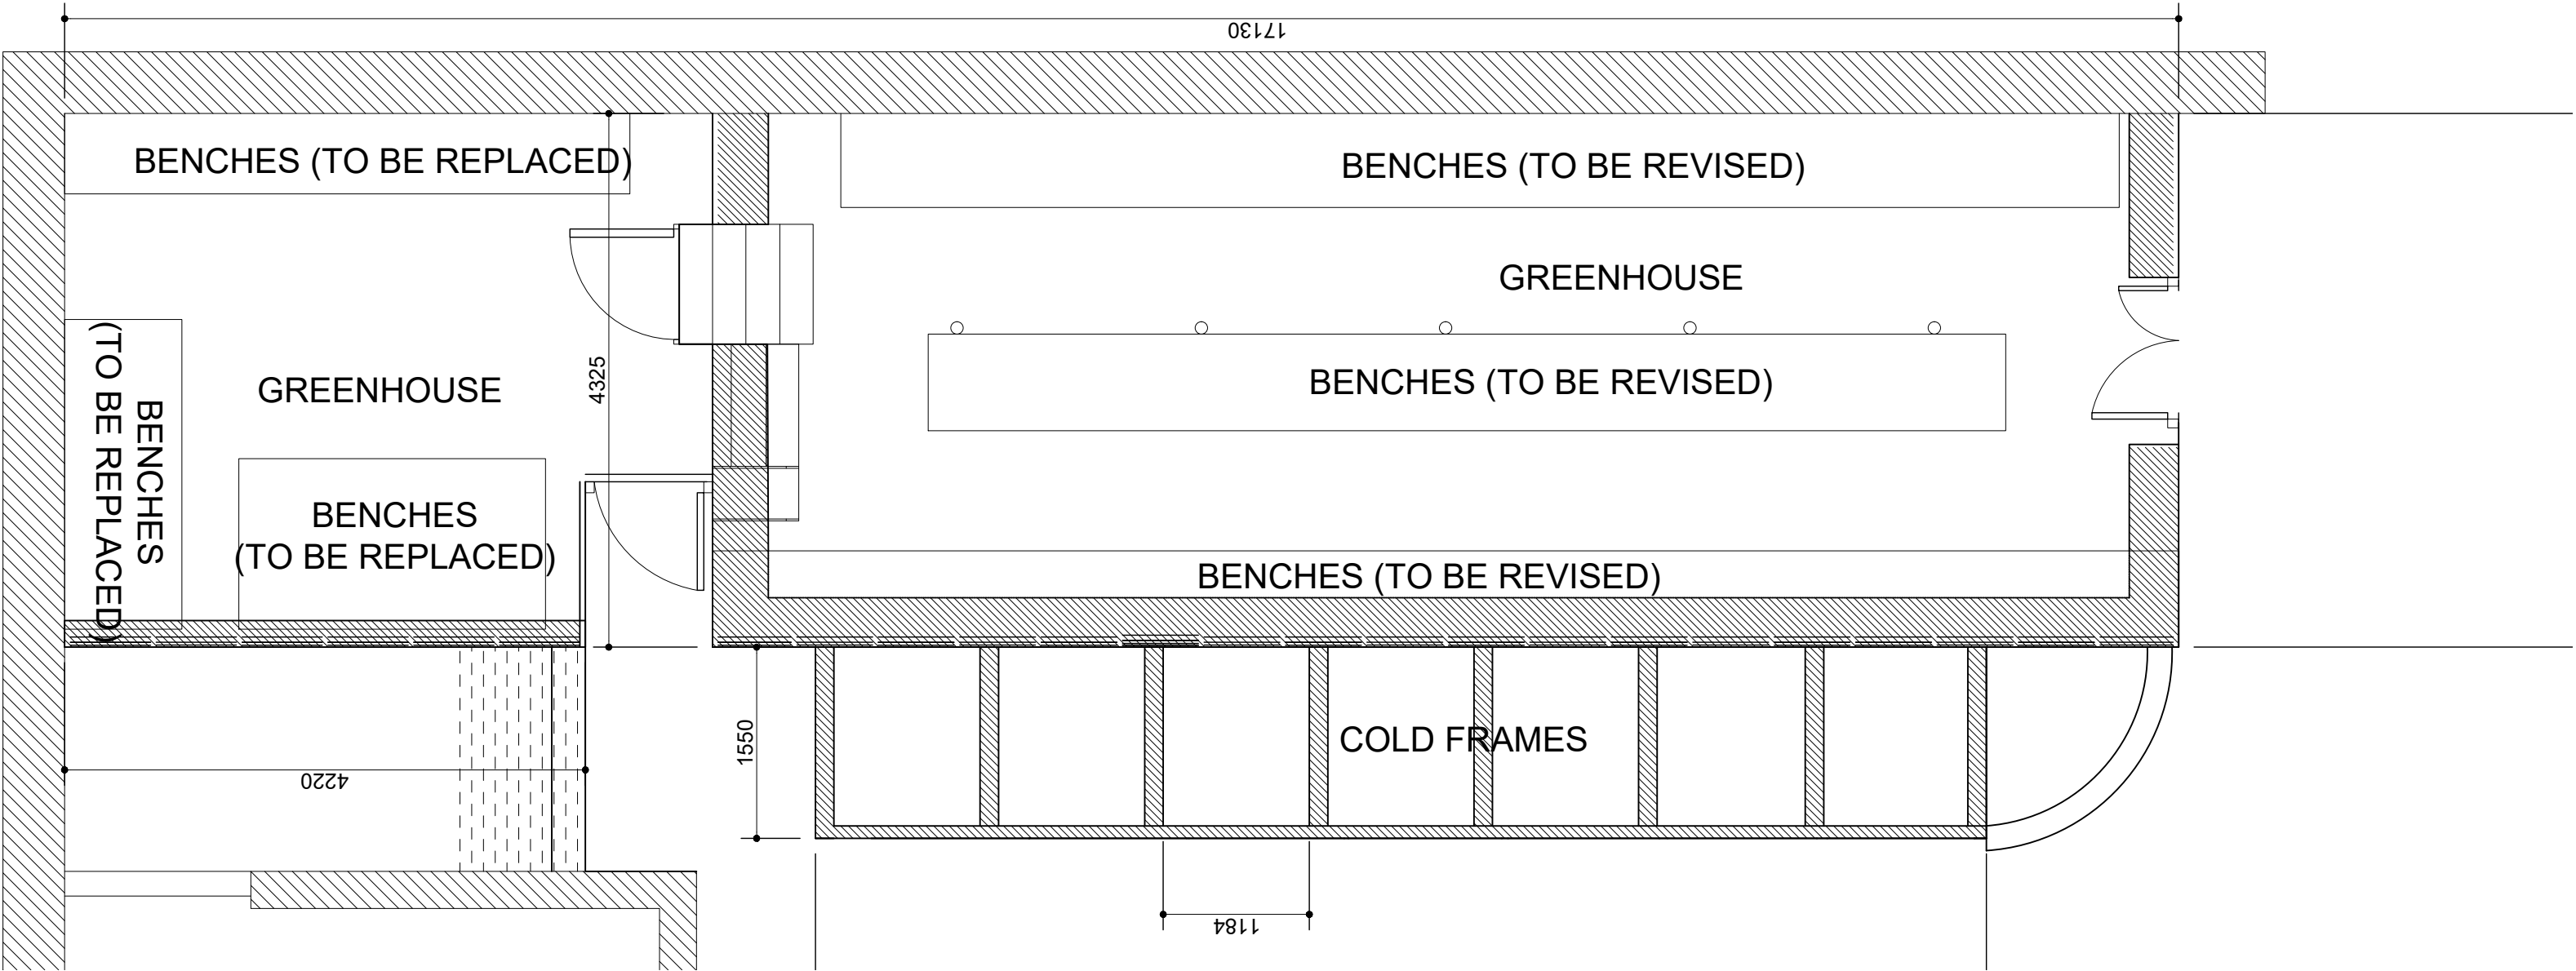

FLOOR PLAN
Scale 1/50

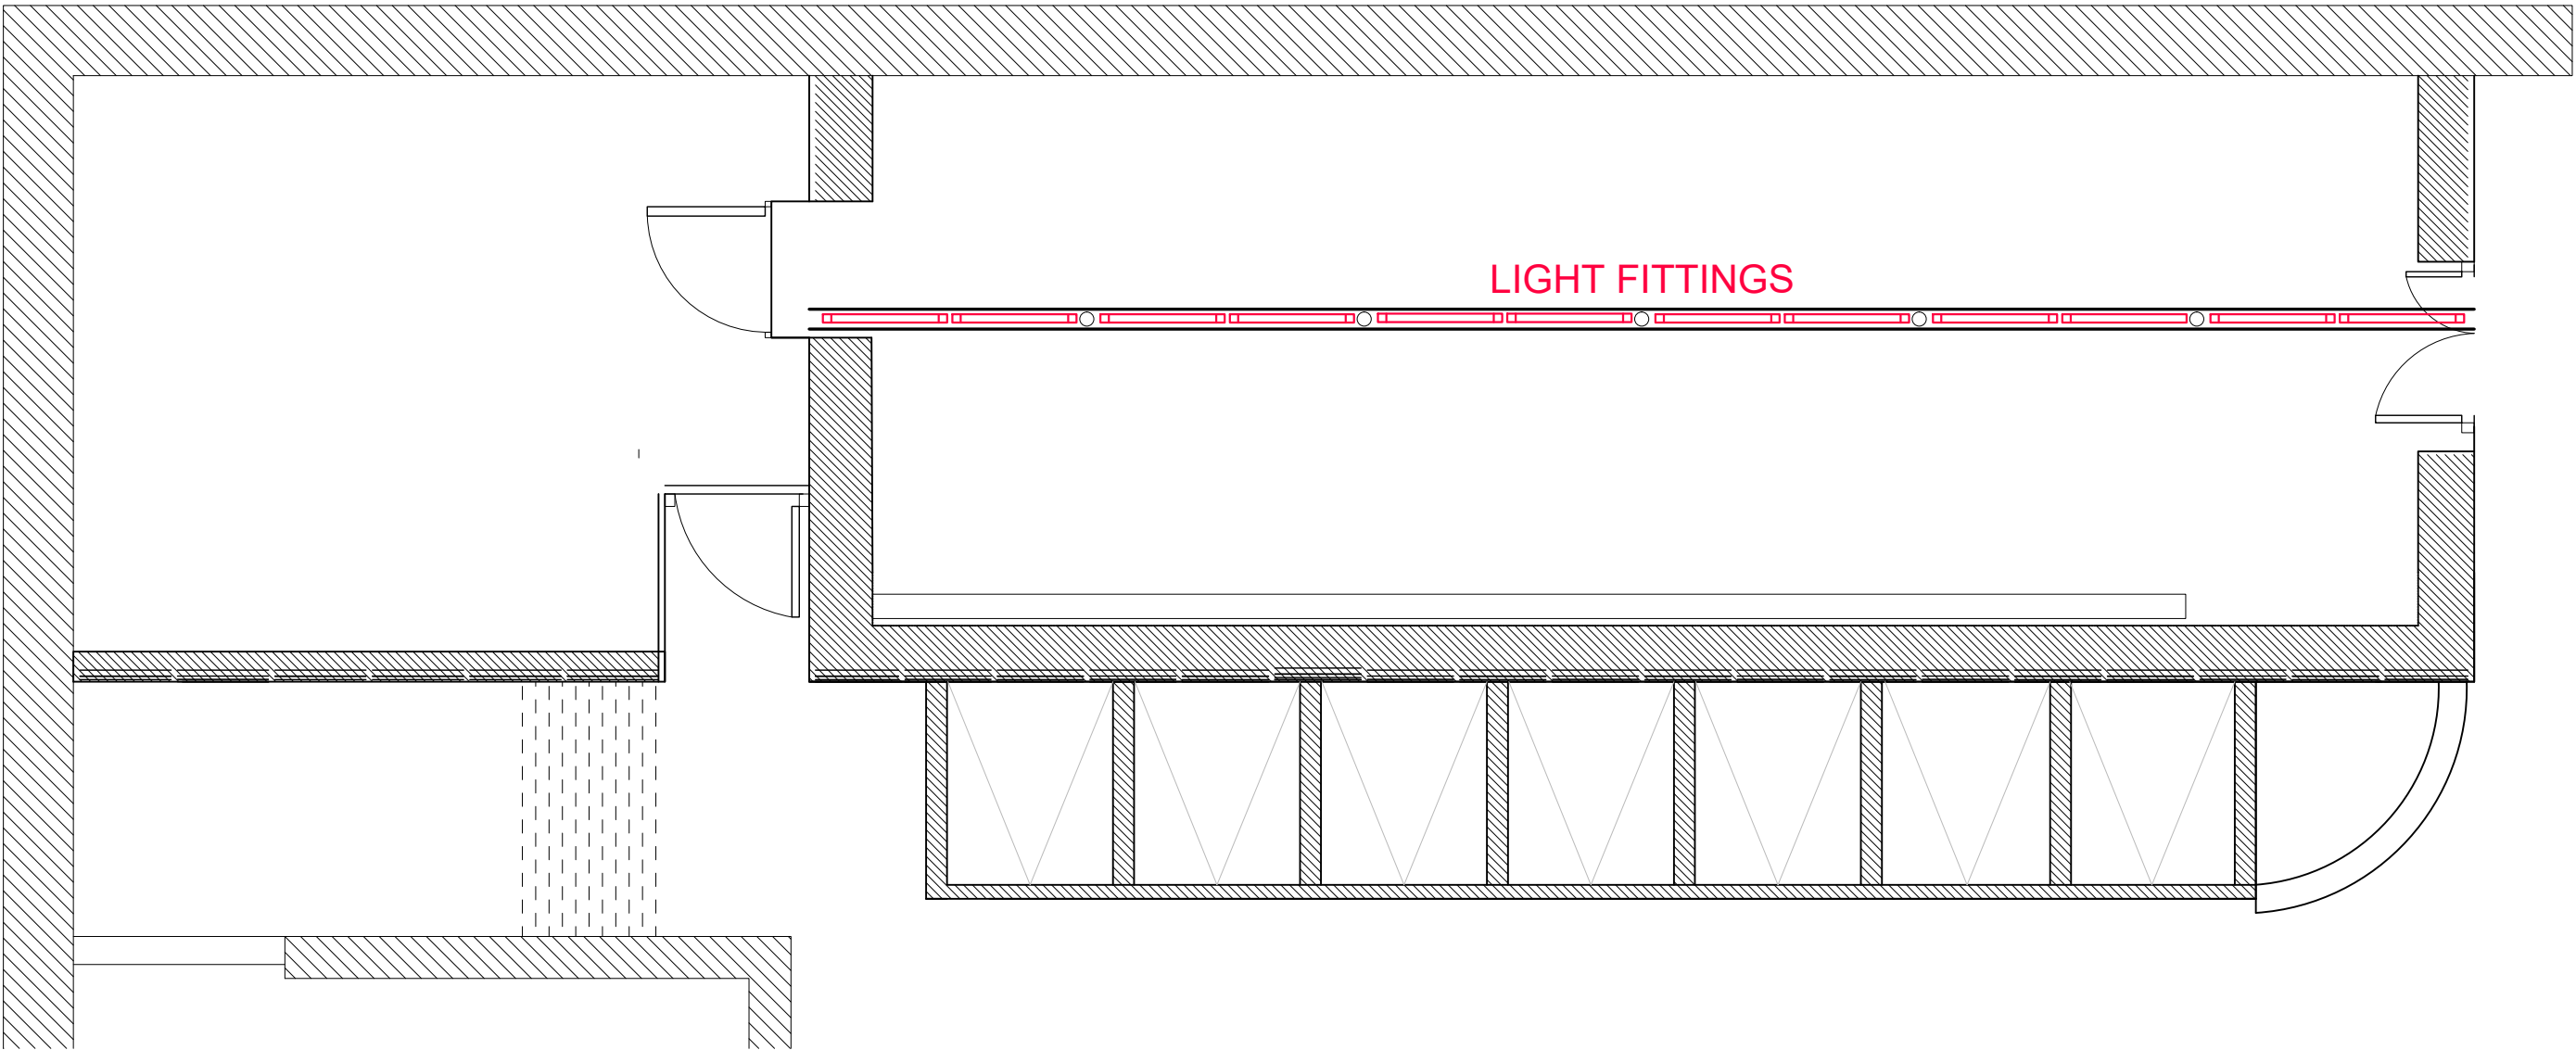

M&E PLAN
Scale 1/50

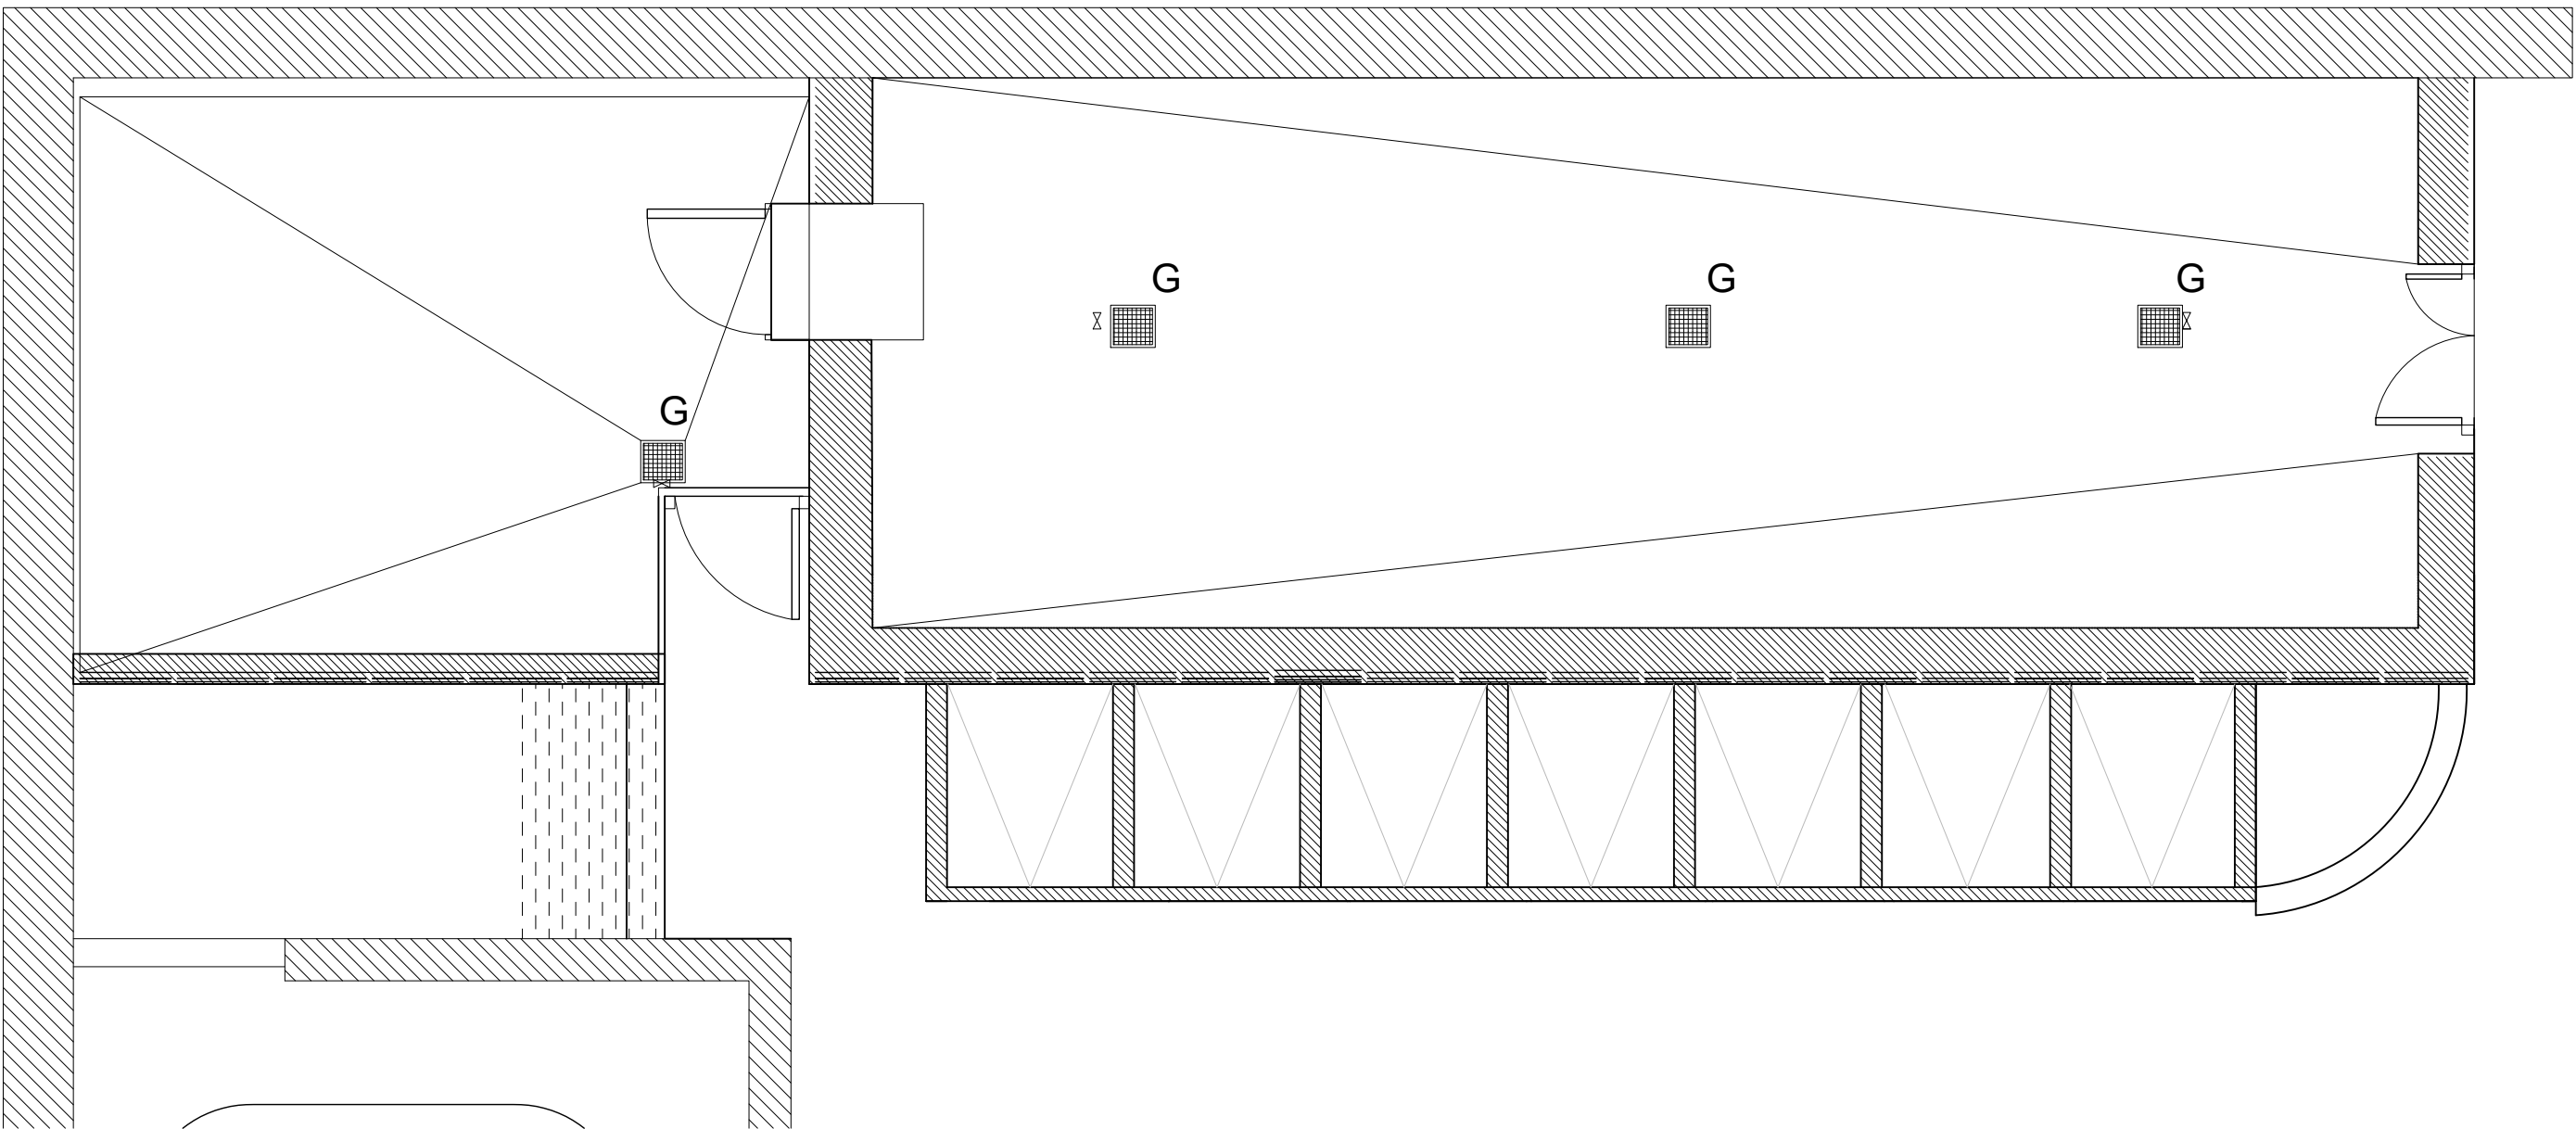

DRAINAGE PLAN
Scale 1/50

- GENERAL ENGINEERING NOTES
1. This drawing shall be read in conjunction with relevant Architectural, Civil and Mech/Elect drawings.
 2. Figured dimensions only to be taken from this drawing.
 3. All dimensions shall be checked on-site by the steelwork contractor and setting out dimensions shall be confirmed on site prior to fabrication of any steelwork. Any discrepancies shall be reported by the contractor to the Engineer or Architect without delay.

-	-	-	P.G. M.C.
Rev.	Amendment	Date	Dwn./Ckd.

Preliminary For Costing Only


Project:
Replacement of Existing
Greenhouse at Glenveagh

Drawing:
Existing Plans

Dwg Num. EC 102	Scale 1/50	Date July 2026		Rev.
		Design	Drawn	
Job No. CC26-5065			Checked	
		M.C.	P.G.	M.C.

Ordinance Survey Ireland Licence No. AR 0013408 Ordinance Survey Ireland and Government of Ireland	
---	---

CARR CONSULTING
ENGINEERS

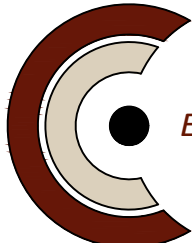

Engineering Solutions

Unit 1, Northern Point, Business Park, Ballybofey, Co. Donegal
Tel (074)9131060 Fax (074)9130321 info@carrandco.ie